



PROPOSED STAGE 2 SITE PLAN

STATE SIGNIFICANT DEVELOPMENT

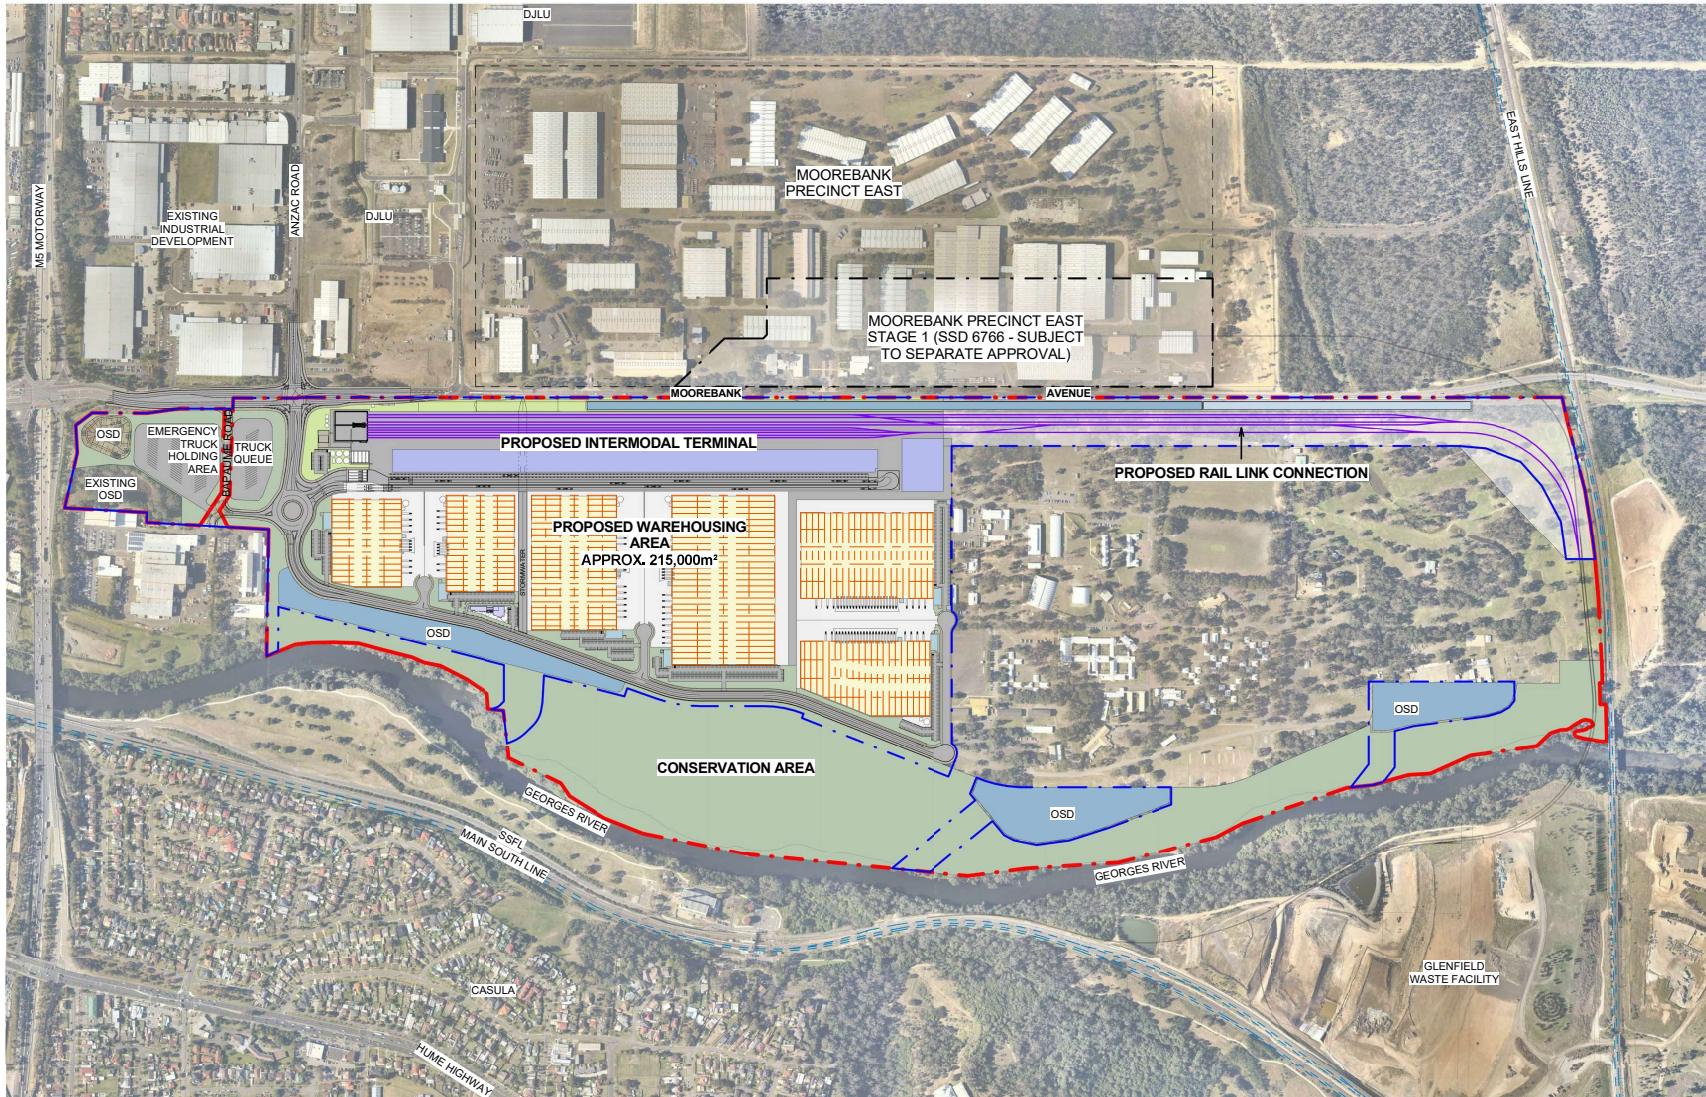

Rev	Description	Date	By	Appr
A	PRELIMINARY ISSUE	11/10/2018		
B	PRELIMINARY ISSUE	11/10/2018		
C	PRELIMINARY ISSUE	11/10/2018		
D	PRELIMINARY ISSUE	11/10/2018		
E	PRELIMINARY ISSUE	11/10/2018		
F	PRELIMINARY ISSUE	11/10/2018		
G	PRELIMINARY ISSUE	11/10/2018		
H	PRELIMINARY ISSUE	11/10/2018		
I	PRELIMINARY ISSUE	11/10/2018		
J	RESPONSE TO SUBMISSIONS	11/10/2018		
K	RESPONSE TO SUBMISSIONS	11/10/2018		
L	RESPONSE TO SUBMISSIONS	11/10/2018		
M	ISSUE FOR APPROVAL	11/10/2018		

ALL DIMENSIONS ARE APPROXIMATE AND ARE TO BE VERIFIED BY A REGISTERED LAND SURVEYOR.



MOOREBANK PRECINCT WEST STAGE 2

Project Address
MOOREBANK AVENUE, MOOREBANK, NSW

Client / Developer



Project Manager



Architect



Architecture, Interiors, Planning
400/402/200/201 - 400/20/21/200/205
Level 15, 124 Walker Street
North Sydney NSW 2060 Australia
Tel: 61 02 9554 6011 Email: sydney@reidcampbell.com
Fax: 61 02 9554 4948 Web: www.reidcampbell.com

Drawing Title
PROPOSED STAGE 2 SITE PLAN

Drawn	Checked	Proj/Date	Scale
MF	SK	11/10/2018 9:23:45 AM	1:5000
Project Number 115123			Revision M
Drawing Number 115123_A_SSD_0012			