

# PLASREFINE RECYCLING PTY LTD

## MOSS VALE PLASTICS RECYCLING AND REPROCESSING FACILITY

### 12524108



DRAWING INDEX	
SHEET NO.	SHEET NAME
00	COVER SHEET
01	SITE PLAN
02	SHADOW ANALYSIS
03	SITE PLAN Copy 1
20	ADMIN BUILDING - GROUND PLAN
21	ADMIN BUILDING - LEVEL 1 PLAN
22	ADMIN BUILDING - LEVEL 2 PLAN
23	ADMIN BUILDING - ELEVATIONS
30	MULTI-USE BUILDING - GROUND PLAN
31	MULTI-USE BUILDING - LEVEL 1 PLAN
32	MULTI-USE BUILDING - LEVEL 2 PLAN
33	MULTI-USE BUILDING - ELEVATIONS
40	BUILDING 1 - MAIN PROCESSING BUILDING - GROUND PLAN
41	BUILDING 1 - MAIN PROCESSING BUILDING - ELEVATIONS
50	BUILDING 2 - SECONDARY PROCESSING BUILDING - GROUND PLAN
51	BUILDING 2 - SECONDARY PROCESSING BUILDING - ELEVATIONS
60	WASTE WATER TREATMENT PLANT - GROUND PLAN
61	WASTE WATER TREATMENT PLANT - ELEVATIONS
73	SITE SECTIONS

D	ISSUED FOR EIS	L.C	D.G	19.04.24
C	ISSUED FOR EIS	L.C	D.G	14.03.24
B	ISSUED FOR EIS	L.C	D.G	01.02.24
A	ISSUED FOR EIS	L.C	D.G	20.12.23
Rev	Description	Checked	Approved	Date
Drafting Check	R.DAVE	Reg Architect	L.COLLINS	
Design Check	L.COLLINS	State and Reg No.	NSW 11483	



Level 15, 133 Castlereagh Street  
Sydney NSW 2000 Australia  
T 61 2 9239 7100 F 61 2 9239 7199  
E [sydney@ghd.com](mailto:sydney@ghd.com) W [www.ghd.com/design](http://www.ghd.com/design)  
Conditions of Use: This document may only be used by GHD Design's client (and any other person who GHD Design has agreed can use this document) for the purpose for which it was prepared and must not be used by any other person or for any other purpose.



Nominated Architects:  
Chris Azarovski NSW 6843  
Daphne Cheong NSW 9419  
Lee Collins NSW 11483  
Annie Tsang NSW 8408  
Project No.  
12524108


Client	PLASREFINE RECYCLING PTY LTD
Project	MOSS VALE PLASTICS RECYCLING AND REPROCESSING FACILITY
Status	FOR INFORMATION ONLY

Drawing Title	COVER SHEET
Drawing No.	12524108-00
Rev	D





Rev	Description	Checked	Approved	Date
D	ISSUED FOR EIS	L.C.	D.G.	19.04.24
C	ISSUED FOR EIS	L.C.	D.G.	14.03.24
B	ISSUED FOR EIS	L.C.	D.G.	01.02.24
A	ISSUED FOR EIS	L.C.	D.G.	20.12.23
Rev	Description	Checked	Approved	Date
Drafting Check	R.DAVE	Reg Architect	L.COLLINS	
Design Check	L.COLLINS	State and Reg No.	NSW 11483	

 

Level 15, 133 Castlereagh Street  
Sydney NSW 2000 Australia  
T 61 2 9239 7100 F 61 2 9239 7199  
E [sydney@ghd.com](mailto:sydney@ghd.com) W [www.ghd.com/design](http://www.ghd.com/design)  
Conditions of Use: This document may only be used by GHD Design's client (and any other person who GHD Design has agreed can use this document) for the purpose for which it was prepared and must not be used by any other person or for any other purpose.




Client **PLASREFINE RECYCLING PTY LTD**  
Project **MOSS VALE PLASTICS RECYCLING AND REPROCESSING FACILITY**  
Status **FOR INFORMATION ONLY**


Drawing Title **SITE PLAN**  
Drawing No. **12524108-01**  
Rev **D**

Size **A1**




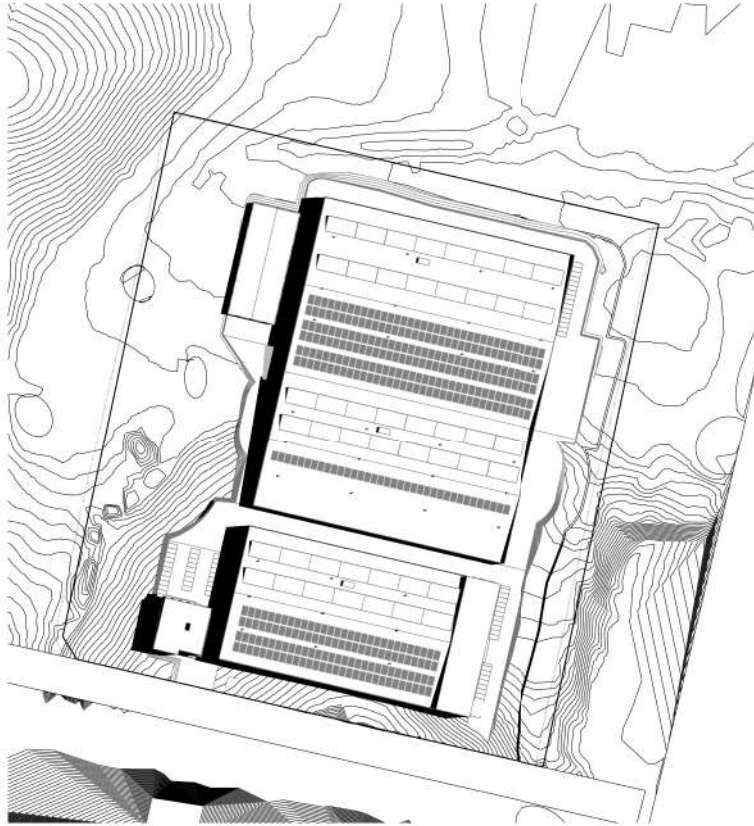


SUMMER SOLSTICE - 9AM

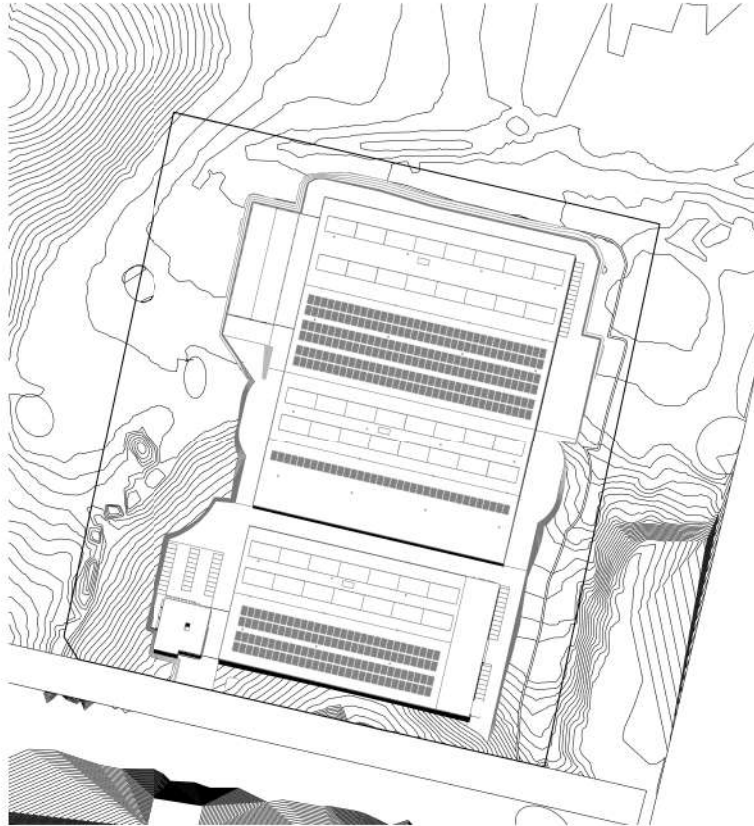


SUMMER SOLSTICE - 12PM

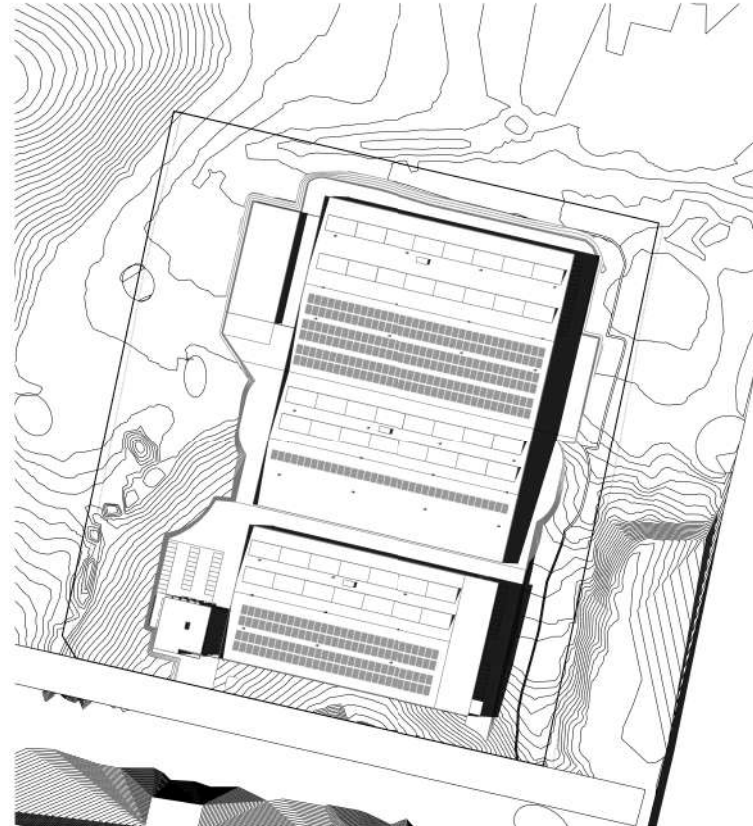


SUMMER SOLSTICE - 3PM

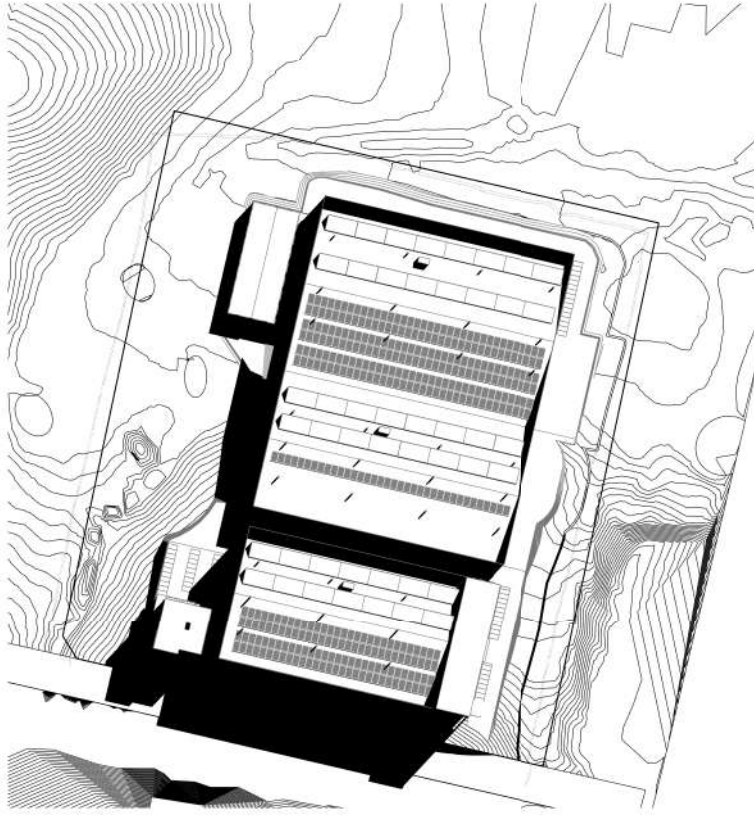

WINTER SOLSTICE - 9AM


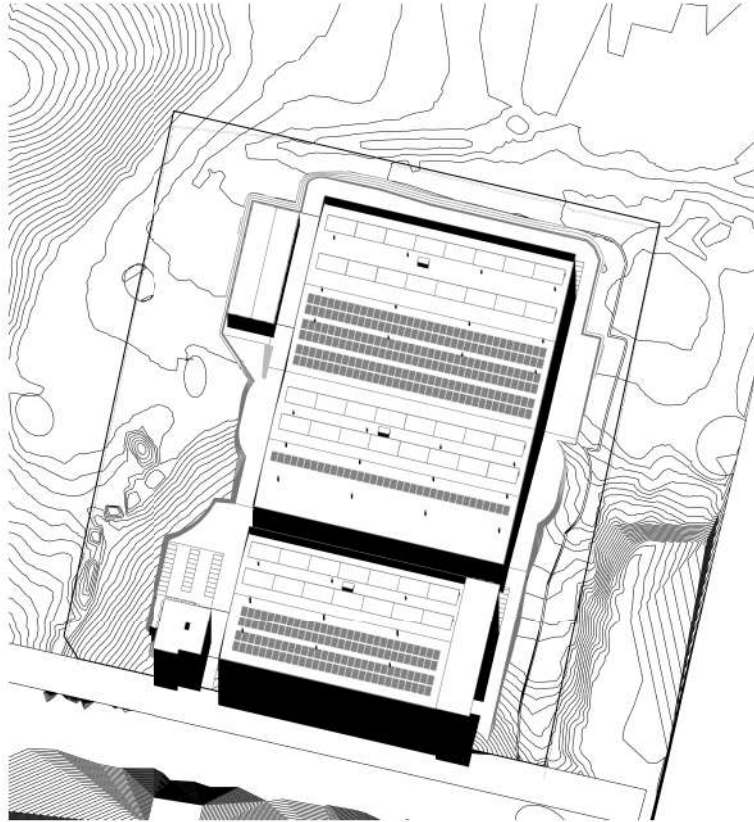


WINTER SOLSTICE - 12PM

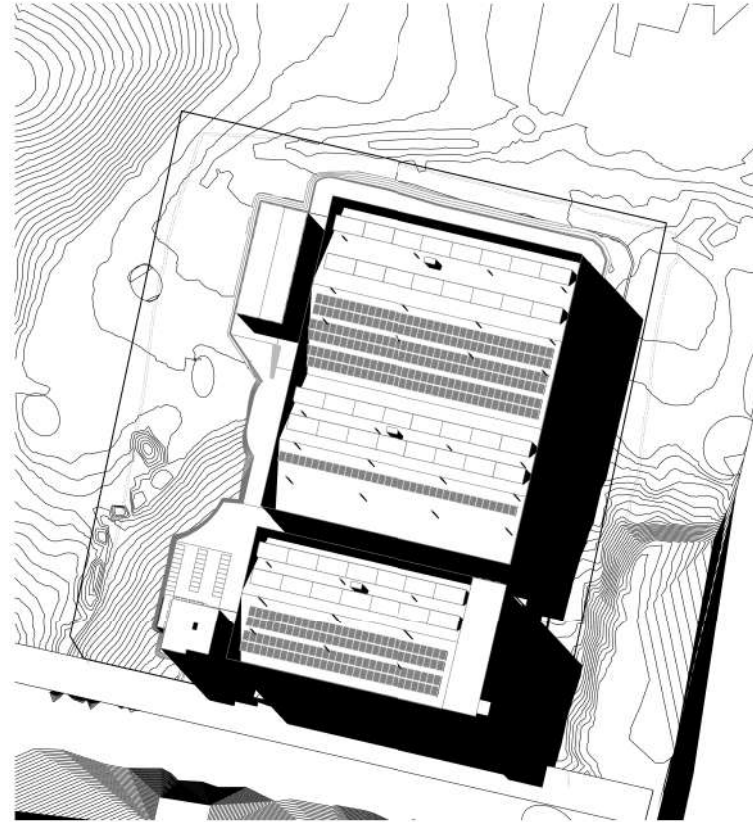

WINTER SOLSTICE - 3PM

Rev	Description	Checked	Approved	Date
D	ISSUED FOR EIS	L.C.	D.G.	19.04.24
C	ISSUED FOR EIS	L.C.	D.G.	14.03.24
B	ISSUED FOR EIS	L.C.	D.G.	01.02.24
A	ISSUED FOR EIS	L.C.	D.G.	20.12.23
Drafting Check R.DAVE		Reg Architect L.COLLINS		
Design Check L.COLLINS		State and Reg No. NSW 11483		

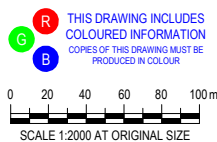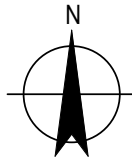

Level 15, 133 Castlereagh Street  
Sydney NSW 2000 Australia  
T 61 2 9239 7100 F 61 2 9239 7199  
E sydmall@ghd.com W www.ghd.com/design  
Conditions of Use: This document may only be used by GHD Design's client (and any other person who GHD Design has agreed can use this document) for the purpose for which it was prepared and must not be used by any other person or for any other purpose.



Nominated Architects:  
Chris Acemski NSW 6843  
Daphne Chong NSW 9410  
Lee Collins NSW 11483  
Annie Tsang NSW 8408  
Project No.  
12524108


Client	PLASREFINE RECYCLING PTY LTD
Project	MOSS VALE PLASTICS RECYCLING AND REPROCESSING FACILITY
Status	FOR INFORMATION ONLY

Drawing Title SHADOW ANALYSIS


Drawing No.  
12524108-02

Size  
A1  
Rev  
D



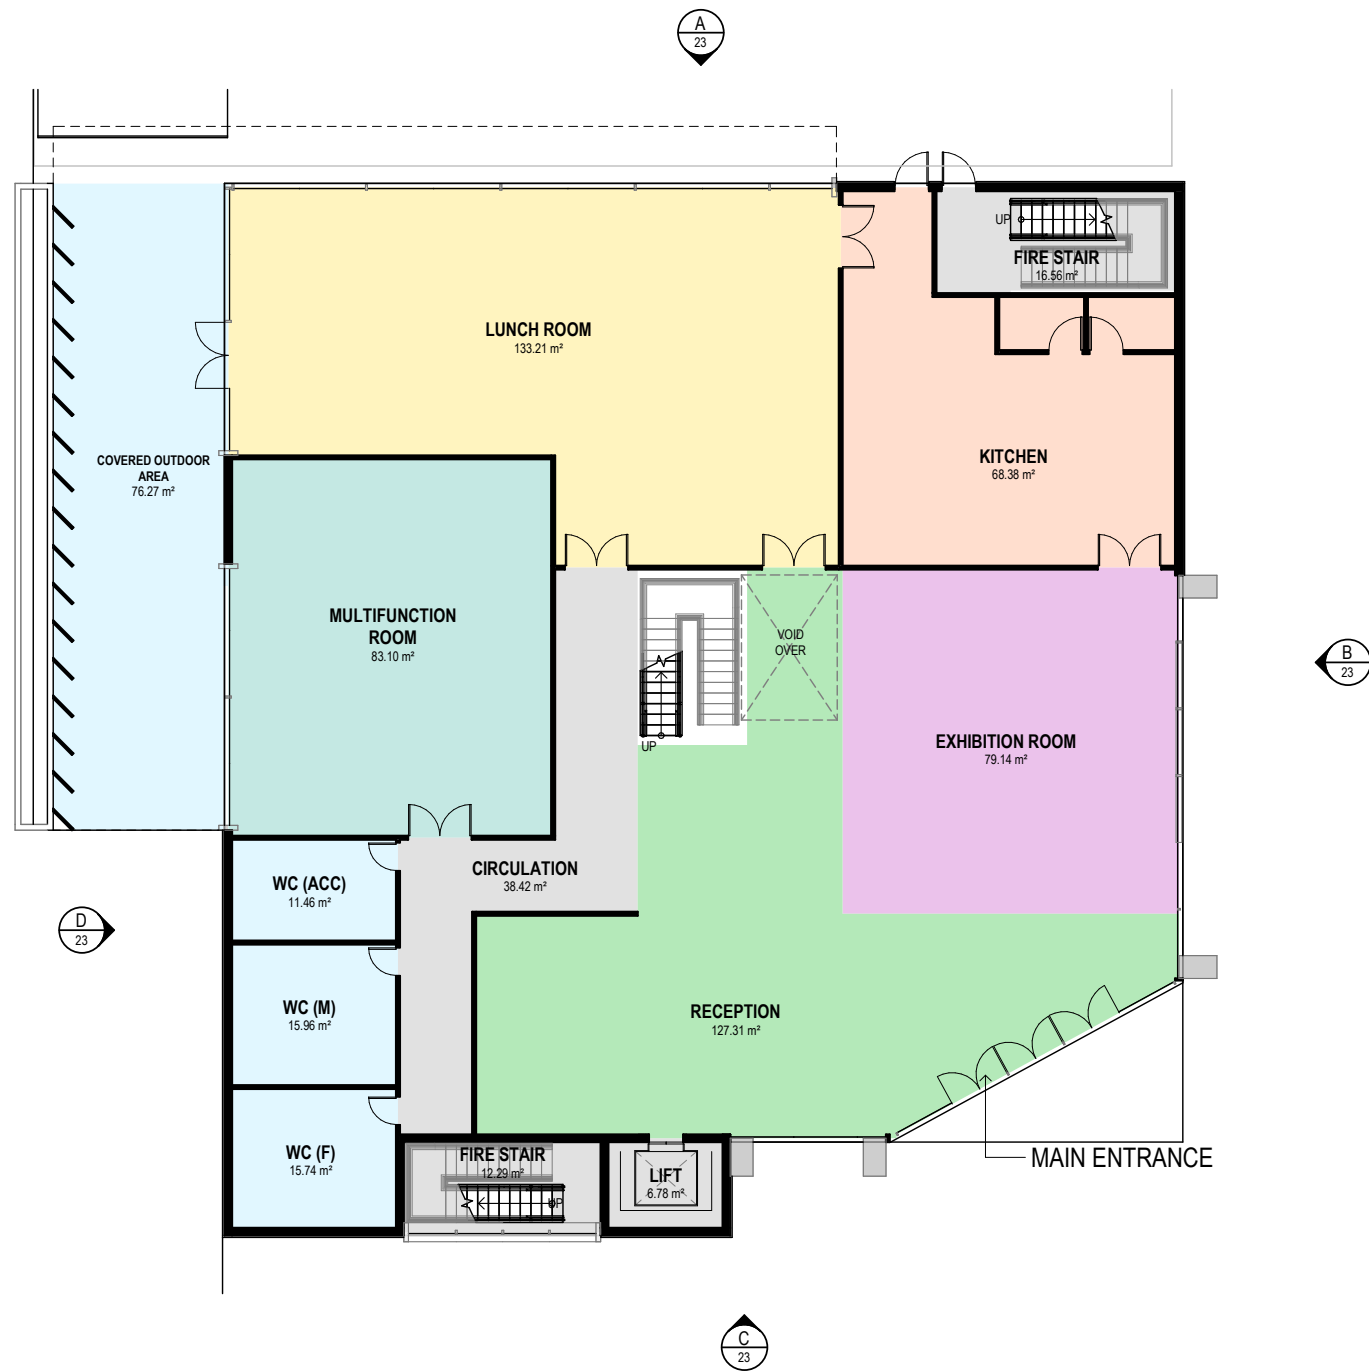

Rev	Description	Checked	Approved	Date
C	ISSUED FOR EIS	L.C.	D.G.	14.03.24
B	ISSUED FOR EIS	L.C.	D.G.	01.02.24
A	ISSUED FOR EIS	L.C.	D.G.	20.12.23
Rev	Description	Checked	Approved	Date
Drafting Check	R.DAVE	Reg Architect	L.COLLINS	
Design Check	L.COLLINS	State and Reg No.	NSW 11483	

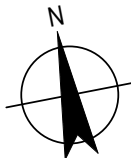

Level 15, 133 Castlereagh Street  
Sydney NSW 2000 Australia  
T 61 2 9239 7100 F 61 2 9239 7199  
E sydmall@ghd.com W www.ghd.com/design  
Conditions of Use: This document may only be used by GHD Design's client (and any other person who GHD Design has agreed can use this document) for the purpose for which it was prepared and must not be used by any other person or for any other purpose.



Nominated Architects:  
Chris Acenak NSW 8843  
Daphne Cheng NSW 8410  
Lee Collins NSW 11483  
Annie Tsang NSW 8408

Project No.  
12524108

Client	PLASREFINE RECYCLING PTY LTD
Project	MOSS VALE PLASTICS RECYCLING AND REPROCESSING FACILITY
Status	FOR INFORMATION ONLY

Drawing Title  
ADMIN BUILDING - GROUND PLAN


Drawing No.  
12524108-20

Size  
A1

Rev  
C



Rev	Description	Checked	Approved	Date
D	ISSUED FOR EIS	L.C.	D.G.	19.04.24
C	ISSUED FOR EIS	L.C.	D.G.	14.03.24
B	ISSUED FOR EIS	L.C.	D.G.	01.02.24
A	ISSUED FOR EIS	L.C.	D.G.	20.12.23
Drafting Check	R.DAVE	Reg Architect	L.COLLINS	
Design Check	L.COLLINS	State and Reg No.	NSW 11483	

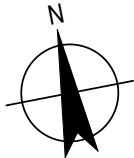

THIS DRAWING INCLUDES  
COLOURED INFORMATION  
COPIES OF THIS DRAWING MUST BE  
PRODUCED IN COLOUR



Level 15, 133 Castlereagh Street  
Sydney NSW 2000 Australia  
T 61 2 9239 7100 F 61 2 9239 7199  
E sydmall@ghd.com W www.ghd.com/design  
Conditions of Use: This document may only be used by GHD Design's client (and any other person who GHD Design has agreed can use this document) for the purpose for which it was prepared and must not be used by any other person or for any other purpose.



Nominated Architects:  
Chris Acker NSW 8843  
Daphne Cheng NSW 8410  
Lee Collins NSW 11483  
Annie Tsang NSW 8408

Project No.  
12524108

Client PLASREFINE RECYCLING PTY LTD

Project MOSS VALE PLASTICS RECYCLING AND  
REPROCESSING FACILITY

Status FOR INFORMATION ONLY

Drawing Title ADMIN BUILDING - LEVEL 1 PLAN


Drawing No.  
12524108-21

Size  
A1

Rev  
D



Rev	Description	Checked	Approved	Date
D	ISSUED FOR EIS	L.C	D.G	19.04.24
C	ISSUED FOR EIS	L.C	D.G	14.03.24
B	ISSUED FOR EIS	L.C	D.G	01.02.24
A	ISSUED FOR EIS	L.C	D.G	20.12.23
Drafting Check		R.DAVE	Reg Architect	L.COLLINS
Design Check		L.COLLINS	State and Reg No.	NSW 11483

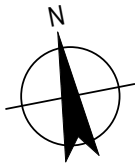

Level 15, 133 Castlereagh Street  
Sydney NSW 2000 Australia  
T 61 2 9239 7100 F 61 2 9239 7199  
E sydmall@ghd.com W www.ghd.com/design  
Conditions of Use: This document may only be used by GHD Design's client (and any other person who GHD Design has agreed can use this document) for the purpose for which it was prepared and must not be used by any other person or for any other purpose.



Nominated Architects:  
Chris Kewski NSW 8843  
Daphne Cheong NSW 9410  
Lee Collins NSW 11483  
Anne Tsang NSW 9408

Project No.  
12524108

Client	PLASREFINE RECYCLING PTY LTD
Project	MOSS VALE PLASTICS RECYCLING AND REPROCESSING FACILITY
Status	FOR INFORMATION ONLY


Drawing Title ADMIN BUILDING - LEVEL 2 PLAN

Drawing No.  
12524108-22

Size  
A1  
Rev  
D



D	ISSUED FOR EIS	L.C	D.G	19.04.24
C	ISSUED FOR EIS	L.C	D.G	14.03.24
B	ISSUED FOR EIS	L.C	D.G	01.02.24
A	ISSUED FOR EIS	L.C	D.G	20.12.23
Rev	Description	Checked	Approved	Date
Drafting Check	R.DAVE	Reg Architect L.COLLINS State and Reg No. NSW 11483		
Design Check	L.COLLINS			

 

Level 15, 133 Castlereagh Street  
Sydney NSW 2000 Australia  
T 61 2 9239 7100 F 61 2 9239 7199  
E sydmail@ghd.com W www.ghd.com/design  
Conditions of Use: This document may only be used by GHD Design's client (and any other person who GHD Design has agreed can use this document) for the purpose for which it was prepared and must not be used by any other person or for any other purpose.



Nominated Architects:  
Chris Acemski NSW 8443  
Daphne Cheong NSW 9410  
Lee Collins NSW 11483  
Annie Tsang NSW 9408


Project No.  
12524108

Client	PLASREFINE RECYCLING PTY LTD
Project	MOSS VALE PLASTICS RECYCLING AND REPROCESSING FACILITY
Status	FOR INFORMATION ONLY

Drawing Title	ADMIN BUILDING - ELEVATIONS	Size	A1
Drawing No.	12524108-23	Rev	D



Rev	Description	Checked	Approved	Date
D	ISSUED FOR EIS	L.C.	D.G.	19.04.24
C	ISSUED FOR EIS	L.C.	D.G.	14.03.24
B	ISSUED FOR EIS	L.C.	D.G.	01.02.24
A	ISSUED FOR EIS	L.C.	D.G.	20.12.23
Drafting Check R.DAVE		Reg Architect L.COLLINS		
Design Check L.COLLINS		State and Reg No. NSW 11483		

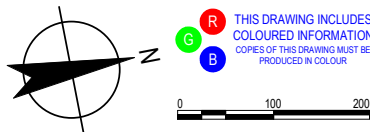

Level 15, 133 Castlereagh Street  
Sydney NSW 2000 Australia  
T 61 2 9239 7100 F 61 2 9239 7199  
E [sydney@ghd.com](mailto:sydney@ghd.com) W [www.ghd.com/design](http://www.ghd.com/design)  
Conditions of Use: This document may only be used by GHD Design's client (and any other person who GHD Design has agreed can use this document) for the purpose for which it was prepared and must not be used by any other person or for any other purpose.



Nominated Architects:  
Chris Azarovski NSW 6843  
Deanna Cheong NSW 9410  
Lee Collins NSW 11483  
Annie Tsang NSW 8408

Project No.  
12524108

Client	PLASREFINE RECYCLING PTY LTD
Project	MOSS VALE PLASTICS RECYCLING AND REPROCESSING FACILITY
Status	FOR INFORMATION ONLY


Drawing Title	MULTI-USE BUILDING - GROUND PLAN
Drawing No.	12524108-30

Size	A1
Rev	D





D	ISSUED FOR EIS	L.C	D.G	19.04.24
C	ISSUED FOR EIS	L.C	D.G	14.03.24
B	ISSUED FOR EIS	L.C	D.G	01.02.24
A	ISSUED FOR EIS	L.C	D.G	20.12.23
Rev	Description	Checked	Approved	Date
Drafting Check	R.DAVE	Reg Architect	L.COLLINS	
Design Check	L.COLLINS	State and Reg No.	NSW 11483	

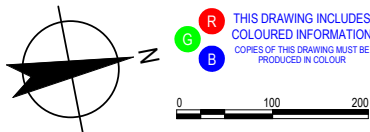

Level 15, 133 Castlereagh Street  
Sydney NSW 2000 Australia  
T 61 2 9239 7100 F 61 2 9239 7199  
E sydney@ghd.com W www.ghd.com/design  
Conditions of Use: This document may only be used by GHD Design's client (and any other person who GHD Design has agreed can use this document) for the purpose for which it was prepared and must not be used by any other person or for any other purpose.



Nominated Architects:  
Chris Acemski NSW 6843  
Daphne Chong NSW 9410  
Lee Collins NSW 11483  
Annie Tsang NSW 8408

Project No.  
12524108


Client	PLASREFINE RECYCLING PTY LTD
Project	MOSS VALE PLASTICS RECYCLING AND REPROCESSING FACILITY
Status	FOR INFORMATION ONLY

Drawing Title	MULTI-USE BUILDING - LEVEL 1 PLAN
Drawing No.	12524108-31

Size	A1
Rev	D



D	ISSUED FOR EIS	L.C	D.G	19.04.24
C	ISSUED FOR EIS	L.C	D.G	14.03.24
B	ISSUED FOR EIS	L.C	D.G	01.02.24
A	ISSUED FOR EIS	L.C	D.G	20.12.23
Rev	Description	Checked	Approved	Date
Drafting Check R.DAVE		Reg Architect L.COLLINS		
Design Check L.COLLINS		State and Reg No. NSW 11483		

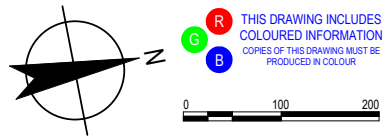

Level 15, 133 Castlereagh Street  
Sydney NSW 2000 Australia  
T 61 2 9239 7100 F 61 2 9239 7199  
E sydmall@ghd.com W www.ghd.com/design  
Conditions of Use: This document may only be used by GHD Design's client (and any other person who GHD Design has agreed can use this document) for the purpose for which it was prepared and must not be used by any other person or for any other purpose.




Nominated Architects:  
Chris Acemski NSW 8843  
Daphne Cheong NSW 9410  
Lee Collins NSW 11483  
Anne Tsang NSW 9408

Project No.  
12524108


Client	PLASREFINE RECYCLING PTY LTD
Project	MOSS VALE PLASTICS RECYCLING AND REPROCESSING FACILITY
Status	FOR INFORMATION ONLY

Drawing Title	MULTI-USE BUILDING - LEVEL 2 PLAN
Drawing No.	12524108-32
Rev	D




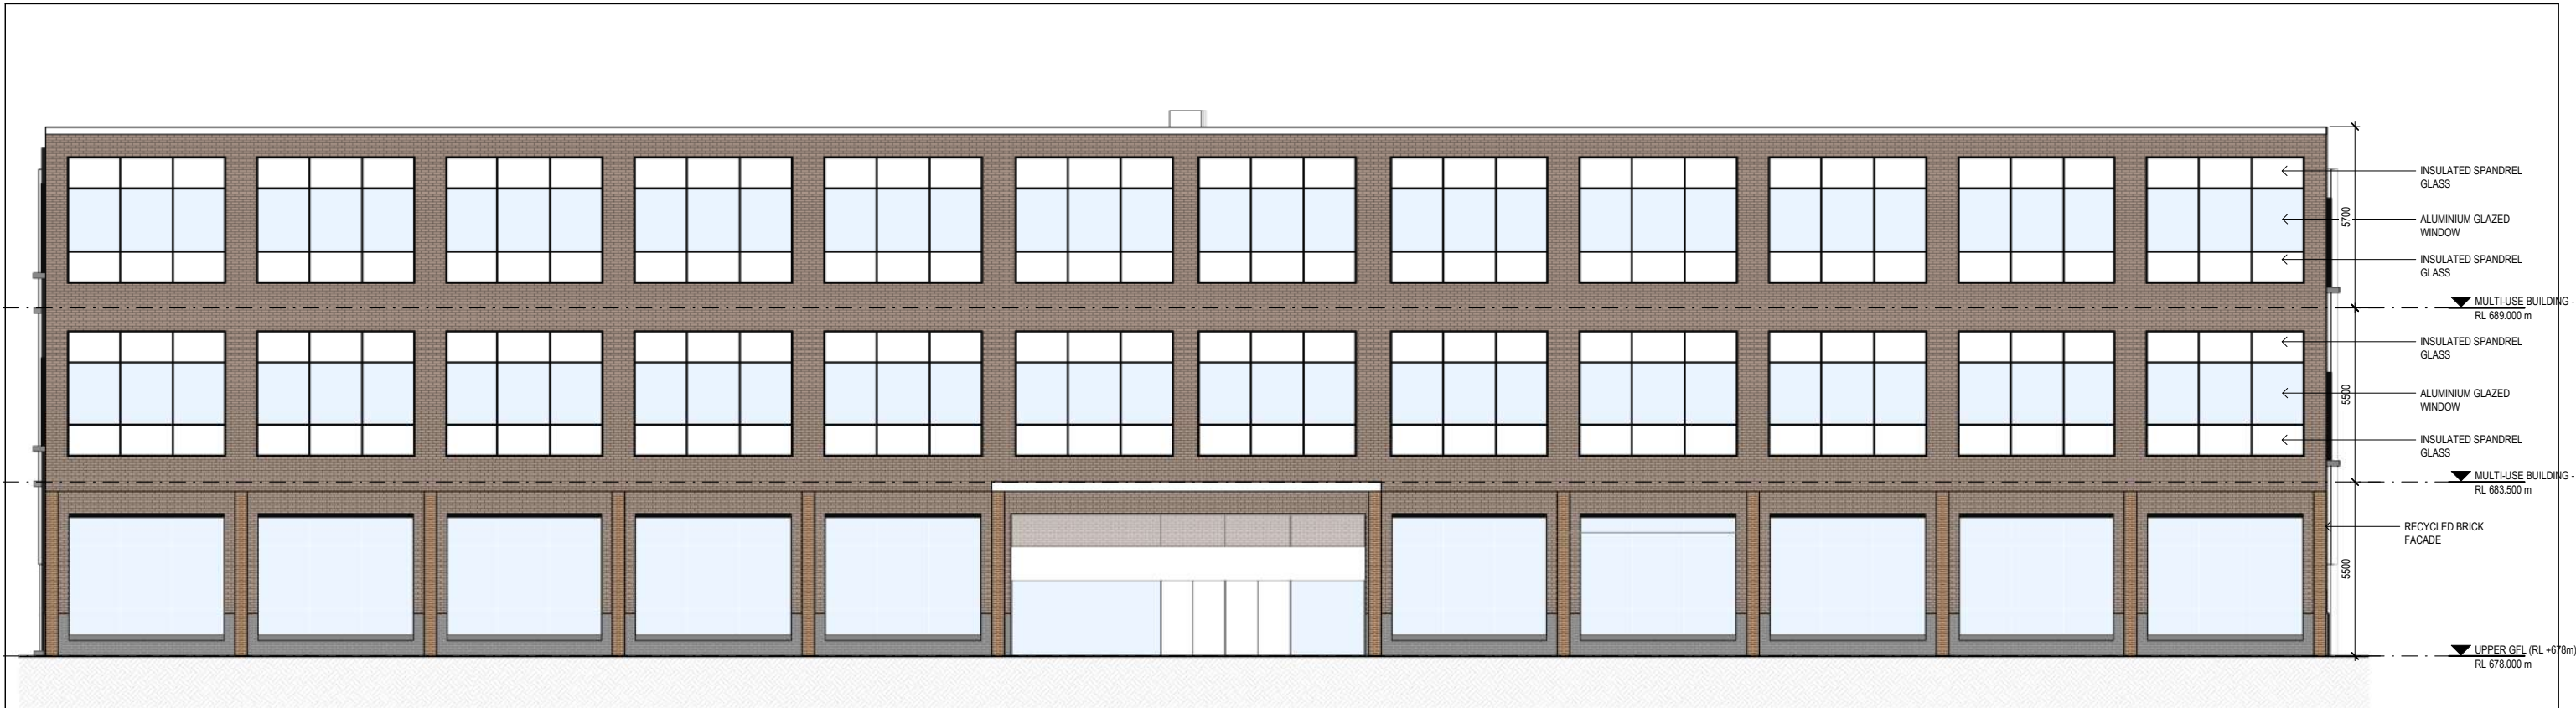

**A EAST ELEVATION**  
SCALE 1:100

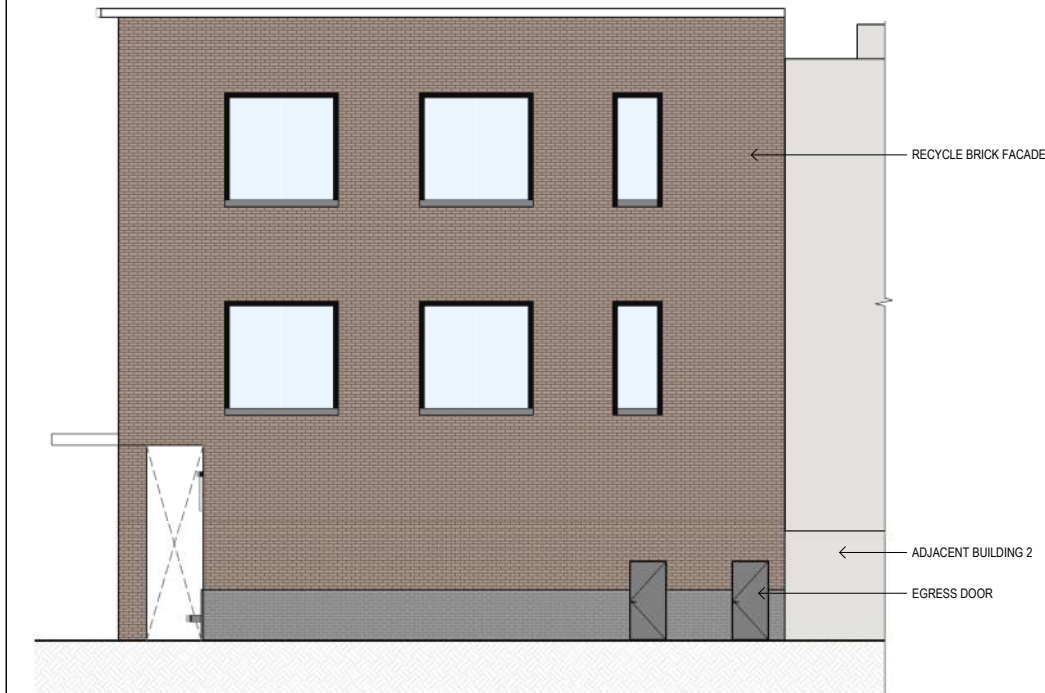


**B NORTH ELEVATION**  
SCALE 1:100

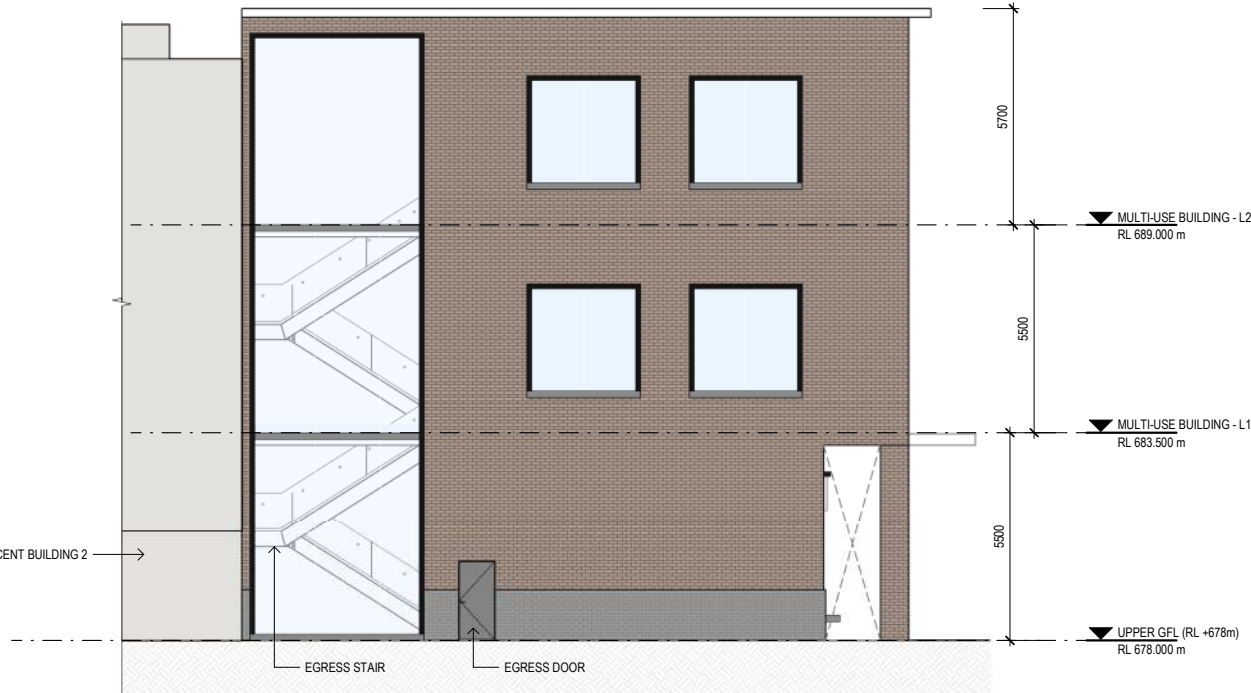

**C SOUTH ELEVATION**  
SCALE 1:100

Rev	Description	Checked	Approved	Date
D	ISSUED FOR EIS	L.C.	D.G.	19.04.24
C	ISSUED FOR EIS	L.C.	D.G.	14.03.24
B	ISSUED FOR EIS	L.C.	D.G.	01.02.24
A	ISSUED FOR EIS	L.C.	D.G.	20.12.23
Drafting Check R.DAVE		Reg Architect L.COLLINS		
Design Check L.COLLINS		State and Reg No. NSW 11483		

 

Level 15, 133 Castlereagh Street  
Sydney NSW 2000 Australia  
T 61 2 9239 7100 F 61 2 9239 7199  
E sydney@ghd.com W www.ghd.com/design  
Conditions of Use: This document may only be used by GHD Design's client (and any other person who GHD Design has agreed can use this document) for the purpose for which it was prepared and must not be used by any other person or for any other purpose.




Notified Architect:  
Chris Acemski NSW 6843  
Daphne Chong NSW 9410  
Lee Collins NSW 11483  
Annie Tsang NSW 8408

Project No.  
**12524108**

Client	PLASREFINE RECYCLING PTY LTD	Drawing Title	MULTI-USE BUILDING - ELEVATIONS	Size	A1
Project	MOSS VALE PLASTICS RECYCLING AND REPROCESSING FACILITY				
Status	FOR INFORMATION ONLY	Drawing No.	12524108-33	Rev	D



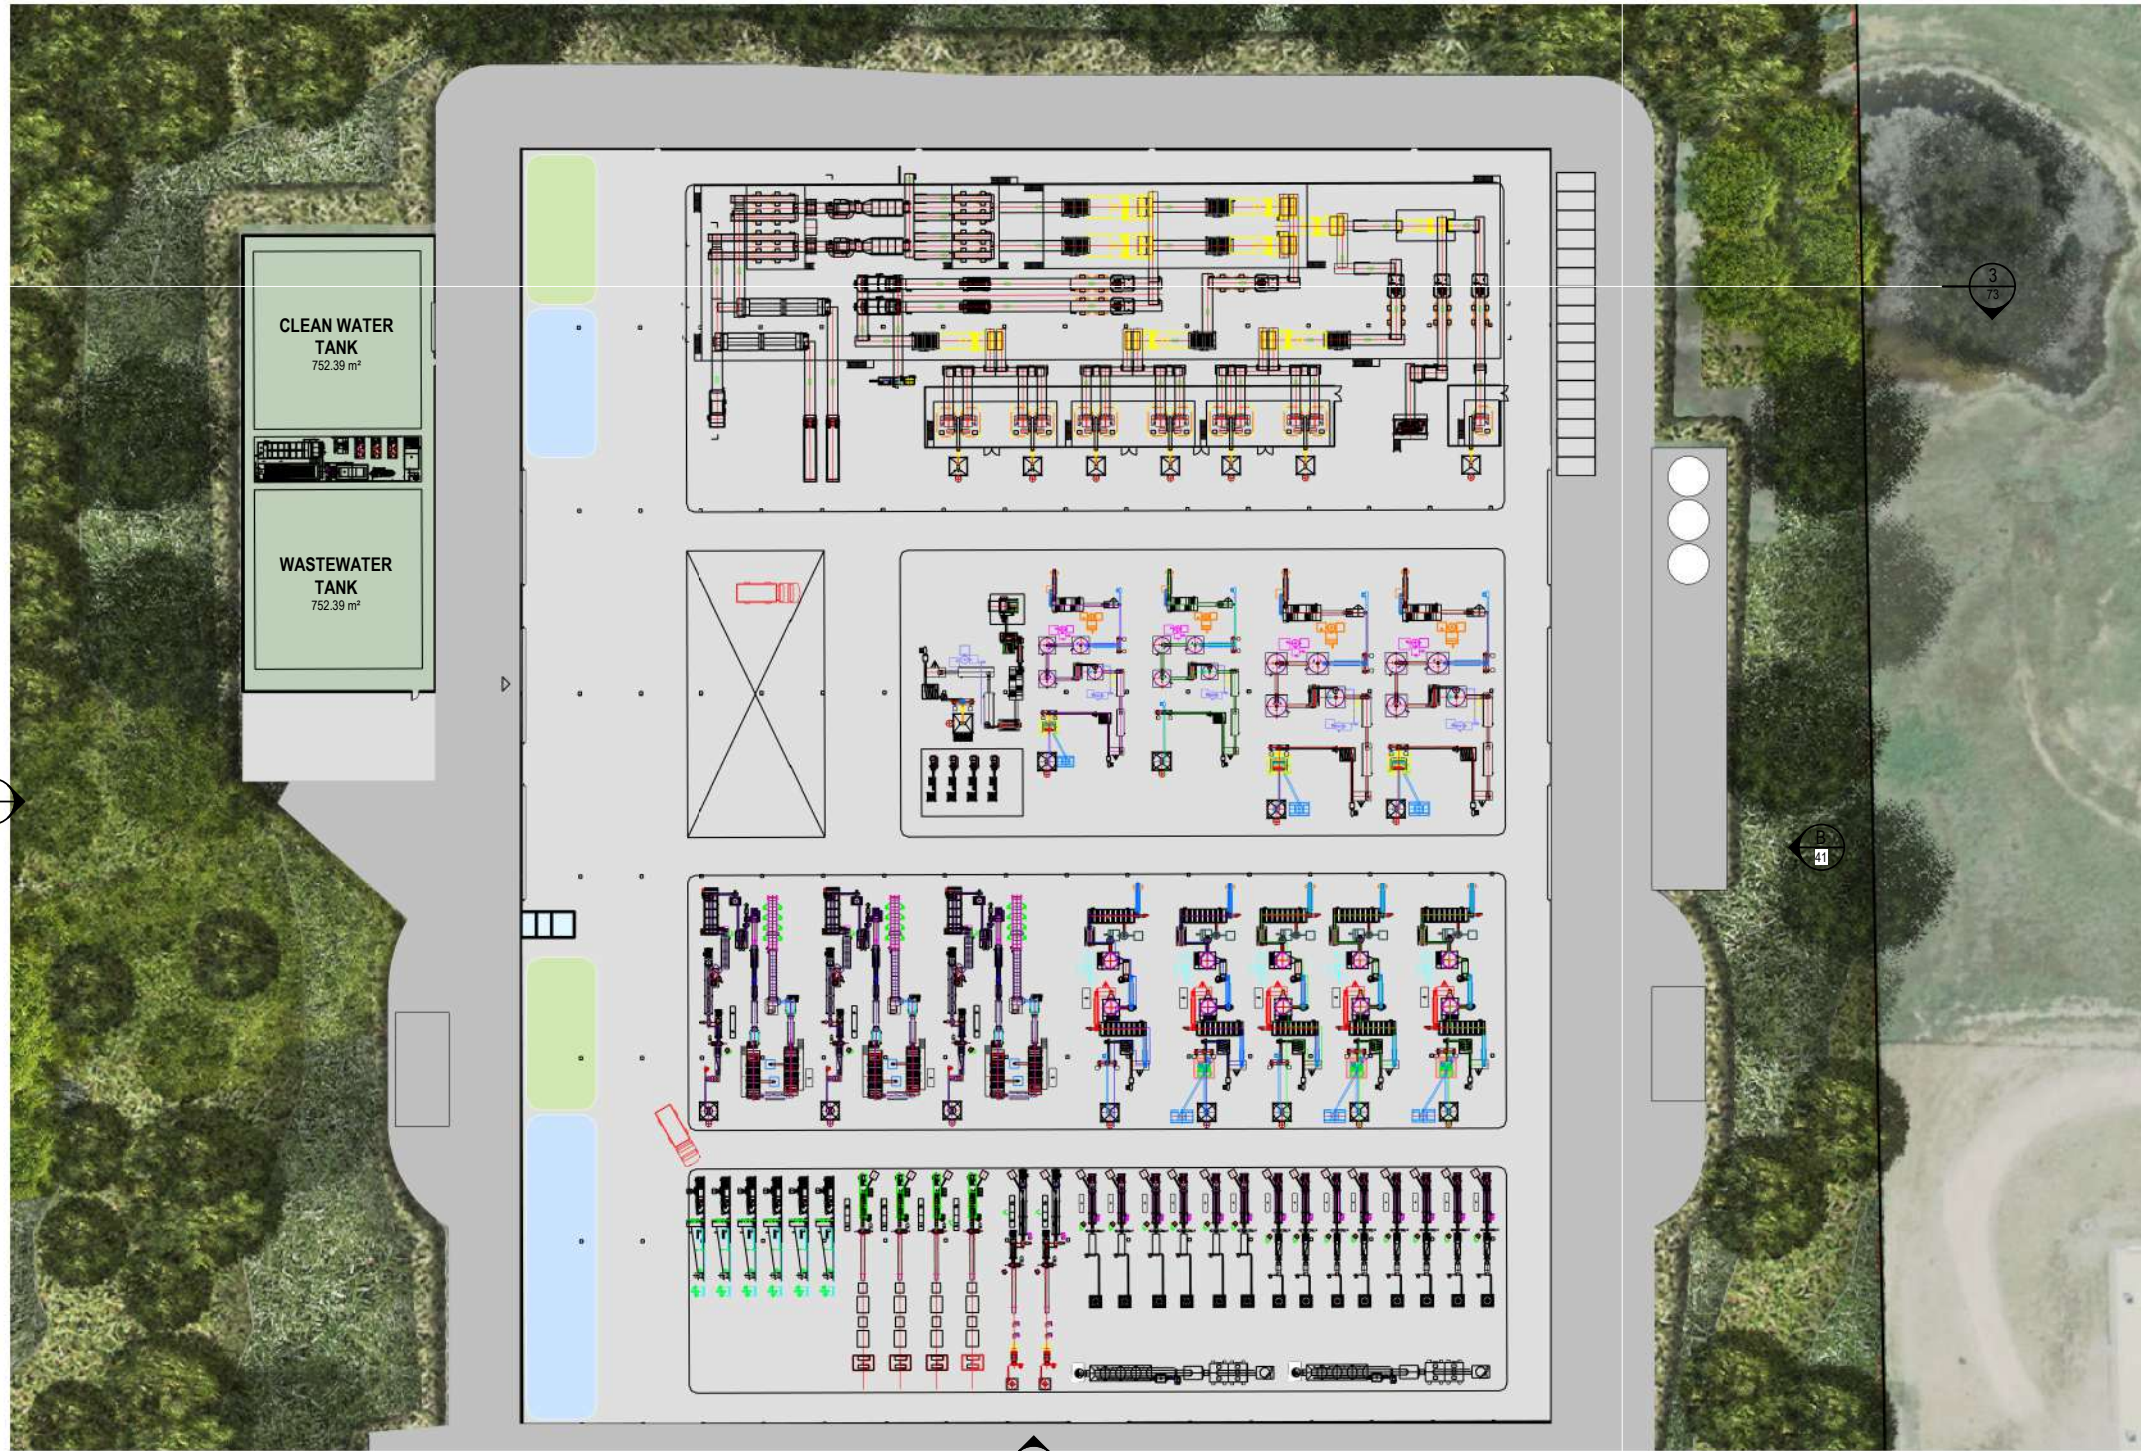

Rev	Description	Checked	Approved	Date
D	ISSUED FOR EIS	L.C.	D.G.	19.04.24
C	ISSUED FOR EIS	L.C.	D.G.	14.03.24
B	ISSUED FOR EIS	L.C.	D.G.	01.02.24
A	ISSUED FOR EIS	L.C.	D.G.	20.12.23
Reg Architect	L.COLLINS			
State and Reg No.	NSW 11483			



THIS DRAWING INCLUDES  
COLOURED INFORMATION  
COPIES OF THIS DRAWING MUST BE  
PRODUCED IN COLOUR

0 5 10 15 20 25 m

SCALE 1:500 AT ORIGINAL SIZE



Level 15, 133 Castlereagh Street  
Sydney NSW 2000 Australia  
T 61 2 9239 7100 F 61 2 9239 7199  
E sydmall@ghd.com W www.ghd.com/design

Conditions of Use: This document may only be used by GHD Design's client (and any other person who GHD Design has agreed can use this document) for the purpose for which it was prepared and must not be used by any other person or for any other purpose.



Nominated Architects:  
Chris Acker NSW 8843  
Daphne Cheng NSW 8410  
Lee Collins NSW 11483  
Annie Tsang NSW 8408

Project No.  
12524108

Client	PLASREFINE RECYCLING PTY LTD
Project	MOSS VALE PLASTICS RECYCLING AND REPROCESSING FACILITY
Status	FOR INFORMATION ONLY


Drawing Title  
BUILDING 1 - MAIN PROCESSING  
BUILDING - GROUND PLAN

Drawing No.  
12524108-40

Size  
A1

Rev  
D



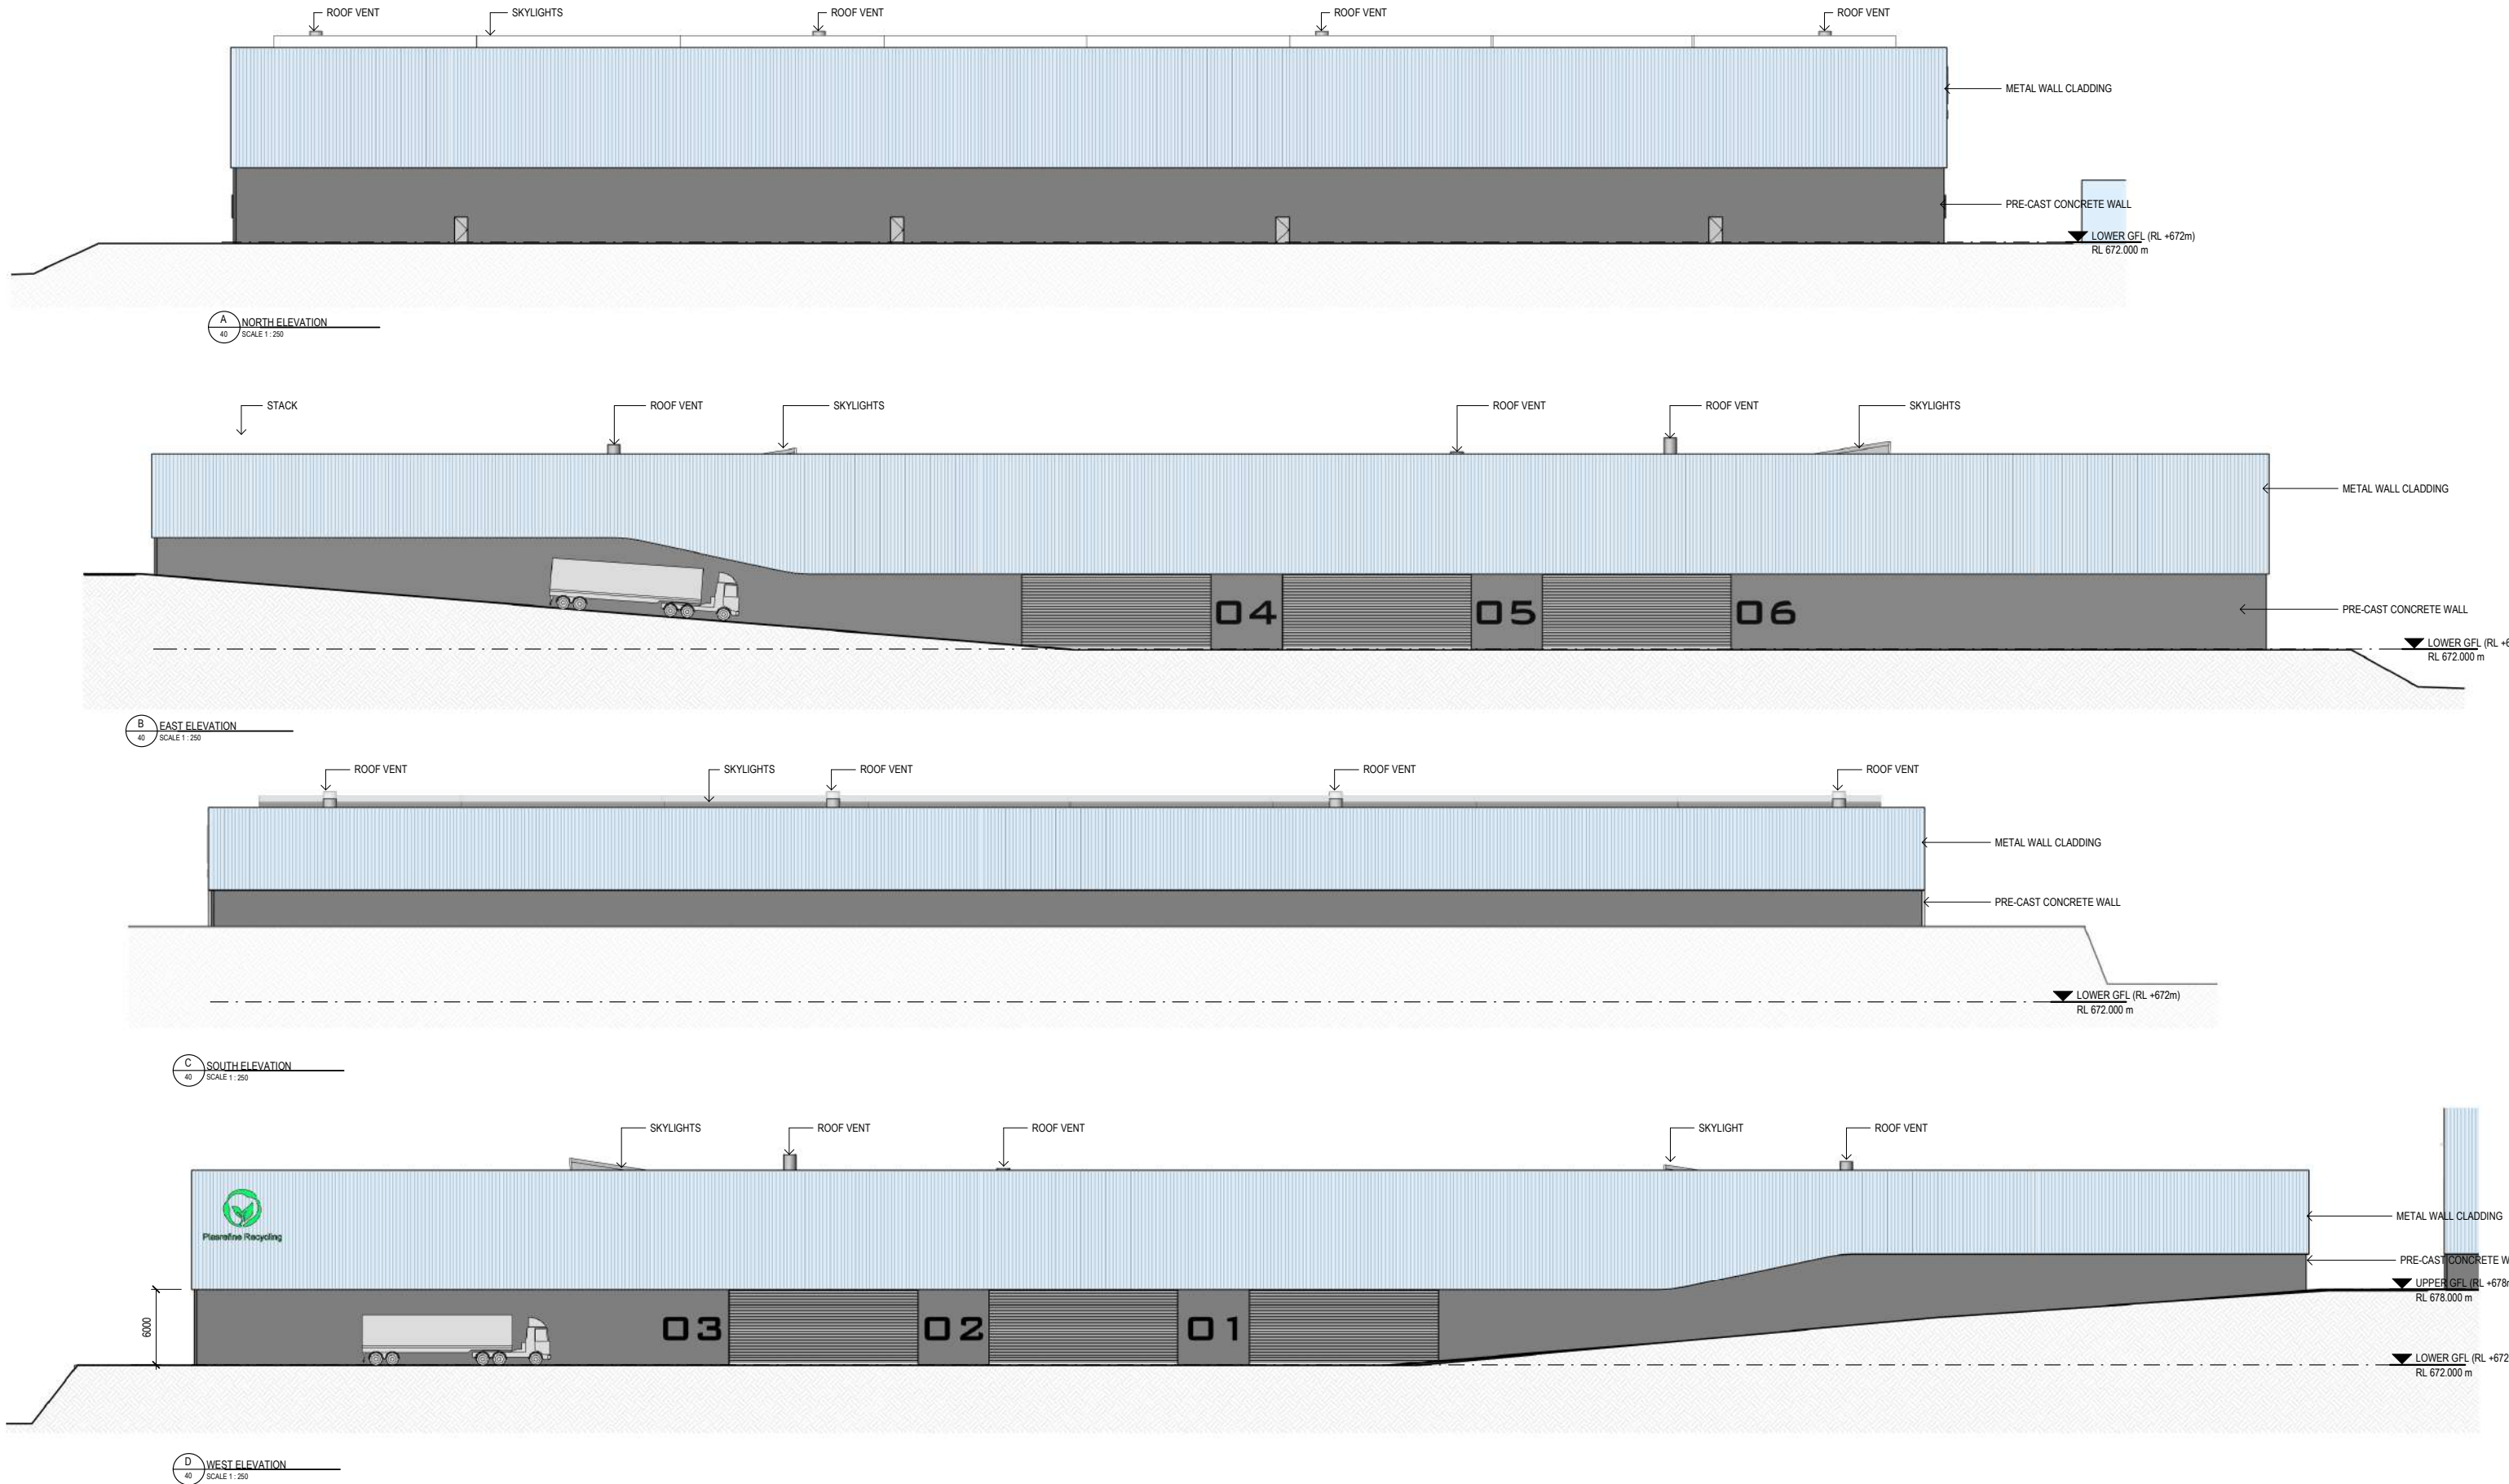

Rev	Description	Checked	Approved	Date
D	ISSUED FOR EIS	L.C.	D.G.	19.04.24
C	ISSUED FOR EIS	L.C.	D.G.	14.03.24
B	ISSUED FOR EIS	L.C.	D.G.	01.02.24
A	ISSUED FOR EIS	L.C.	D.G.	20.12.23
Rev	Description	Checked	Approved	Date
Drafting Check	R.DAVE	Reg Architect	L.COLLINS	
Design Check	L.COLLINS	State and Reg No.	NSW 11483	




Level 15, 133 Castlereagh Street  
Sydney NSW 2000 Australia  
T 61 2 9239 7100 F 61 2 9239 7199  
E sydmall@ghd.com W www.ghd.com/design  
Conditions of Use: This document may only be used by GHD Design's client (and any other person who GHD Design has agreed can use this document) for the purpose for which it was prepared and must not be used by any other person or for any other purpose.




Nominated Architects:  
Chris Acemski NSW 8843  
Daphne Cheong NSW 9410  
Lee Collins NSW 11483  
Annie Tsang NSW 9408  
Project No.  
12524108

Client	PLASREFINE RECYCLING PTY LTD
Project	MOSS VALE PLASTICS RECYCLING AND REPROCESSING FACILITY
Status	FOR INFORMATION ONLY

Drawing Title	BUILDING 1 - MAIN PROCESSING BUILDING - ELEVATIONS	Size	A1
Drawing No.	12524108-41	Rev	D

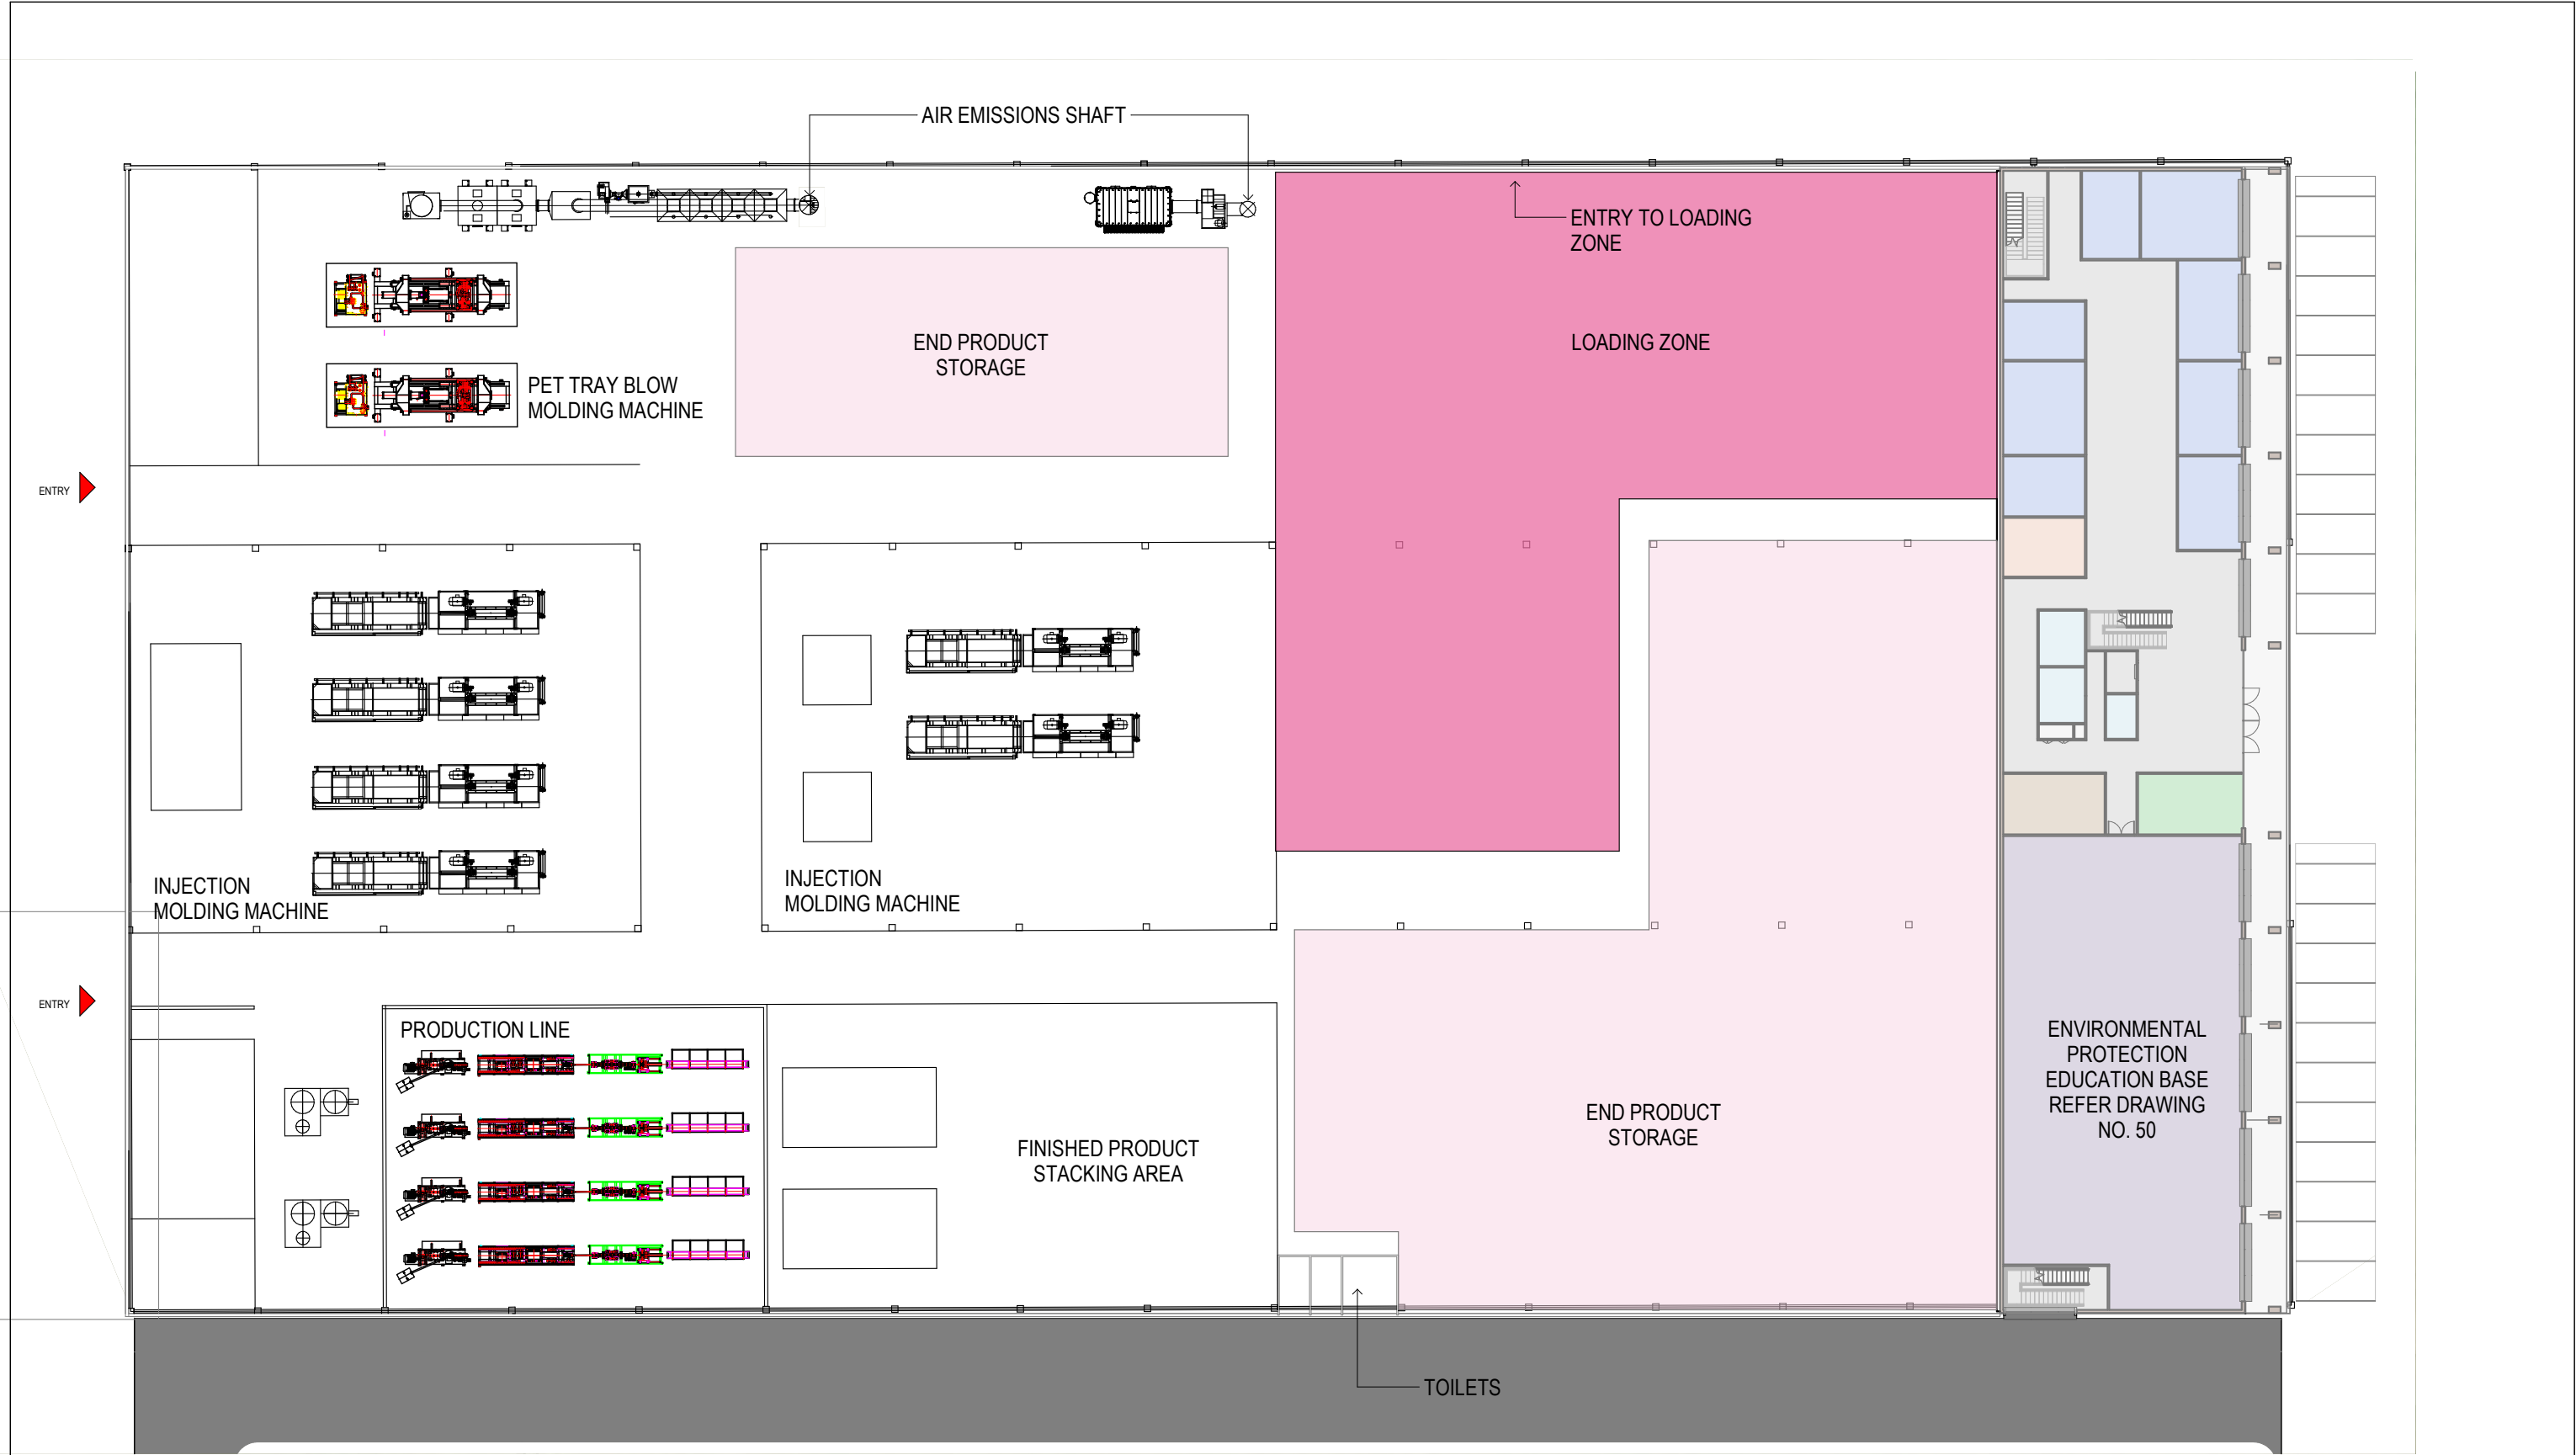

Rev	Description	Checked	Approved	Date
D	ISSUED FOR EIS	L.C.	D.G.	19.04.24
C	ISSUED FOR EIS	L.C.	D.G.	14.03.24
B	ISSUED FOR EIS	L.C.	D.G.	01.02.24
A	ISSUED FOR EIS	L.C.	D.G.	20.12.23
Reg Architect L.COLLINS State and Reg No. NSW 11483				

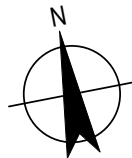

Level 15, 133 Castlereagh Street  
Sydney NSW 2000 Australia  
T 61 2 9239 7100 F 61 2 9239 7199  
E sydmall@ghd.com W www.ghd.com/design  
Conditions of Use: This document may only be used by GHD Design's client (and any other person who GHD Design has agreed can use this document) for the purpose for which it was prepared and must not be used by any other person or for any other purpose.



Notified Architect:  
Chris Acemski NSW 6843  
Daphne Chong NSW 9410  
Lee Collins NSW 11483  
Annie Tsang NSW 8408  
Project No.  
12524108


Client	PLASREFINE RECYCLING PTY LTD
Project	MOSS VALE PLASTICS RECYCLING AND REPROCESSING FACILITY
Status	FOR INFORMATION ONLY

Drawing Title  
**BUILDING 2 - SECONDARY  
PROCESSING BUILDING - GROUND  
PLAN**


Drawing No.  
12524108-50

Size  
A1  
Rev  
D




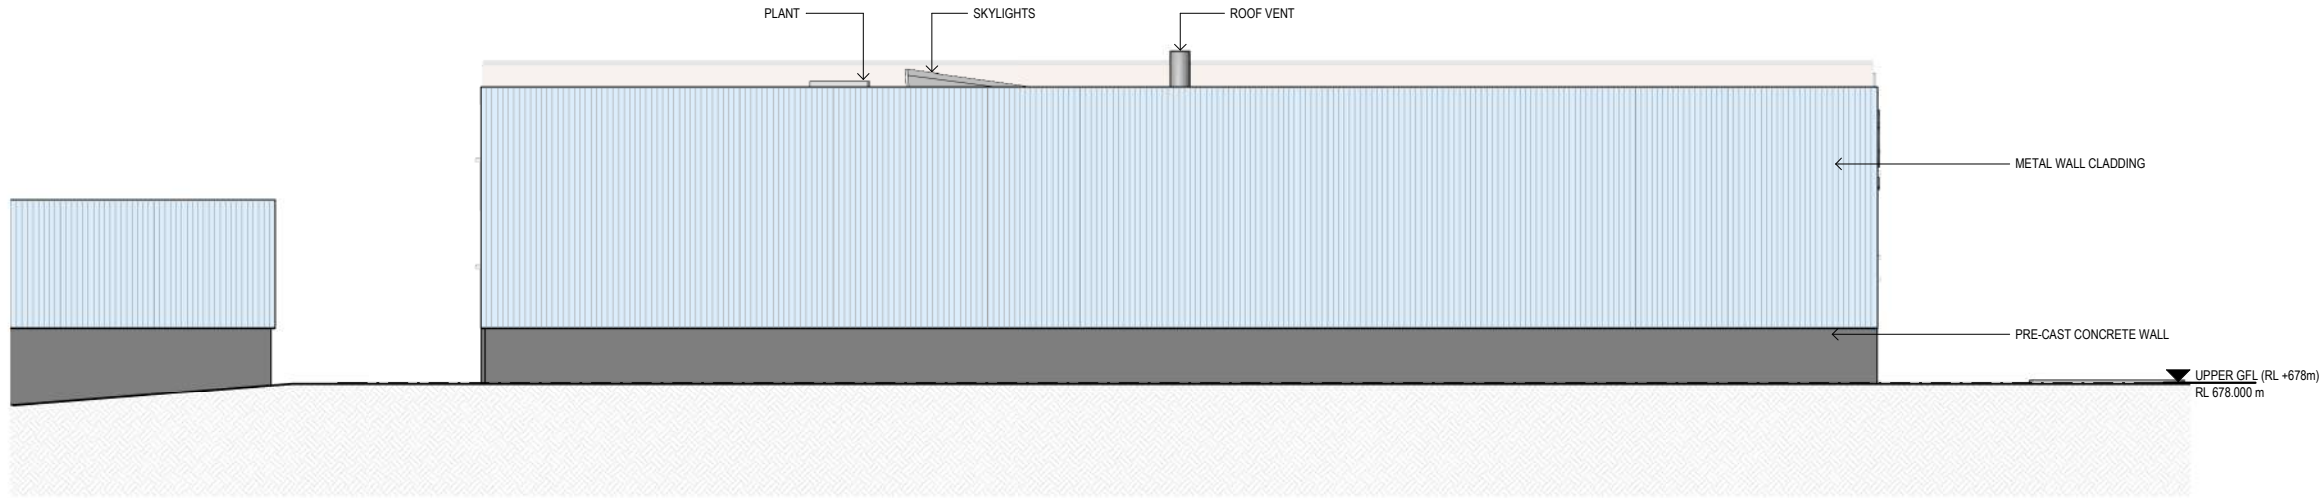

C WEST ELEVATION  
SCALE 1:200

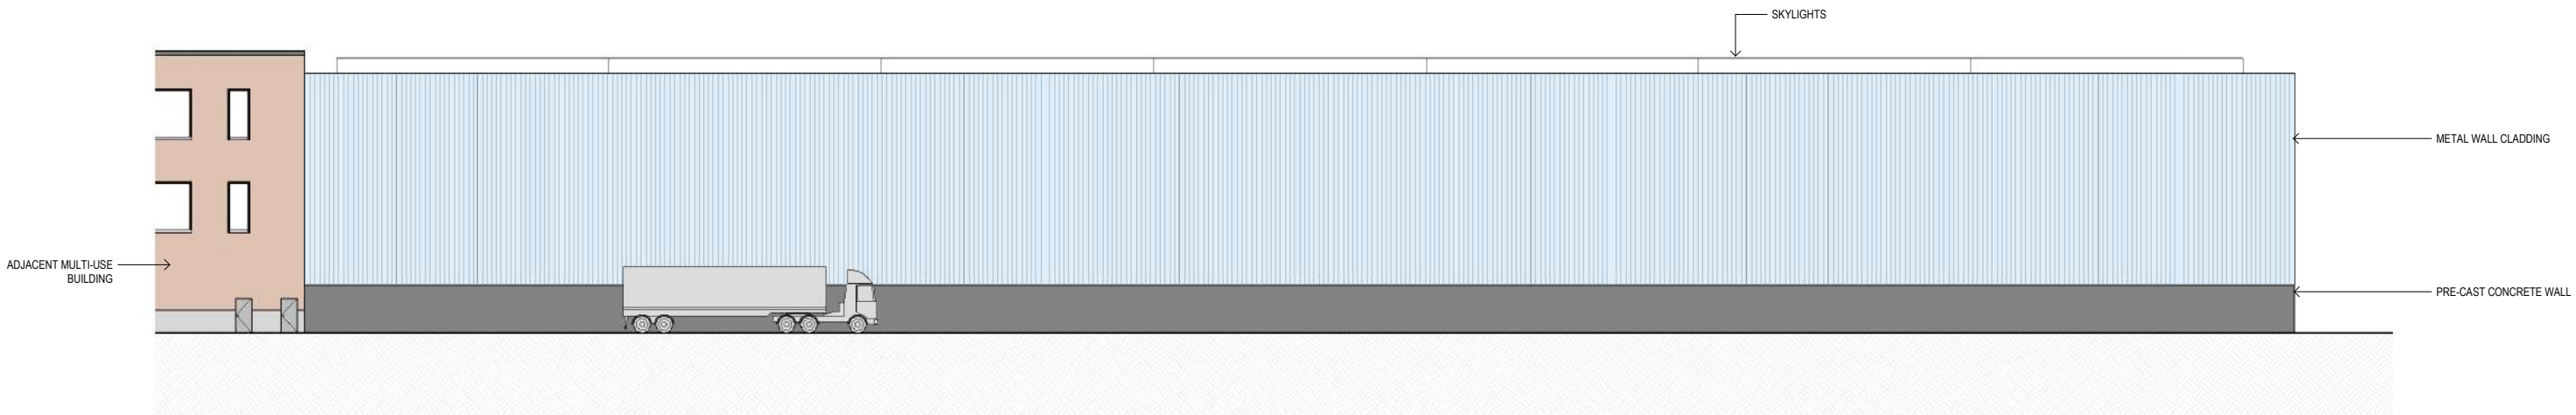

A SECONDARY PROCESSING BUILDING - NORTH ELEVATION  
SCALE 1:200

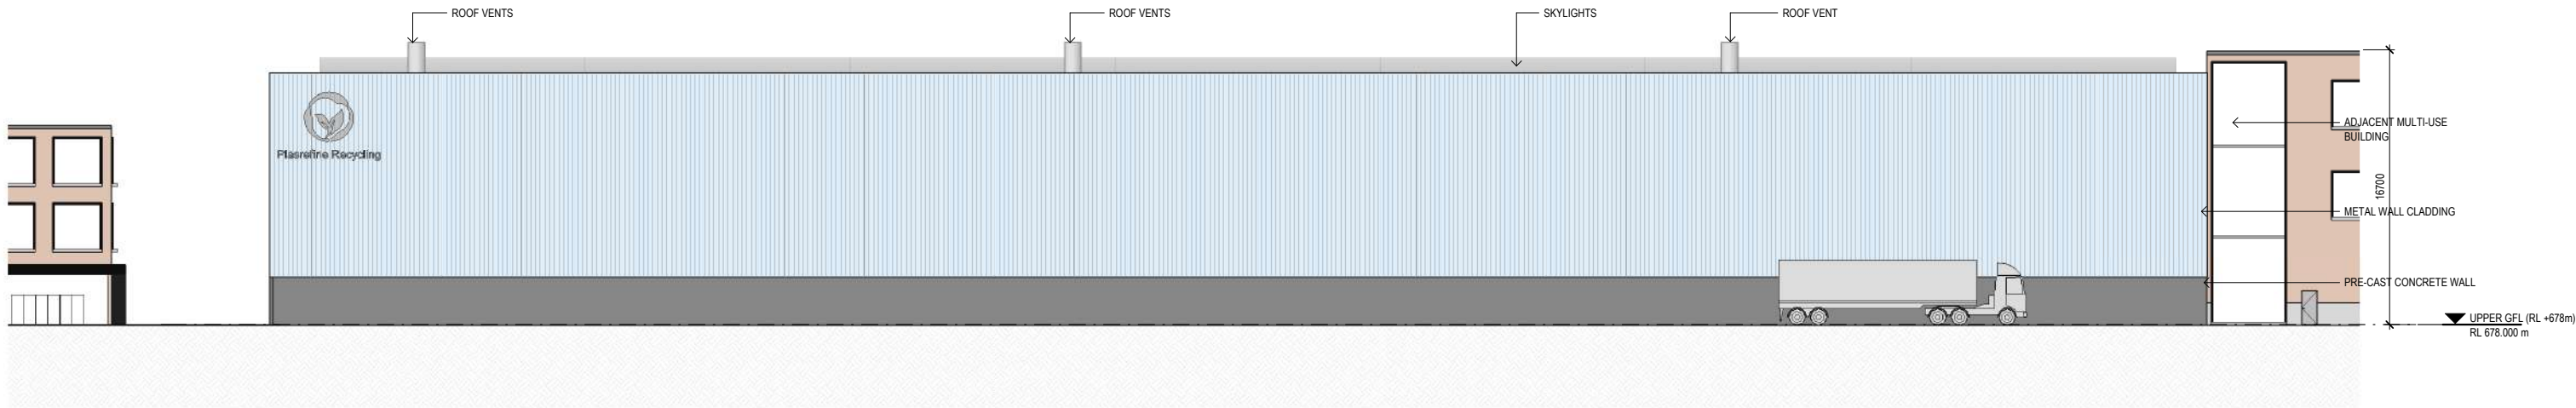


B SECONDARY PROCESSING BUILDING - SOUTH ELEVATION  
SCALE 1:200

Rev	Description	Checked	Approved	Date
D	ISSUED FOR EIS	L.C.	D.G.	19.04.24
C	ISSUED FOR EIS	L.C.	D.G.	14.03.24
B	ISSUED FOR EIS	L.C.	D.G.	01.02.24
A	ISSUED FOR EIS	L.C.	D.G.	20.12.23
Rev	Description	Checked	Approved	Date
Drafting Check	R.DAVE	Reg Architect	L.COLLINS	
Design Check	L.COLLINS	State and Reg No.	NSW 11483	

Plot Date: 22/04/2024 7:21:09 PM

File Name: Autodesk Docs://12524108 - Moss Vale Plasrefine/12524108\_GHD\_XX\_XX\_MDL\_AR\_00001.rvt

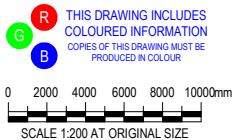

Level 15, 133 Castlereagh Street  
Sydney NSW 2000 Australia  
T 61 2 9239 7100 F 61 2 9239 7199  
E sydmall@ghd.com W www.ghd.com/design

Conditions of Use: This document may only be used by GHD Design's client (and any other person who GHD Design has agreed can use this document) for the purpose for which it was prepared and must not be used by any other person or for any other purpose.



Nominated Architects:  
Chris Acemski NSW 8443  
Daphne Cheong NSW 9410  
Lee Collins NSW 11483  
Annie Tsang NSW 9408

Project No.  
12524108

Client PLASREFINE RECYCLING PTY LTD

Project MOSS VALE PLASTICS RECYCLING AND REPROCESSING FACILITY

Status FOR INFORMATION ONLY

Drawing Title BUILDING 2 - SECONDARY PROCESSING BUILDING - ELEVATIONS


Drawing No.  
12524108-51

Size  
A1

Rev  
D



D	ISSUED FOR EIS	L.C	D.G 19.04.24
C	ISSUED FOR EIS	L.C	D.G 14.03.24
B	ISSUED FOR EIS	L.C	D.G 01.02.24
A	ISSUED FOR EIS	L.C	D.G 20.12.23
Rev	Description	Checked	Approved Date
Drafting Check R.DAVE		Reg Architect L.COLLINS	
Design Check L.COLLINS		State and Reg No. NSW 11483	

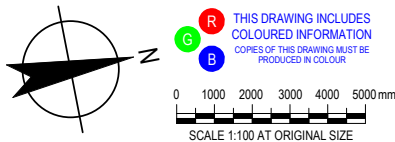

Level 15, 133 Castlereagh Street  
Sydney NSW 2000 Australia  
T 61 2 9239 7100 F 61 2 9239 7199  
E sydney@ghd.com W www.ghd.com/design  
Conditions of Use: This document may only be used by GHD Design's client (and any other person who GHD Design has agreed can use this document) for the purpose for which it was prepared and must not be used by any other person or for any other purpose.



Notified Architect:  
Chris Acemski NSW 6843  
Daphne Chong NSW 9410  
Lee Collins NSW 11483  
Annie Tsang NSW 8408

Project No.  
12524108

Client	PLASREFINE RECYCLING PTY LTD
Project	MOSS VALE PLASTICS RECYCLING AND REPROCESSING FACILITY
Status	FOR INFORMATION ONLY


Drawing Title  
WASTE WATER TREATMENT PLANT - GROUND PLAN

Drawing No.  
12524108-60


Size  
A1

Rev  
D





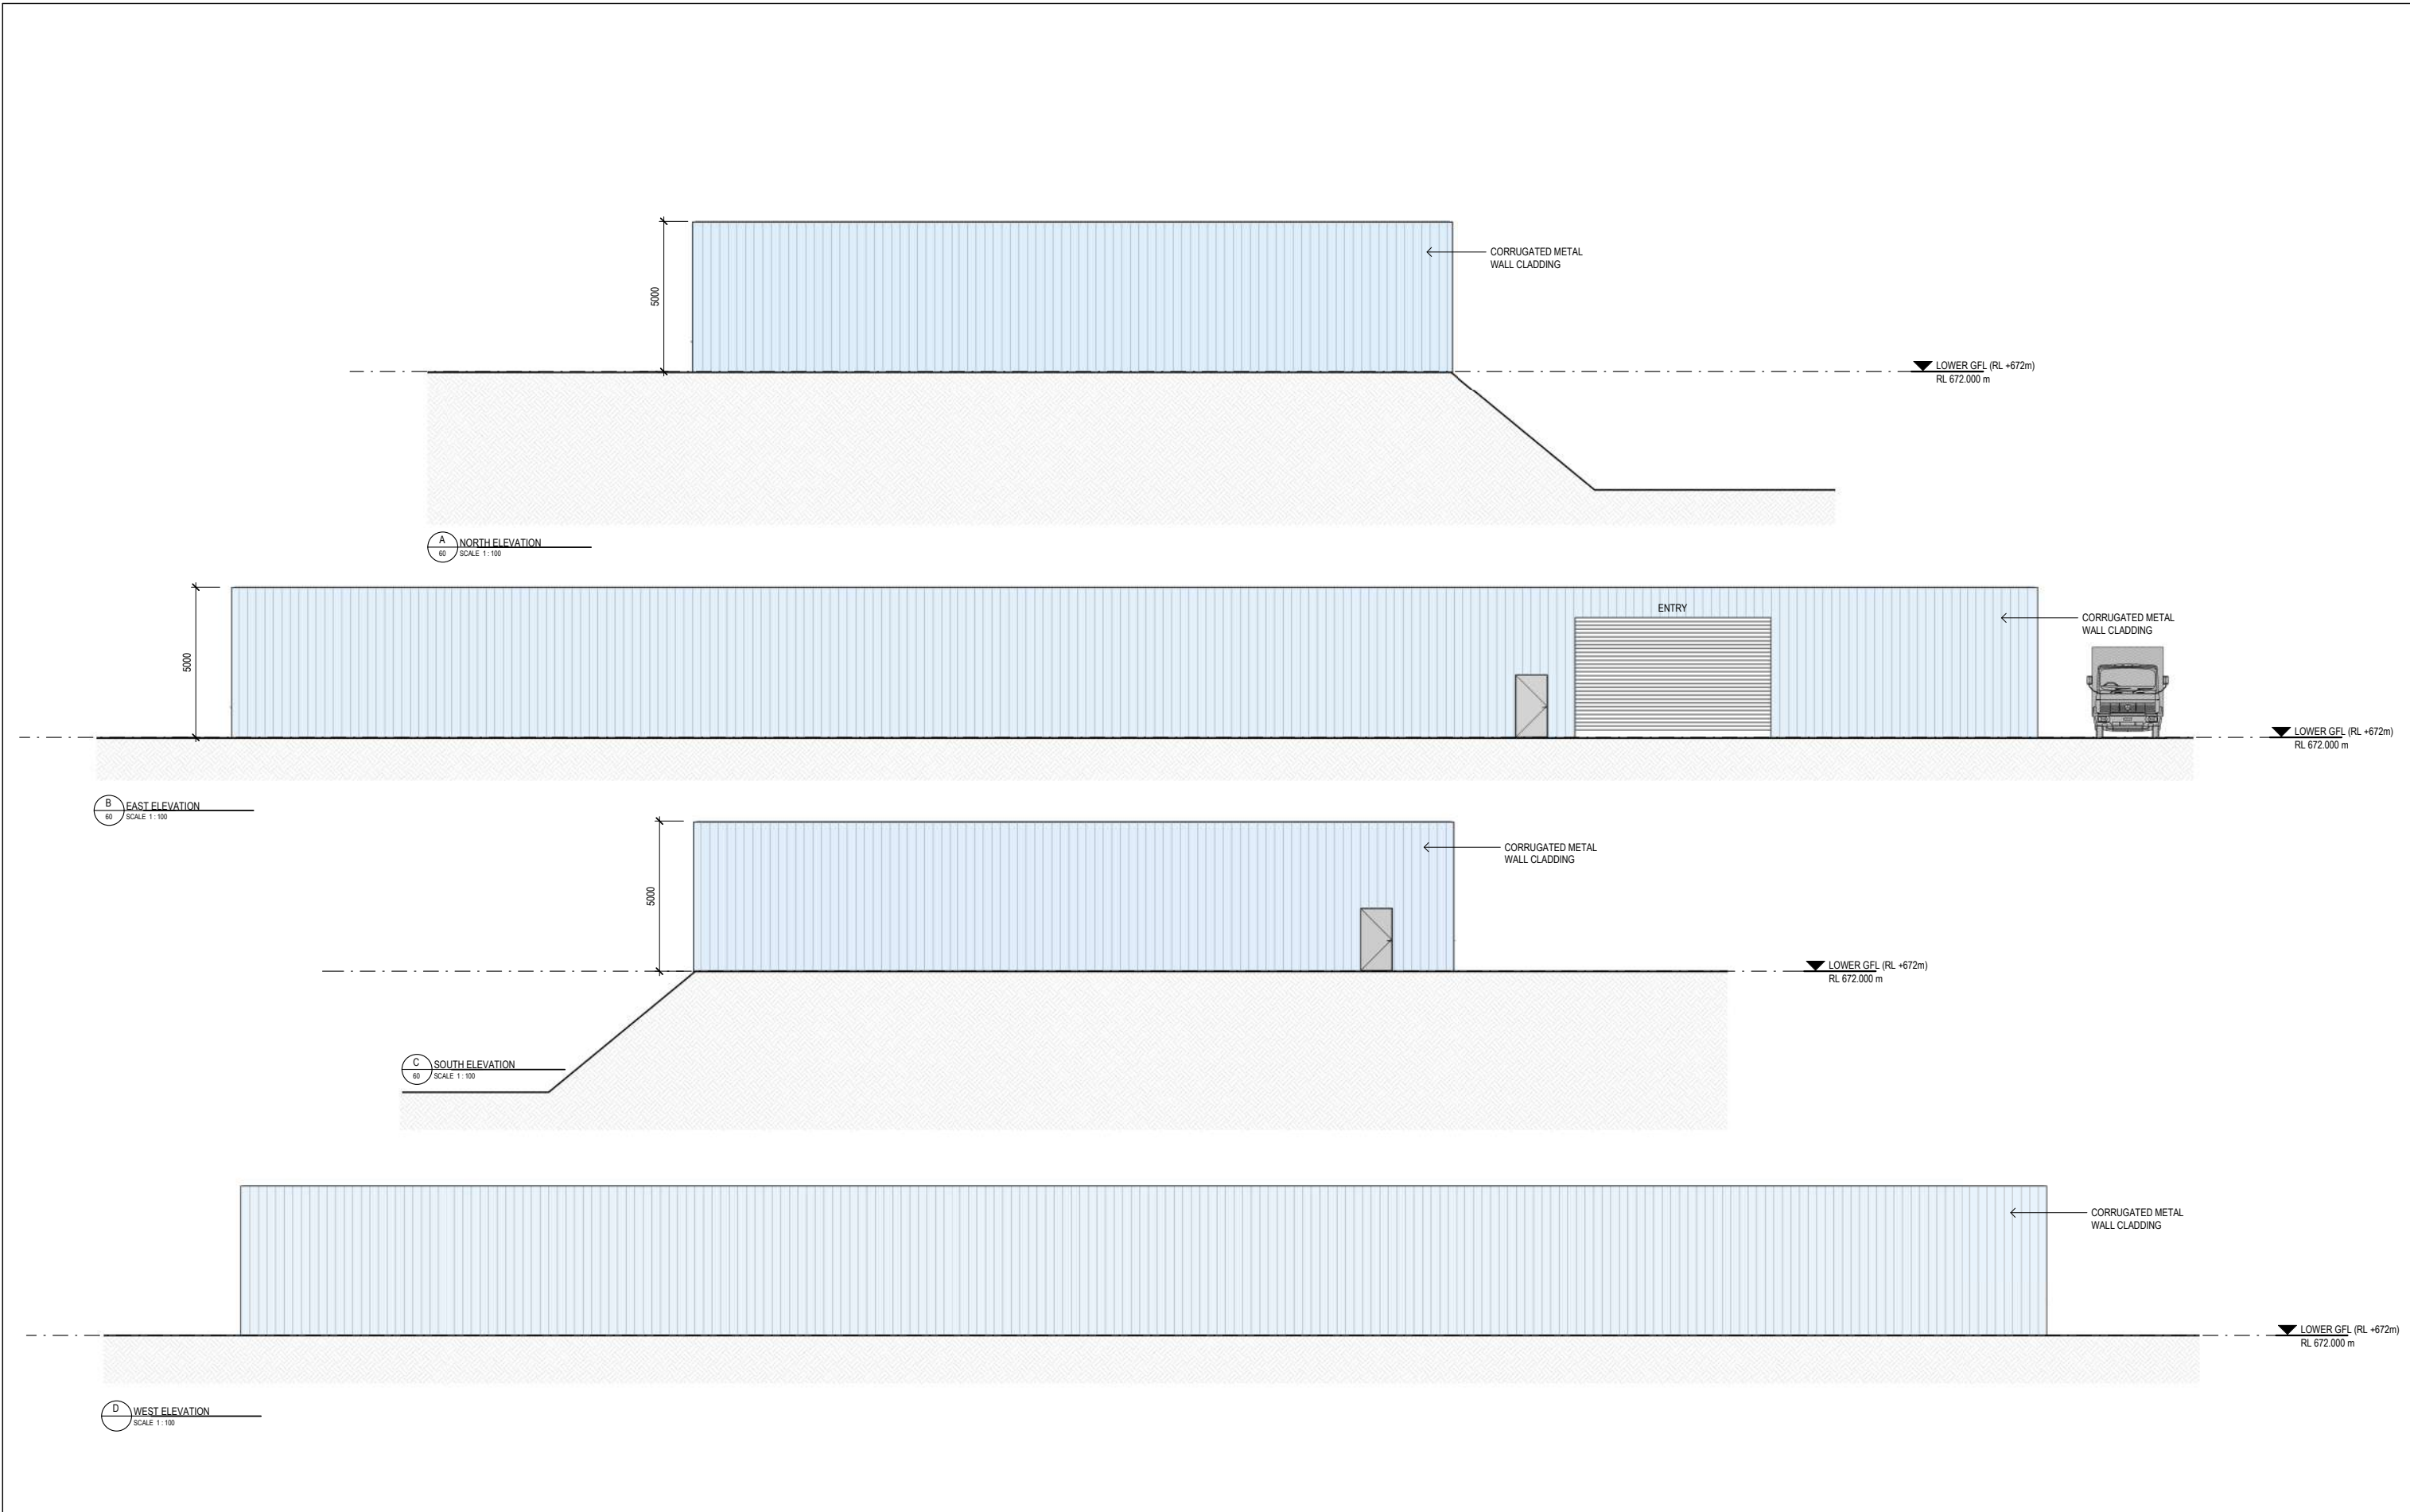


					<div><div><div><div></div><div></div><div></div></div><div>THIS DRAWING INCLUDES COLOURED INFORMATION COPIES OF THIS DRAWING MUST BE PRODUCED IN COLOUR</div></div><div><div>010002000300040005000mm</div><div>SCALE 1:100 AT ORIGINAL SIZE</div></div></div>		<div><div><div><div></div><div></div><div></div></div><div><div>GHD</div><div>Design</div></div><div>Level 15, 133 Castlereagh Street Sydney NSW 2000 Australia T 61 2 9239 7100 F 61 2 9239 7199 E sydmall@ghd.com W www.ghd.com/design</div><div>Conditions of Use: This document may only be used by GHD Design's client (and any other person who GHD Design has agreed can use this document) for the purpose for which it was prepared and must not be used by any other person or for any other purpose.</div></div></div> <div><div><div><div></div><div></div><div></div></div><div><div>Notified Architects: Chris Rowan NSW 6843 Daphne Cheong NSW 9410 Lee Collins NSW 11483 Annie Tsang NSW 9408</div></div><div><div>Project No. 12524108</div></div></div></div>		<div><div>Client</div><div>PLASREFINE RECYCLING PTY LTD</div></div> <div><div>Project</div><div>MOSS VALE PLASTICS RECYCLING AND REPROCESSING FACILITY</div></div> <div><div>Status</div><div>FOR INFORMATION ONLY</div></div>	<div><div>Drawing Title</div><div>WASTE WATER TREATMENT PLANT - ELEVATIONS</div></div> <div><div>Drawing No.</div><div>12524108-61</div></div>	<div><div>Size</div><div>A1</div></div> <div><div>Rev</div><div>D</div></div>																																		
<table><tr><td colspan="2">D ISSUED FOR EIS</td><td>L.C</td><td>D.G</td><td>19.04.24</td></tr><tr><td colspan="2">C ISSUED FOR EIS</td><td>L.C</td><td>D.G</td><td>14.03.24</td></tr><tr><td colspan="2">B ISSUED FOR EIS</td><td>L.C</td><td>D.G</td><td>01.02.24</td></tr><tr><td colspan="2">A ISSUED FOR EIS</td><td>L.C</td><td>D.G</td><td>20.12.23</td></tr><tr><td>Rev</td><td>Description</td><td>Checked</td><td>Approved</td><td>Date</td></tr><tr><td>Drafting Check</td><td>R.DAVE</td><td>Reg Architect</td><td>L.COLLINS</td><td></td></tr><tr><td>Design Check</td><td>L.COLLINS</td><td>State and Reg No.</td><td>NSW 11483</td><td></td></tr></table>					D ISSUED FOR EIS		L.C	D.G	19.04.24	C ISSUED FOR EIS		L.C	D.G	14.03.24	B ISSUED FOR EIS		L.C	D.G	01.02.24	A ISSUED FOR EIS		L.C	D.G	20.12.23	Rev	Description	Checked	Approved	Date	Drafting Check	R.DAVE	Reg Architect	L.COLLINS		Design Check	L.COLLINS	State and Reg No.	NSW 11483							
D ISSUED FOR EIS		L.C	D.G	19.04.24	
C ISSUED FOR EIS		L.C	D.G	14.03.24	
B ISSUED FOR EIS		L.C	D.G	01.02.24	
A ISSUED FOR EIS		L.C	D.G	20.12.23	
Rev	Description	Checked	Approved	Date	
Drafting Check	R.DAVE	Reg Architect	L.COLLINS	
Design Check	L.COLLINS	State and Reg No.	NSW 11483	

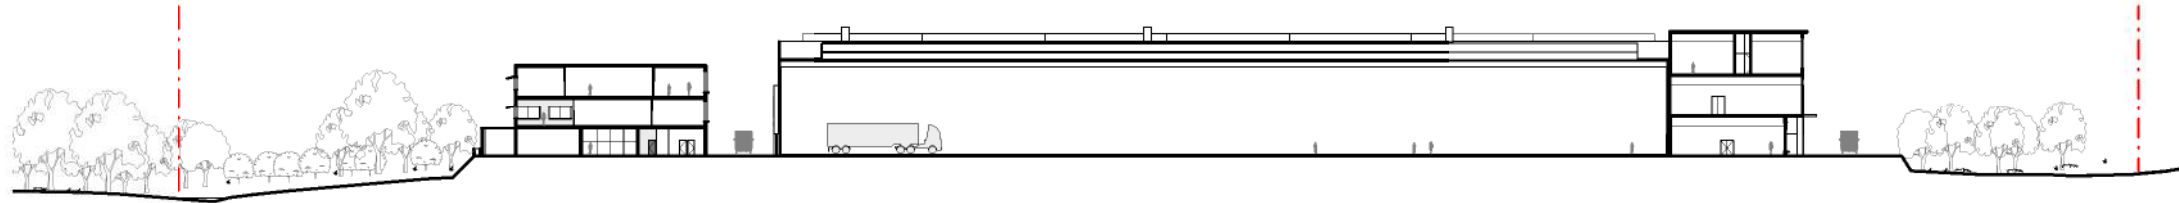

2 SECTION 1  
01 SCALE 1:500

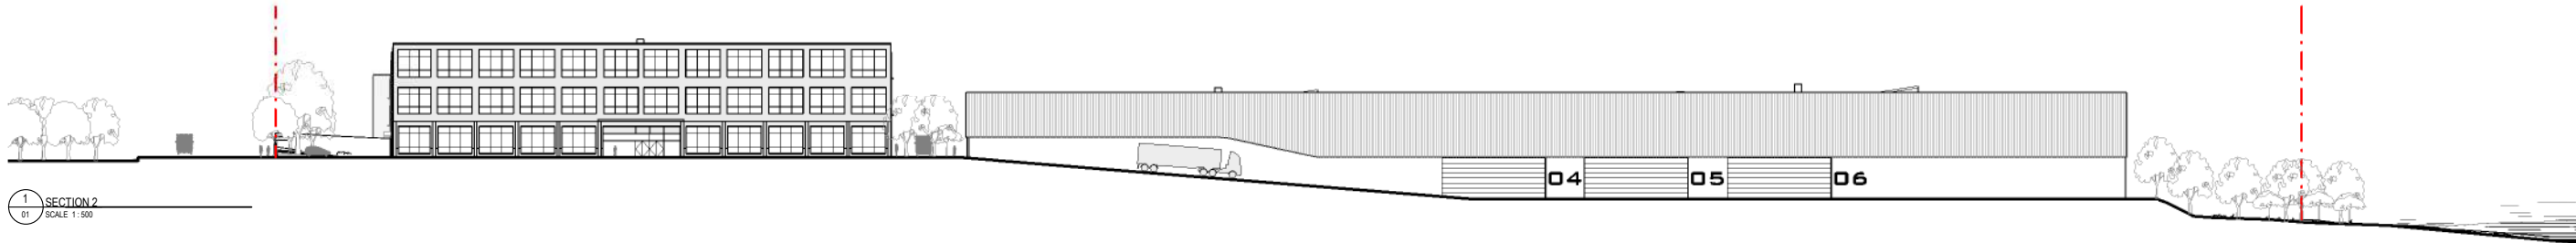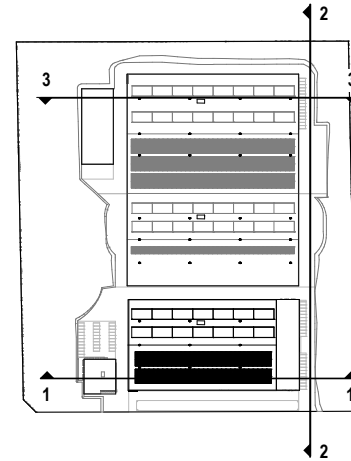

1 SECTION 2  
01 SCALE 1:500

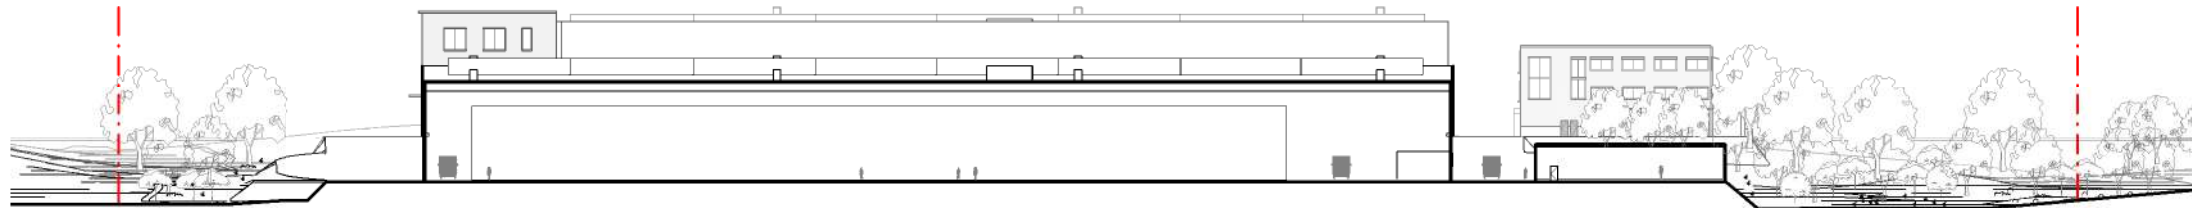

3 SECTION 3  
01 SCALE 1:500

A ISSUED FOR EIS				
Rev	Description	Checked	Approved	Date
Author	Author	Drafting Check		
Designer	Designer	Design Check	Checker	

Plot Date: 22/04/2024 7:21:20 PM

File Name: Autodesk Docs://12524108 - Moss Vale Plasrefine/12524108\_GHD\_XX\_XX\_MDL\_AR\_00001.rvt



##Please Select Correct Office Address##  
Change the titlblock family type parameter "Address"  
with the appropriate address family  
Refer to GHD Titleblock > Addresses Saved Search on unif  
Conditions of Use: This document may only be used by GHD Design's client and any  
other person who GHD Design has agreed can use this document for the purpose for  
which it was prepared and must not be used by any other person or for any other purpose.



Project No.  
12524108

Client **PLASREFINE RECYCLING PTY LTD**  
Project **MOSS VALE PLASTICS RECYCLING AND  
REPROCESSING FACILITY**

Status

Drawing No.  
Title **SITE SECTIONS**

Drawing No.  
12524108-73

Size  
A1

Rev  
A