

REPOLY PTY LTD

MOSS VALE PLASTICS RECYCLING AND REPROCESSING FACILITY

12673448



DRAWING INDEX	
SHEET NO.	SHEET NAME
00	COVER SHEET
1	PRELIMINARY STORMWATER ARRANGEMENT
01	SITE PLAN
02	SHADOW ANALYSIS
20	ADMIN BUILDING - GROUND PLAN
21	ADMIN BUILDING - LEVEL 1 PLAN
22	ADMIN BUILDING - LEVEL 2 PLAN
23	ADMIN BUILDING - ELEVATIONS
30	MULTI-USE BUILDING - GROUND PLAN
31	MULTI-USE BUILDING - LEVEL 1 PLAN
32	MULTI-USE BUILDING - LEVEL 2 PLAN
33	MULTI-USE BUILDING - ELEVATIONS
40	BUILDING 1 - MAIN PROCESSING BUILDING - GROUND PLAN
41	BUILDING 1 - MAIN PROCESSING BUILDING - ELEVATIONS
50	BUILDING 2 - SECONDARY PROCESSING BUILDING - GROUND PLAN
51	BUILDING 2 - SECONDARY PROCESSING BUILDING - ELEVATIONS
60	WASTE WATER TREATMENT PLANT - GROUND PLAN
61	WASTE WATER TREATMENT PLANT - ELEVATIONS
73	SITE SECTIONS
A1	PRELIMINARY STORMWATER ARRANGEMENT

Rev	Description	Checked	Approved	Date
G	ISSUED FOR MOSS VALE APPEAL SUPPORT	L.C.	D.G.	17.07.25
F	ISSUED FOR MOSS VALE APPEAL SUPPORT	L.C.	D.G.	04.07.25
E	ISSUED FOR EIS	L.C.	D.G.	20.04.24
D	ISSUED FOR EIS	L.C.	D.G.	19.04.24
C	ISSUED FOR EIS	L.C.	D.G.	14.03.24
B	ISSUED FOR EIS	L.C.	D.G.	01.02.24

Drafting Check	S.HO	Reg Architect	L.COLLINS
Design Check	L.COLLINS	State and Reg No.	NSW 11483

THIS DRAWING INCLUDES COLOURED INFORMATION
COPIES OF THIS DRAWING MUST BE PRODUCED IN COLOUR



Level 15, 133 Castlereagh Street
Sydney NSW 2000 Australia
T 61 2 9239 7100 F 61 2 9239 7199
E syd@mail@ghd.com W www.ghd.com/design
Conditions of Use: This document may only be used by GHD Design's client (and any other person who GHD Design has agreed can use this document) for the purpose for which it was prepared and must not be used by any other person or for any other purpose.



Nominated Architects:
Chris Acovski NSW 6843
Daphne Chang NSW 18410
Lise Collins NSW 11483
Annie Tsang NSW 8408

Project No.
12673448

Client **REPOLY PTY LTD**

Project **MOSS VALE PLASTICS RECYCLING AND REPROCESSING FACILITY**

Status **FOR INFORMATION ONLY**

Drawing Title **COVER SHEET**



Drawing No.
12673448-00

Size
A1
Rev
G



Rev	Description	Checked	Approved	Date
G	ISSUED FOR MOSS VALE APPEAL SUPPORT	LC	D.G	17.07.25
F	ISSUED FOR MOSS VALE APPEAL SUPPORT	LC	D.G	04.07.25
E	ISSUED FOR EIS	LC	D.G	20.04.24
D	ISSUED FOR EIS	LC	D.G	19.04.24
C	ISSUED FOR EIS	LC	D.G	14.03.24
B	ISSUED FOR EIS	LC	D.G	01.02.24

Drafting Check	S.HO	Reg Architect	L.COLLINS
Design Check	L.COLLINS	State and Reg No.	NSW 11483

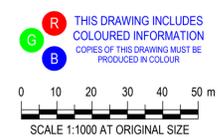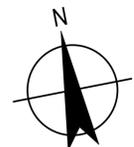

THIS DRAWING INCLUDES COLOURED INFORMATION COPIES OF THIS DRAWING MUST BE PRODUCED IN COLOUR



Level 15, 133 Castlereagh Street
 Sydney NSW 2000 Australia
 T 61 2 9239 7100 F 61 2 9239 7199
 E sydm@mail@ghd.com W www.ghd.com/design
 Conditions of Use: This document may only be used by GHD Design's client (and any other person who GHD Design has agreed can use this document) for the purpose for which it was prepared and must not be used by any other person or for any other purpose.




Client **REPOLY PTY LTD**
 Project **MOSS VALE PLASTICS RECYCLING AND REPROCESSING FACILITY**
 Status **FOR INFORMATION ONLY**


Drawing Title **SITE PLAN**

Drawing No. **12673448-01**


Size **A1**
 Rev **G**

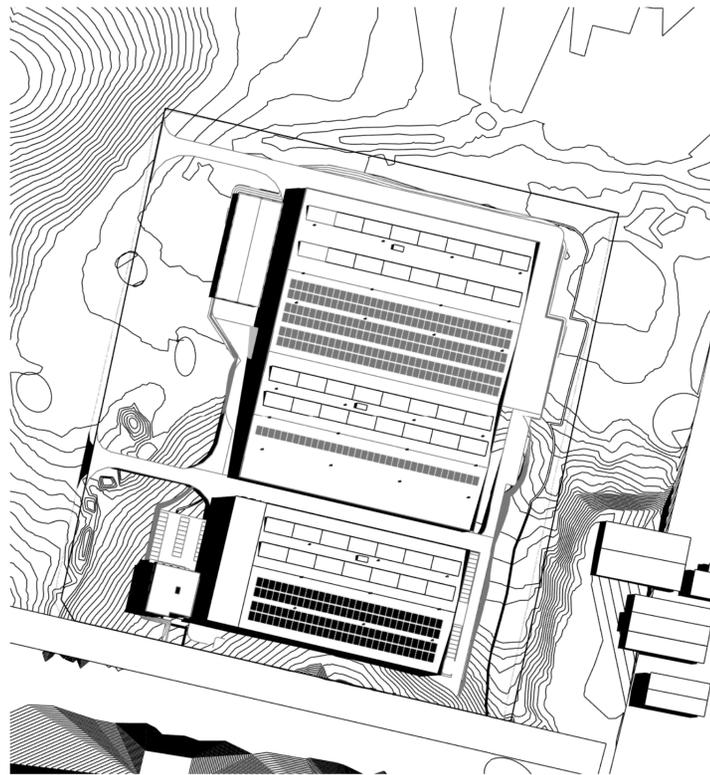


SUMMER SOLSTICE - 9AM

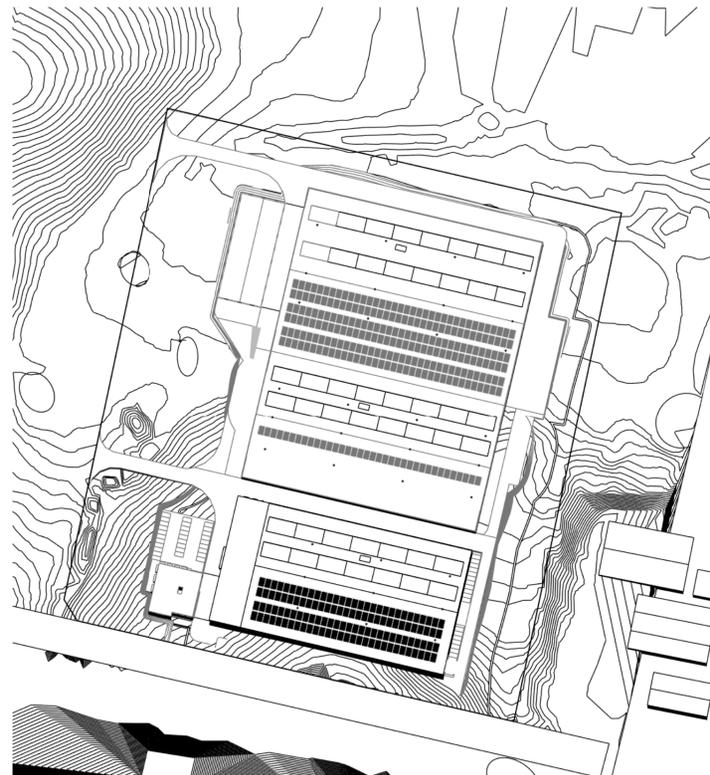

SUMMER SOLSTICE - 12PM

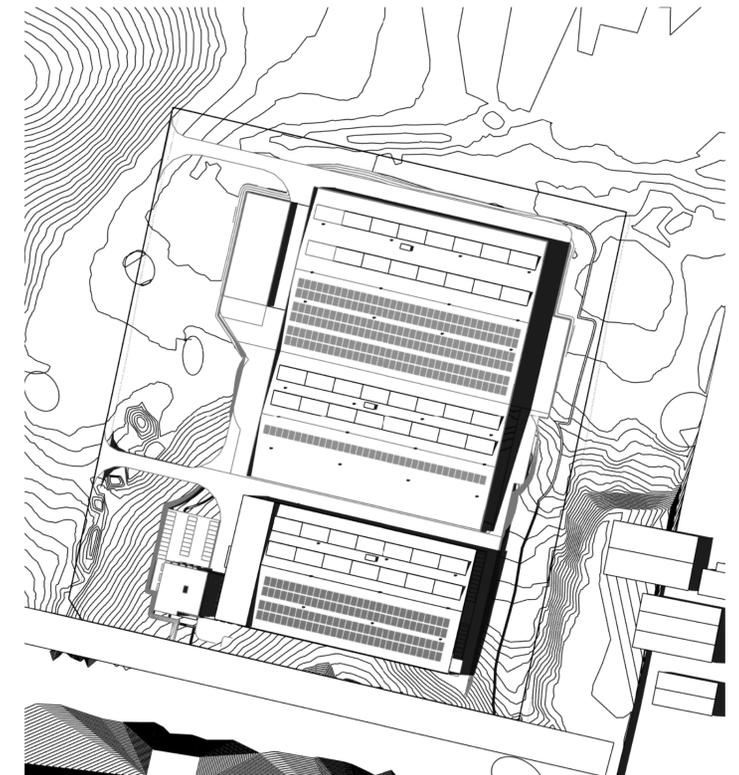


SUMMER SOLSTICE - 3PM

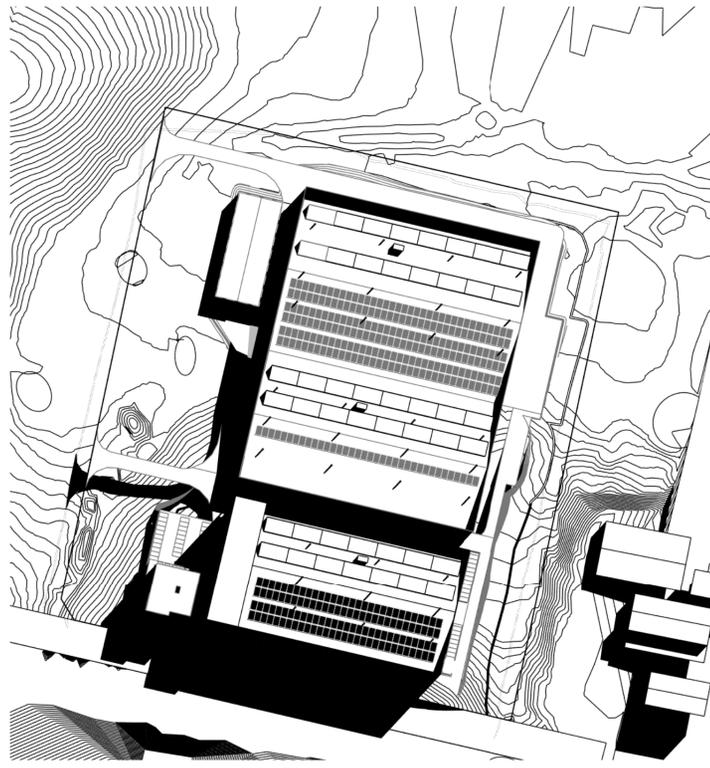

WINTER SOLSTICE - 9AM




WINTER SOLSTICE - 12PM

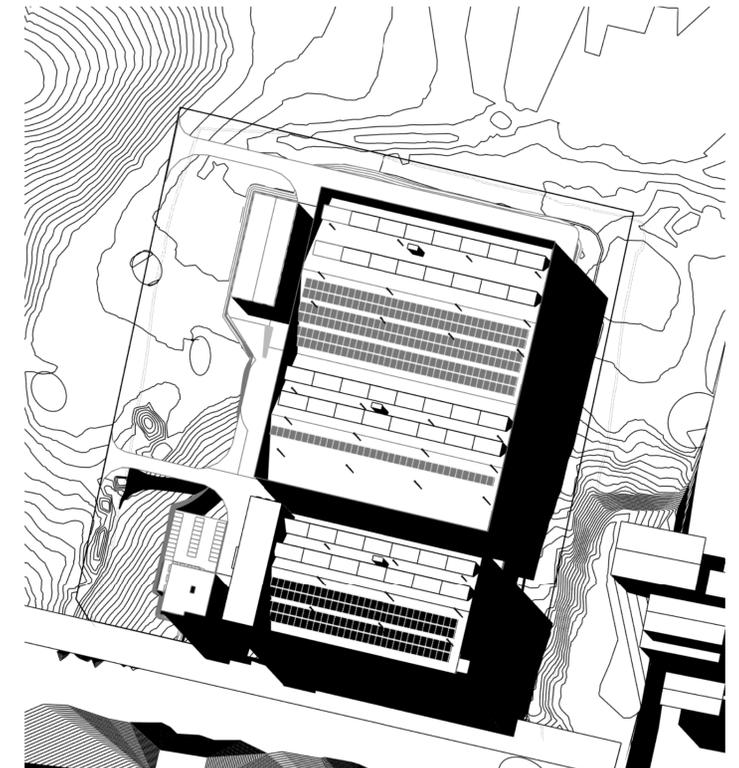

WINTER SOLSTICE - 3PM

Rev	Description	Checked	Approved	Date
G	ISSUED FOR MOSS VALE APPEAL SUPPORT	L.C.	D.G.	17.07.25
F	ISSUED FOR MOSS VALE APPEAL SUPPORT	L.C.	D.G.	04.07.25
E	ISSUED FOR EIS	L.C.	D.G.	20.04.24
D	ISSUED FOR EIS	L.C.	D.G.	19.04.24
C	ISSUED FOR EIS	L.C.	D.G.	14.03.24
B	ISSUED FOR EIS	L.C.	D.G.	01.02.24

Drafting Check	S.HO	Reg Architect	L.COLLINS
Design Check	L.COLLINS	State and Reg No.	NSW 11483

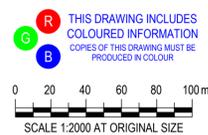

THIS DRAWING INCLUDES COLOURED INFORMATION COPIES OF THIS DRAWING MUST BE PRODUCED IN COLOUR



Level 15, 133 Castlereagh Street
 Sydney NSW 2000 Australia
 T 61 2 9239 7100 F 61 2 9239 7199
 E sydney@ghd.com W www.ghd.com/design
 Conditions of Use: This document may only be used by GHD Design's client (and any other person who GHD Design has agreed can use this document) for the purpose for which it was prepared and must not be used by any other person or for any other purpose.



Nominated Architects:
 Chris Acovski NSW 6843
 Daphne Cheong NSW 18410
 Lee Collins NSW 11483
 Annie Tsang NSW 8408

Project No.
12673448

Client **REPOLY PTY LTD**

Project **MOSS VALE PLASTICS RECYCLING AND REPROCESSING FACILITY**

Status **FOR INFORMATION ONLY**

Drawing Title **SHADOW ANALYSIS**


Drawing No.
12673448-02

Size
A1
 Rev
G



Rev	Description	Checked	Approved	Date
E	ISSUED FOR MOSS VALE APPEAL SUPPORT	L.C.	D.G.	17.07.25
D	ISSUED FOR EIS	L.C.	D.G.	20.04.24
C	ISSUED FOR EIS	L.C.	D.G.	14.03.24
B	ISSUED FOR EIS	L.C.	D.G.	01.02.24
A	ISSUED FOR EIS	L.C.	D.G.	20.12.23

Drafting Check	S.HO	Reg Architect	L.COLLINS
Design Check	L.COLLINS	State and Reg No.	NSW 11483

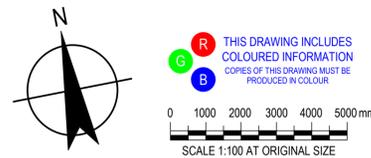

Level 15, 133 Castlereagh Street
 Sydney NSW 2000 Australia
 T 61 2 9239 7100 F 61 2 9239 7199
 E sydney@ghd.com W www.ghd.com/design
 Conditions of Use: This document may only be used by GHD Design's client (and any other person who GHD Design has agreed can use this document) for the purpose for which it was prepared and must not be used by any other person or for any other purpose.



Nominated Architects:
 Chris Acovski NSW 6843
 Daphne Chang NSW 18410
 Lee Collins NSW 11483
 Annie Tsang NSW 8408
 Project No.
12673448

Client	REPOLY PTY LTD
Project	MOSS VALE PLASTICS RECYCLING AND REPROCESSING FACILITY
Status	FOR INFORMATION ONLY


Drawing Title	ADMIN BUILDING - GROUND PLAN
Drawing No.	12673448-20

Size
A1
 Rev
E



Rev	Description	Checked	Approved	Date
F	ISSUED FOR MOSS VALE APPEAL SUPPORT	L.C.	D.G.	17.07.25
E	ISSUED FOR EIS	L.C.	D.G.	20.04.24
D	ISSUED FOR EIS	L.C.	D.G.	19.04.24
C	ISSUED FOR EIS	L.C.	D.G.	14.03.24
B	ISSUED FOR EIS	L.C.	D.G.	01.02.24
A	ISSUED FOR EIS	L.C.	D.G.	20.12.23

Drafting Check	S.HO	Reg Architect	L.COLLINS
Design Check	L.COLLINS	State and Reg No.	NSW 11483

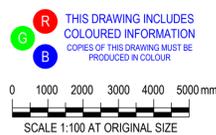

THIS DRAWING INCLUDES COLOURED INFORMATION
COPIES OF THIS DRAWING MUST BE PRODUCED IN COLOUR



Level 15, 133 Castlereagh Street
Sydney NSW 2000 Australia
T 61 2 9239 7100 F 61 2 9239 7199
E syd@mail@ghd.com W www.ghd.com/design
Conditions of Use: This document may only be used by GHD Design's client (and any other person who GHD Design has agreed can use this document) for the purpose for which it was prepared and must not be used by any other person or for any other purpose.



Nominated Architects:
Chris Acovski NSW 6843
Daphne Chang NSW 1840
Lee Collins NSW 11483
Annie Tsang NSW 8408
Project No.
12673448

Client **REPOLY PTY LTD**

Project **MOSS VALE PLASTICS RECYCLING AND REPROCESSING FACILITY**

Status **FOR INFORMATION ONLY**

Drawing Title **ADMIN BUILDING - LEVEL 1 PLAN**

Drawing No.
12673448-21


Size
A1

Rev
F



Rev	Description	Checked	Approved	Date
F	ISSUED FOR MOSS VALE APPEAL SUPPORT	L.C.	D.G.	17.07.25
E	ISSUED FOR EIS	L.C.	D.G.	20.04.24
D	ISSUED FOR EIS	L.C.	D.G.	19.04.24
C	ISSUED FOR EIS	L.C.	D.G.	14.03.24
B	ISSUED FOR EIS	L.C.	D.G.	01.02.24
A	ISSUED FOR EIS	L.C.	D.G.	20.12.23

Drafting Check	S.HO	Reg Architect	L.COLLINS
Design Check	L.COLLINS	State and Reg No.	NSW 11483

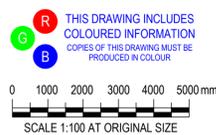

Level 15, 133 Castlereagh Street
 Sydney NSW 2000 Australia
 T 61 2 9239 7100 F 61 2 9239 7199
 E sydm@mail@ghd.com W www.ghd.com/design
 Conditions of Use: This document may only be used by GHD Design's client (and any other person who GHD Design has agreed can use this document) for the purpose for which it was prepared and must not be used by any other person or for any other purpose.



Nominated Architects:
 Chris Acovski NSW 6843
 Daphne Chang NSW 1810
 Lee Collins NSW 11483
 Annie Tsang NSW 8408
 Project No.
12673448

Client **REPOLY PTY LTD**

Project **MOSS VALE PLASTICS RECYCLING AND REPROCESSING FACILITY**


Status **FOR INFORMATION ONLY**

Drawing Title **ADMIN BUILDING - LEVEL 2 PLAN**


Drawing No.
12673448-22

Size
A1

Rev
F

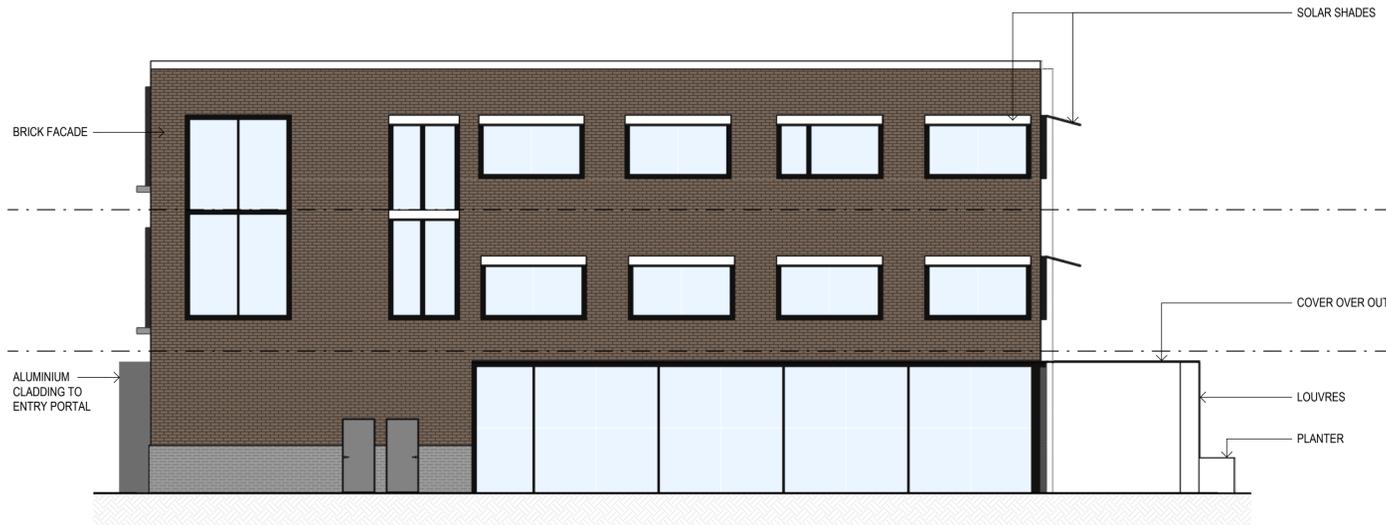


A NORTH ELEVATION
SCALE 1:100

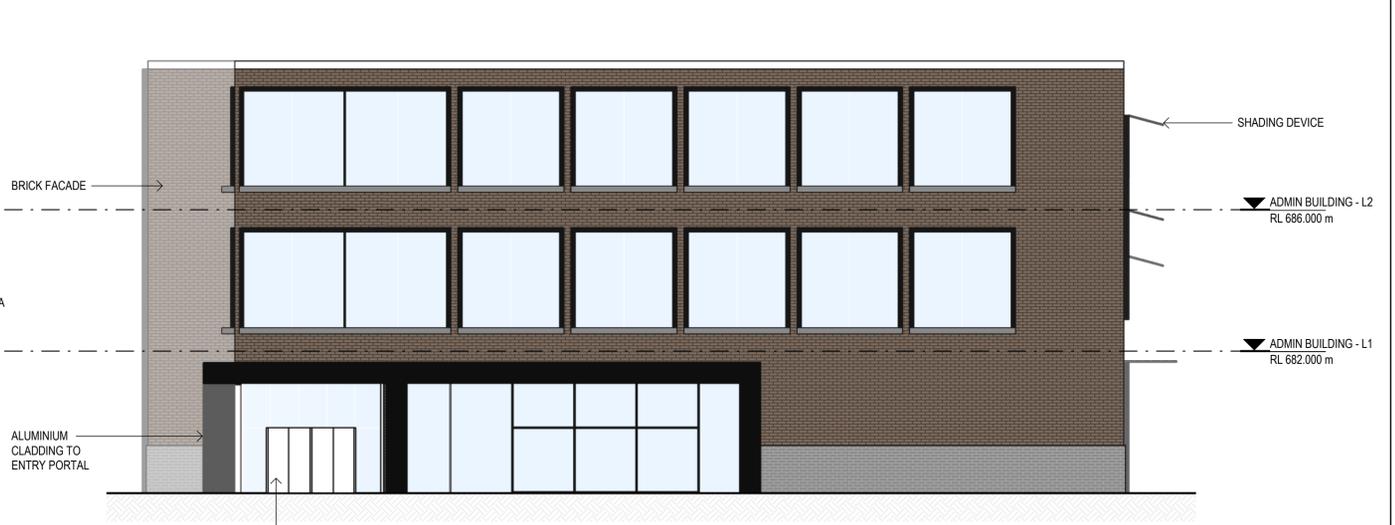

B EAST ELEVATION
SCALE 1:100



C SOUTH ELEVATION
SCALE 1:100

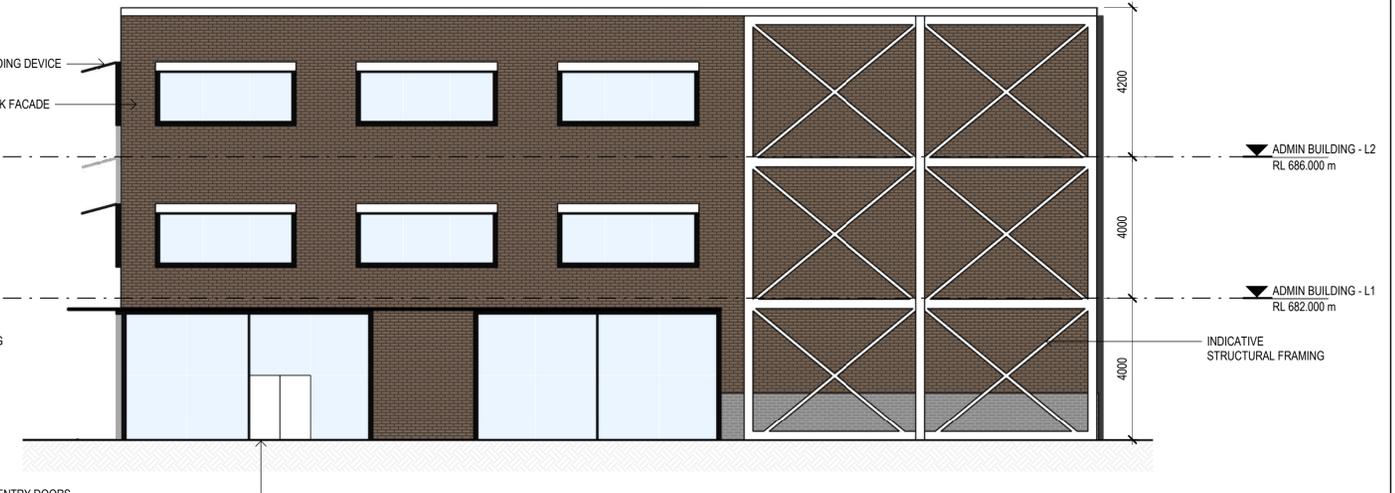

D WEST ELEVATION
SCALE 1:100

Rev	Description	Checked	Approved	Date
F	ISSUED FOR MOSS VALE APPEAL SUPPORT	L.C.	D.G.	17.07.25
E	ISSUED FOR EIS	L.C.	D.G.	20.04.24
D	ISSUED FOR EIS	L.C.	D.G.	19.04.24
C	ISSUED FOR EIS	L.C.	D.G.	14.03.24
B	ISSUED FOR EIS	L.C.	D.G.	01.02.24
A	ISSUED FOR EIS	L.C.	D.G.	20.12.23

Drafting	Check	S.HO	Reg Architect	L.COLLINS
Design	Check	L.COLLINS	State and Reg No.	NSW 11483

THIS DRAWING INCLUDES COLOURED INFORMATION
COPIES OF THIS DRAWING MUST BE PRODUCED IN COLOUR

SCALE 1:100 AT ORIGINAL SIZE



Level 15, 133 Castlereagh Street
Sydney NSW 2000 Australia
T 61 2 9239 7100 F 61 2 9239 7199
E syd@mail@ghd.com W www.ghd.com/design
Conditions of Use: This document may only be used by GHD Design's client (and any other person who GHD Design has agreed can use this document) for the purpose for which it was prepared and must not be used by any other person or for any other purpose.

Nominated Architects:
Chris Acovski NSW 6843
Daphne Chang NSW 18410
Lise Collins NSW 11483
Annie Tsang NSW 8408

Project No.
12673448

Client **REPOLY PTY LTD**

Project **MOSS VALE PLASTICS RECYCLING AND REPROCESSING FACILITY**

Status **FOR INFORMATION ONLY**

Drawing Title **ADMIN BUILDING - ELEVATIONS**

Drawing No. **12673448-23**


Rev **F**

Size **A1**



Rev	Description	Checked	Approved	Date
G	ISSUED FOR MOSS VALE APPEAL SUPPORT	L.C.	D.G.	17.07.25
F	ISSUED FOR MOSS VALE APPEAL SUPPORT	L.C.	D.G.	14.07.25
E	ISSUED FOR EIS	L.C.	D.G.	20.04.24
D	ISSUED FOR EIS	L.C.	D.G.	19.04.24
C	ISSUED FOR EIS	L.C.	D.G.	14.03.24
B	ISSUED FOR EIS	L.C.	D.G.	01.02.24

Drafting Check	S.HO	Reg Architect	L.COLLINS
Design Check	L.COLLINS	State and Reg No.	NSW 11483

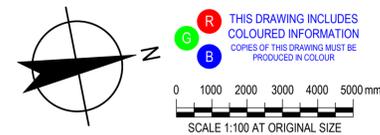

Level 15, 133 Castlereagh Street
 Sydney NSW 2000 Australia
 T 61 2 9239 7100 F 61 2 9239 7199
 E sydm@mail@ghd.com W www.ghd.com/design
 Conditions of Use: This document may only be used by GHD Design's client (and any other person who GHD Design has agreed can use this document) for the purpose for which it was prepared and must not be used by any other person or for any other purpose.



Nominated Architects:
 Chris Acovski NSW 6843
 Daphne Chang NSW 1810
 Lee Collins NSW 11483
 Annie Tsang NSW 8408
 Project No.
12673448

Client **REPOLY PTY LTD**

Project **MOSS VALE PLASTICS RECYCLING AND REPROCESSING FACILITY**

Status **FOR INFORMATION ONLY**

Drawing Title **MULTI-USE BUILDING - GROUND PLAN**

Drawing No.
12673448-30


Size
A1

Rev
G



Rev	Description	Checked	Approved	Date
G	ISSUED FOR MOSS VALE APPEAL SUPPORT	L.C.	D.G.	17.07.25
F	ISSUED FOR MOSS VALE APPEAL SUPPORT	L.C.	D.G.	14.07.25
E	ISSUED FOR EIS	L.C.	D.G.	20.04.24
D	ISSUED FOR EIS	L.C.	D.G.	19.04.24
C	ISSUED FOR EIS	L.C.	D.G.	14.03.24
B	ISSUED FOR EIS	L.C.	D.G.	01.02.24

Drafting Check	S.HO	Reg Architect	L.COLLINS
Design Check	L.COLLINS	State and Reg No.	NSW 11483

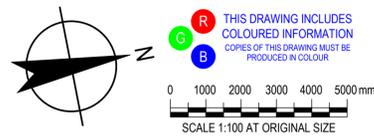

THIS DRAWING INCLUDES COLOURED INFORMATION
 COPIES OF THIS DRAWING MUST BE PRODUCED IN COLOUR



Level 15, 133 Castlereagh Street
 Sydney NSW 2000 Australia
 T 61 2 9239 7100 F 61 2 9239 7199
 E sydm@mail@ghd.com W www.ghd.com/design
 Conditions of Use: This document may only be used by GHD Design's client (and any other person who GHD Design has agreed can use this document) for the purpose for which it was prepared and must not be used by any other person or for any other purpose.



Nominated Architects:
 Chris Acovski NSW 6843
 Daphne Chang NSW 1810
 Lee Collins NSW 11483
 Annie Tsang NSW 8408
 Project No.
12673448

Client **REPOLY PTY LTD**

Project **MOSS VALE PLASTICS RECYCLING AND REPROCESSING FACILITY**

Status **FOR INFORMATION ONLY**

Drawing Title **MULTI-USE BUILDING - LEVEL 1 PLAN**

Drawing No.
12673448-31


Size
A1

Rev
G



Rev	Description	Checked	Approved	Date
G	ISSUED FOR MOSS VALE APPEAL SUPPORT	L.C.	D.G.	17.07.25
F	ISSUED FOR MOSS VALE APPEAL SUPPORT	L.C.	D.G.	14.07.25
E	ISSUED FOR EIS	L.C.	D.G.	20.04.24
D	ISSUED FOR EIS	L.C.	D.G.	19.04.24
C	ISSUED FOR EIS	L.C.	D.G.	14.03.24
B	ISSUED FOR EIS	L.C.	D.G.	01.02.24

Drafting Check	S.HO	Reg Architect	L.COLLINS
Design Check	L.COLLINS	State and Reg No.	NSW 11483

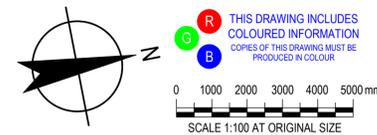

THIS DRAWING INCLUDES COLOURED INFORMATION
COPIES OF THIS DRAWING MUST BE PRODUCED IN COLOUR



Level 15, 133 Castlereagh Street
Sydney NSW 2000 Australia
T 61 2 9239 7100 F 61 2 9239 7199
E sydmall@ghd.com W www.ghd.com/design
Conditions of Use: This document may only be used by GHD Design's client (and any other person who GHD Design has agreed can use this document) for the purpose for which it was prepared and must not be used by any other person or for any other purpose.



Nominated Architects:
Chris Acovski NSW 6843
Daphne Chang NSW 18410
Lee Collins NSW 11483
Annie Tsang NSW 8408
Project No.
12673448

Client **REPOLY PTY LTD**

Project **MOSS VALE PLASTICS RECYCLING AND REPROCESSING FACILITY**


Status **FOR INFORMATION ONLY**

Drawing Title **MULTI-USE BUILDING - LEVEL 2 PLAN**


Drawing No.
12673448-32

Size
A1

Rev
G

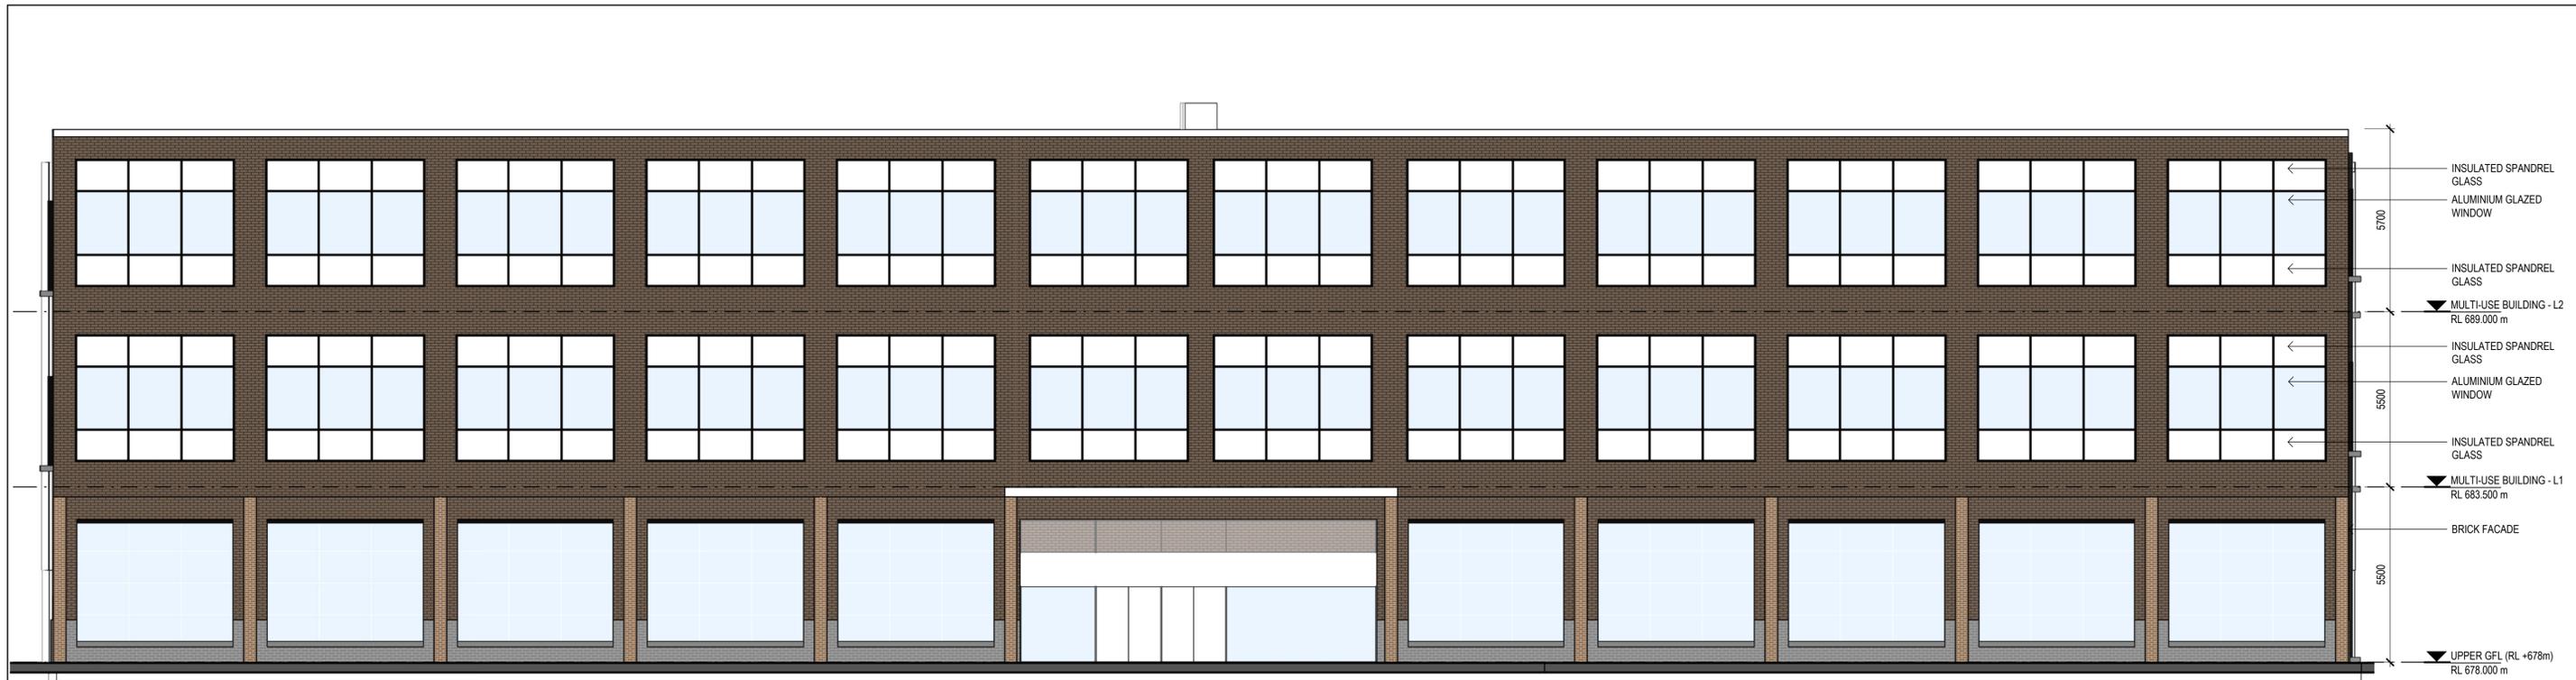

A WEST ELEVATION
SCALE 1:100

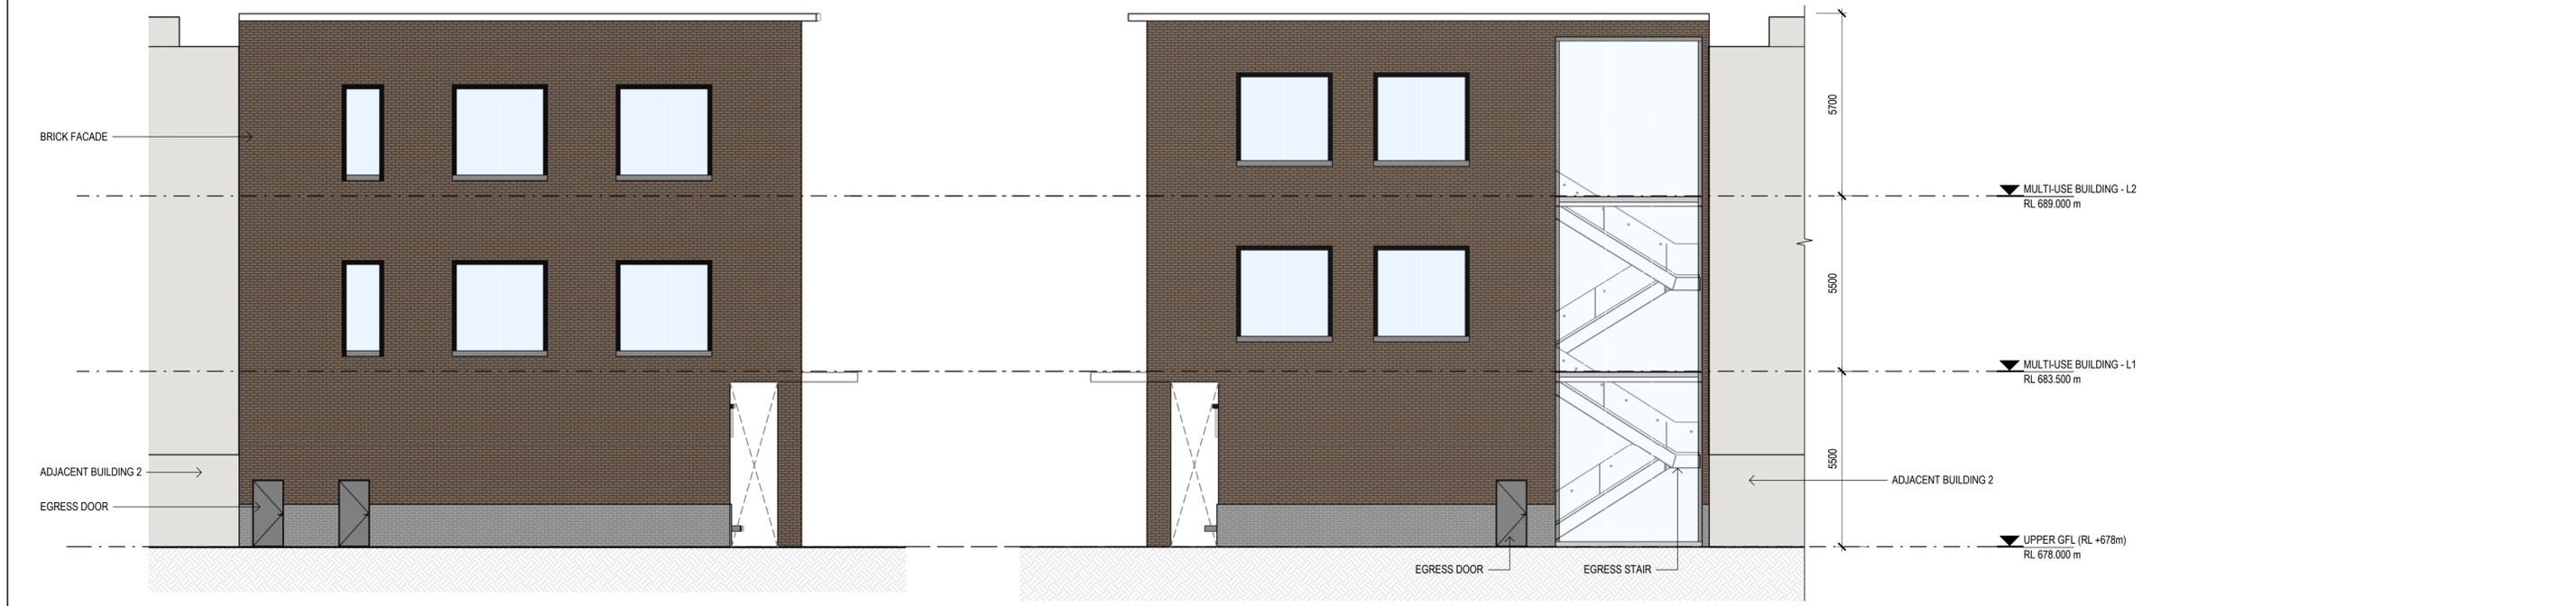


B NORTH ELEVATION
SCALE 1:100

C SOUTH ELEVATION
SCALE 1:100

Rev	Description	Checked	Approved	Date
G	ISSUED FOR MOSS VALE APPEAL SUPPORT	L.C.	D.G.	17.07.25
F	ISSUED FOR MOSS VALE APPEAL SUPPORT	L.C.	D.G.	14.07.25
E	ISSUED FOR EIS	L.C.	D.G.	20.04.24
D	ISSUED FOR EIS	L.C.	D.G.	19.04.24
C	ISSUED FOR EIS	L.C.	D.G.	14.03.24
B	ISSUED FOR EIS	L.C.	D.G.	01.02.24

Drafting Check	S.HO	Reg Architect	L.COLLINS
Design Check	L.COLLINS	State and Reg No.	NSW 11483

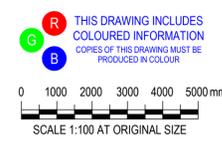

Level 15, 133 Castlereagh Street
Sydney NSW 2000 Australia
T 61 2 9239 7100 F 61 2 9239 7199
E syd@mail@ghd.com W www.ghd.com/design
Conditions of Use: This document may only be used by GHD Design's client (and any other person who GHD Design has agreed can use this document) for the purpose for which it was prepared and must not be used by any other person or for any other purpose.




Client **REPOLY PTY LTD**
Project **MOSS VALE PLASTICS RECYCLING AND REPROCESSING FACILITY**
Status **FOR INFORMATION ONLY**

Drawing Title **MULTI-USE BUILDING - ELEVATIONS**


Drawing No. **12673448-33**

Size **A1**
Rev **G**

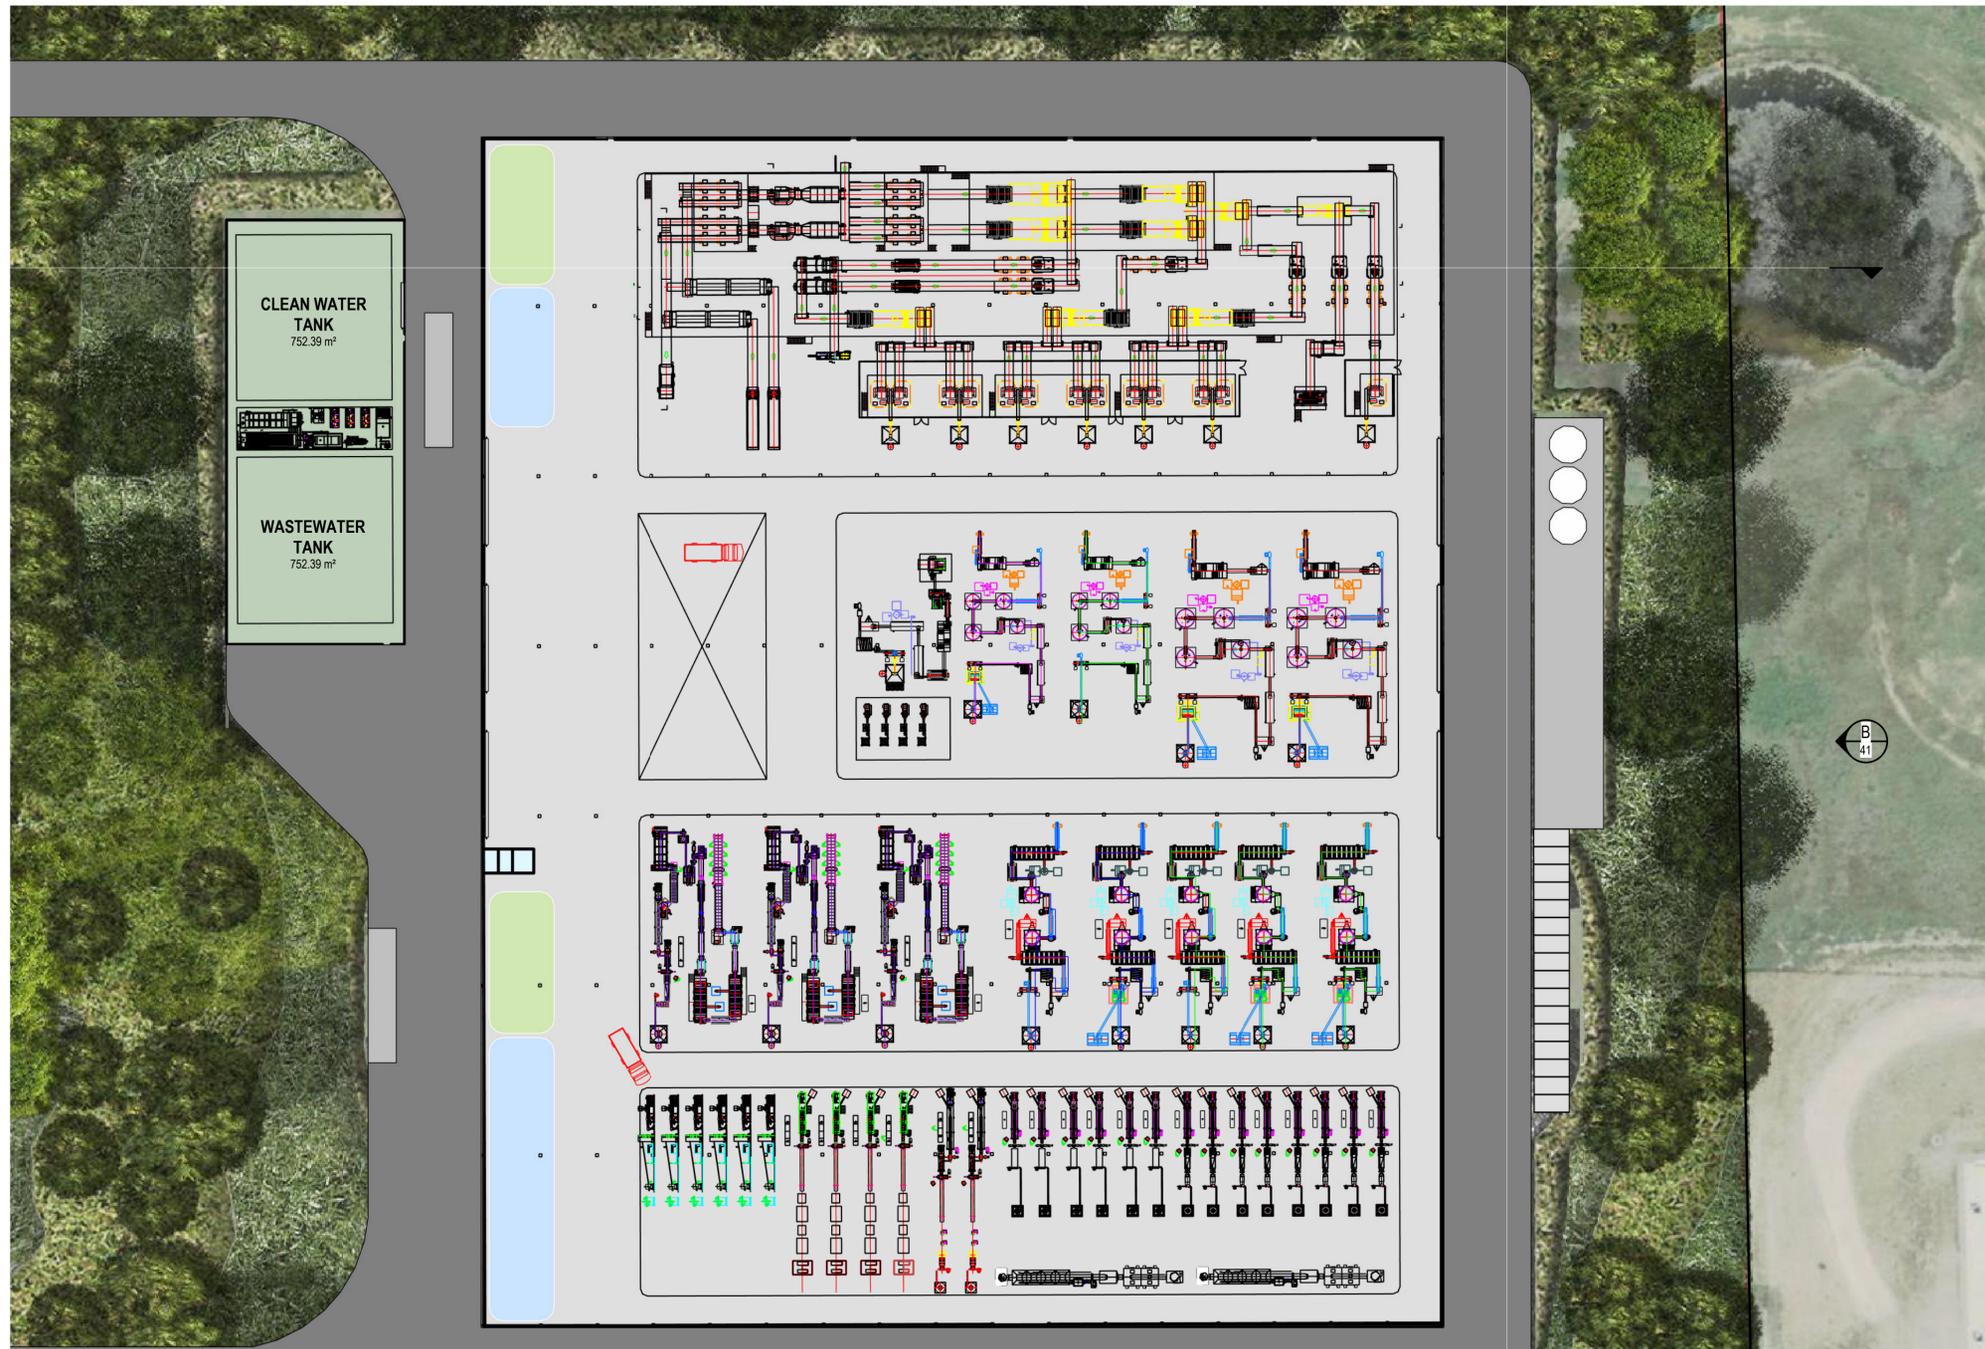

Rev	Description	Checked	Approved	Date
G	ISSUED FOR MOSS VALE APPEAL SUPPORT	L.C.	D.G.	17.07.25
F	ISSUED FOR MOSS VALE APPEAL SUPPORT	L.C.	D.G.	04.07.25
E	ISSUED FOR EIS	L.C.	D.G.	20.04.24
D	ISSUED FOR EIS	L.C.	D.G.	19.04.24
C	ISSUED FOR EIS	L.C.	D.G.	14.03.24
B	ISSUED FOR EIS	L.C.	D.G.	01.02.24

Drafting Check	S.HO	Reg Architect	L.COLLINS
Design Check	L.COLLINS	State and Reg No.	NSW 11483

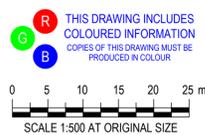

C
41

1
73



Level 15, 133 Castlereagh Street
 Sydney NSW 2000 Australia
 T 61 2 9239 7100 F 61 2 9239 7199
 E syd@mail@ghd.com W www.ghd.com/design
 Conditions of Use: This document may only be used by GHD Design's client (and any other person who GHD Design has agreed can use this document) for the purpose for which it was prepared and must not be used by any other person or for any other purpose.



Nominated Architects:
 Chris Acovski NSW 6843
 Daphne Chang NSW 1840
 Lee Collins NSW 11483
 Annie Tsang NSW 8408
 Project No.
 12673448

Client **REPOLY PTY LTD**

Project **MOSS VALE PLASTICS RECYCLING AND REPROCESSING FACILITY**


Status **FOR INFORMATION ONLY**

Drawing Title **BUILDING 1 - MAIN PROCESSING BUILDING - GROUND PLAN**


Drawing No. **12673448-40**

Size **A1**


Rev **G**

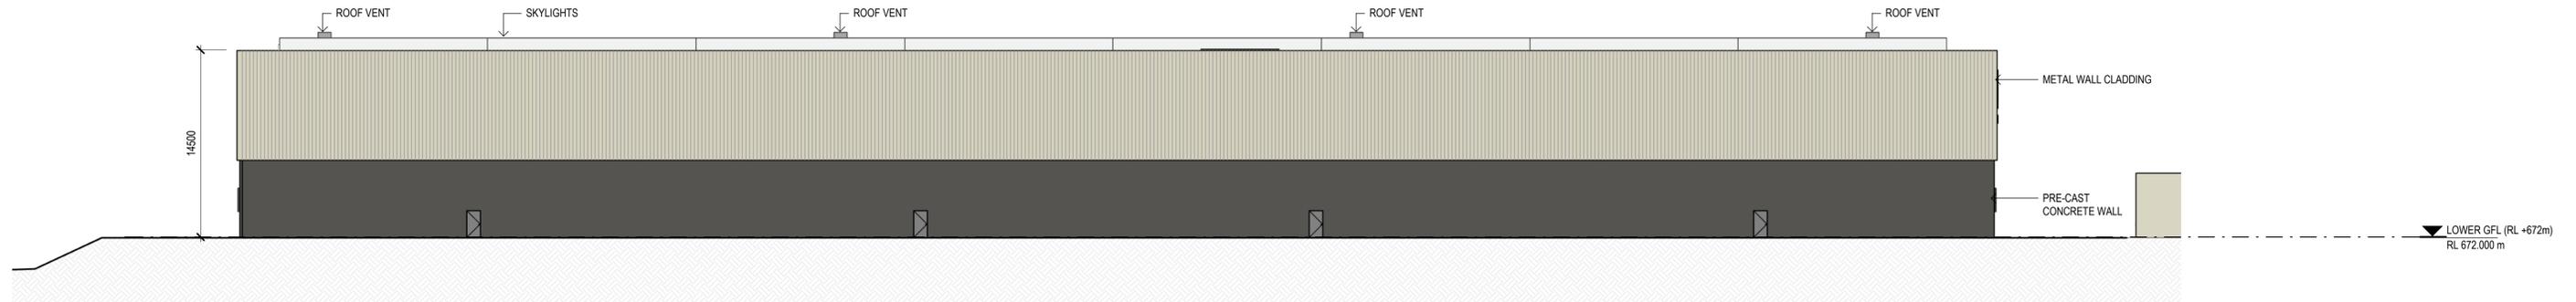


A NORTH ELEVATION
SCALE 1:250

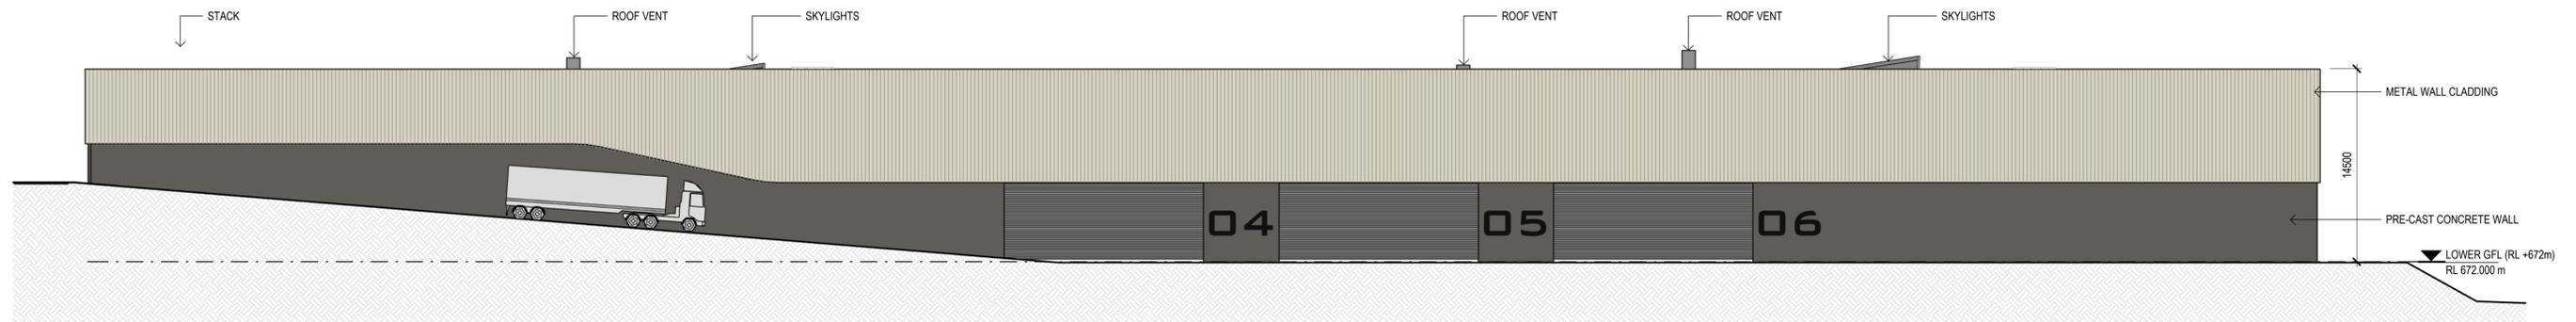

B EAST ELEVATION
SCALE 1:250

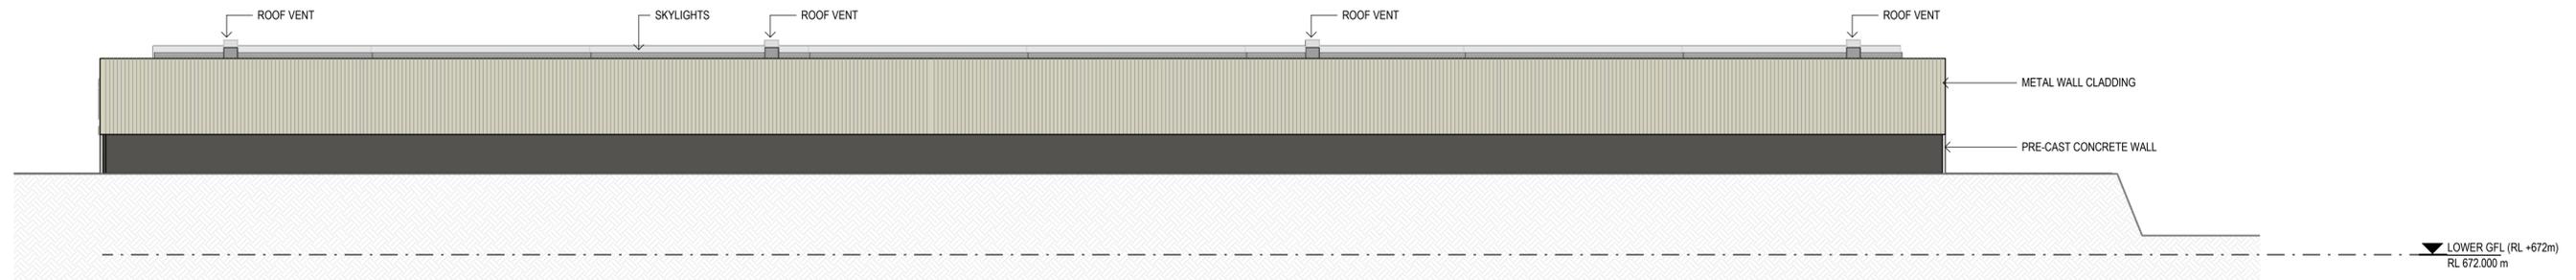


C SOUTH ELEVATION
SCALE 1:250

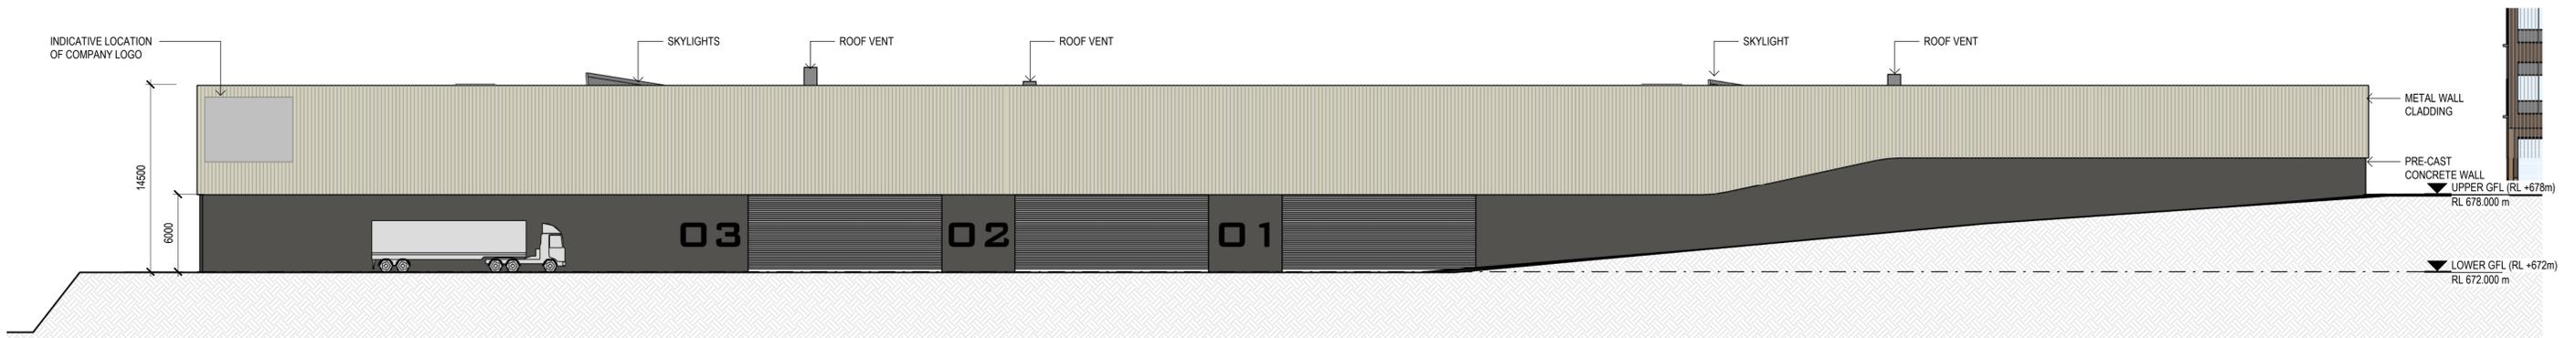

D WEST ELEVATION
SCALE 1:250

Rev	Description	Checked	Approved	Date
G	ISSUED FOR MOSS VALE APPEAL SUPPORT	L.C.	D.G.	17.07.25
F	ISSUED FOR MOSS VALE APPEAL SUPPORT	L.C.	D.G.	04.07.25
E	ISSUED FOR EIS	L.C.	D.G.	20.04.24
D	ISSUED FOR EIS	L.C.	D.G.	19.04.24
C	ISSUED FOR EIS	L.C.	D.G.	14.03.24
B	ISSUED FOR EIS	L.C.	D.G.	01.02.24

Drafting Check	S.HO	Reg Architect	L.COLLINS
Design Check	L.COLLINS	State and Reg No.	NSW 11483

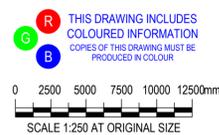

Level 15, 133 Castlereagh Street
Sydney NSW 2000 Australia
T 61 2 9239 7100 F 61 2 9239 7199
E syd@mail@ghd.com W www.ghd.com/design
Conditions of Use: This document may only be used by GHD Design's client (and any other person who GHD Design has agreed can use this document) for the purpose for which it was prepared and must not be used by any other person or for any other purpose.



Nominated Architects:
Chris Acovski NSW 6843
Daphne Chang NSW 1810
Lise Collins NSW 11483
Annie Tsang NSW 8408
Project No.
12673448

Client **REPOLY PTY LTD**

Project **MOSS VALE PLASTICS RECYCLING AND REPROCESSING FACILITY**


Status **FOR INFORMATION ONLY**

Drawing Title **BUILDING 1 - MAIN PROCESSING BUILDING - ELEVATIONS**

Drawing No.
12673448-41



Size
A1

Rev
G

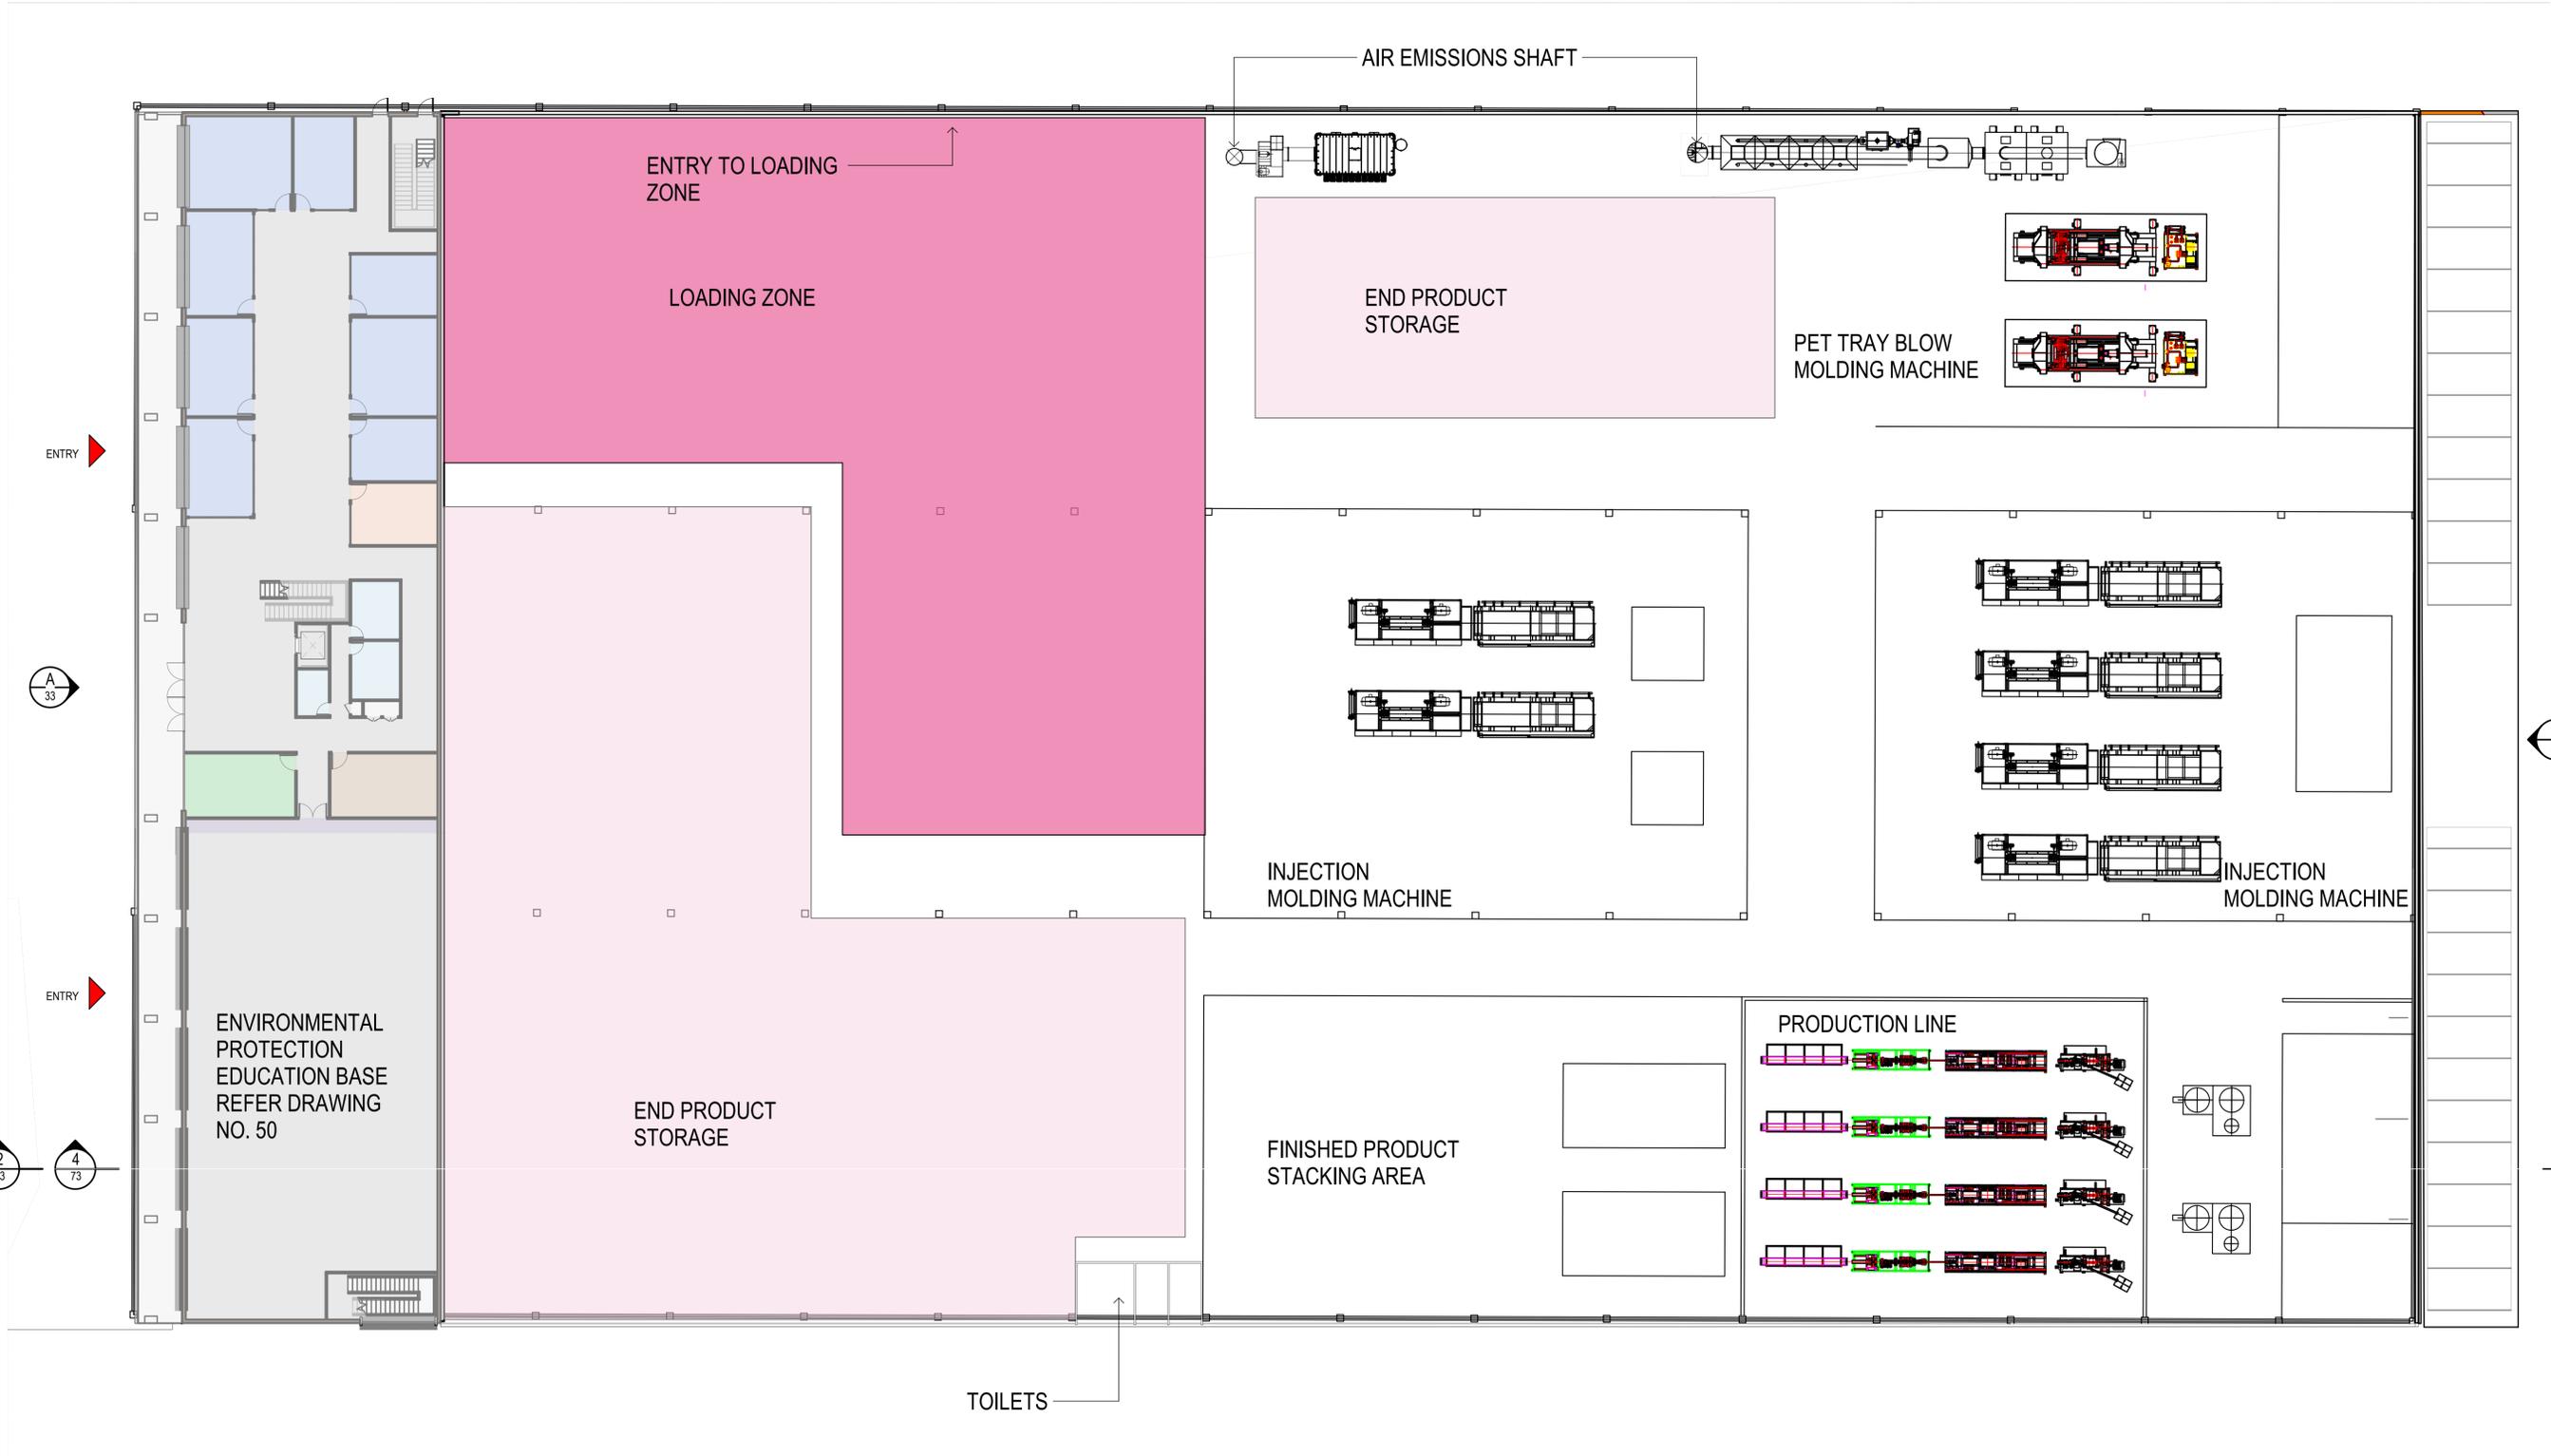

Rev	Description	Checked	Approved	Date
G	ISSUED FOR MOSS VALE APPEAL SUPPORT	L.C.	D.G.	17.07.25
F	ISSUED FOR MOSS VALE APPEAL SUPPORT	L.C.	D.G.	14.07.25
E	ISSUED FOR EIS	L.C.	D.G.	20.04.24
D	ISSUED FOR EIS	L.C.	D.G.	19.04.24
C	ISSUED FOR EIS	L.C.	D.G.	14.03.24
B	ISSUED FOR EIS	L.C.	D.G.	01.02.24

Drafting Check	S.HO	Reg Architect	L.COLLINS
Design Check	L.COLLINS	State and Reg No.	NSW 11483

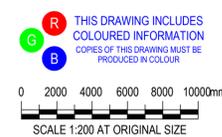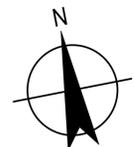

THIS DRAWING INCLUDES COLOURED INFORMATION
COPIES OF THIS DRAWING MUST BE PRODUCED IN COLOUR



Level 15, 133 Castlereagh Street
Sydney NSW 2000 Australia
T 61 2 9239 7100 F 61 2 9239 7199
E syd@mail@ghd.com W www.ghd.com/design
Conditions of Use: This document may only be used by GHD Design's client (and any other person who GHD Design has agreed can use this document) for the purpose for which it was prepared and must not be used by any other person or for any other purpose.




Nominated Architects:
Chris Acovski NSW 6843
Daphne Chang NSW 18410
Lue Collins NSW 11483
Annie Tsang NSW 8408
Project No.
12673448

Client **REPOLY PTY LTD**
Project **MOSS VALE PLASTICS RECYCLING AND REPROCESSING FACILITY**
Status **FOR INFORMATION ONLY**


Drawing Title **BUILDING 2 - SECONDARY PROCESSING BUILDING - GROUND PLAN**

Drawing No. 12673448-50


Size **A1**
Rev **G**

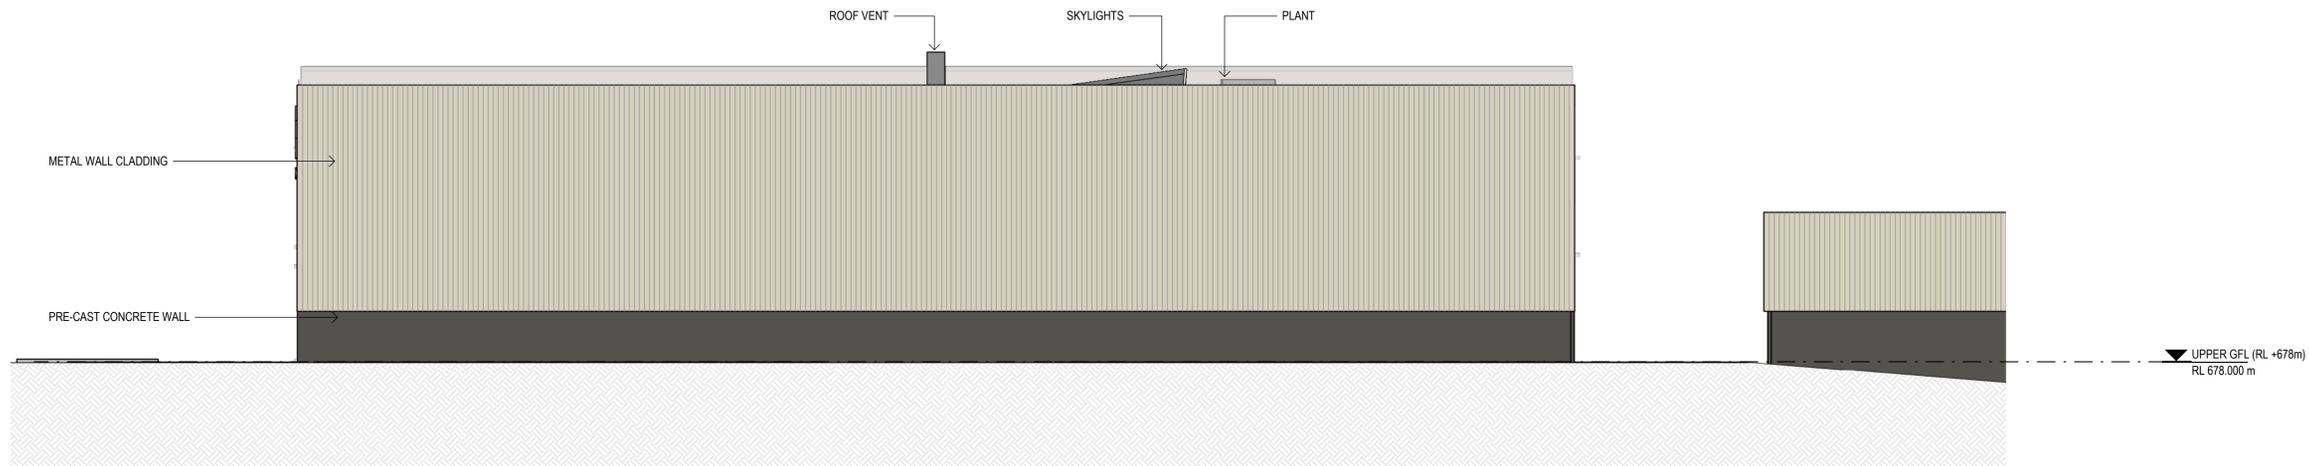

A EAST ELEVATION
SCALE 1:200

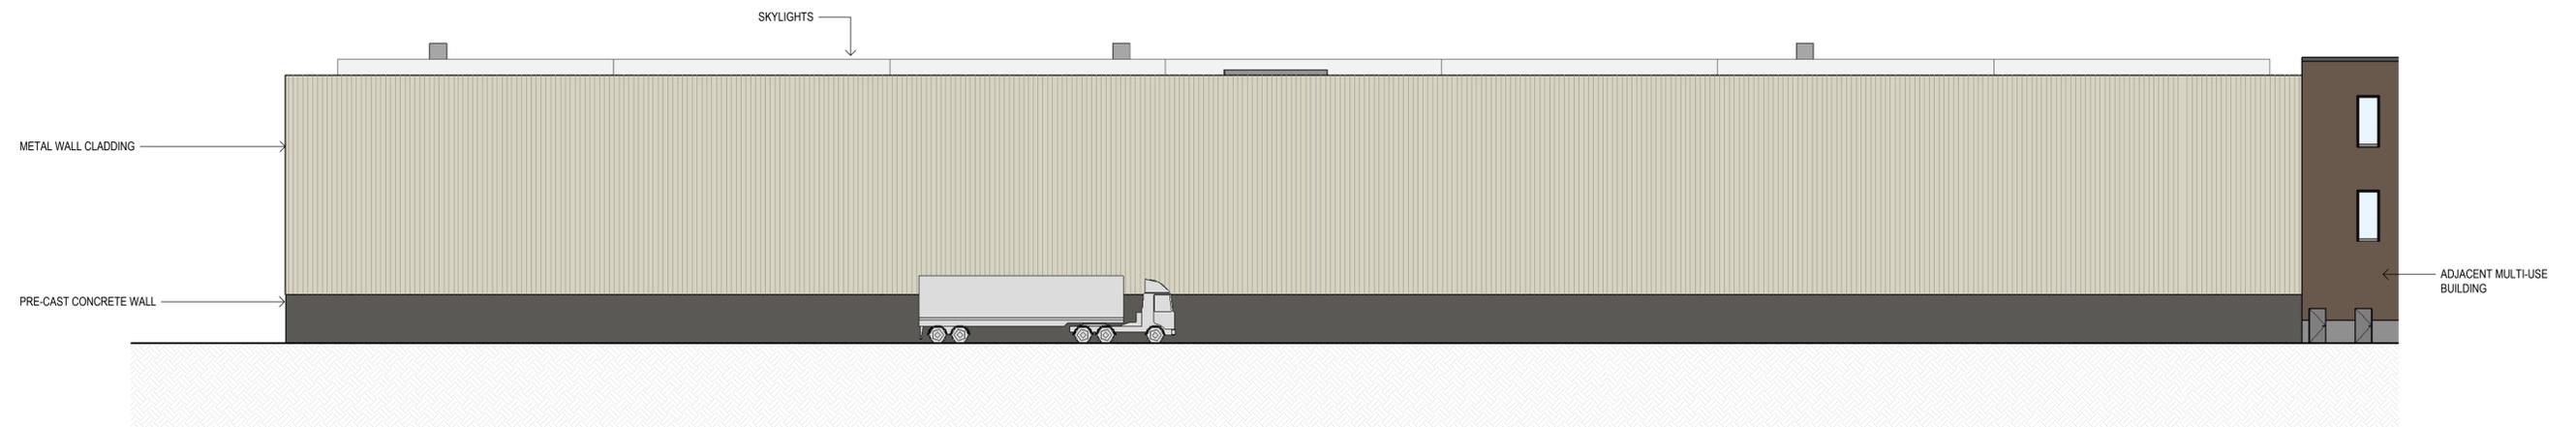


B SECONDARY PROCESSING BUILDING - NORTH ELEVATION
SCALE 1:200

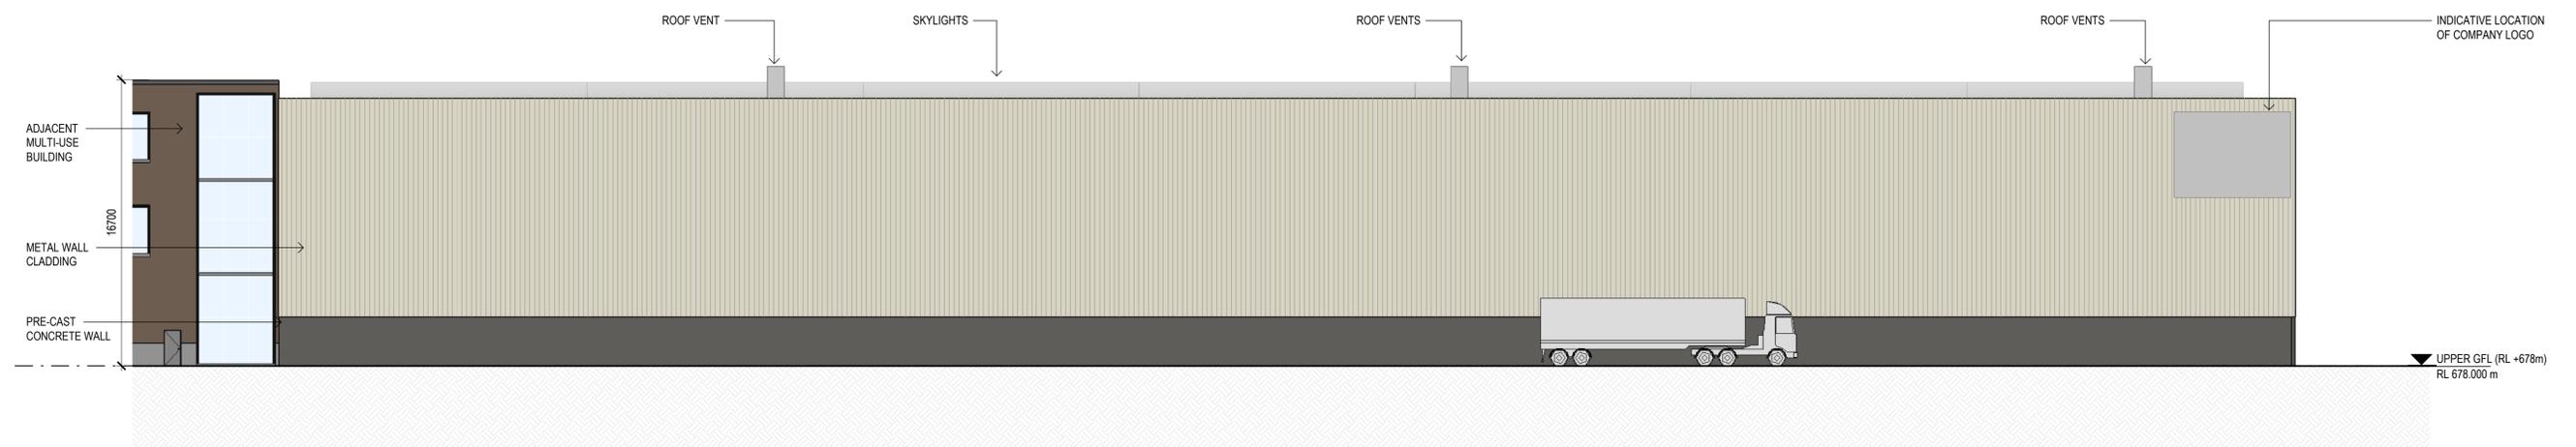

C SECONDARY PROCESSING BUILDING - SOUTH ELEVATION
SCALE 1:200

Rev	Description	Checked	Approved	Date
H	ISSUED FOR MOSS VALE APPEAL SUPPORT	L.C.	D.G.	17.07.25
G	ISSUED FOR MOSS VALE APPEAL SUPPORT	L.C.	D.G.	14.07.25
F	ISSUED FOR MOSS VALE APPEAL SUPPORT	L.C.	D.G.	04.07.25
E	ISSUED FOR EIS	L.C.	D.G.	20.04.24
D	ISSUED FOR EIS	L.C.	D.G.	19.04.24
C	ISSUED FOR EIS	L.C.	D.G.	14.03.24

Drafting Check	S.HO	Reg Architect	L.COLLINS
Design Check	L.COLLINS	State and Reg No.	NSW 11483

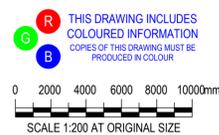

Level 15, 133 Castlereagh Street
Sydney NSW 2000 Australia
T 61 2 9239 7100 F 61 2 9239 7199
E sydnymail@ghd.com W www.ghd.com/design
Conditions of Use: This document may only be used by GHD Design's client (and any other person who GHD Design has agreed can use this document) for the purpose for which it was prepared and must not be used by any other person or for any other purpose.



Nominated Architects:
Chris Acovski NSW 6843
Daphne Chang NSW 18410
Lue Collins NSW 11483
Annie Tsang NSW 8408
Project No.
12673448

Client **REPOLY PTY LTD**

Project **MOSS VALE PLASTICS RECYCLING AND REPROCESSING FACILITY**


Status **FOR INFORMATION ONLY**

Drawing Title **BUILDING 2 - SECONDARY PROCESSING BUILDING - ELEVATIONS**

Drawing No. **12673448-51**


Size **A1**

Rev **H**

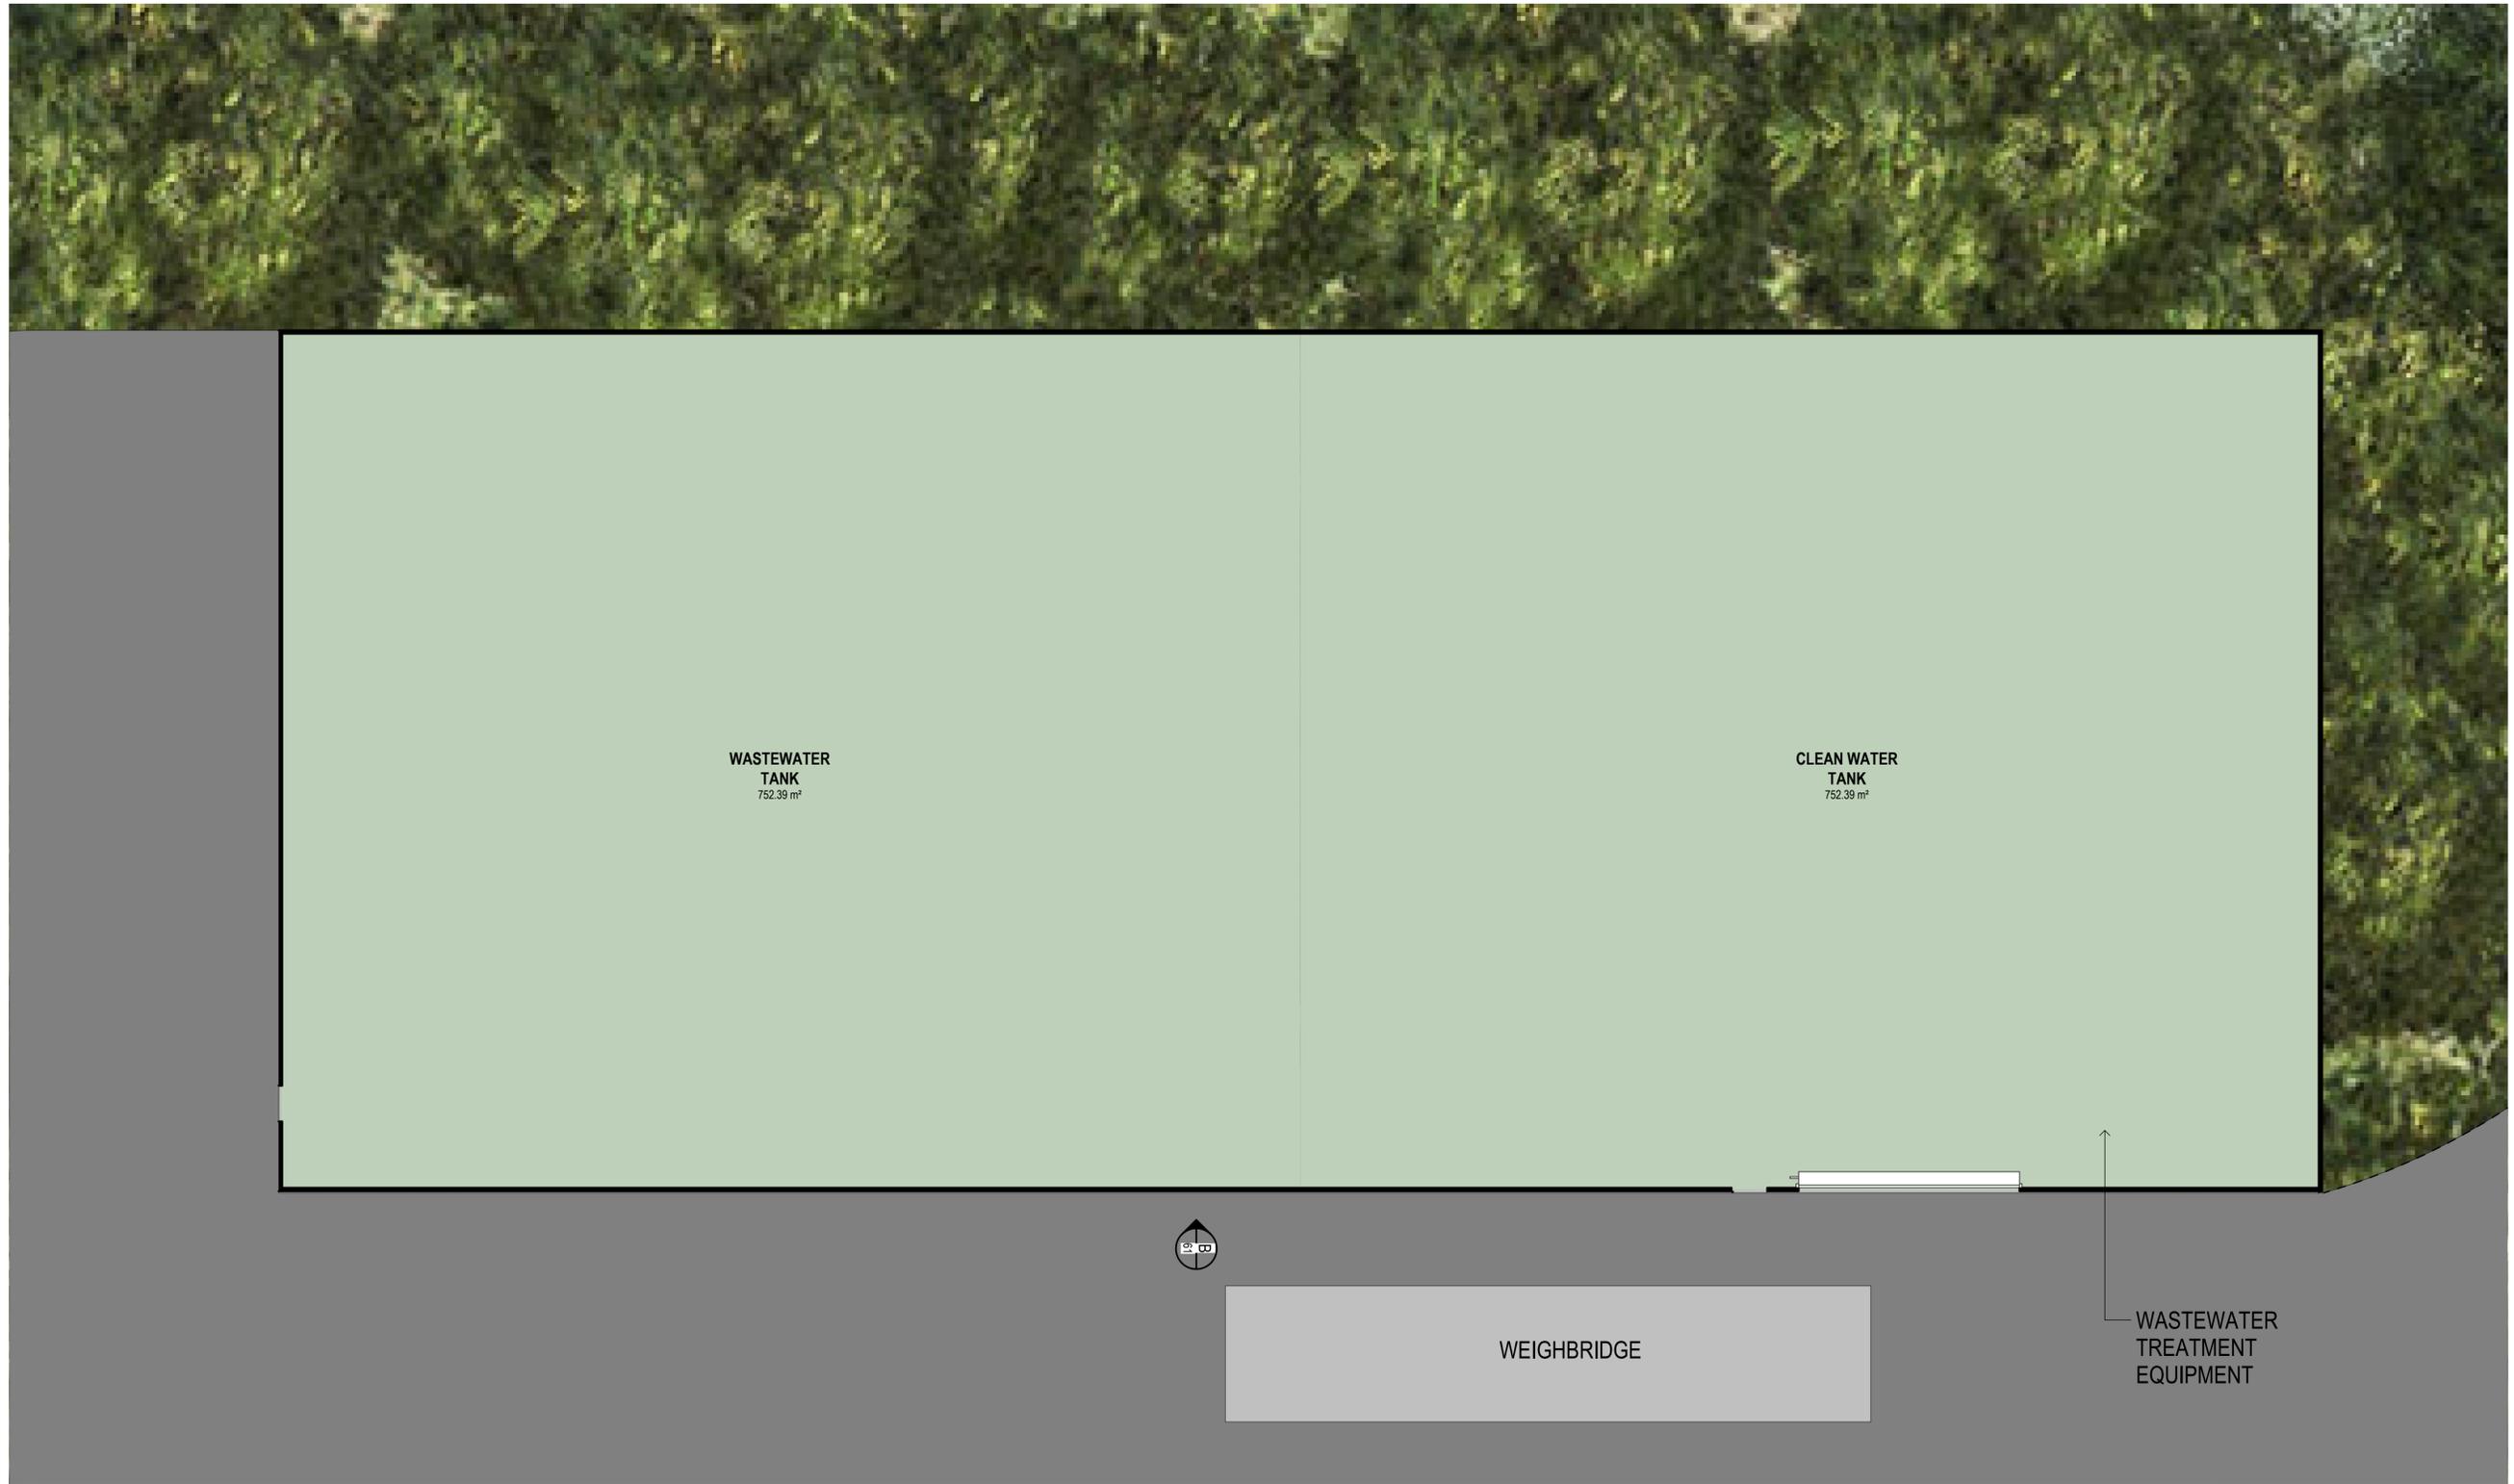

Rev	Description	Checked	Approved	Date
G	ISSUED FOR MOSS VALE APPEAL SUPPORT	L.C.	D.G.	17.07.25
F	ISSUED FOR MOSS VALE APPEAL SUPPORT	L.C.	D.G.	04.07.25
E	ISSUED FOR EIS	L.C.	D.G.	20.04.24
D	ISSUED FOR EIS	L.C.	D.G.	19.04.24
C	ISSUED FOR EIS	L.C.	D.G.	14.03.24
B	ISSUED FOR EIS	L.C.	D.G.	01.02.24

Drafting Check	S.HO	Reg Architect	L.COLLINS
Design Check	L.COLLINS	State and Reg No.	NSW 11483

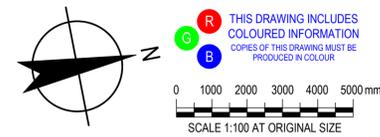

GHD Design

Level 15, 133 Castlereagh Street
 Sydney NSW 2000 Australia
 T 61 2 9239 7100 F 61 2 9239 7199
 E sydm@mail@ghd.com W www.ghd.com/design

Conditions of Use: This document may only be used by GHD Design's client (and any other person who GHD Design has agreed can use this document) for the purpose for which it was prepared and must not be used by any other person or for any other purpose.

Nominated Architects:
 Chris Acovski NSW 6843
 Daphne Chang NSW 1810
 Lee Collins NSW 11483
 Annie Tsang NSW 8408

Project No.
12673448

Client **REPOLY PTY LTD**


Project **MOSS VALE PLASTICS RECYCLING AND REPROCESSING FACILITY**

Status **FOR INFORMATION ONLY**


Drawing Title **WASTE WATER TREATMENT PLANT - GROUND PLAN**

Drawing No. **12673448-60**


Rev **G**

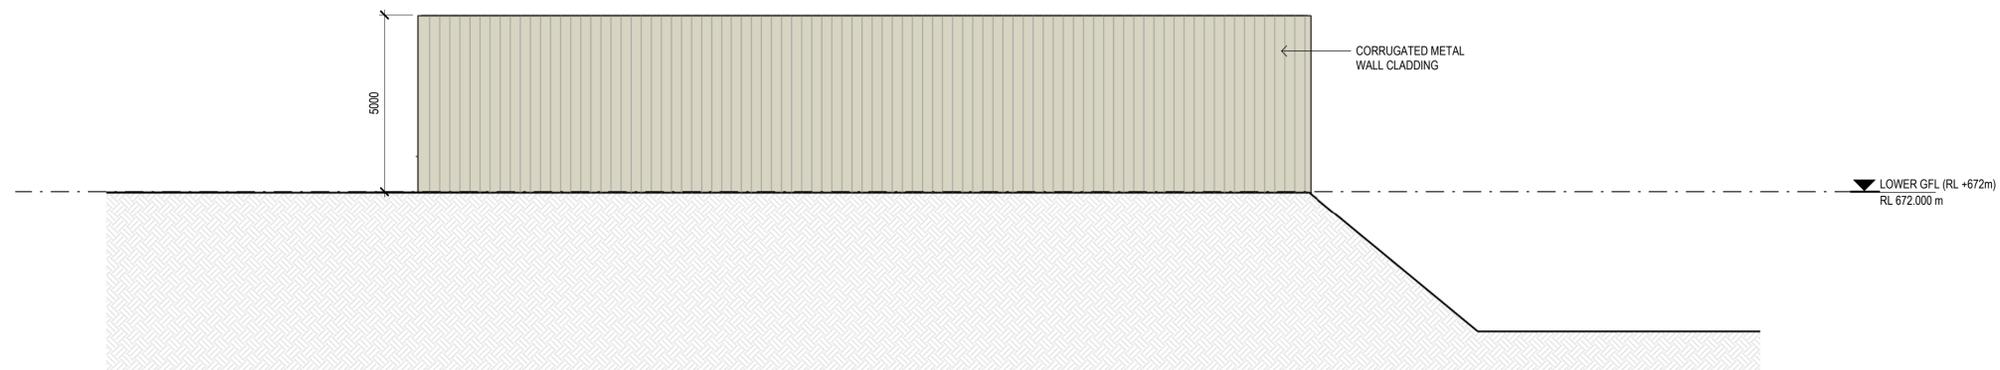


A NORTH ELEVATION
SCALE 1:100

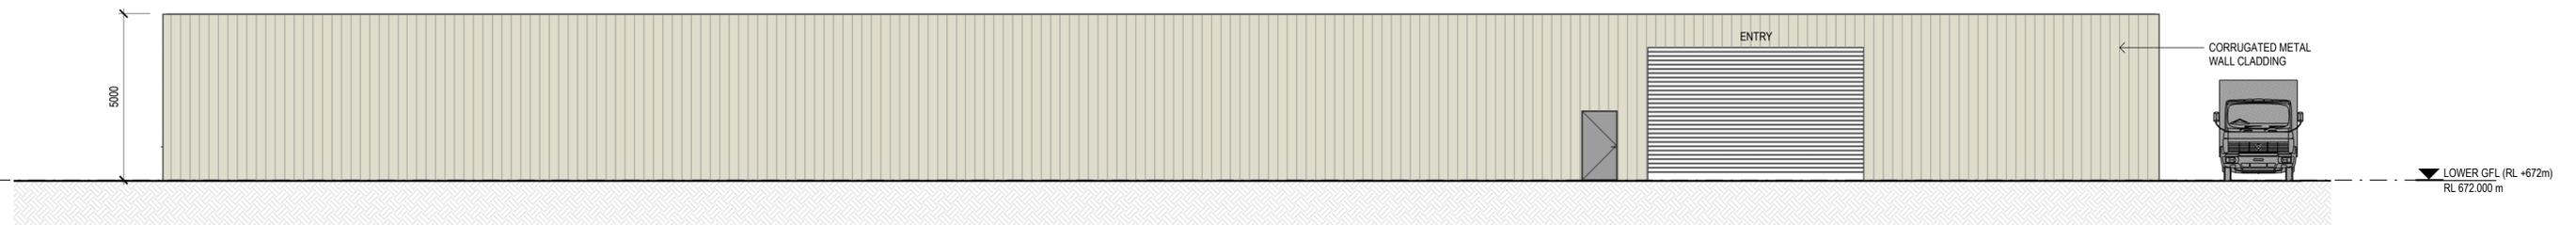

B EAST ELEVATION
SCALE 1:100

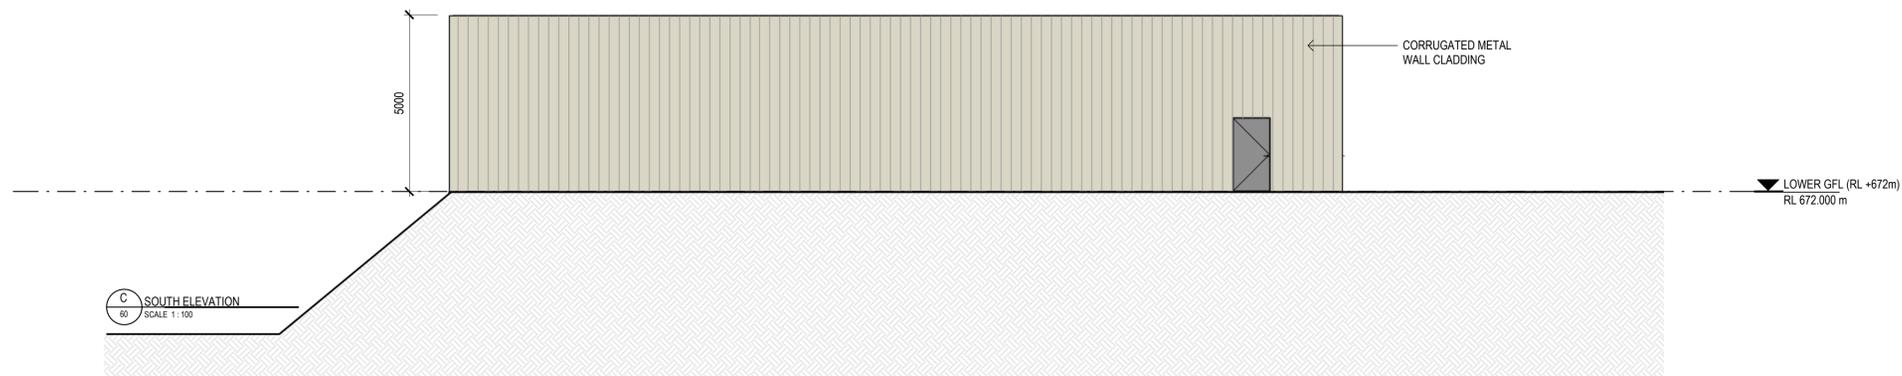

C SOUTH ELEVATION
SCALE 1:100

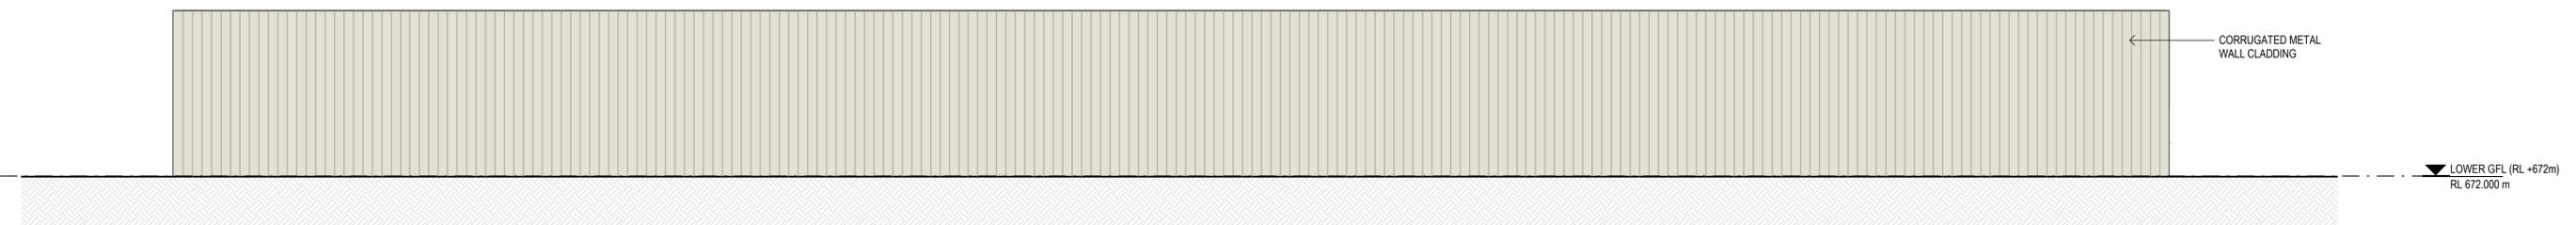

D WEST ELEVATION
SCALE 1:100

Rev	Description	Checked	Approved	Date
F	ISSUED FOR MOSS VALE APPEAL SUPPORT	L.C.	D.G.	17.07.25
E	ISSUED FOR EIS	L.C.	D.G.	20.04.24
D	ISSUED FOR EIS	L.C.	D.G.	19.04.24
C	ISSUED FOR EIS	L.C.	D.G.	14.03.24
B	ISSUED FOR EIS	L.C.	D.G.	01.02.24
A	ISSUED FOR EIS	L.C.	D.G.	20.12.23

Drafting Check	S.HO	Reg Architect	L.COLLINS
Design Check	L.COLLINS	State and Reg No.	NSW 11483

THIS DRAWING INCLUDES COLOURED INFORMATION
 COPIES OF THIS DRAWING MUST BE PRODUCED IN COLOUR

SCALE 1:100 AT ORIGINAL SIZE



Level 15, 133 Castlereagh Street
 Sydney NSW 2000 Australia
 T 61 2 9239 7100 F 61 2 9239 7199
 E sydney@ghd.com W www.ghd.com/design
 Conditions of Use: This document may only be used by GHD Design's client (and any other person who GHD Design has agreed can use this document) for the purpose for which it was prepared and must not be used by any other person or for any other purpose.



Nominated Architects:
 Chris Acovski NSW 6843
 Daphne Chang NSW 18410
 Lee Collins NSW 11483
 Annie Tsang NSW 8408

Project No. 12673448

Client **REPOLY PTY LTD**

Project **MOSS VALE PLASTICS RECYCLING AND REPROCESSING FACILITY**


Status **FOR INFORMATION ONLY**

Drawing Title **WASTE WATER TREATMENT PLANT - ELEVATIONS**



Drawing No. 12673448-61

Size **A1**


Rev **F**

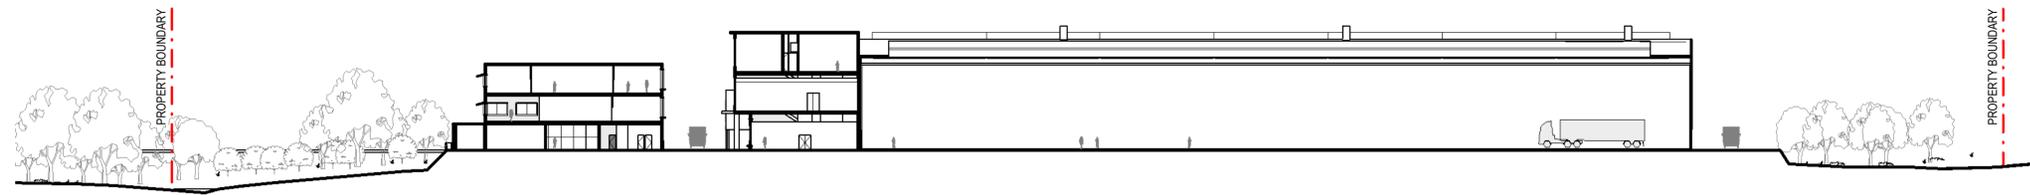

2 SECTION 1
03 SCALE 1:500

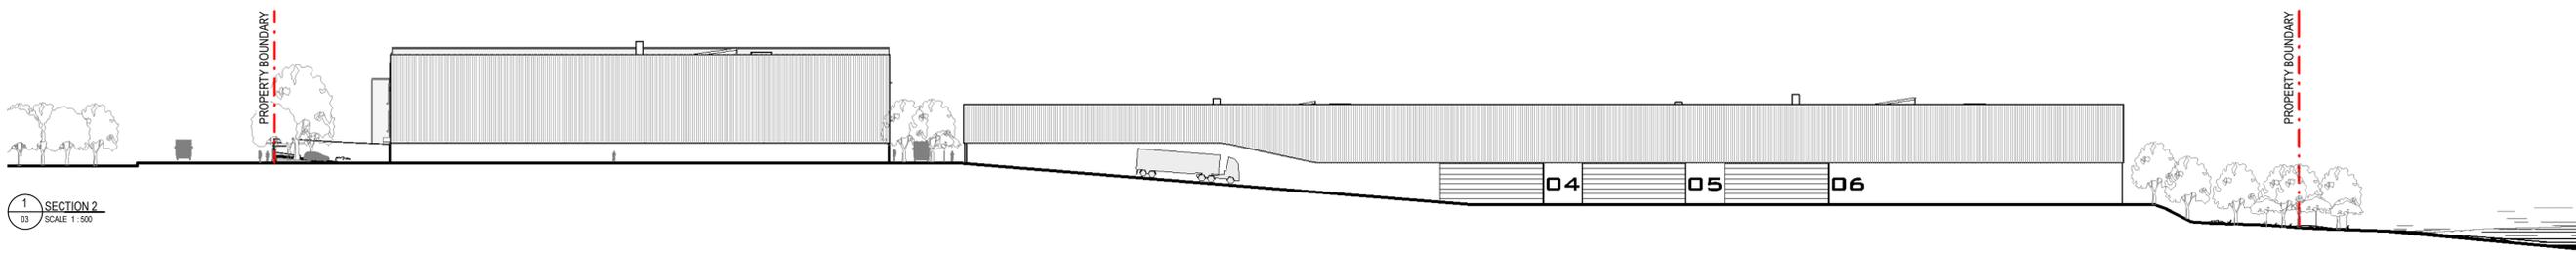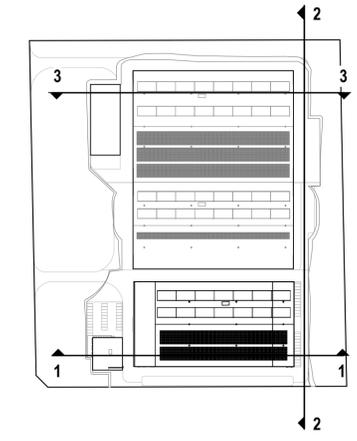


1 SECTION 2
03 SCALE 1:500

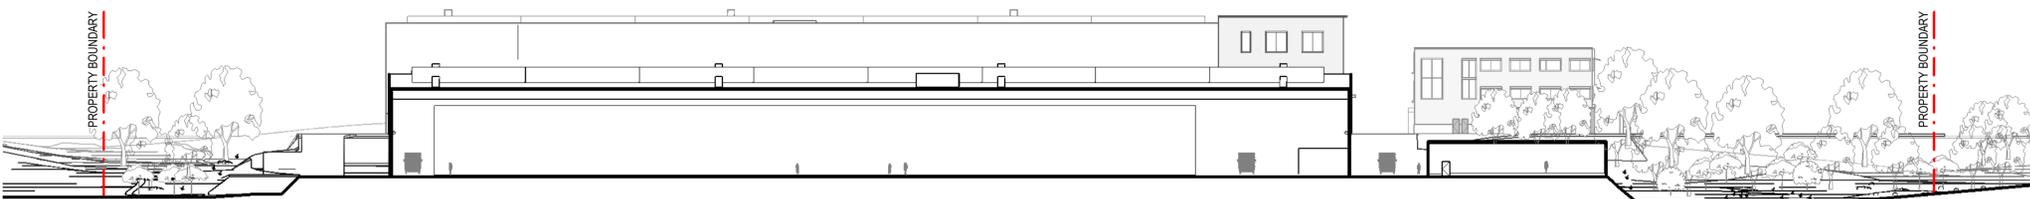

3 SECTION 3
03 SCALE 1:500

74-76 BEACONSFIELD ROAD, MOSS VALE

9/11 LACKEY ROAD, MOSS VALE

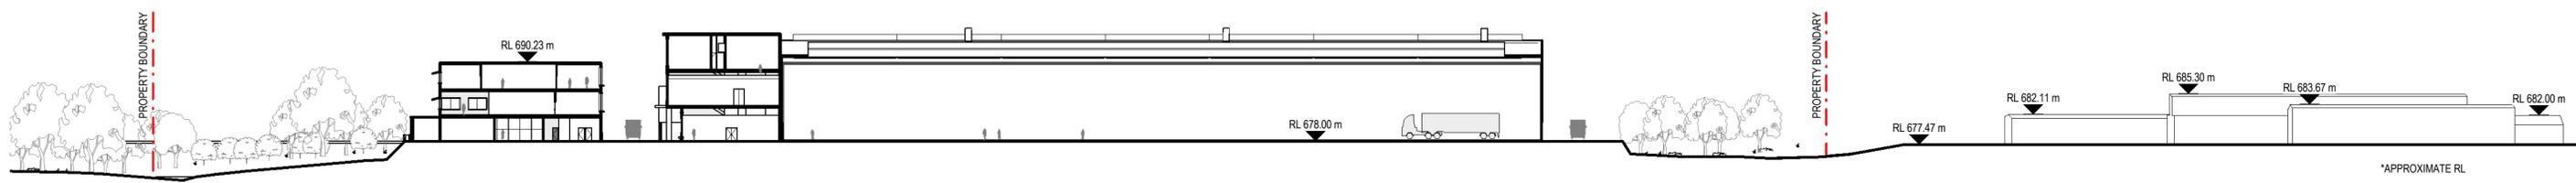

4 SECTION 4 - CONTEXT
03 SCALE 1:500

Rev	Description	Checked	Approved	Date
E	ISSUED FOR MOSS VALE APPEAL SUPPORT	L.C.	D.G.	17.07.25
D	ISSUED FOR MOSS VALE APPEAL SUPPORT	L.C.	D.G.	14.07.25
C	ISSUED FOR MOSS VALE APPEAL SUPPORT	L.C.	D.G.	04.07.25
B	ISSUED FOR EIS	L.C.	D.G.	20.04.24
A	ISSUED FOR EIS	L.C.	D.G.	19.04.24

Drafting Check	S.HO	Reg Architect	L.COLLINS
Design Check	L.COLLINS	State and Reg No.	NSW 11483

R THIS DRAWING INCLUDES
G B COLOURED INFORMATION
 COPIES OF THIS DRAWING MUST BE
 PRODUCED IN COLOUR

SCALE 1:500 AT ORIGINAL SIZE



Level 15, 133 Castlereagh Street
 Sydney NSW 2000 Australia
 T 61 2 9239 7100 F 61 2 9239 7199
 E syd@mail@ghd.com W www.ghd.com/design
 Conditions of Use: This document may only be used by GHD Design's client (and any other person who GHD Design has agreed can use this document) for the purpose for which it was prepared and must not be used by any other person or for any other purpose.



Nominated Architects:
 Chris Acovski NSW 6843
 Daphne Chang NSW 1840
 Lee Collins NSW 11483
 Annie Tsang NSW 8408
 Project No.
12673448

Client **REPOLY PTY LTD**
 Project **MOSS VALE PLASTICS RECYCLING AND REPROCESSING FACILITY**
 Status **FOR INFORMATION ONLY**

Drawing Title **SITE SECTIONS**

Drawing No.
12673448-73

Size **A1**
 Rev **E**