


PROPOSED STAGE 2 SITE PLAN

STATE SIGNIFICANT DEVELOPMENT

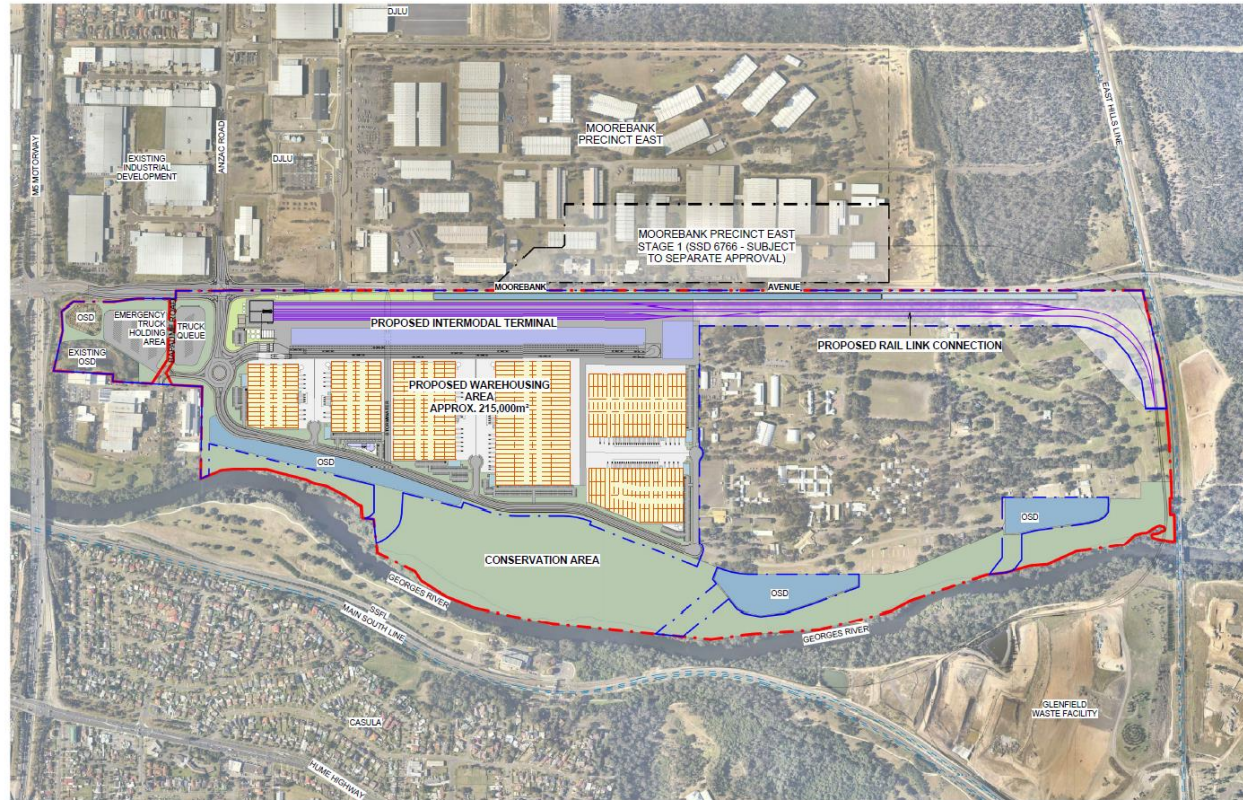

<p>The drawings and design are intended to meet the requirements of the State Significant Development Consent process. They may not be approved unless they are approved by the relevant authority. The drawings are intended to meet the requirements of the State Significant Development Consent process. They may not be approved unless they are approved by the relevant authority.</p>		<p>Scale: 1:1000</p> <p>North Arrow</p>	<p>Notes: ALL DIMENSIONS ARE APPROXIMATE AND ARE TO BE REFERRED TO A REGISTERED LAND SURVEYOR.</p>	<p>Project: MOOREBANK PRECINCT WEST STAGE 2</p> <p>Project Address: MOOREBANK AVENUE, MOOREBANK, NSW</p>	<p>Client: SIMTA</p>	<p>Project Manager: TACTICAL GROUP</p>	<p>Architect: REID CAMPBELL ARCHITECTURE, INTERIORS, PLANNING</p> <p>Level 15, 124 Walker Street, North Sydney, NSW 1585 Australia</p> <p>Tel: 61 02 8646 0111 Email: reidcampbell.com.au</p>	<p>Drawn: 11/10/2018</p> <p>Check: 11/10/2018</p> <p>Scale: 1:1000</p> <p>Project Name: 115123</p> <p>Drawn By: M</p> <p>115123_A_SSD_0012</p>
---	--	-----------------------------------------	---	---	----------------------	----------------------------------------	---	---

Figure 1: The Site

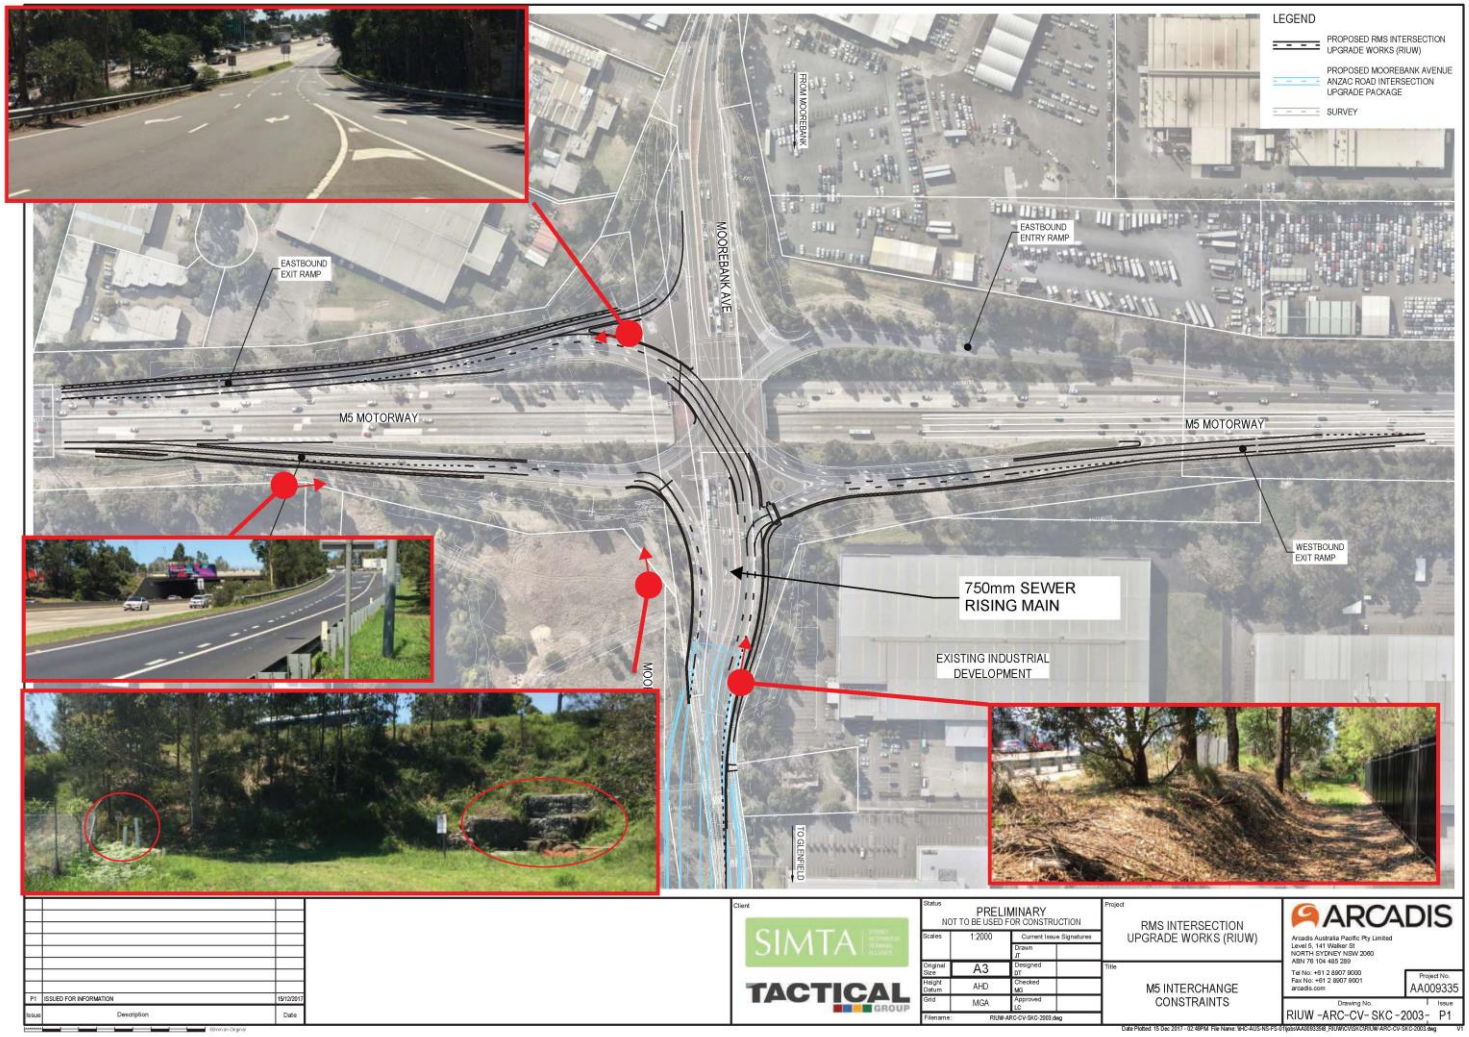


Figure 2: Indicative Layout Plan - Moorebank Avenue Road Upgrade near M5


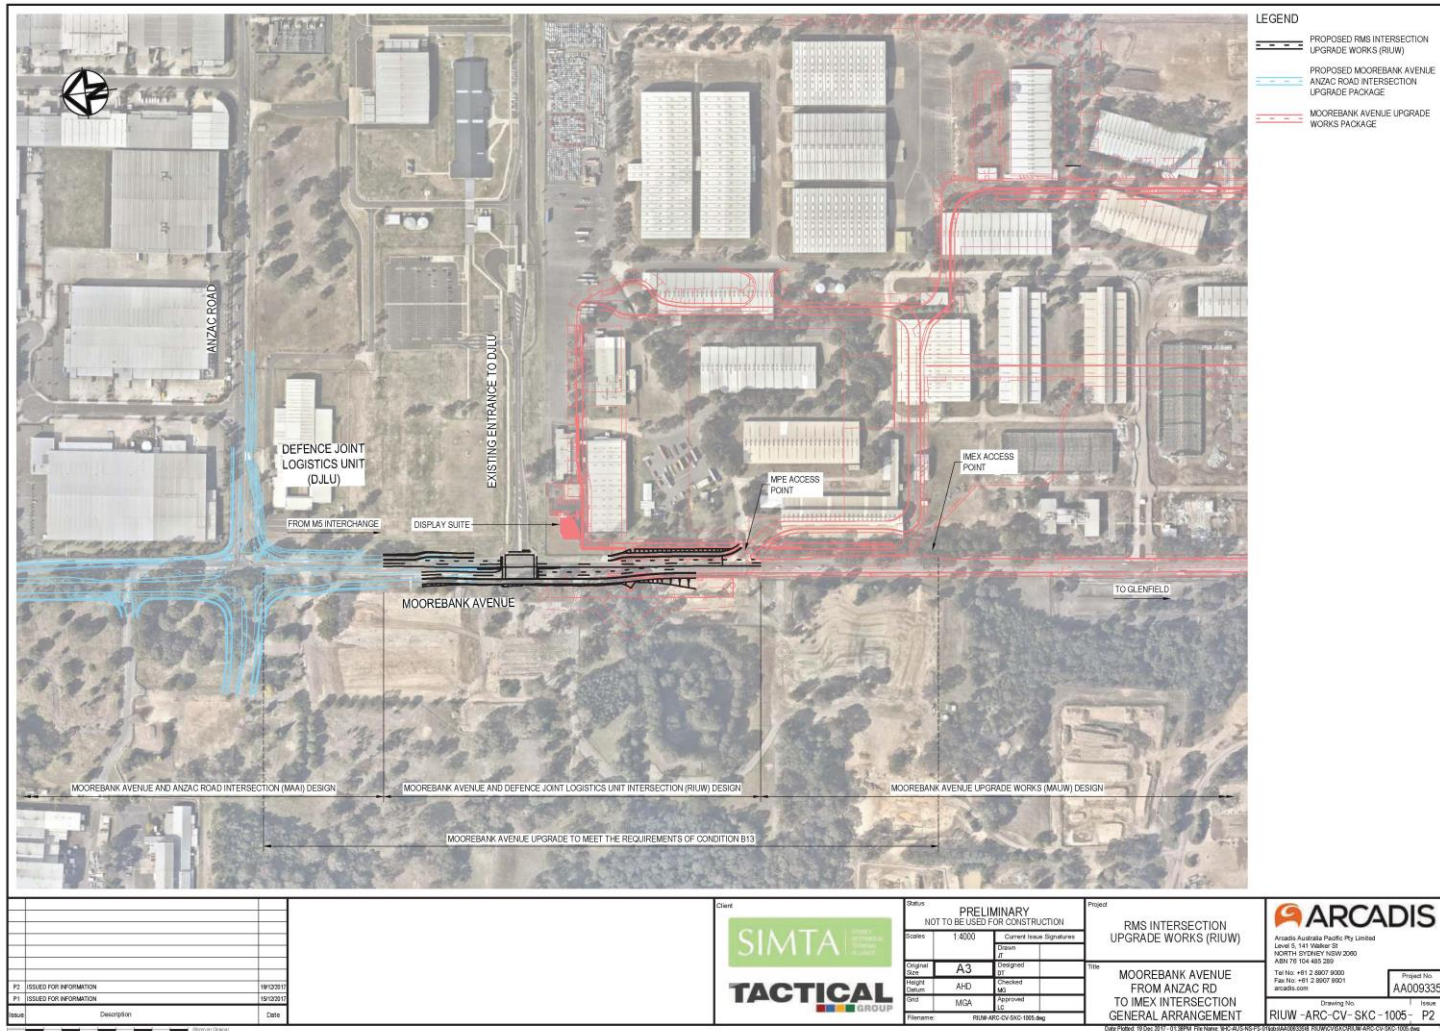


Figure 3: Indicative Layout Plan – Moorebank Avenue/ Anzac Road Intersection Upgrade

Figure 7-1 Noise Wall and Buildings included in Noise Model

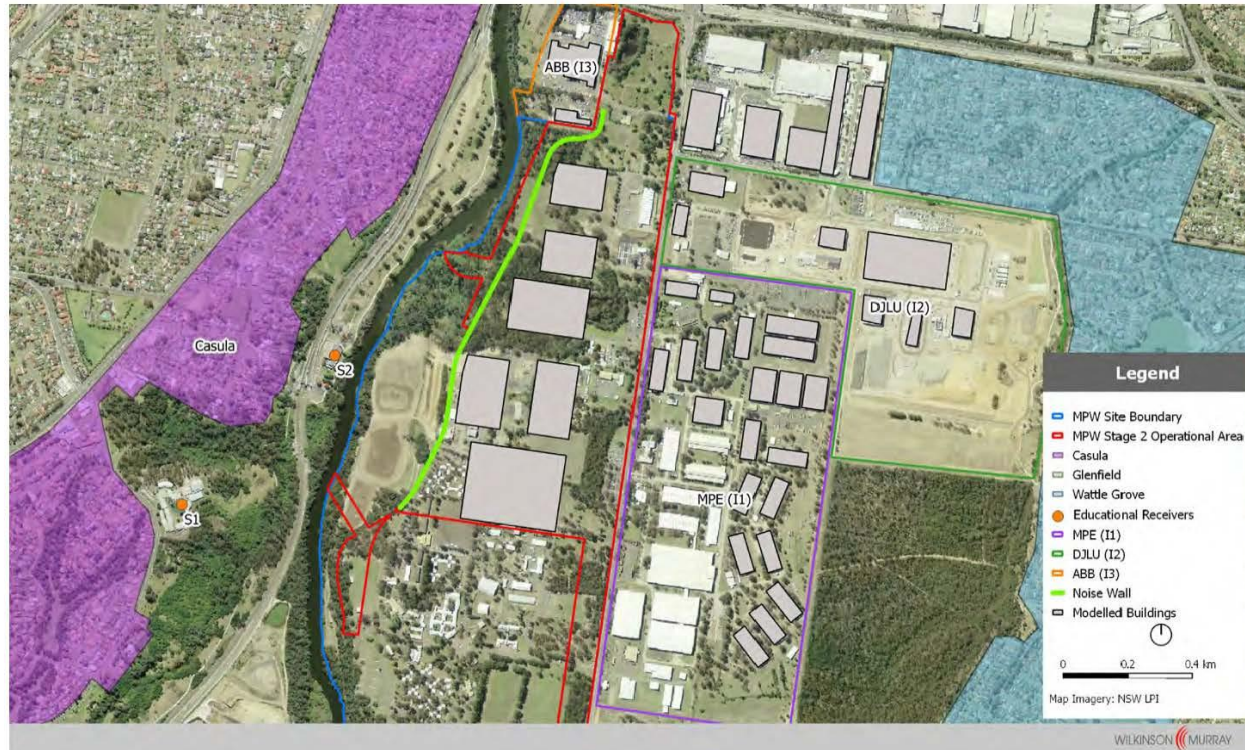

WILKINSON MURRAY

Figure 4: Figure from EIS Noise and Vibration Impact Assessment

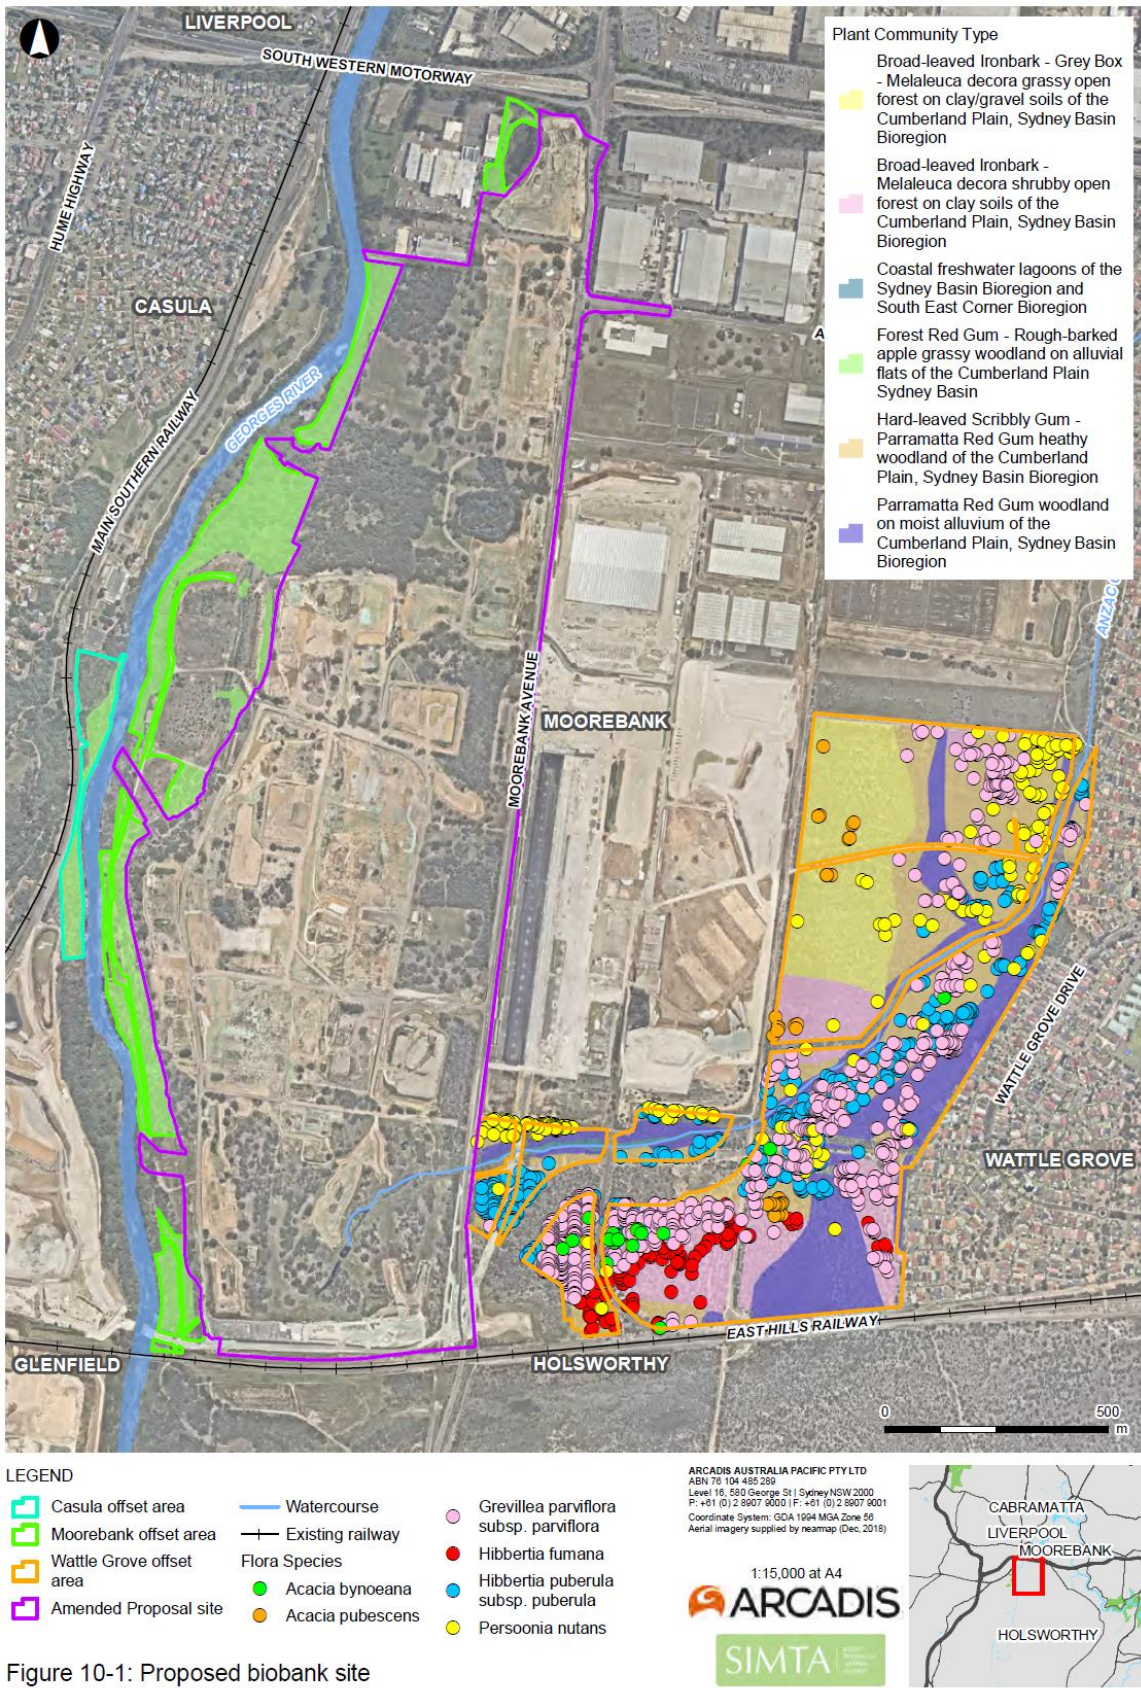


Figure 10-1: Proposed biobank site

Figure 5: Offset areas