



LEVEL 00 - GA PLAN 1 <u>LEV</u>



PEDESTRIAN LINK CONNECTING DAVY ROAD & VICE CHANCELLOR'S OVAL

Project ATP - COMMUNITY BUILDING Project No. 16-008

Client MIRVAC







Drawing Title GA PLAN & SECTION Revision Date Scale 13.12.16 1 : 150 @A1

Drawing No. Revi
CD_002 1

Revision

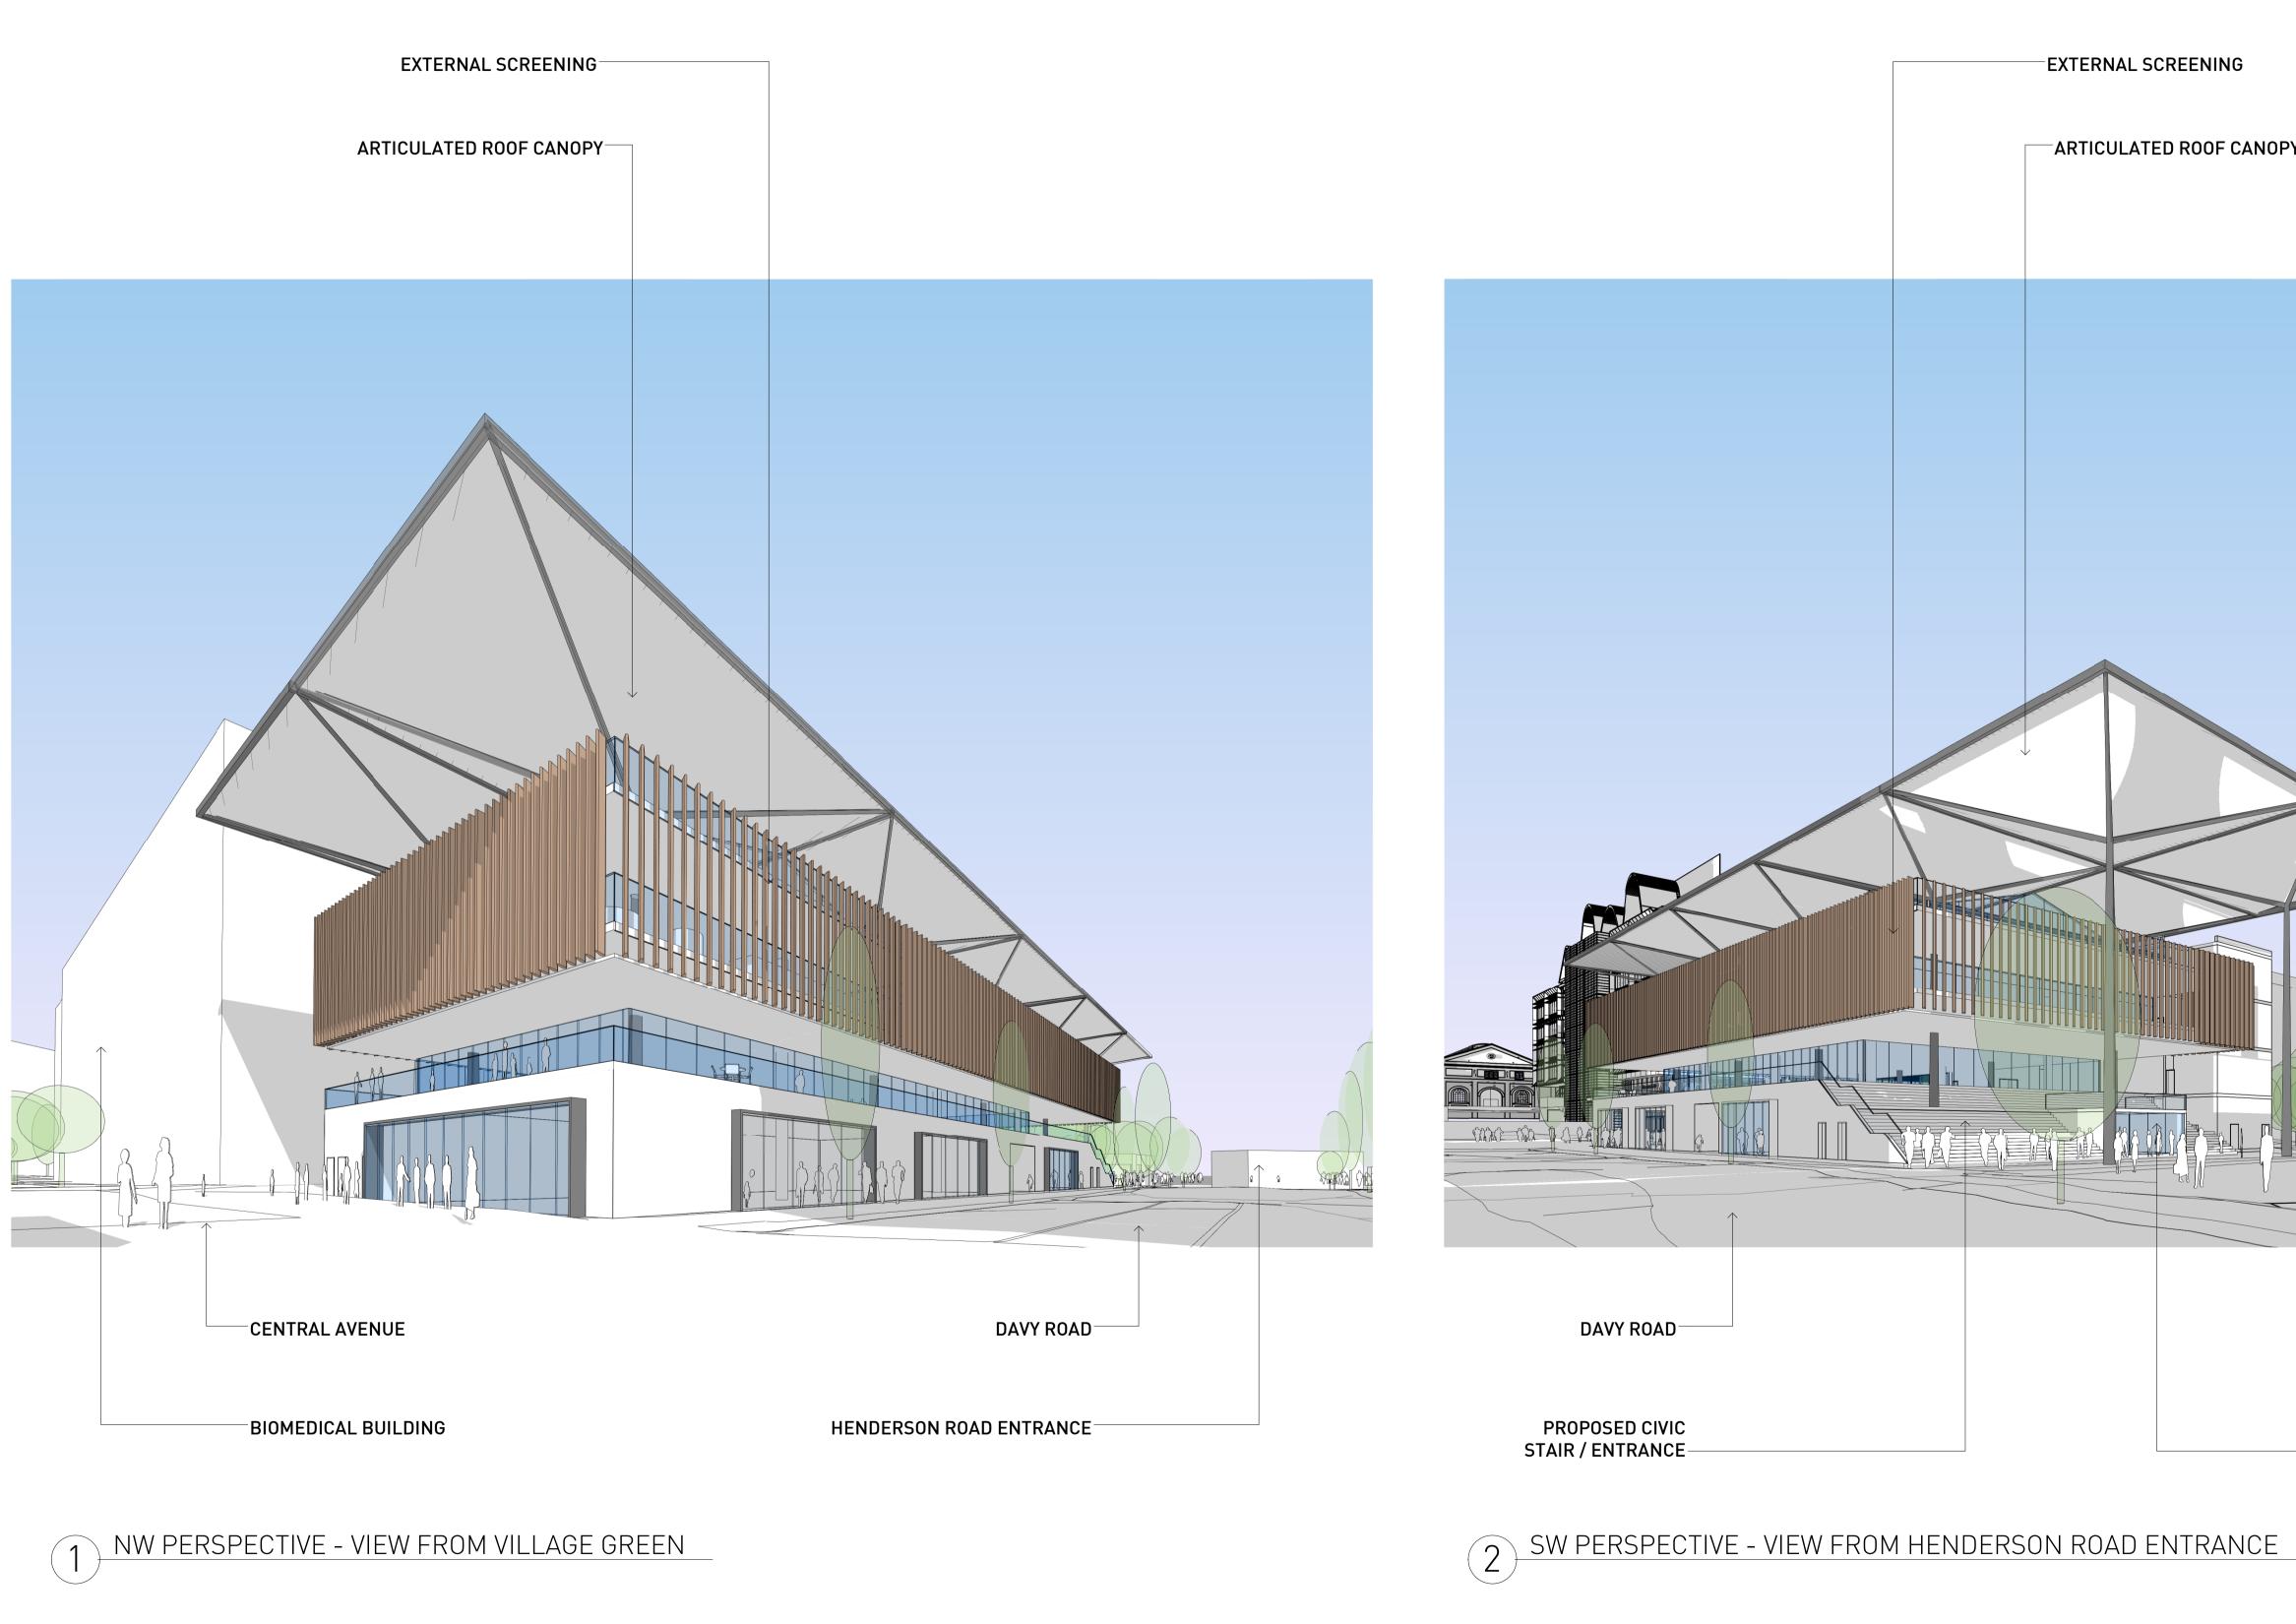



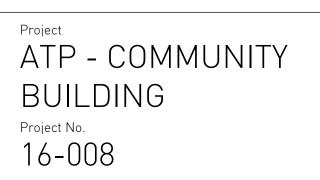

^{Client} MIRVAC

North

ARTICULATED ROOF CANOPY

Drawing Title 3D PERSPECTIVES Revision Date Scale (dA1 13.12.16

Drawing No. CD_003

Revision

PROPOSED RETAIL FRONTAGE

