


Issue	Description	Date
02	ISSUED FOR INFORMATION - NOTATION ADDED	01/11/2018
01	SUPERSEDES DRAWING C-MIC2-SSD-116	26/10/2018

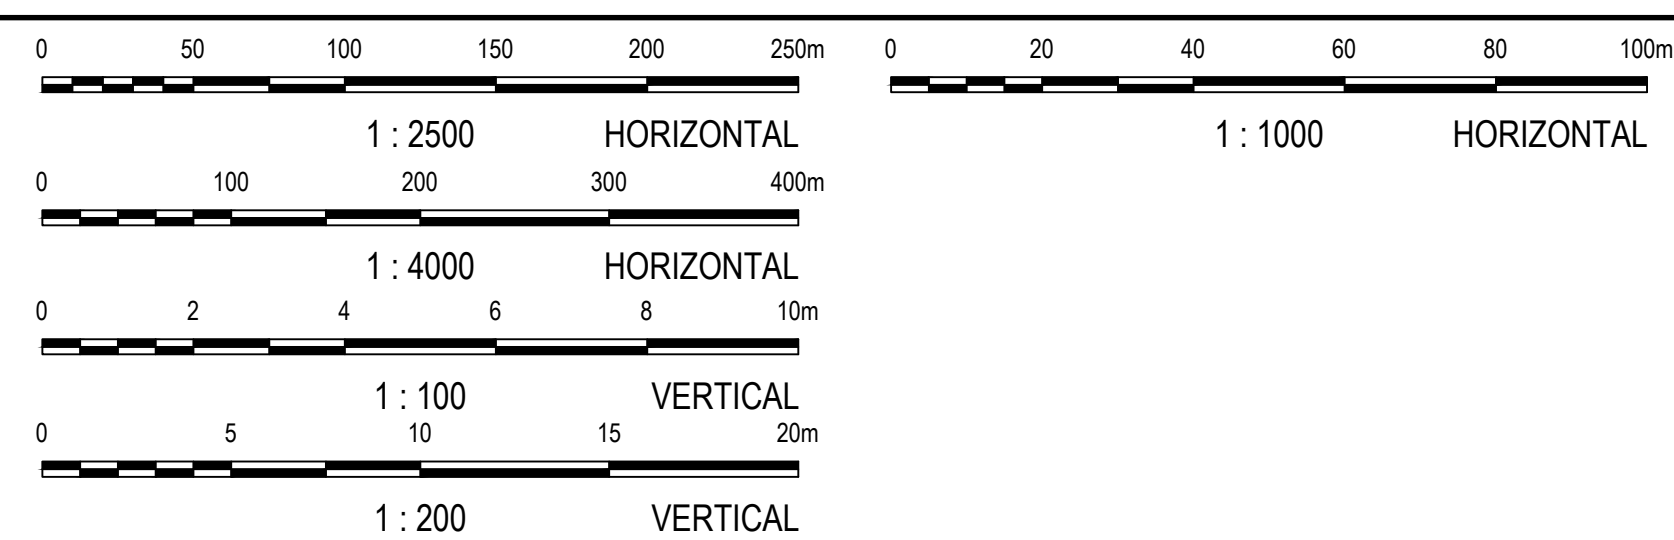

Client

Status		PRELIMINARY ONLY NOT TO BE USED FOR CONSTRUCTION	
Scales	AS SHOWN	Current Issue Signatures	
Original Size	A1	Designed	L.CORSCADDEN
Height Datum	AHD	Checked	M.GOSTELOW
Grid	MGA	Approved	W.OWERS
Filename: MPW2-ARC-CV-DWG-0121-BulkEarthworksSectionsSheet1.dwg			

Project		MOOREBANK PRECINCT WEST - STAGE 2	
Title		BULK EARTHWORKS SECTIONS SHEET 1	

Arcadis Australia Pacific Pty Limited
 Level 16, 580 George St
 SYDNEY NSW 2000
 ABN 76 104 485 289
 Tel No: +61 2 8907 9000
 Fax No: +61 2 8907 9001
 arcadis.com

Project No. AA009335

Drawing No. MPW2-ARC-CV-DWG-0121- 02

Issue