





Section Reference

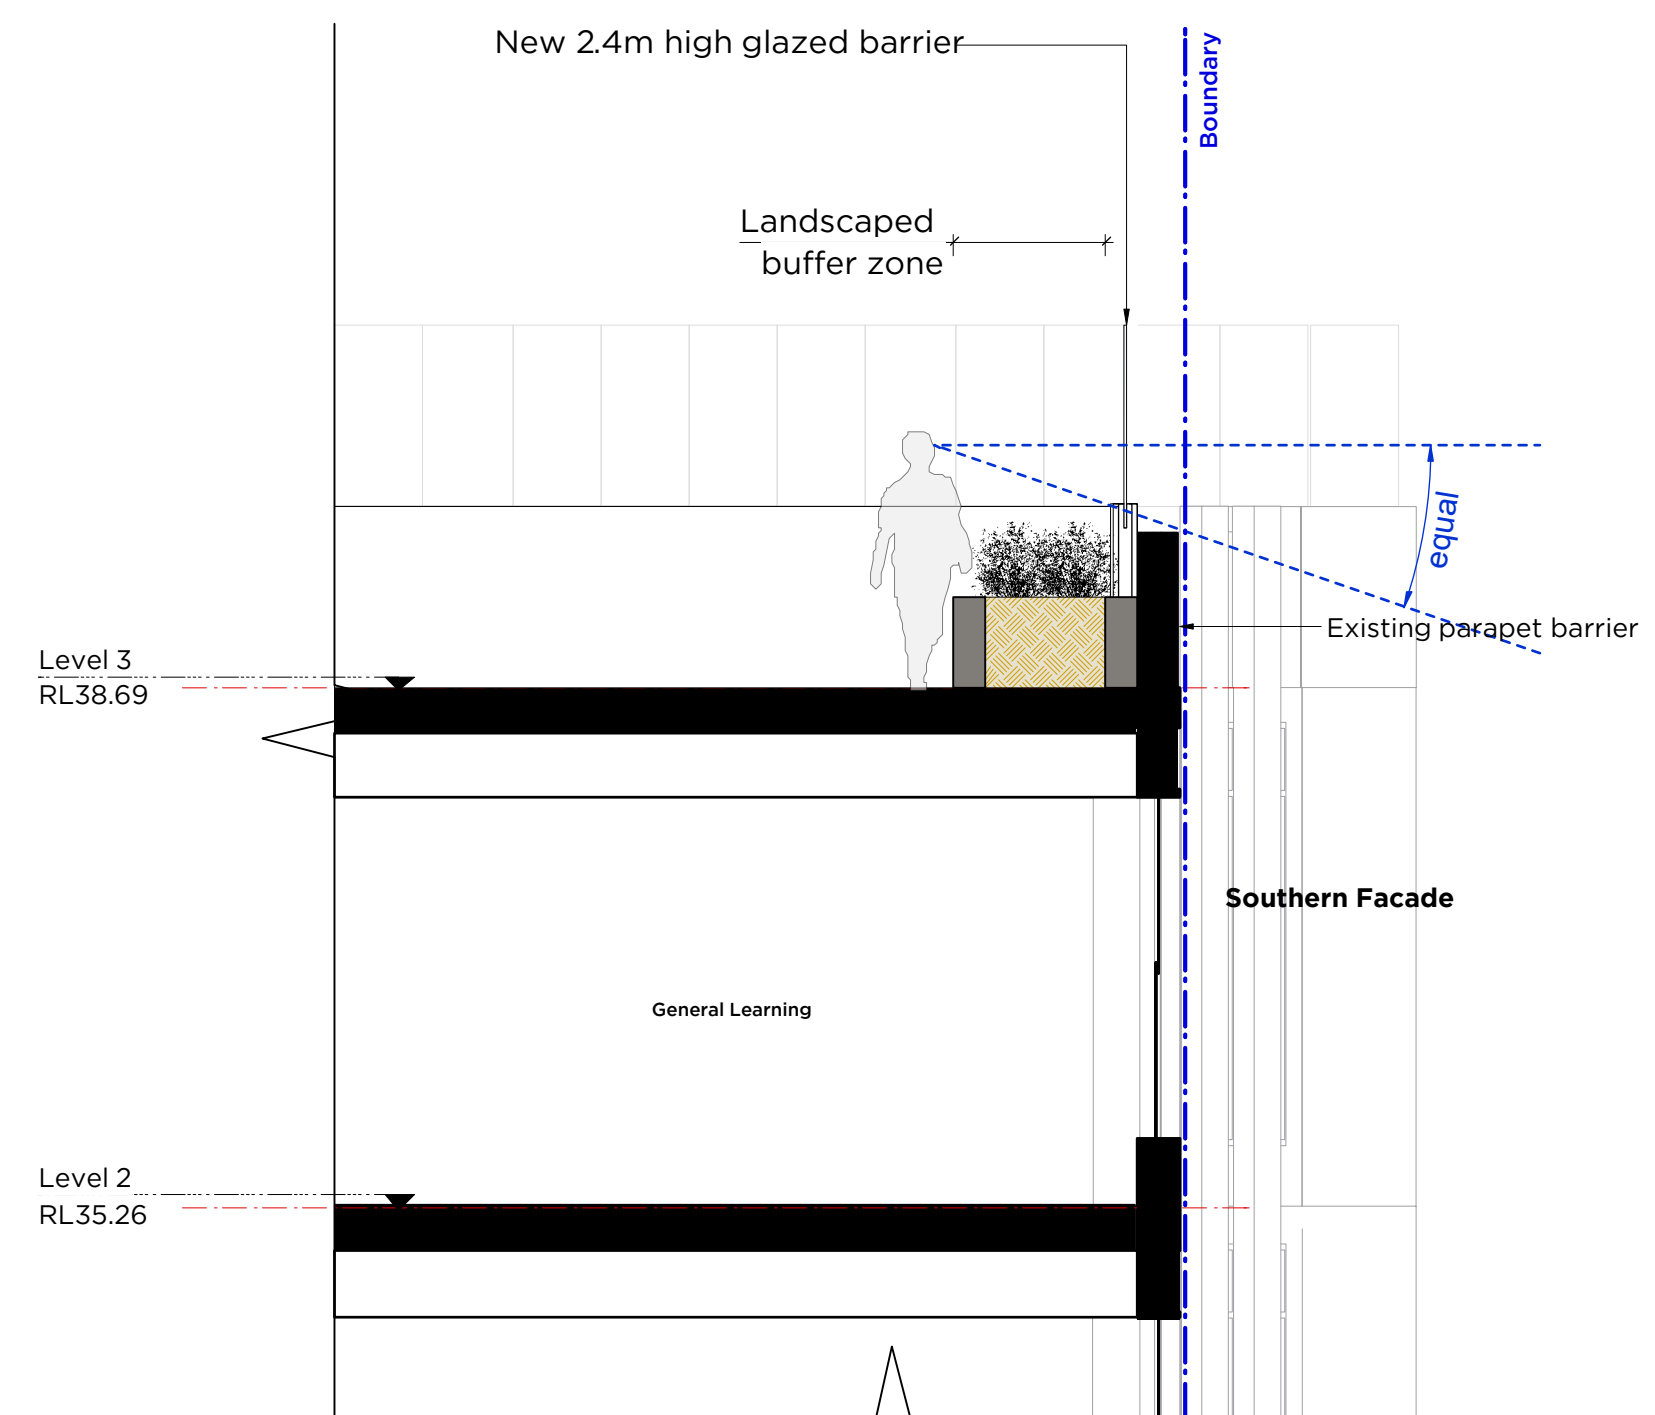

1 Roof Terrace Barrier Detail Proposed Lanscaped Buffer
Scale: 1:50

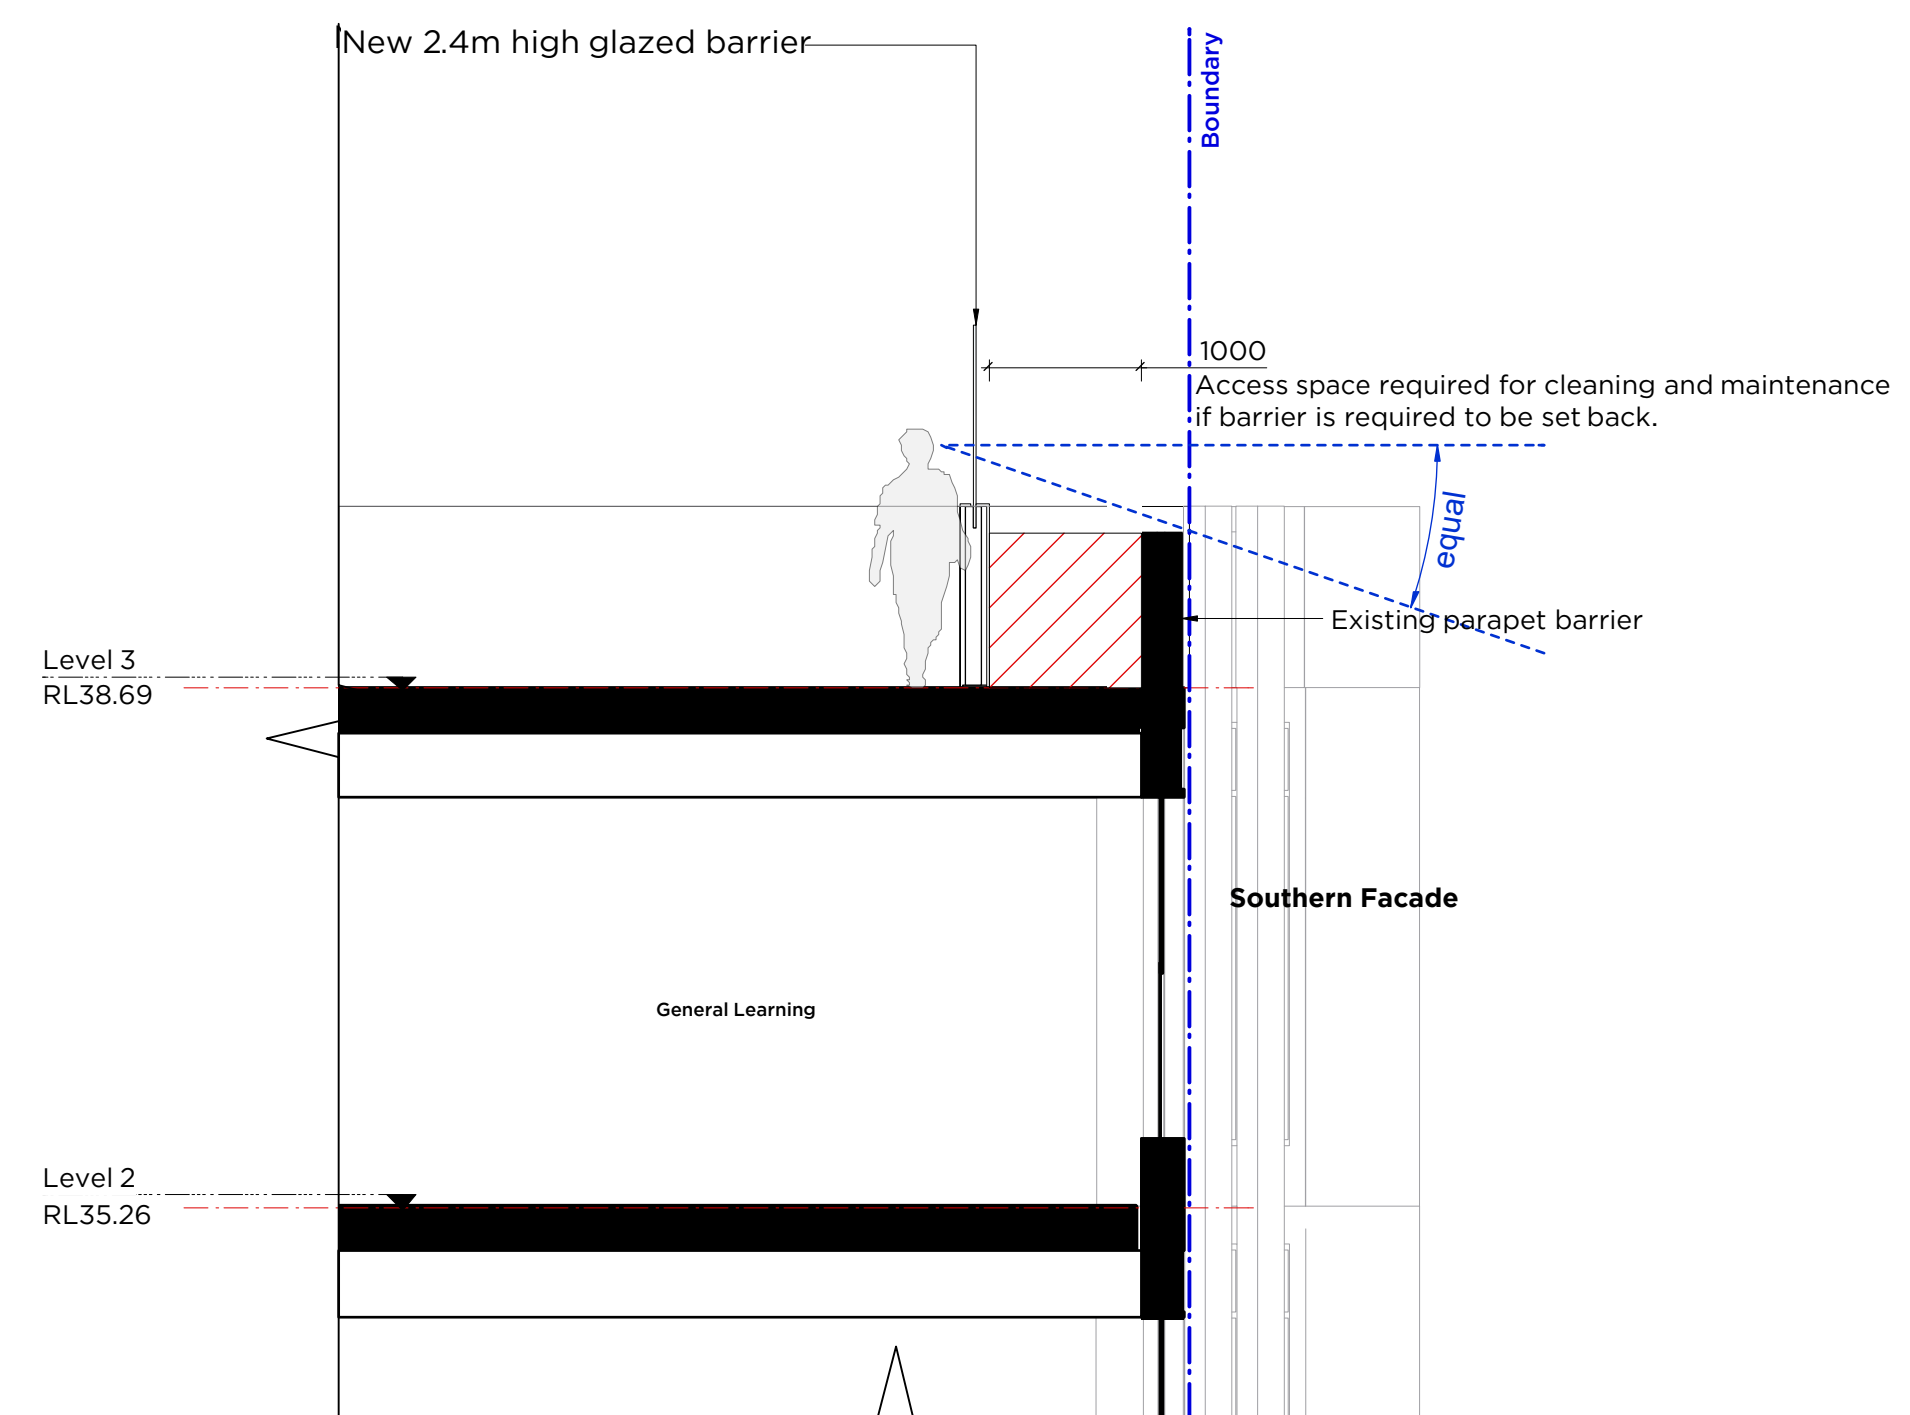

2 Roof Terrace Barrier Detail - with Setback
Scale: 1:50