



Level 1, 228 Victoria Ave, Chatswood NSW 2067
 PO Box 3047, Willoughby North NSW 2068
 Tel +61 2 9413 3777 Fax +61 2 9413 3822
 www.minesubsidence.com



**BHP BILLITON
 CAROONA PROJECT
 BUILT FEATURES**

DATE: 28-Mar-2014	SCALE: 1:10 000	DRAWING No: MSEC635-09	Rev No B
-----------------------------	---------------------------	----------------------------------	--------------------

LEGEND

SRUCTURES -


- BUILDINGS
- DAMS

TRANSPORT -

- LOCAL ROADS & TRACKS
- RAILWAY

UTILITIES -

- GAS PIPELINES
- WATERMAINS LINE
- POWERLINES
- TELECOMMUNICATIONS
- GROUNDWATER BORES

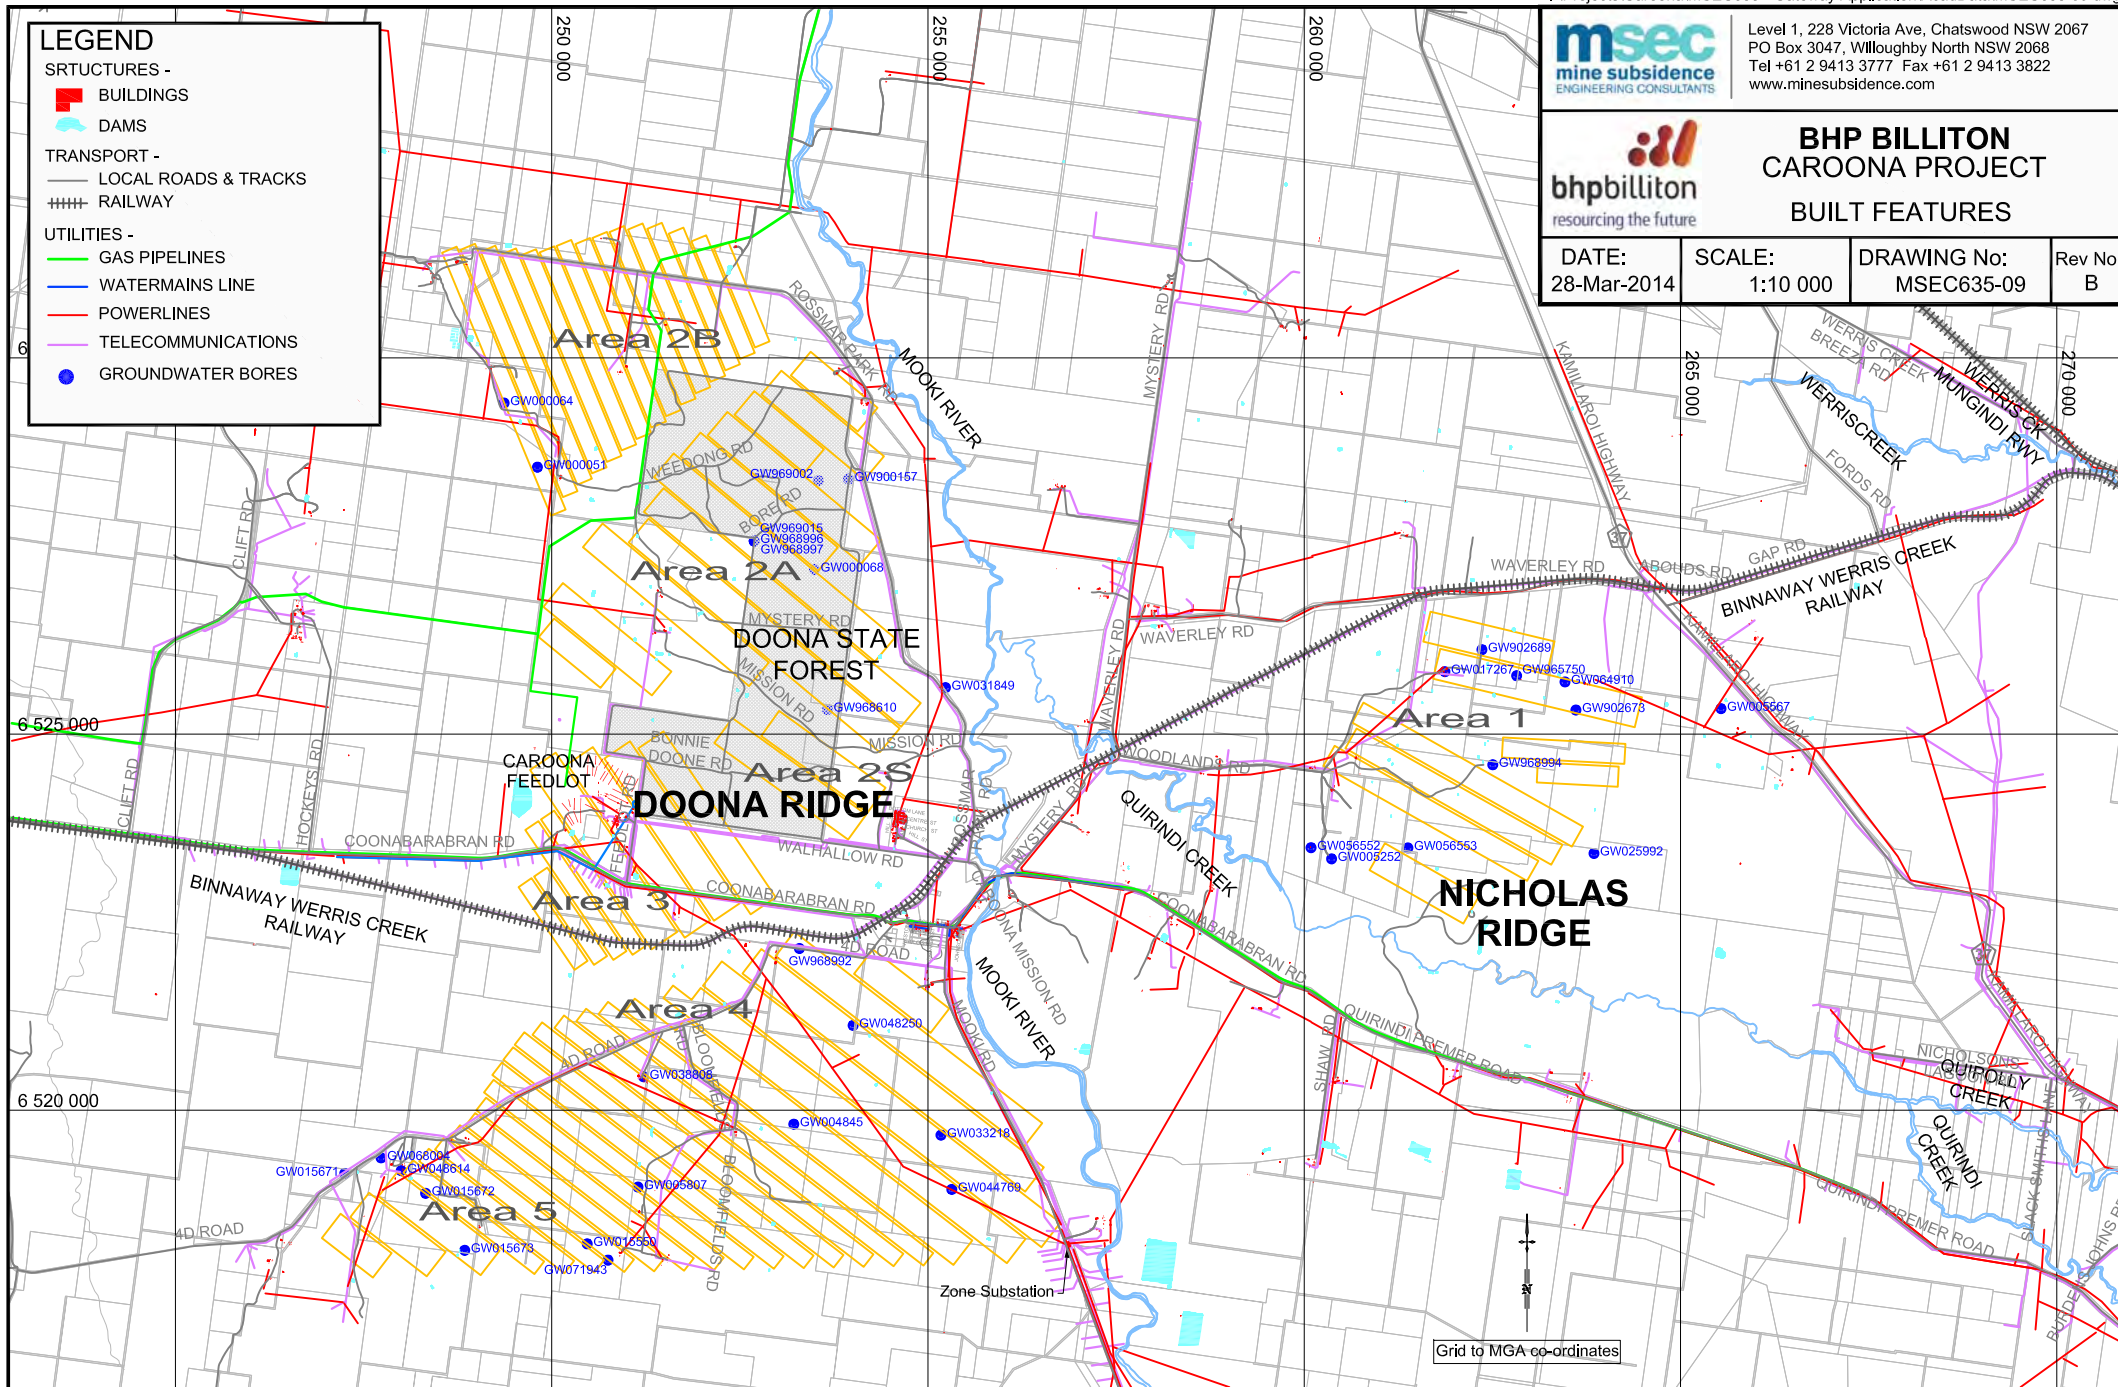

Grid to MGA co-ordinates





Level 1, 228 Victoria Ave, Chatswood NSW 2067
 PO Box 3047, Willoughby North NSW 2068
 Tel +61 2 9413 3777 Fax +61 2 9413 3822
 www.minesubsidence.com



BHP BILLITON
CAROONA PROJECT
 PREDICTED TOTAL SUBSIDENCE
 CONTOURS DUE TO THE PROPOSED
 LONGWALLS

DATE: 28-Mar-2014	SCALE: 1:10 000	DRAWING No: MSEC635-10	Rev No B
----------------------	--------------------	---------------------------	-------------

NOTE:
 The value of the Subsidence Contours, from the outside to the inside of the panels, are 20mm, 50mm, 100mm, 200mm, 500mm, 1000mm and so forth, in 500mm increments.

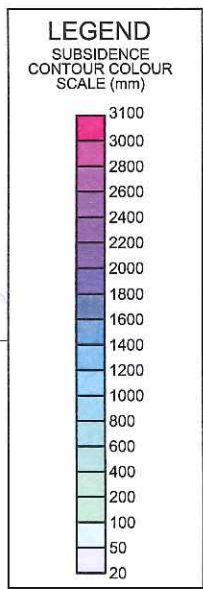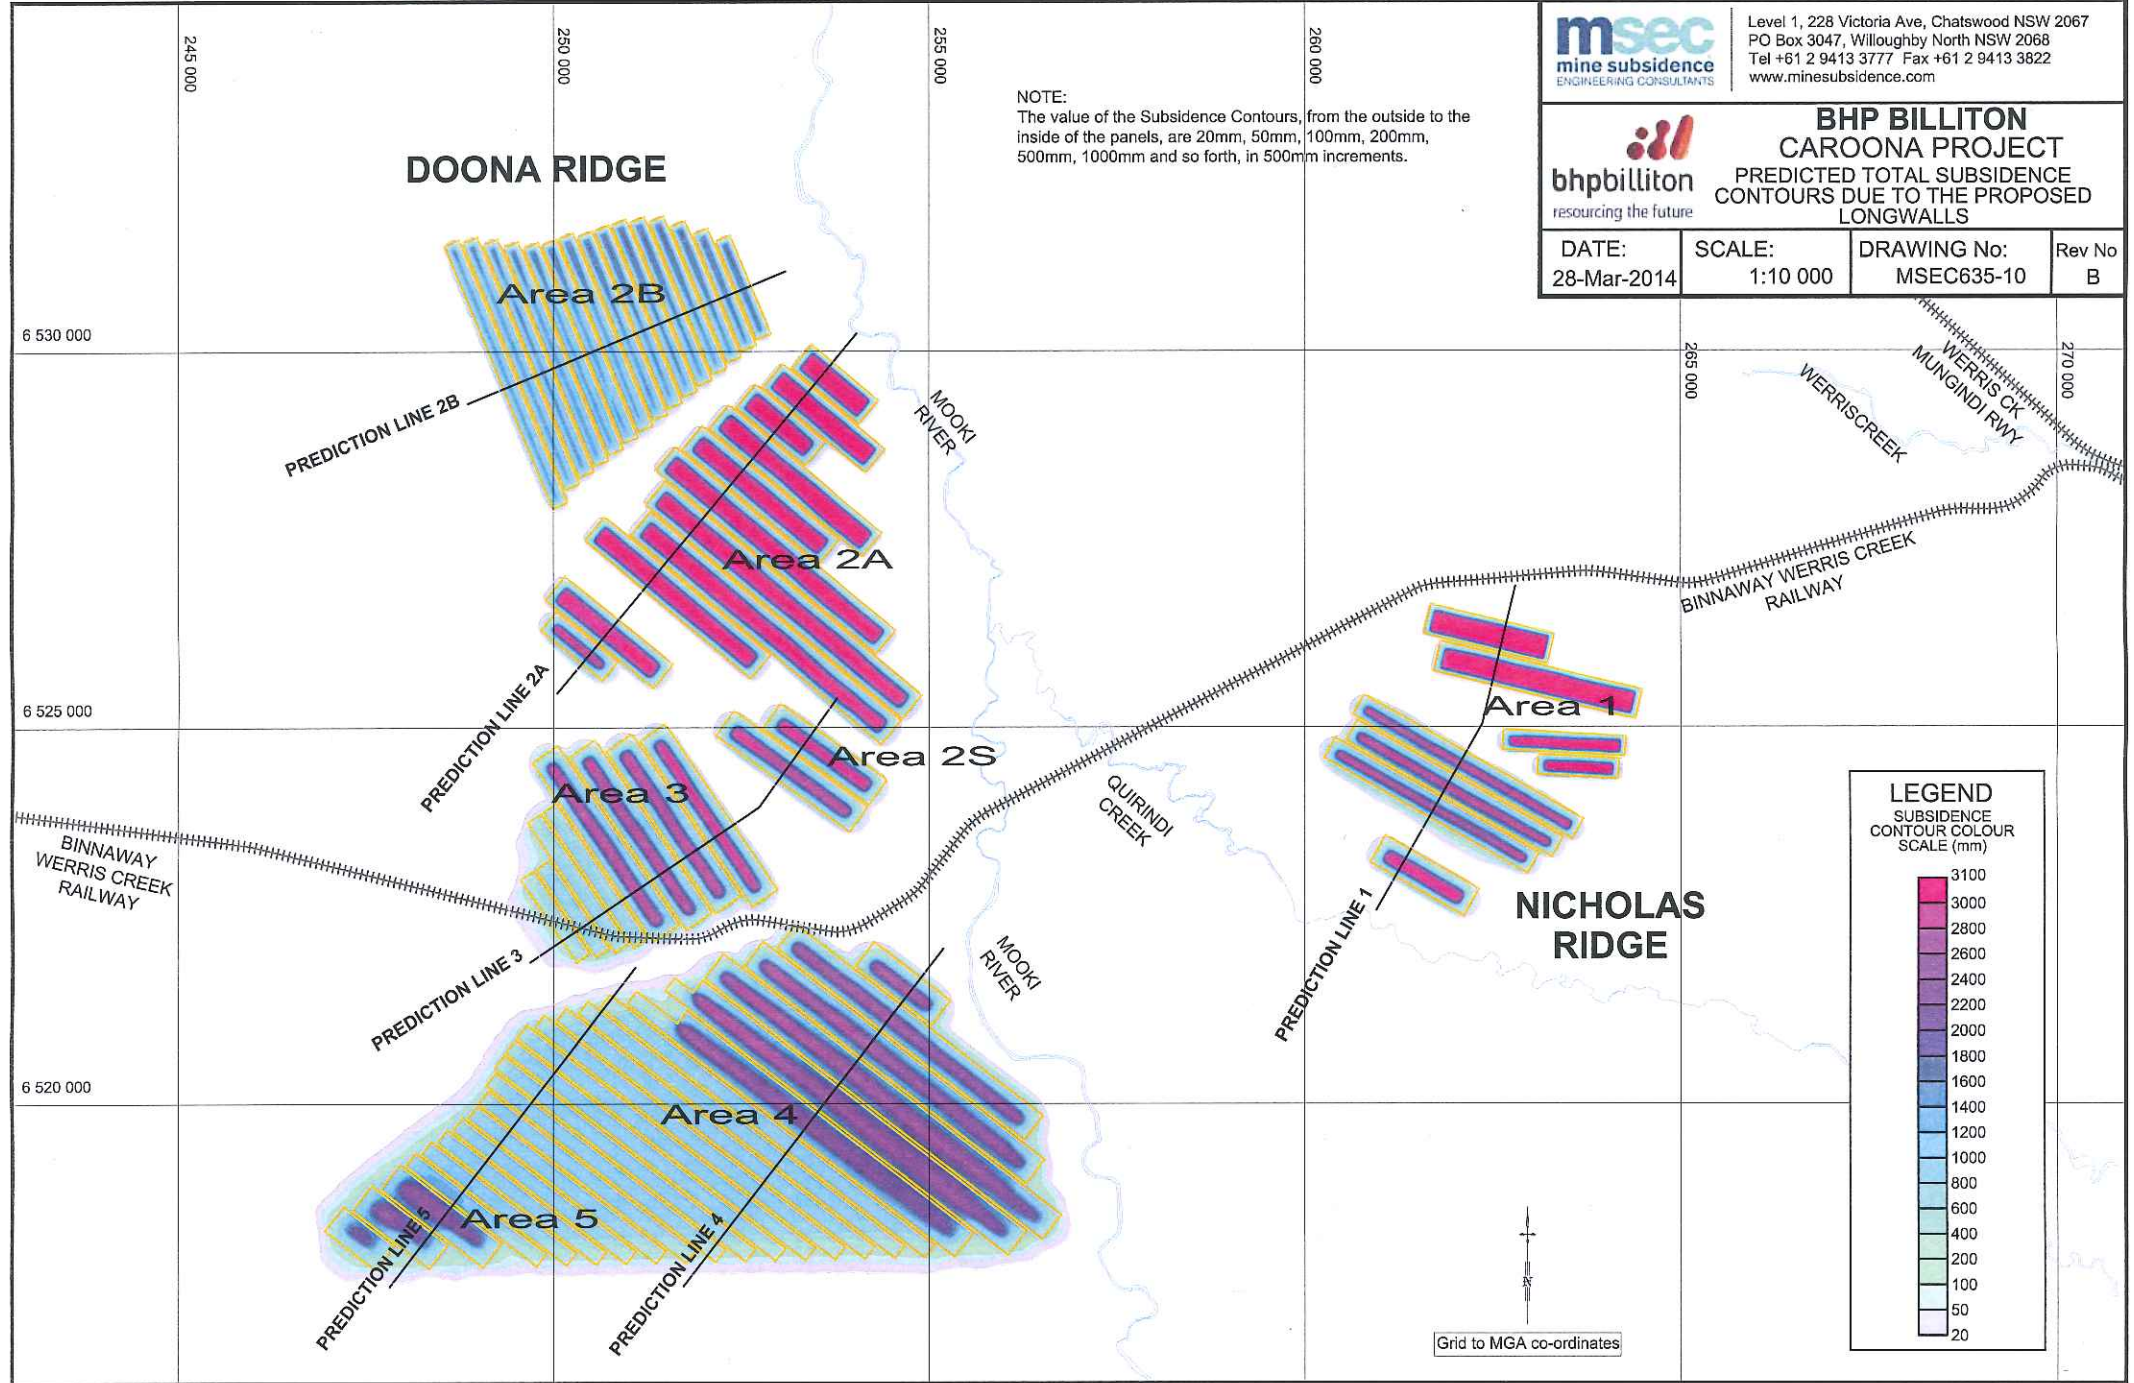

Grid to MGA co-ordinates