



NOTES:
 1. REFER DRG. No. 0101 TO 0104 FOR STRUCTURAL NOTES
 2. REFER DRG. No. 0111 TO 0114 FOR TYPICAL DETAILS
 3. FOR ALL SET OUT DIMENSIONS, LEVELS, SET DOWNS, HOBBS, KERBS AND FALLS, REFER TO ARCHITECTS DRAWINGS.

LEGEND:
 .PF_ DENOTES PAD FOOTING. REFER DRG. 0111 FOR DETAILS
 .SF_ DENOTES STRIP FOOTING. REFER DRG. 0111 FOR DETAILS
 .PC_ DENOTES PILE CAP. REFER DRG. 0111 FOR DETAILS
 .BP_ DENOTES CONCRETE PILE. REFER DRG. 0111 FOR DETAILS
 --- DENOTES FOUNDATION THICKNESS


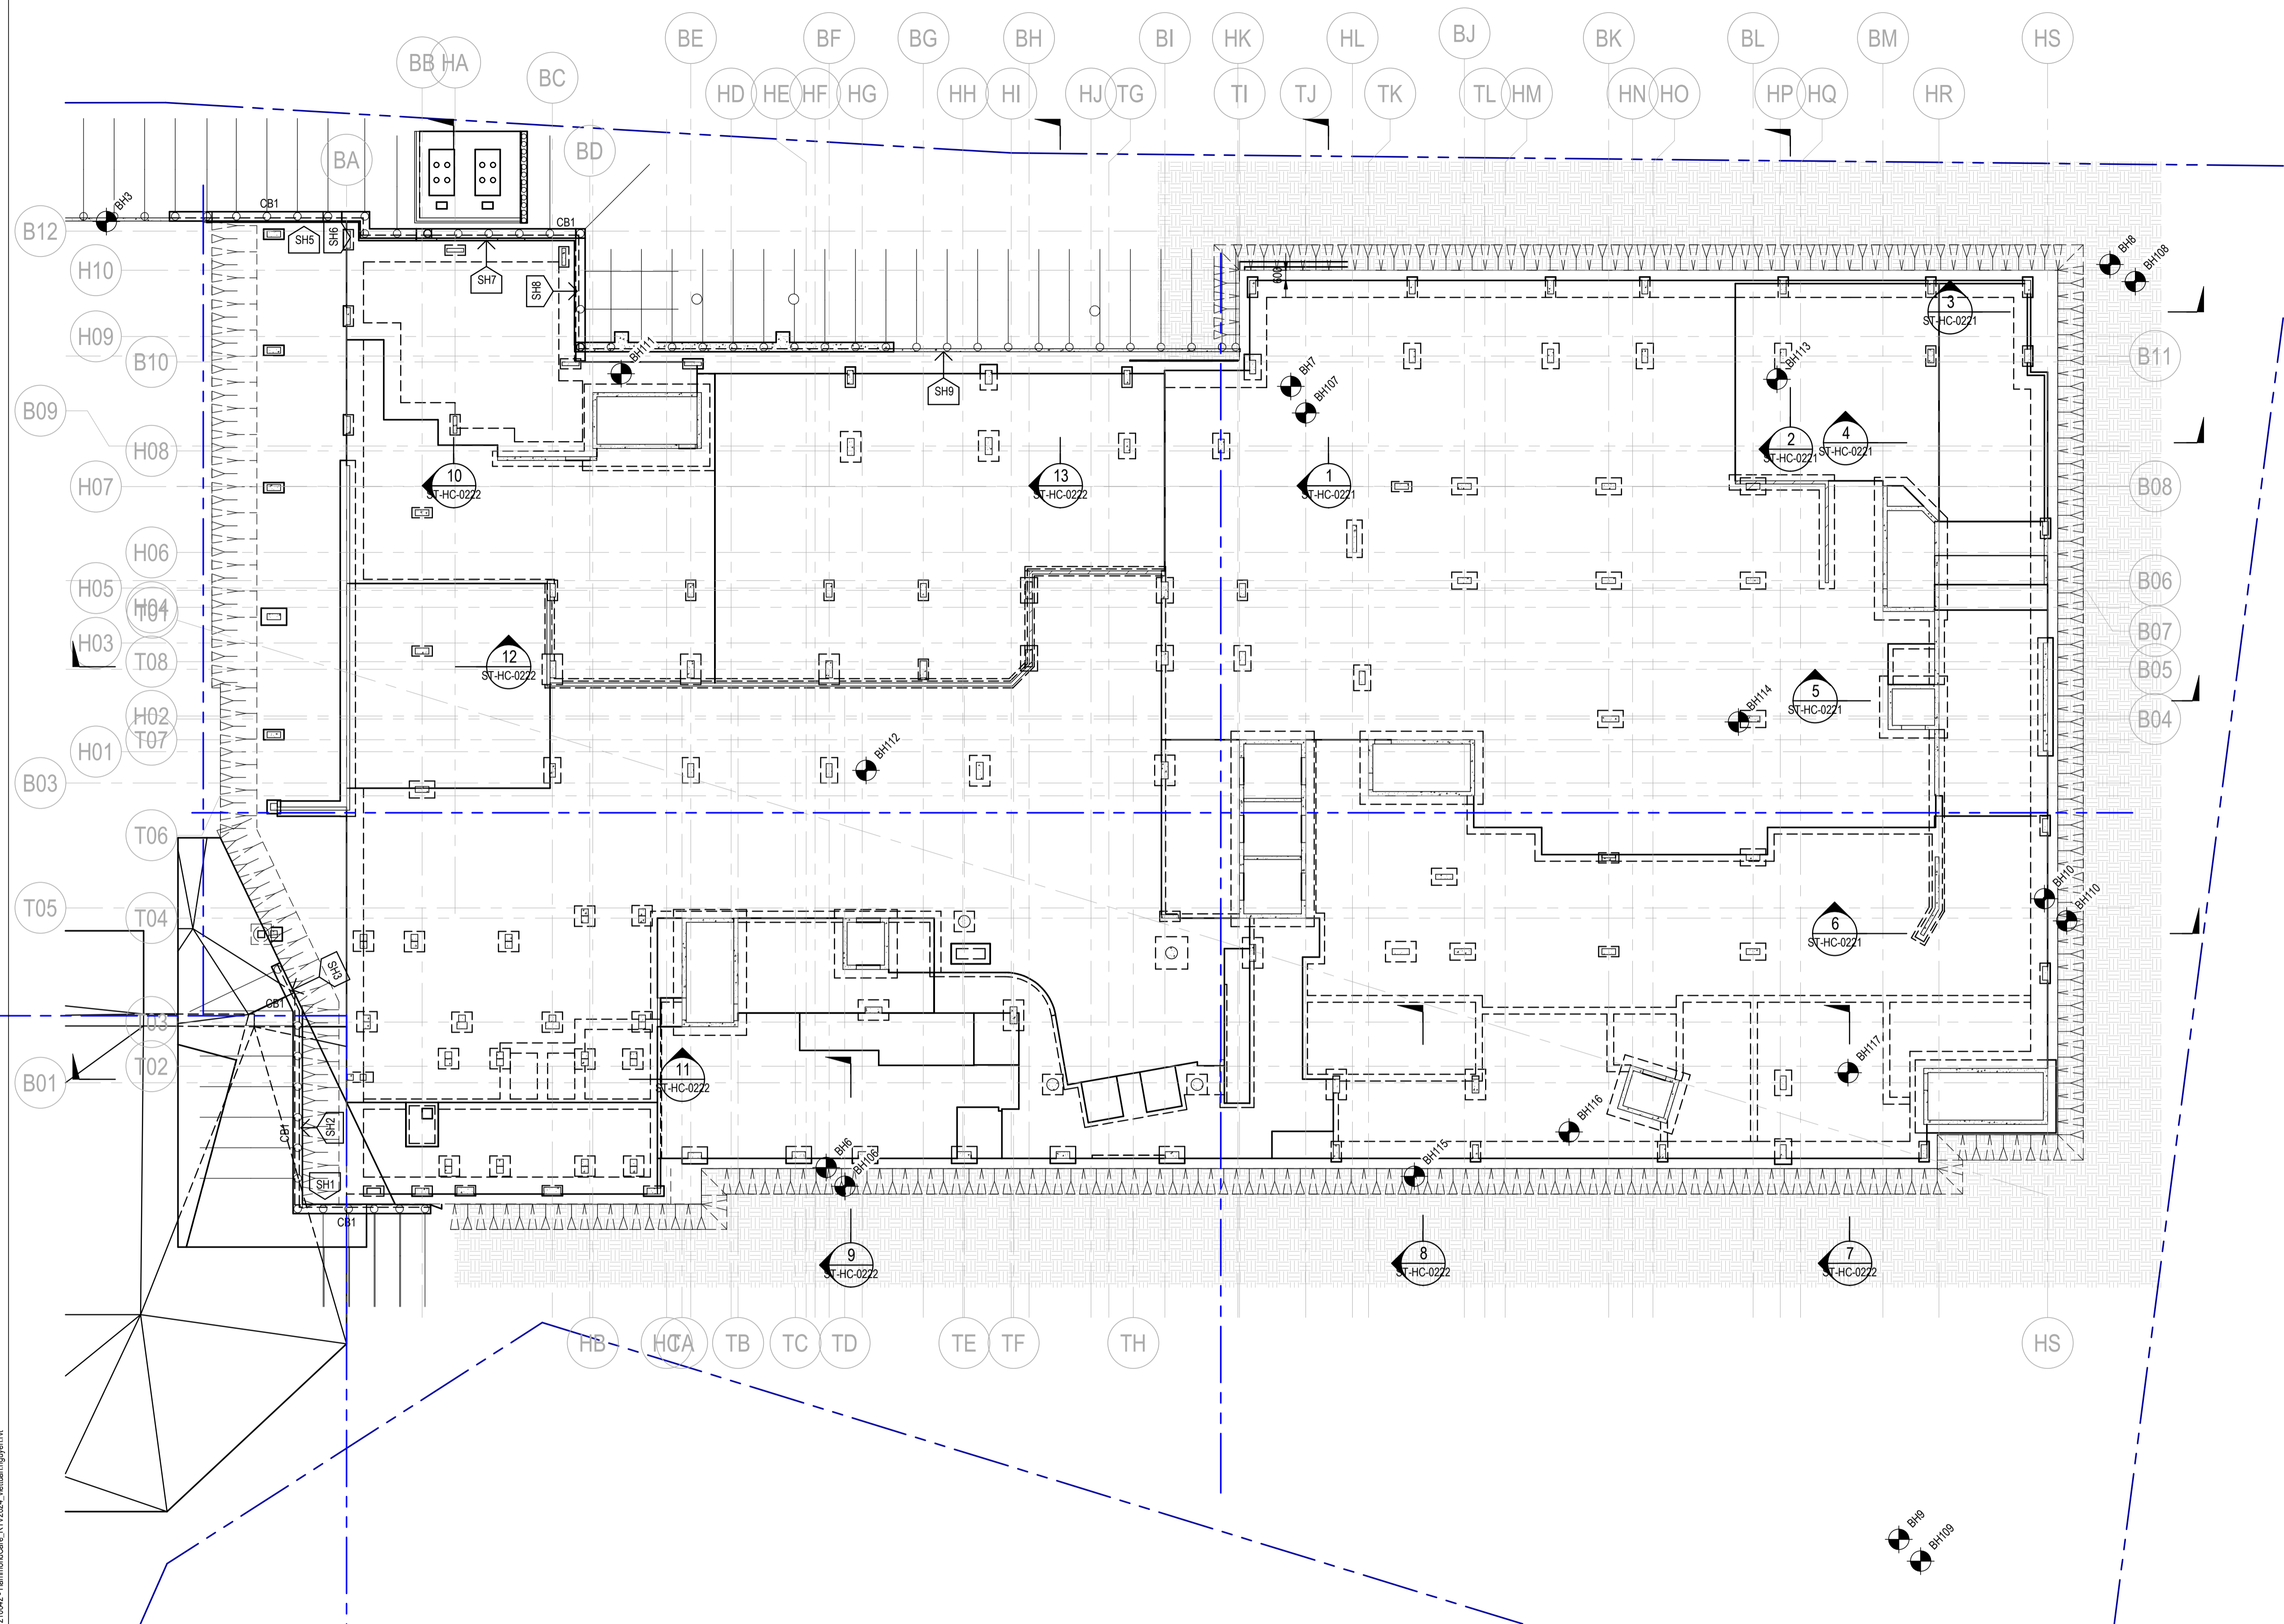


HOSPITAL RETENTION & BULK EXCAVATION PLAN
 SCALE 1 : 200

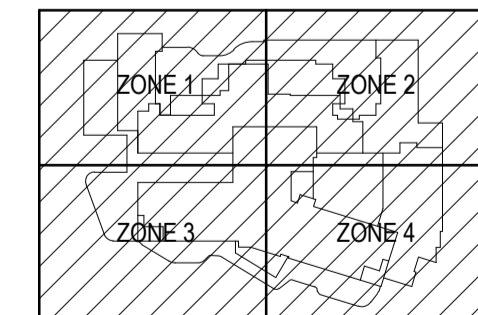

KEYPLAN - NTS

REVISIONS	REVISION DESCRIPTION	DATE
G	ISSUED FOR 100% DOCUMENTATION	12-12-2023
F	ISSUED FOR INFORMATION	13-11-2023
E	ISSUED FOR 90% CONSTRUCTION DOCUMENTATION PHASE	22-09-2023
D	80% DOCUMENTATION. ISSUED FOR REVIEW	28-07-2023
C	ISSUED FOR INFORMATION	22-06-2023
B	80% DOCUMENTATION. ISSUED FOR REVIEW	17-03-2023
A	40% DOCUMENTATION. ISSUED FOR REVIEW	11-11-2022

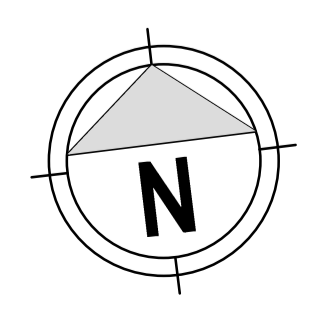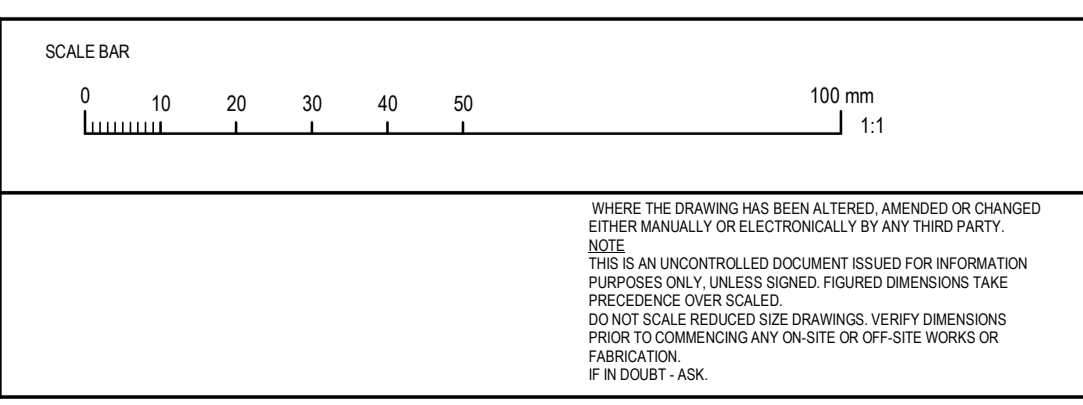


van der meer
 LEVEL 6, 39 CHANDOS STREET
 SYDNEY NSW 2065
 Telephone 61-2-9436 0433 Fax 61-2-9436 1370

CLIENT
HammondCare Champion Life
 ARCHITECT
BIM STUDIO 3, LEVEL 3
 35 BUCKINGHAM STREET
 SYDNEY NSW 2010


PROJECT TITLE
GREENWICH HOSPITAL REDEVELOPMENT
 RIVER RD, GREENWICH
 DRAWING TITLE
RETENTION & BULK EXCAVATION PLAN

DRAWING STATUS			
INFORMATION			
NOT TO BE USED FOR CONSTRUCTION			
PROJECT LEADER L.S.	DESIGNER L.S.	SIGNATURE	
DRAFTSPERSON V.N.	SCALE 1:200	DATE	SHEET SIZE A1
JOB No. SY210042	DRAWING No. ST-HC-0201	REVISION G	


E:\Revit_Local_Files\210042 - HammondCare_RTD\2024_vethannguyen.rvt

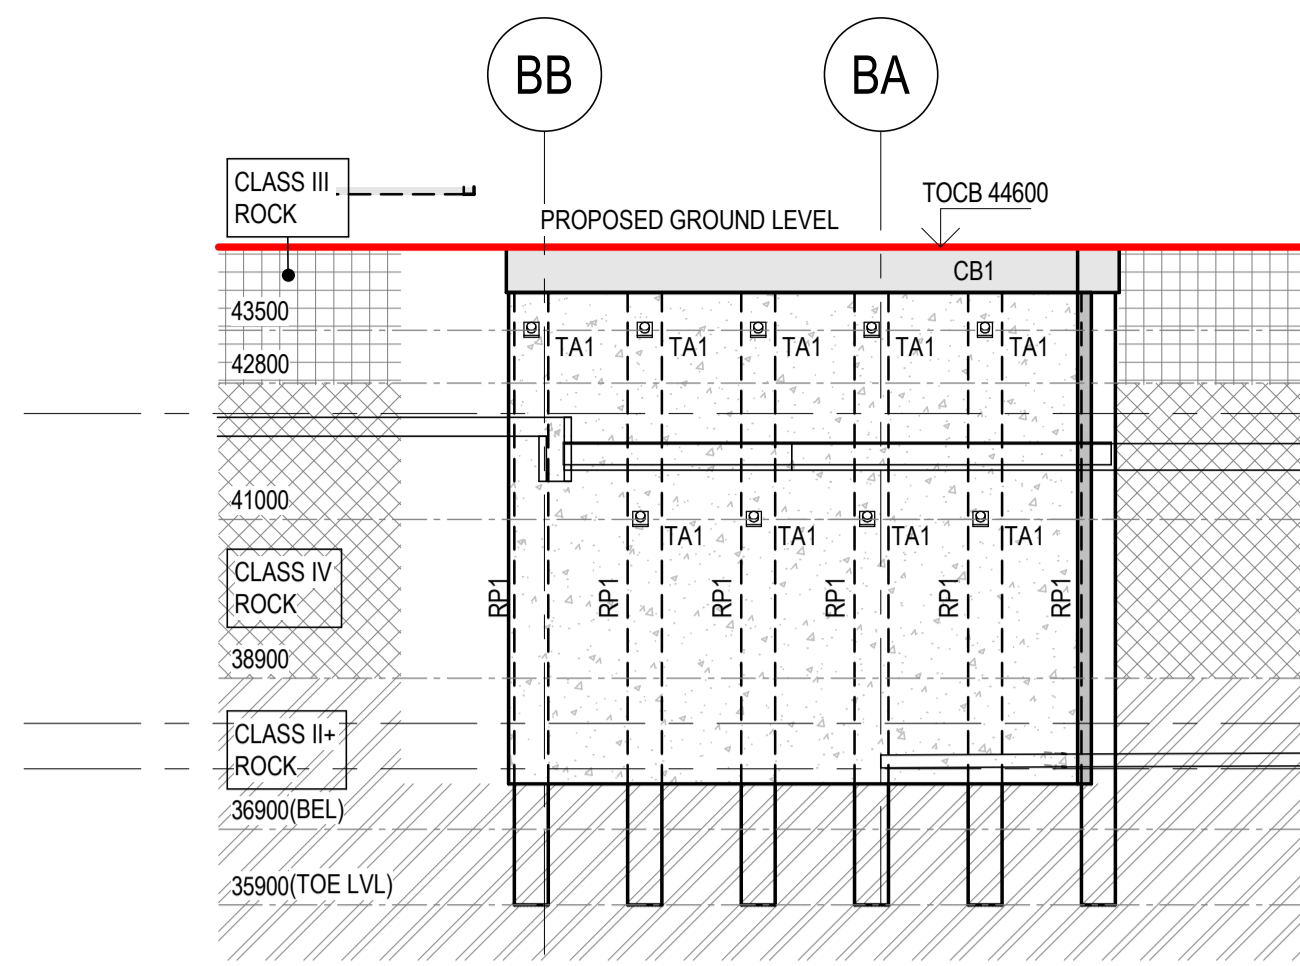


SHORING ELEVATION SH1
SCALE 1 : 100

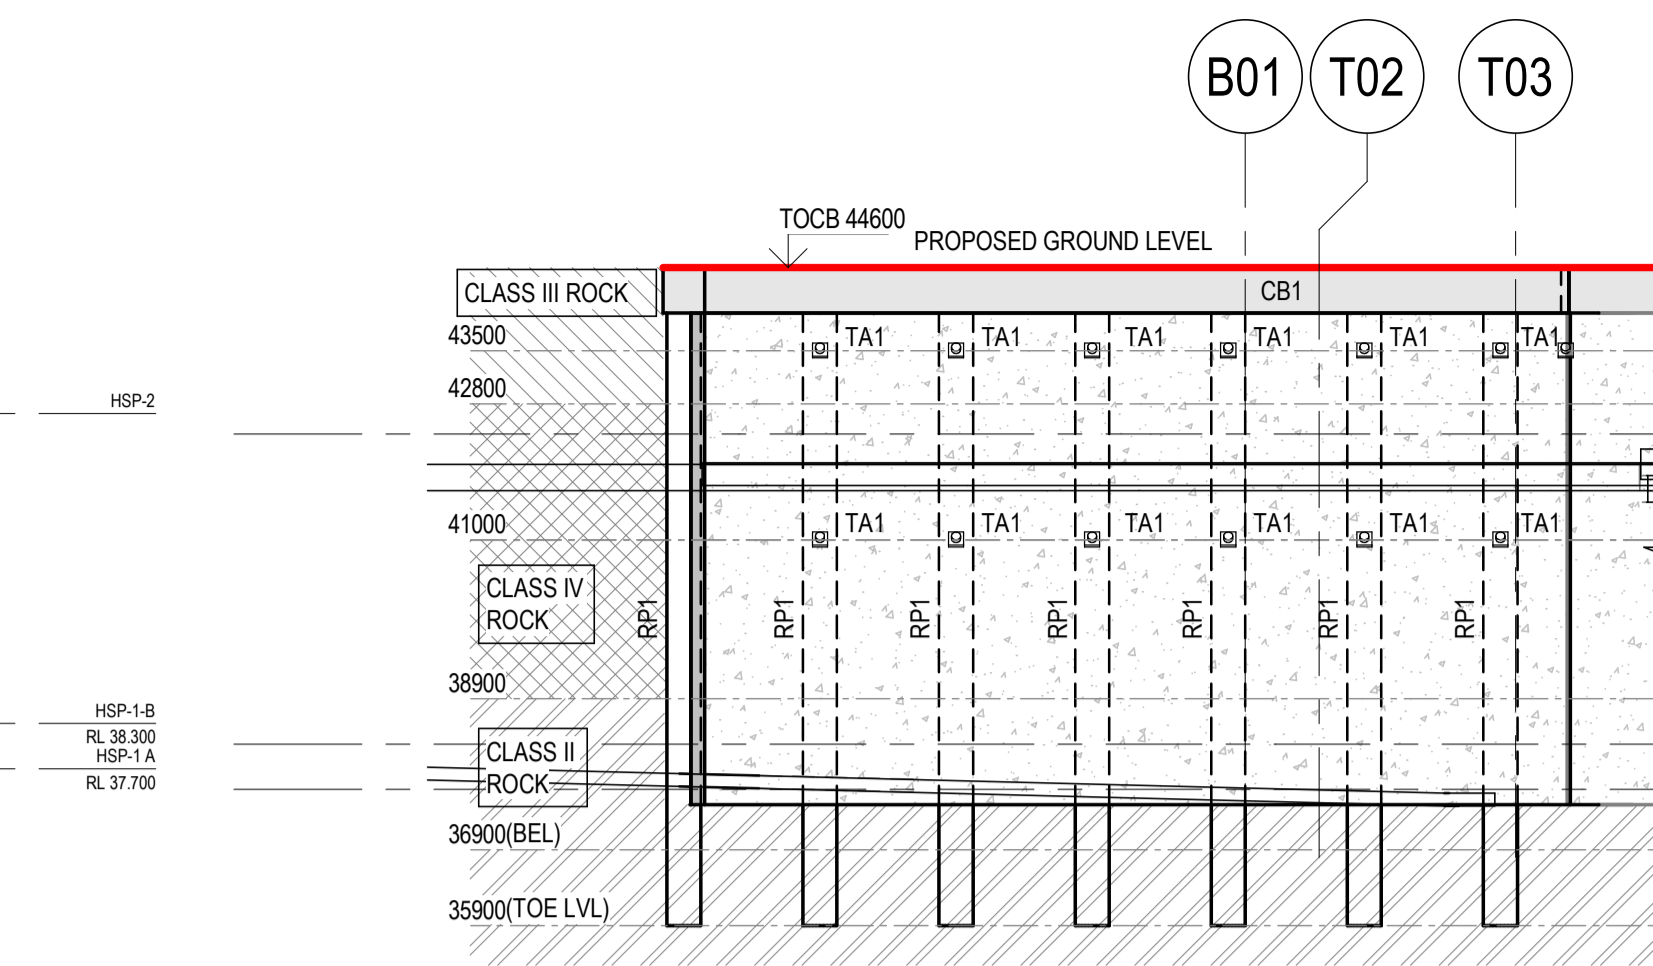

SHORING ELEVATION SH2
SCALE 1 : 100

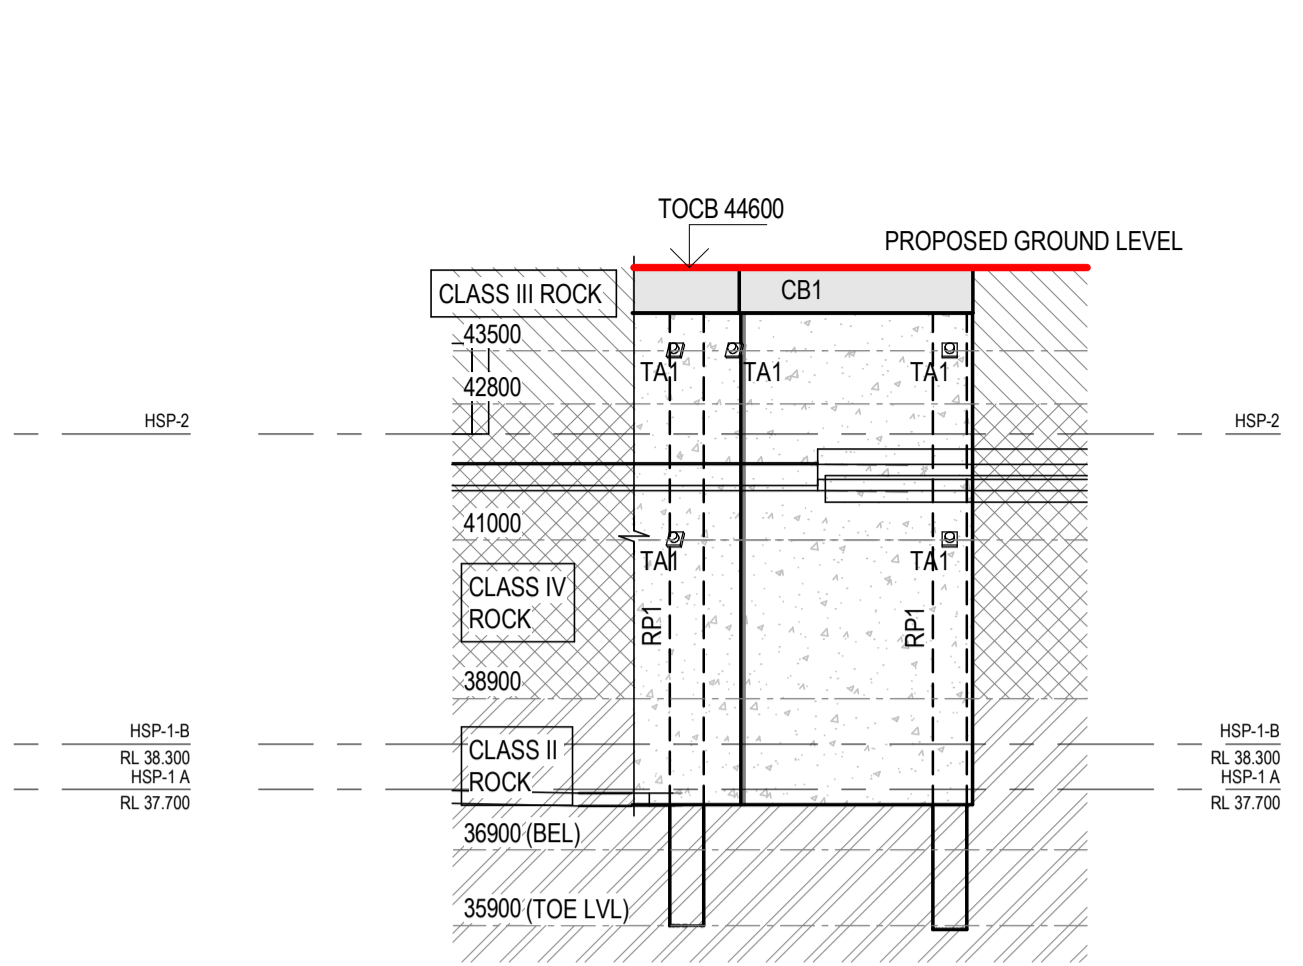


SHORING ELEVATION SH3
SCALE 1 : 100

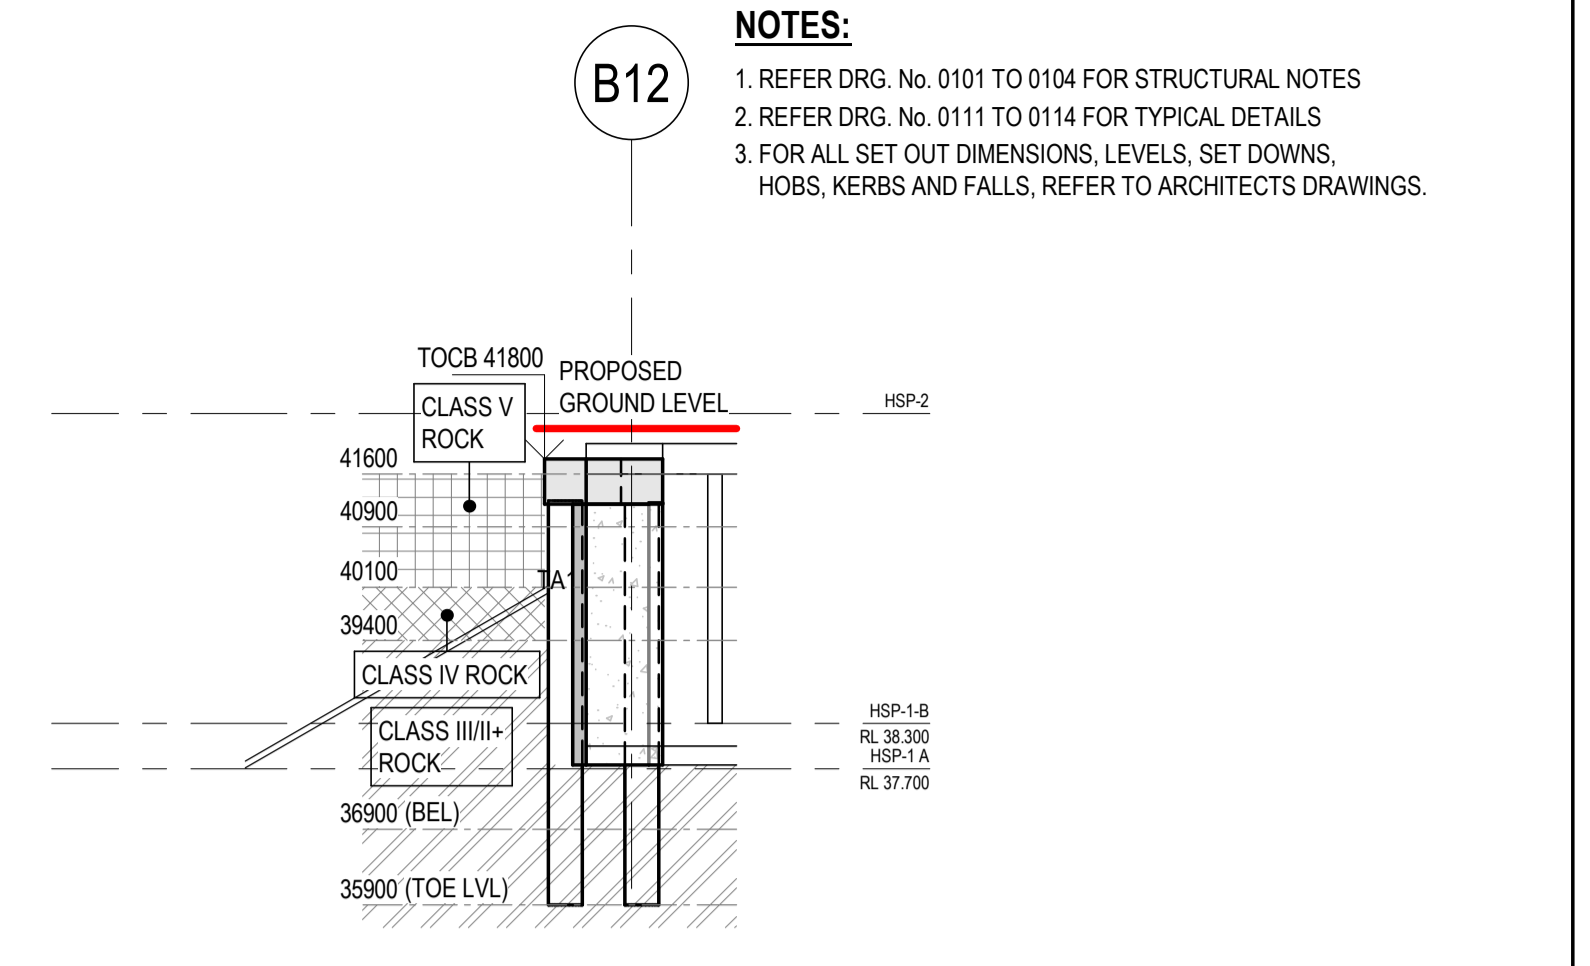


SHORING ELEVATION SH6
SCALE 1 : 100


NOTES:
1. REFER DRG. No. 0101 TO 0104 FOR STRUCTURAL NOTES
2. REFER DRG. No. 0111 TO 0114 FOR TYPICAL DETAILS
3. FOR ALL SET OUT DIMENSIONS, LEVELS, SET DOWNS, HOBS, KERBS AND FALLS, REFER TO ARCHITECTS DRAWINGS.

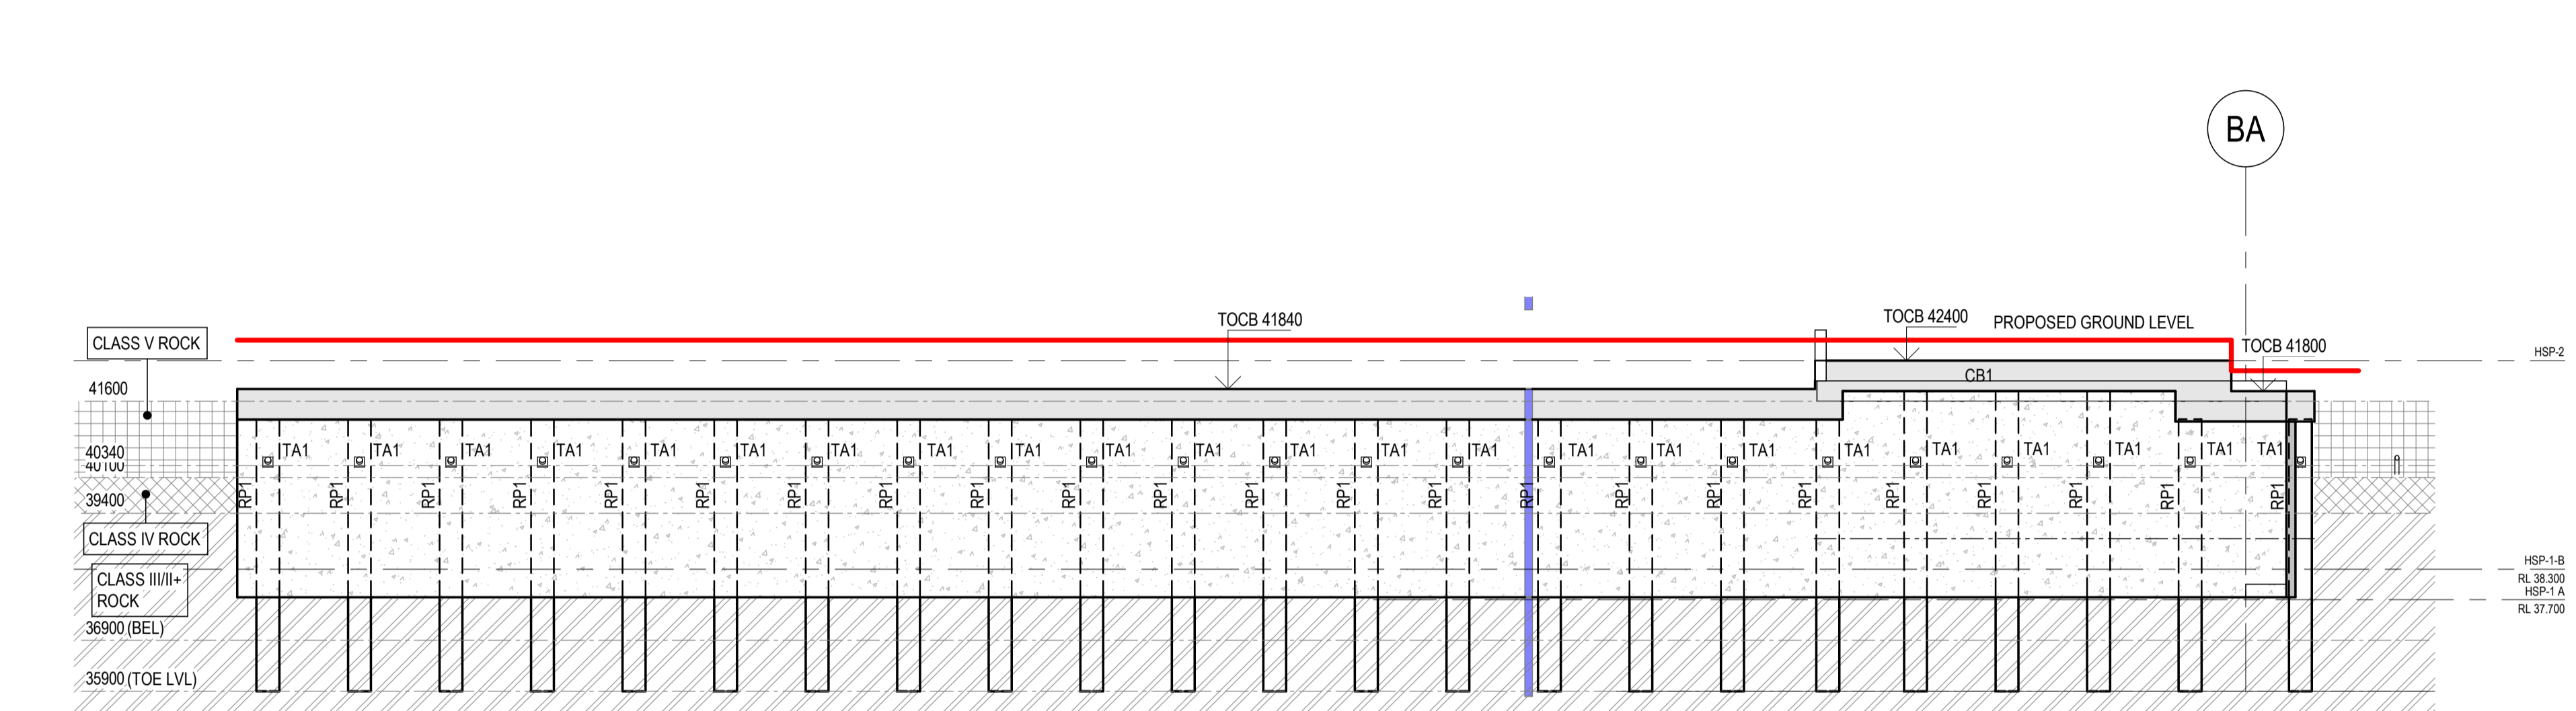

SHORING ELEVATION SH5
SCALE 1 : 100

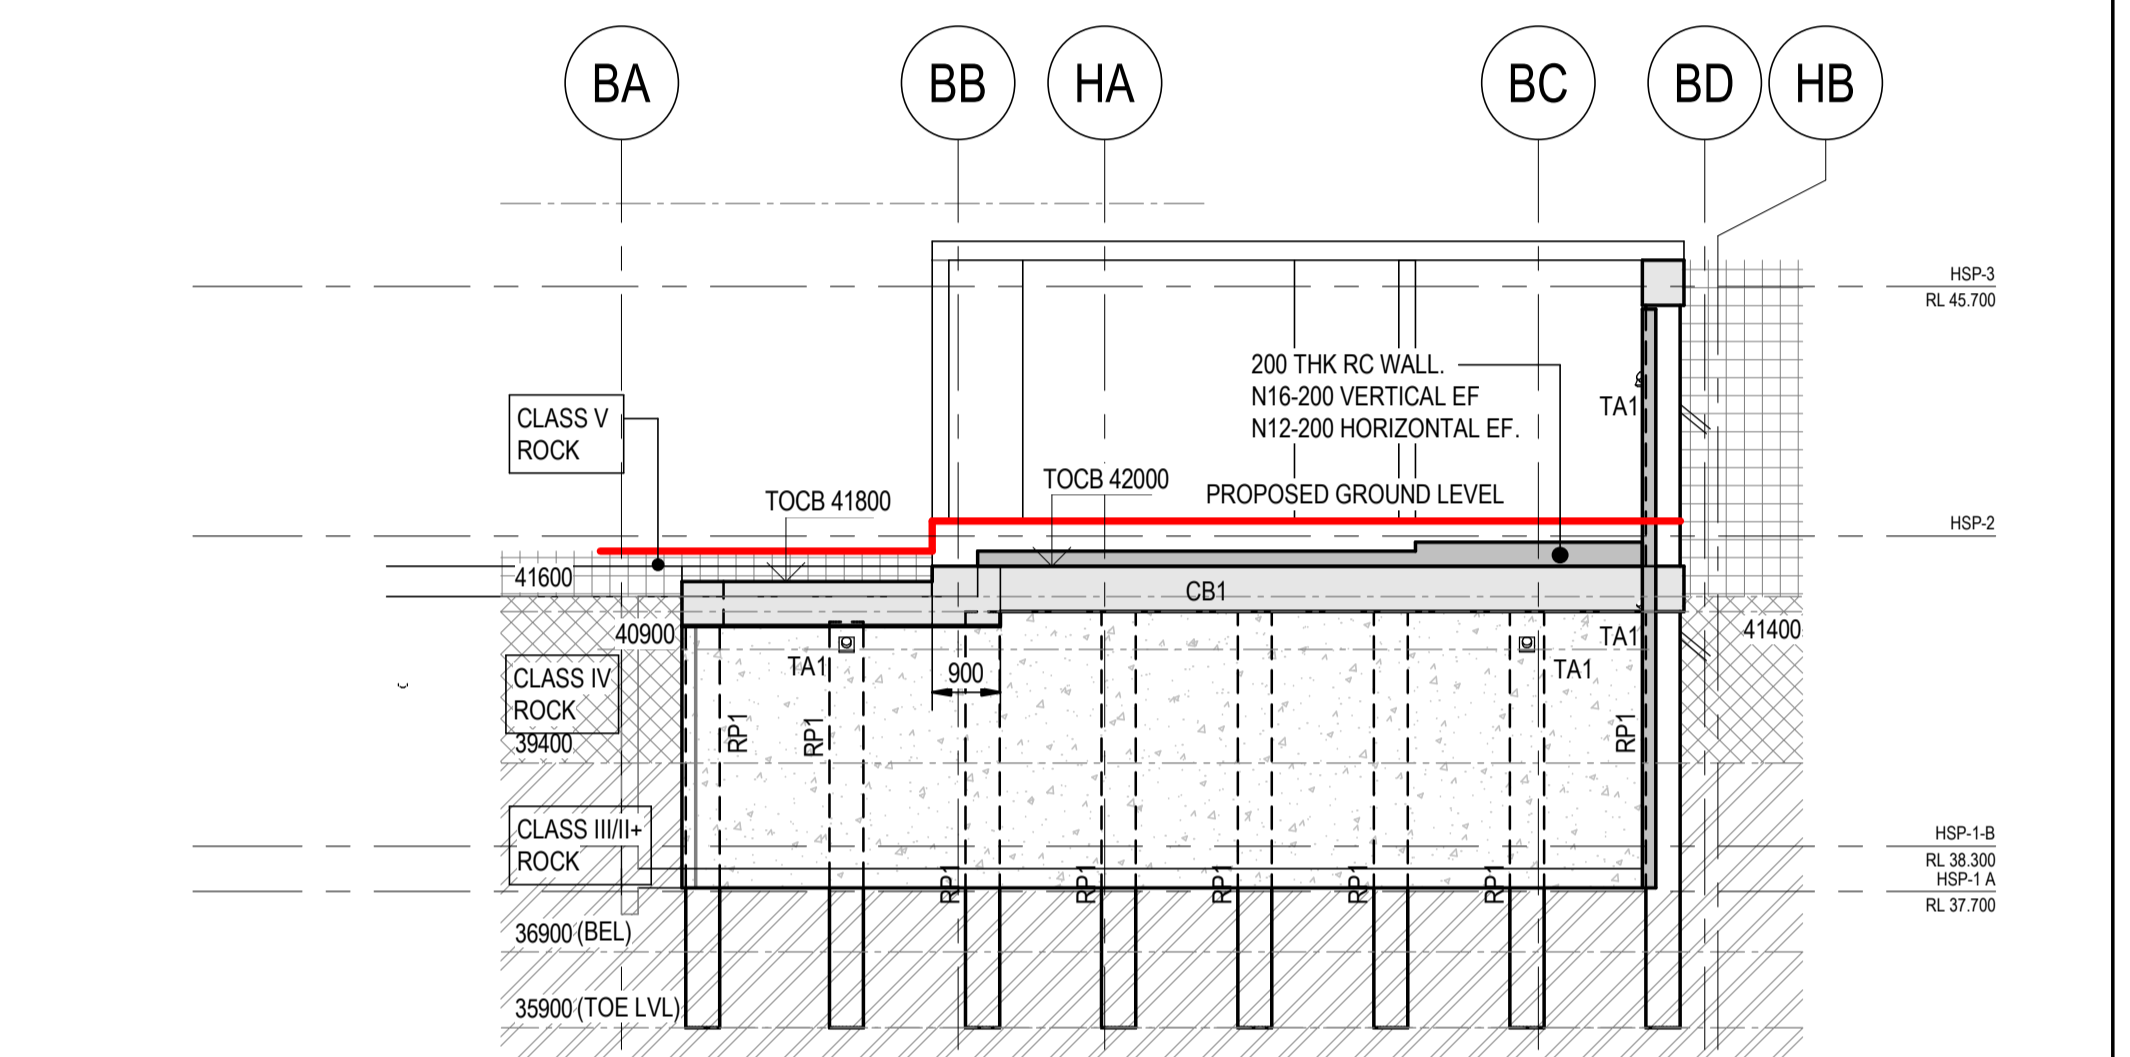


SHORING ELEVATION SH7
SCALE 1 : 100

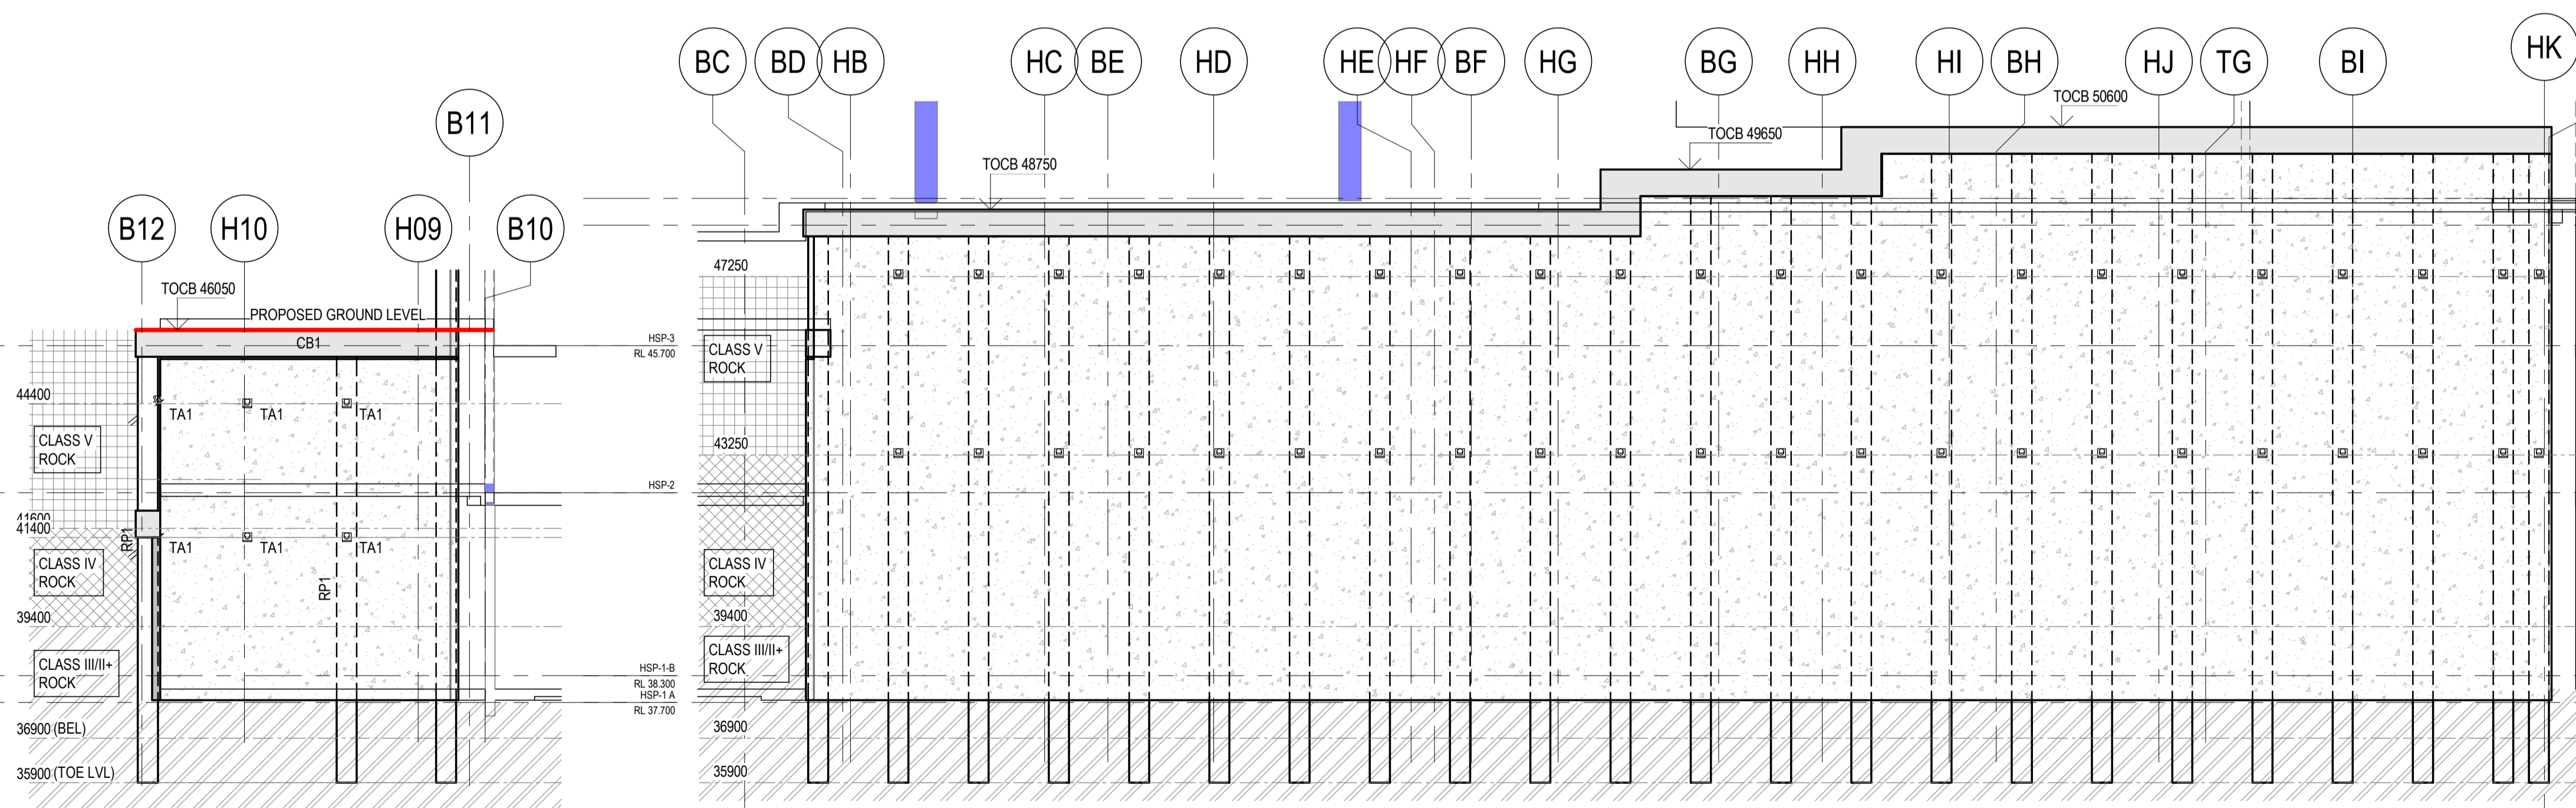

SHORING ELEVATION SH8
SCALE 1 : 100


SHORING ELEVATION SH9
SCALE 1 : 100

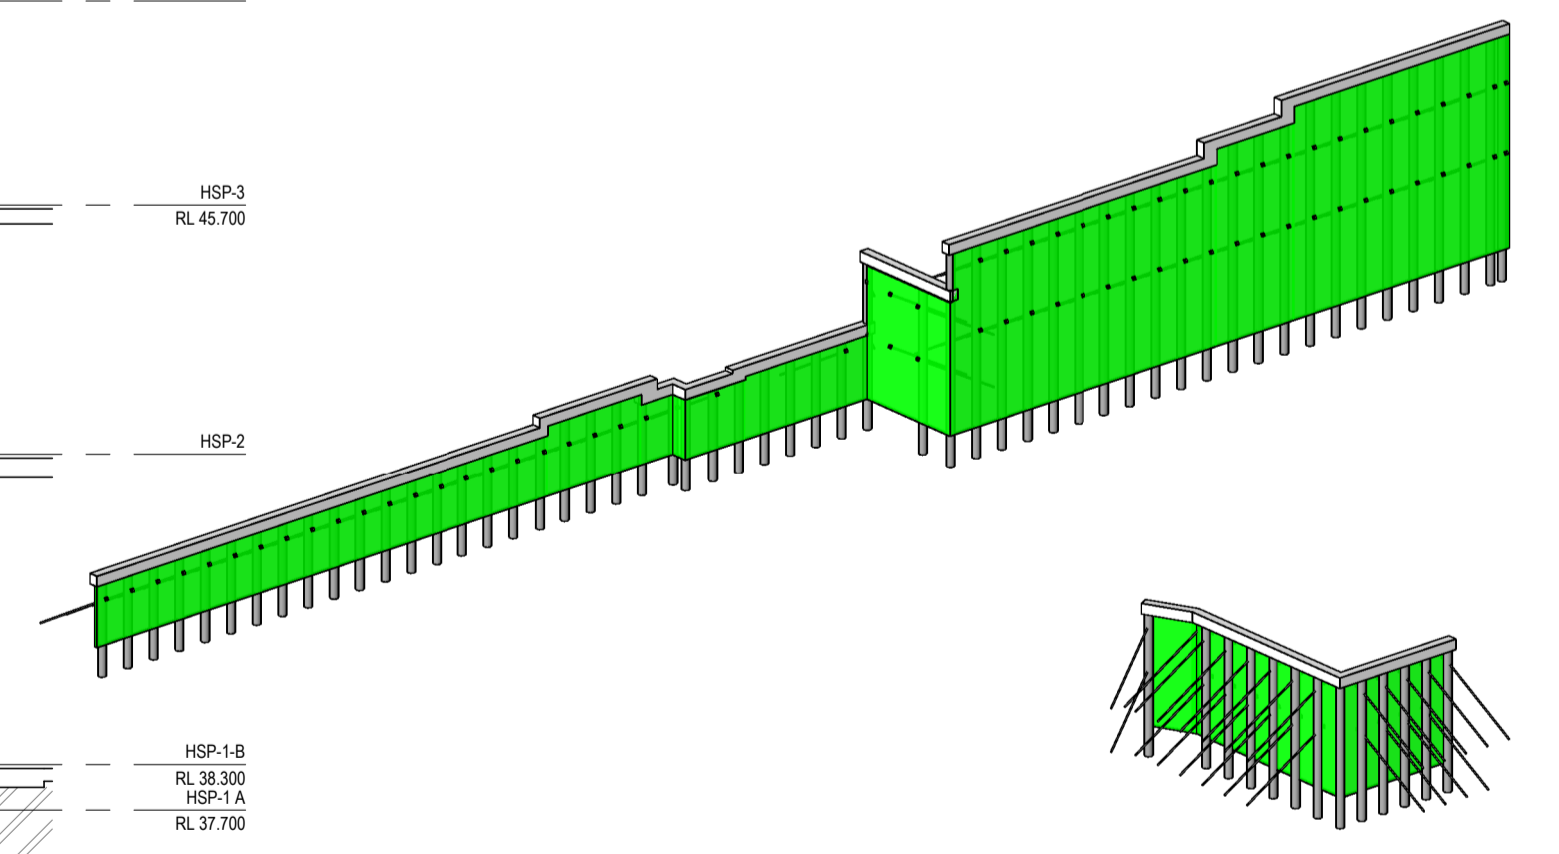

3D SHORING
SCALE

NOTE: The geotech report specifies the Sandstone Class V as soft rock that needs to be retained or excavated with a batter and cannot be cut vertically while the other Sandstone Classes IV to II are considered stiff as they can be cut vertically and considered as self supported.

No.	REVISION DESCRIPTION	DRAWN	DATE
C	ISSUED FOR 90% CONSTRUCTION DOCUMENTATION PHASE	V.N.	13-11-2023
D	ISSUED FOR INFORMATION	V.N.	22-09-2023
B	80% DOCUMENTATION, ISSUED FOR REVIEW	V.N.	17-03-2023
A	40% DOCUMENTATION, ISSUED FOR REVIEW	V.N.	11-11-2022

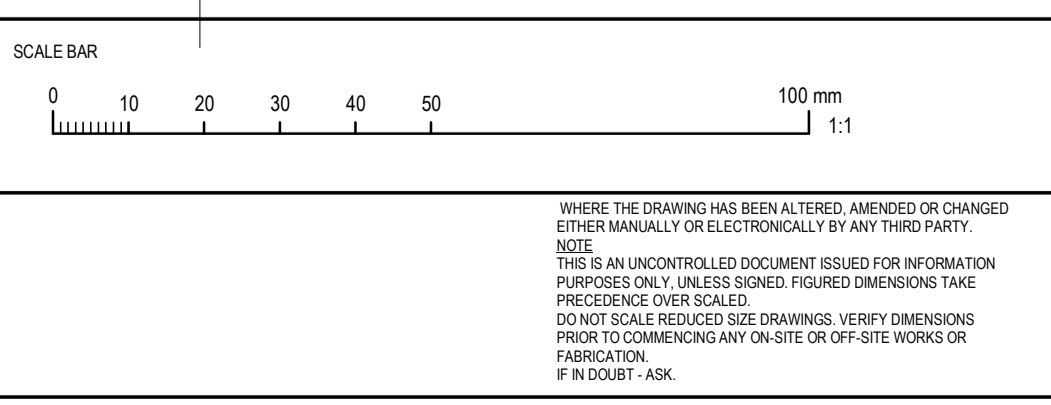

WHERE THE DRAWING HAS BEEN ALTERED, AMENDED OR CHANGED EITHER MANUALLY OR ELECTRONICALLY BY ANY THIRD PARTY, THIS IS AN UNCONTROLLED DOCUMENT ISSUED FOR INFORMATION PURPOSES ONLY. UNLESS SIGNED, FIGURED DIMENSIONS TAKE PRECEDENCE OVER SCALED. DO NOT SCALE REDUCED SIZE DRAWINGS. VERIFY DIMENSIONS PRIOR TO COMMENCING ANY ON-SITE OR OFF-SITE WORKS OR FABRICATION. IF IN DOUBT - ASK.

LEVEL 6, 39 CHANDOS STREET
SYDNEY NSW 2065
Telephone 61-2-9436 0433 Fax 61-2-9436 1370

CLIENT
HammondCare
Champion Life

ARCHITECT
BIM
STUDIO 3, LEVEL 3
35 BUCKINGHAM STREET
SYDNEY NSW 2010







PROJECT TITLE
GREENWICH HOSPITAL REDEVELOPMENT
RIVER RD, GREENWICH

DRAWING TITLE
RETENTION ELEVATIONS - SHEET 1

DRAWING STATUS			
INFORMATION			
NOT TO BE USED FOR CONSTRUCTION			
PROJECT LEADER L.S.	DESIGNER L.S.	SIGNATURE	
DRAFTSPERSON V.N.	SCALE 1:100, 1:400	DATE	SHEET SIZE A1
JOB No. SY210042	DRAWING No. ST-HC-0211	REVISION	E

E:\Revit Local Files\210042 - HammondCare_RTD\2024_vethannguyen.rvt 12/12/2023 6:28:28 PM

NOTES:
 1. REFER DRG. No. 0101 TO 0104 FOR STRUCTURAL NOTES
 2. REFER DRG. No. 0111 TO 0114 FOR TYPICAL DETAILS
 3. FOR ALL SET OUT DIMENSIONS, LEVELS, SET DOWNS,
 HOBS, KERBS AND FALLS, REFER TO ARCHITECTS DRAWINGS.

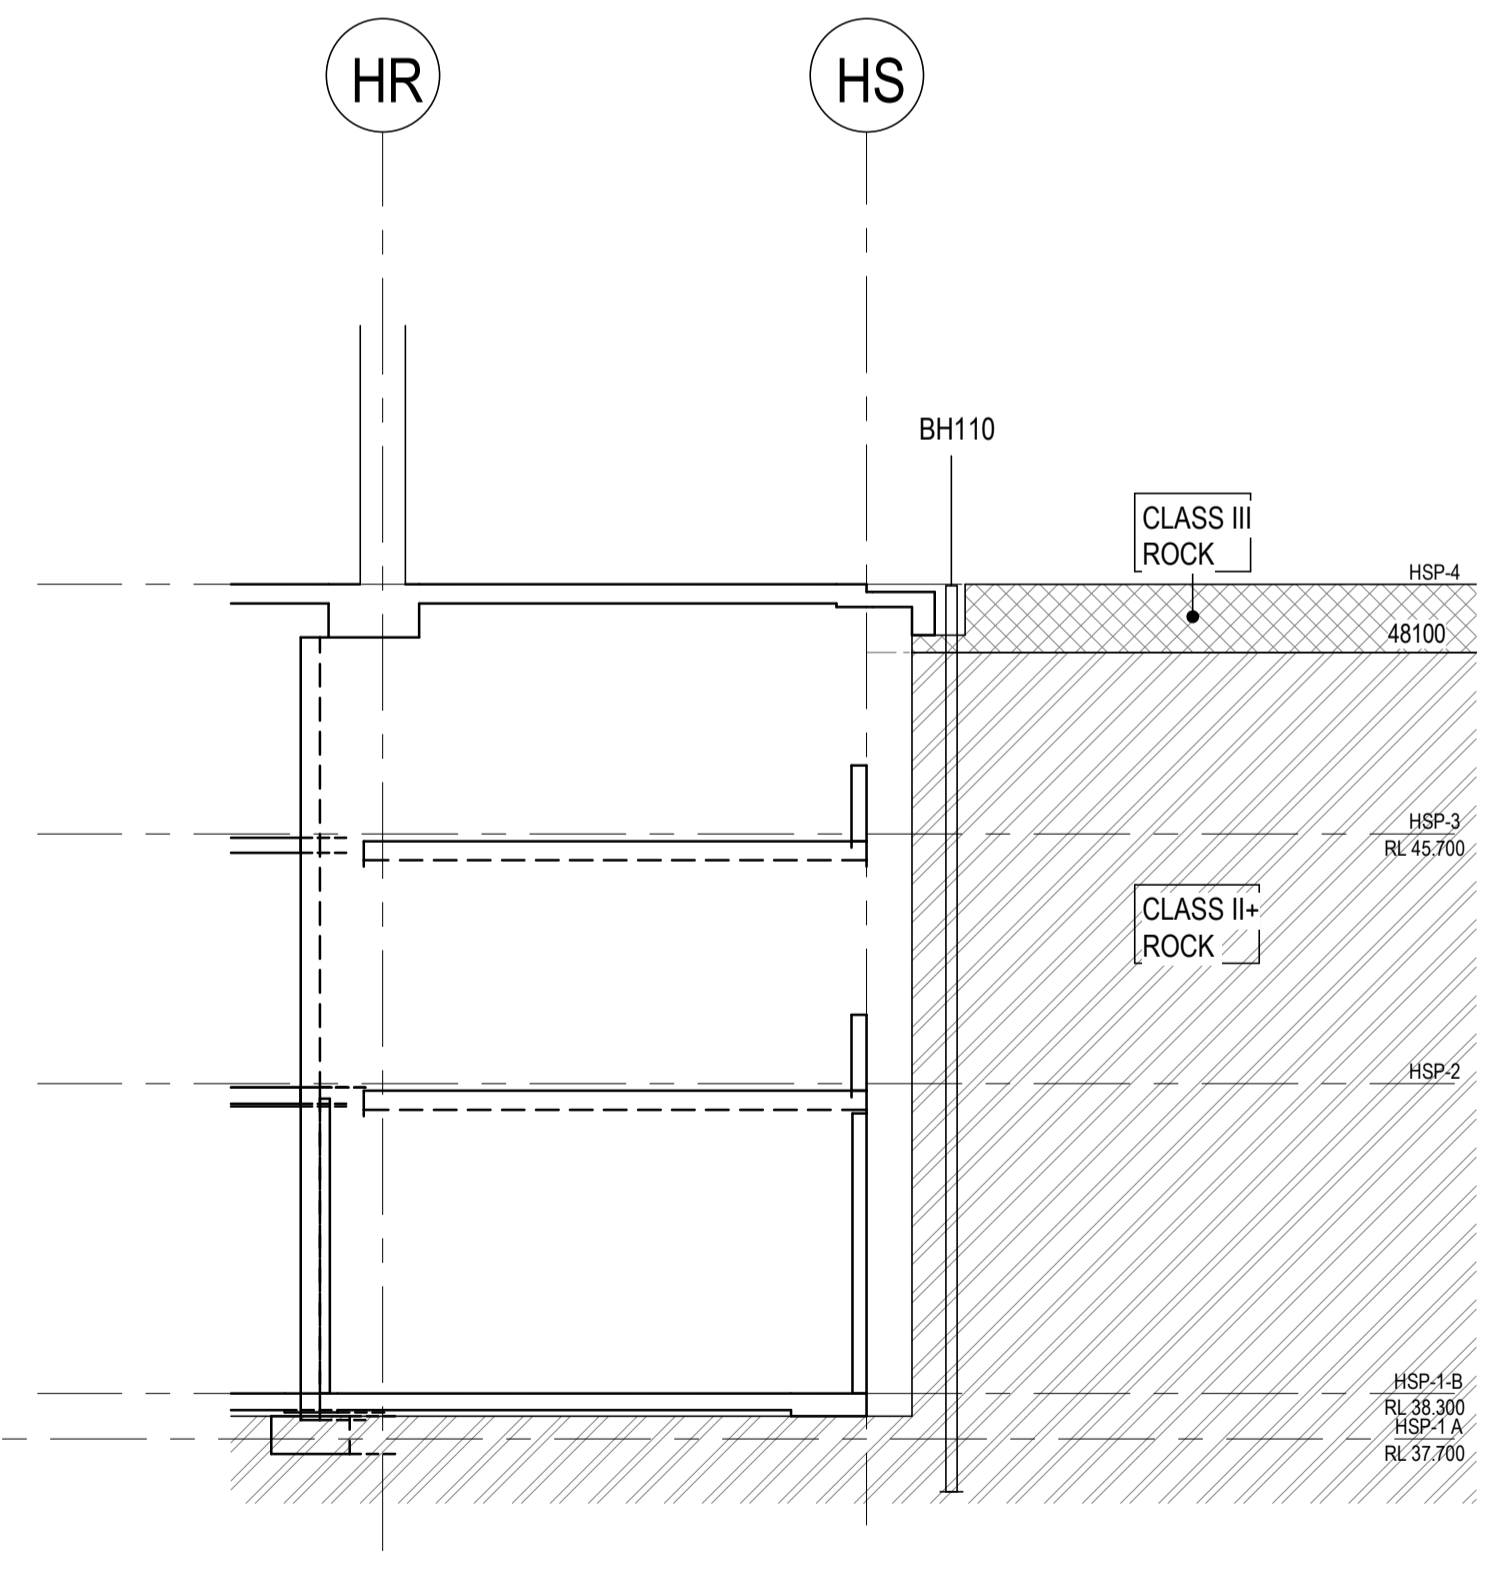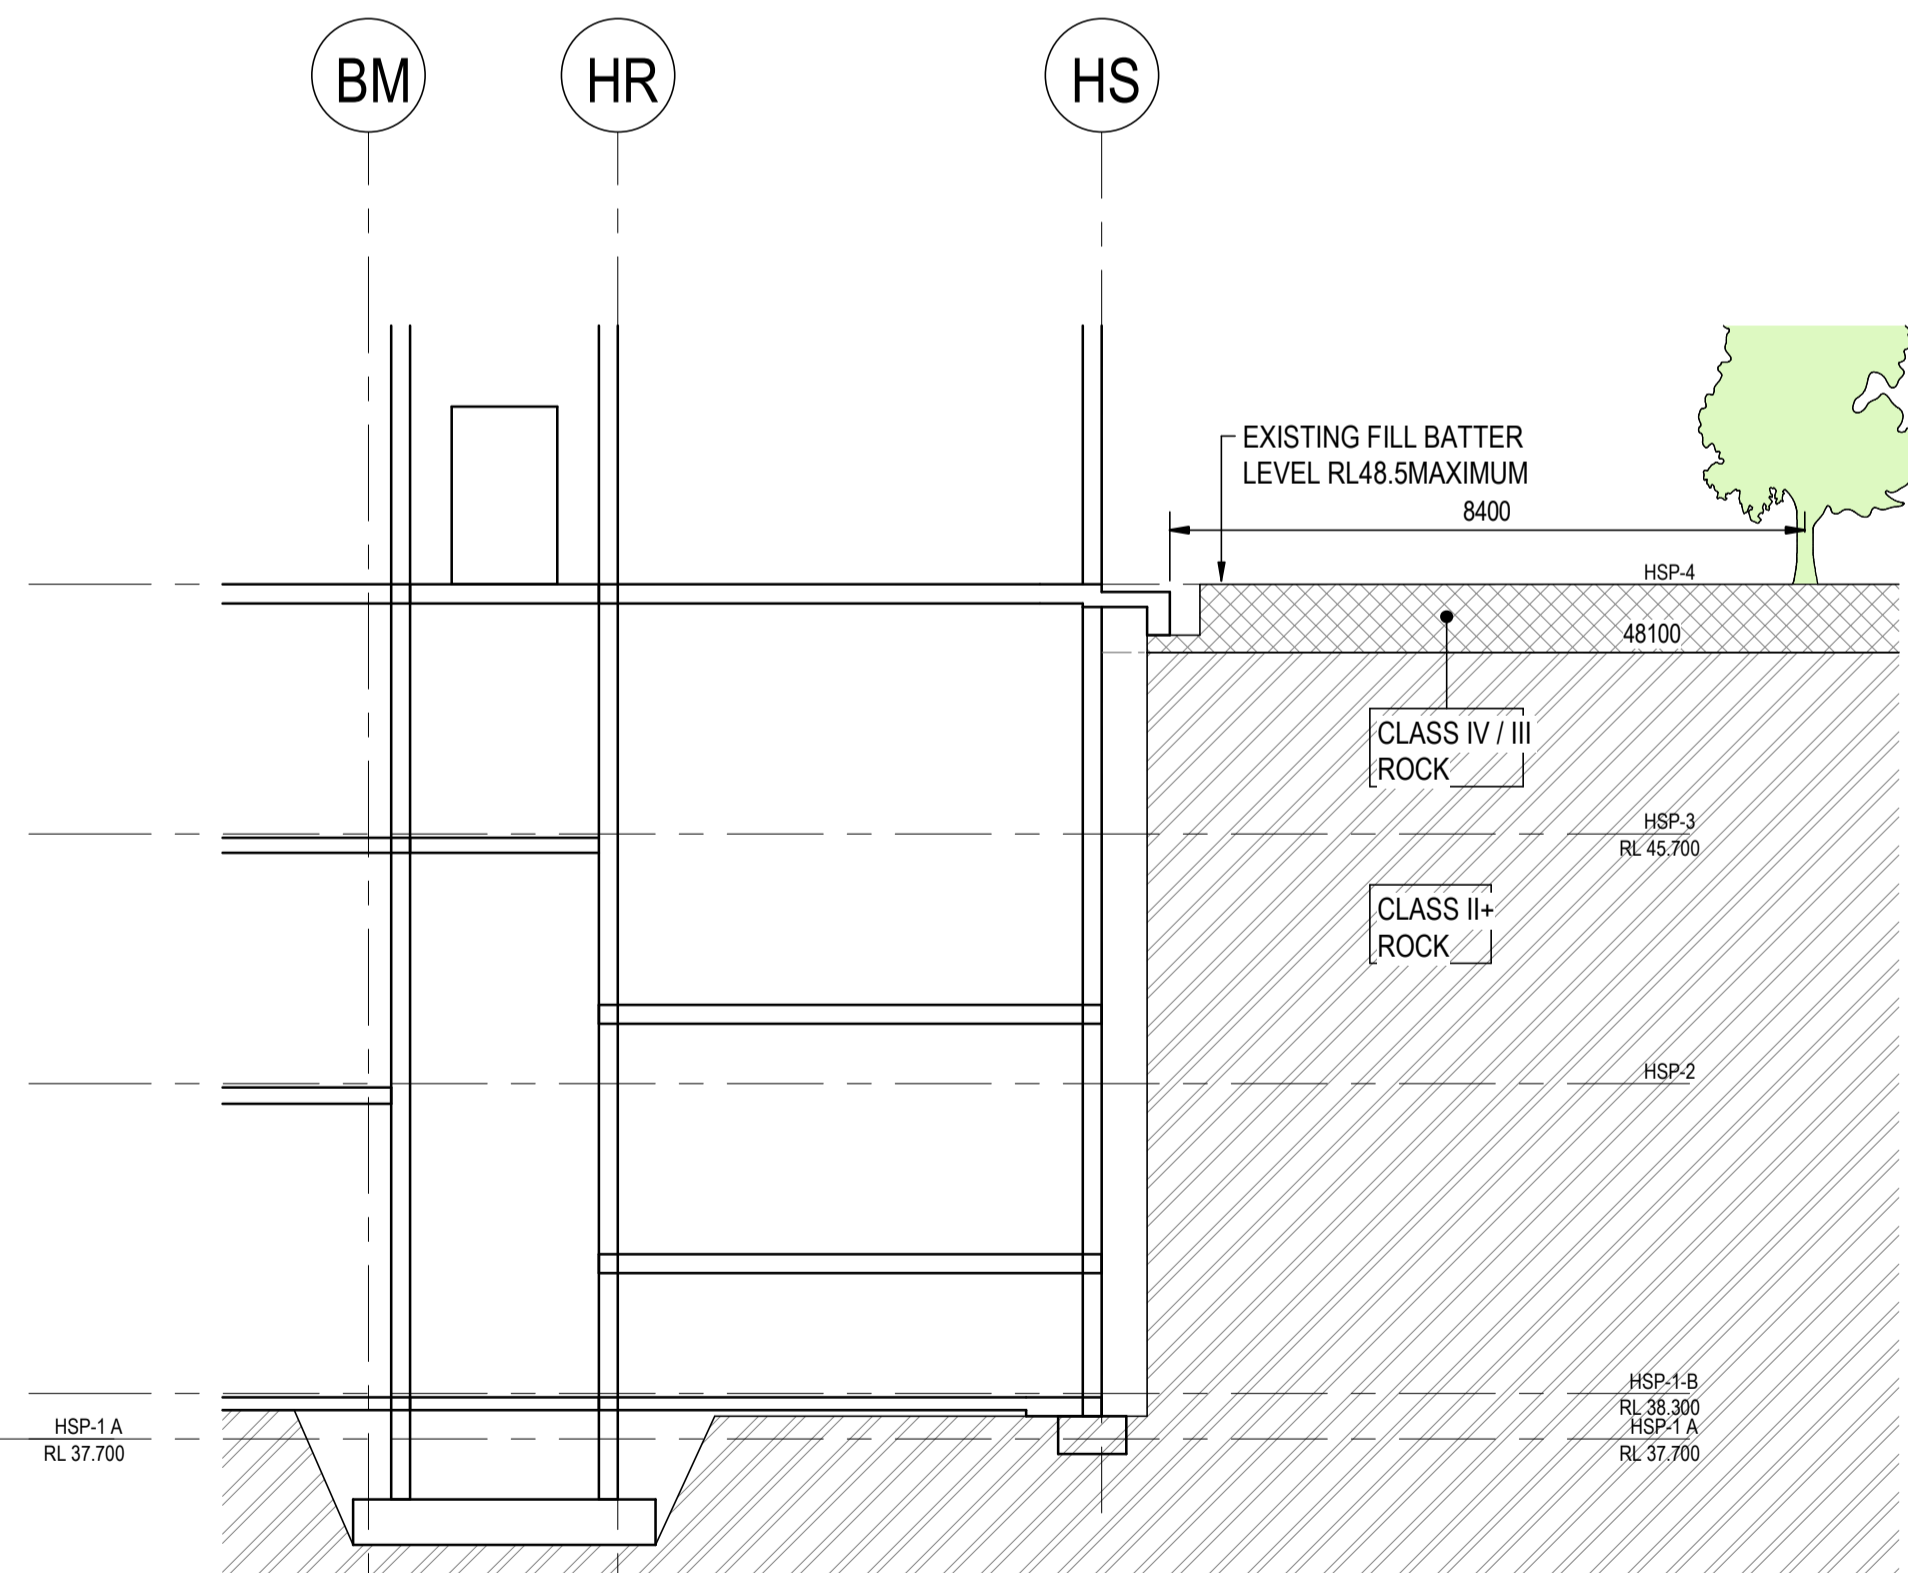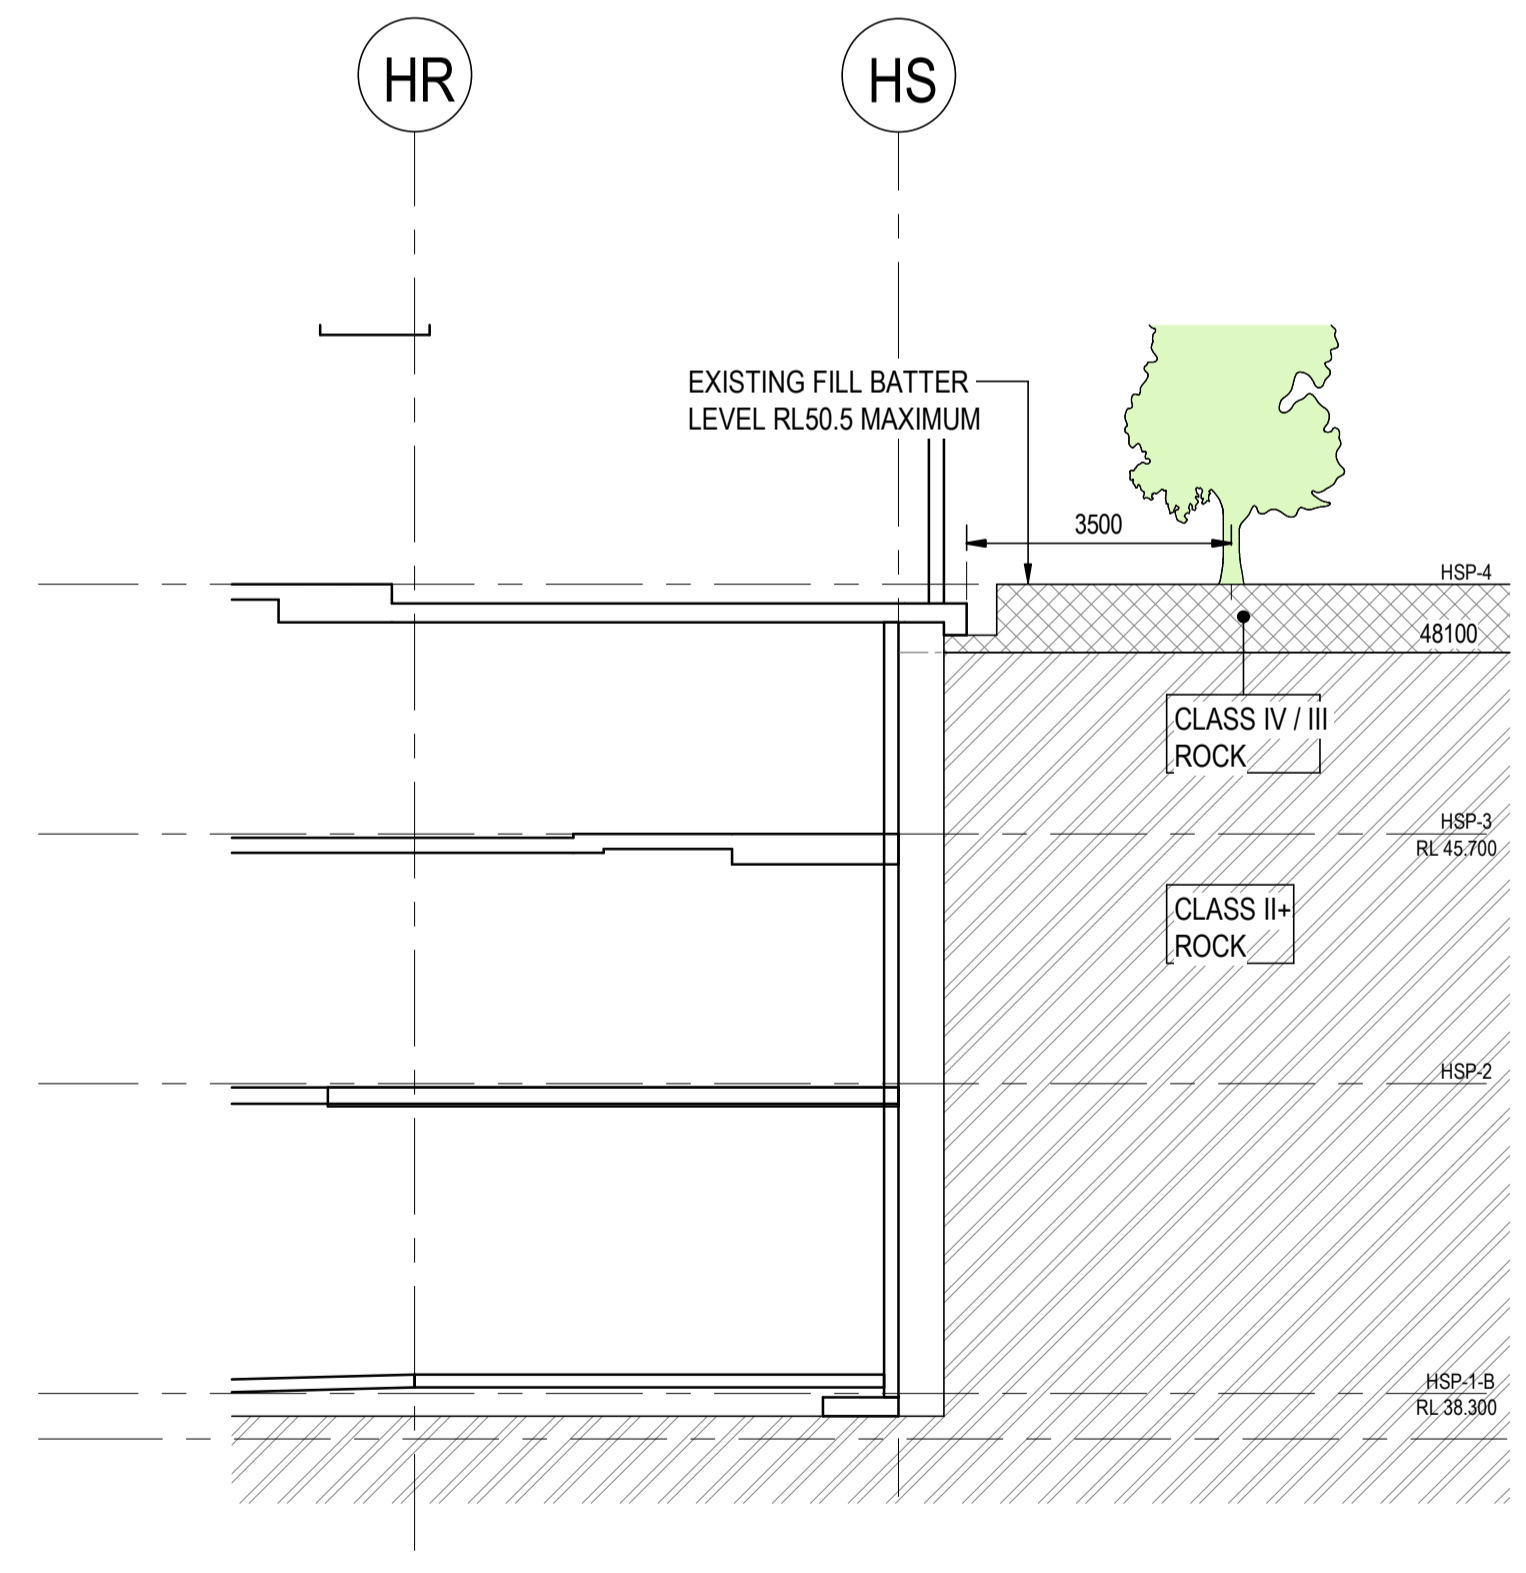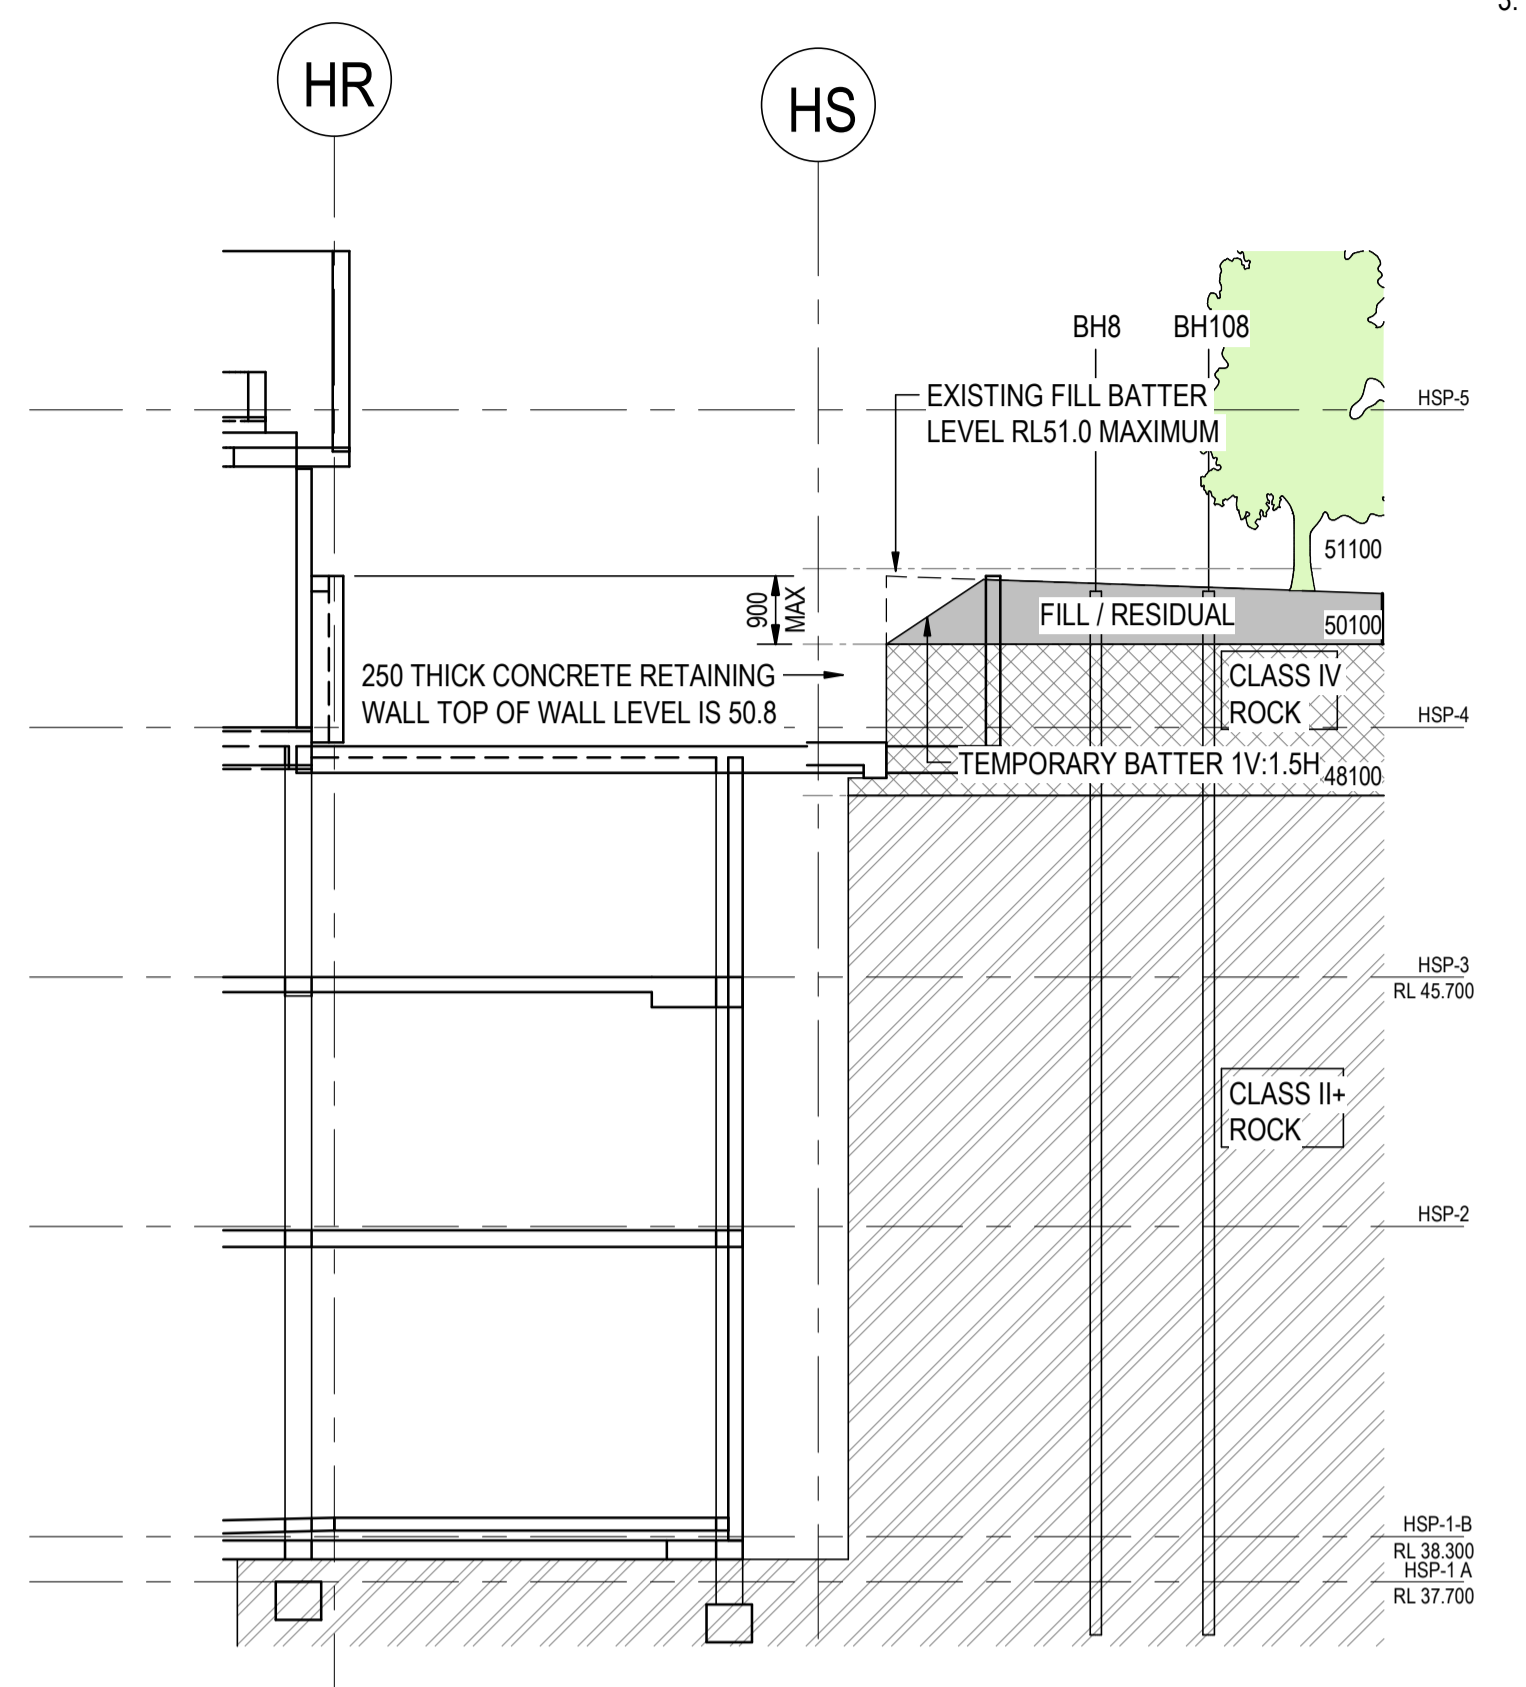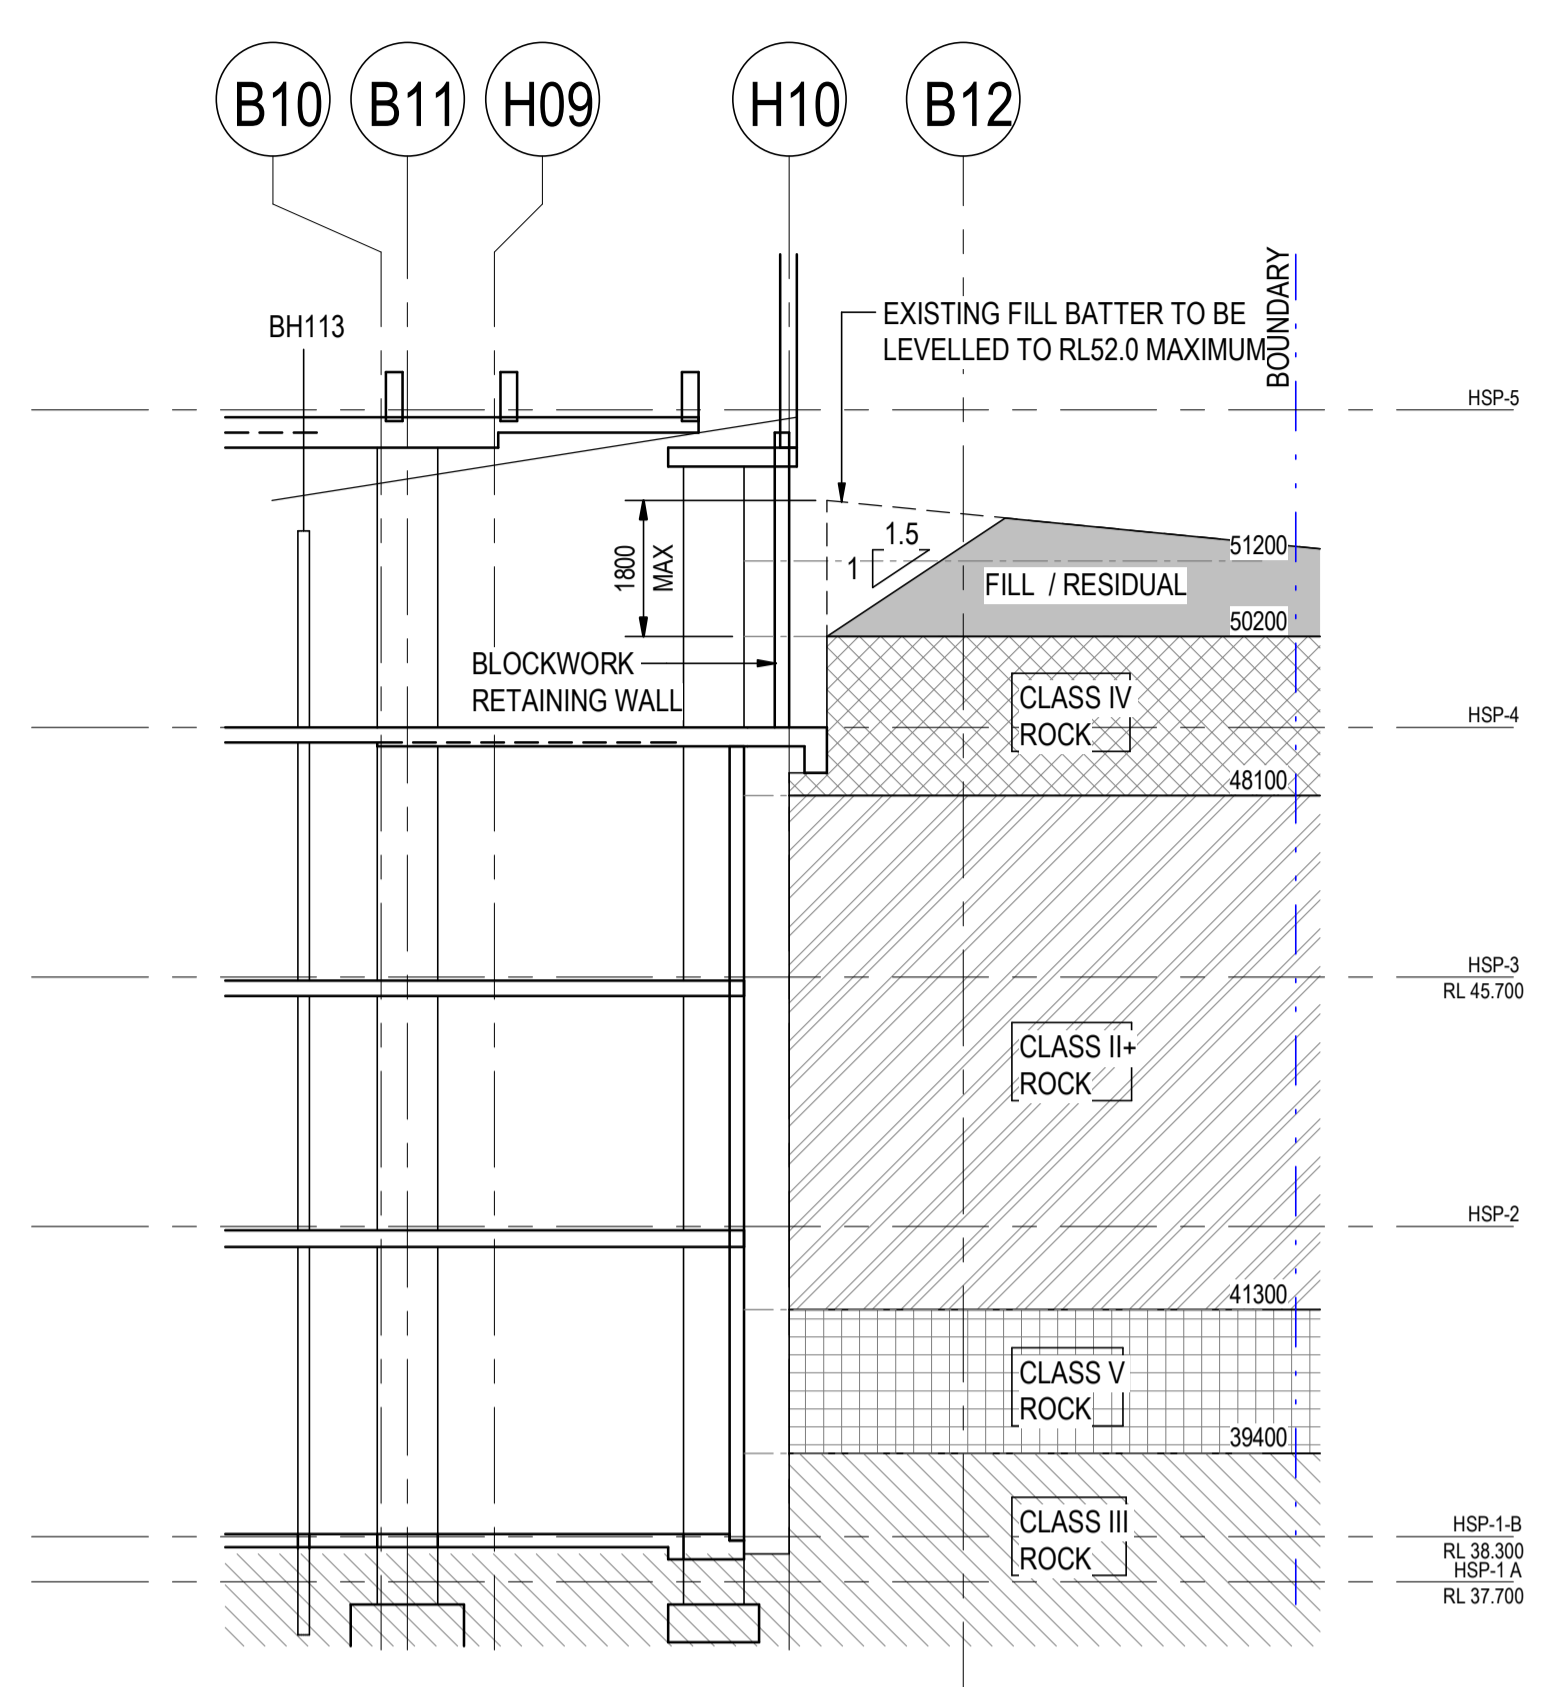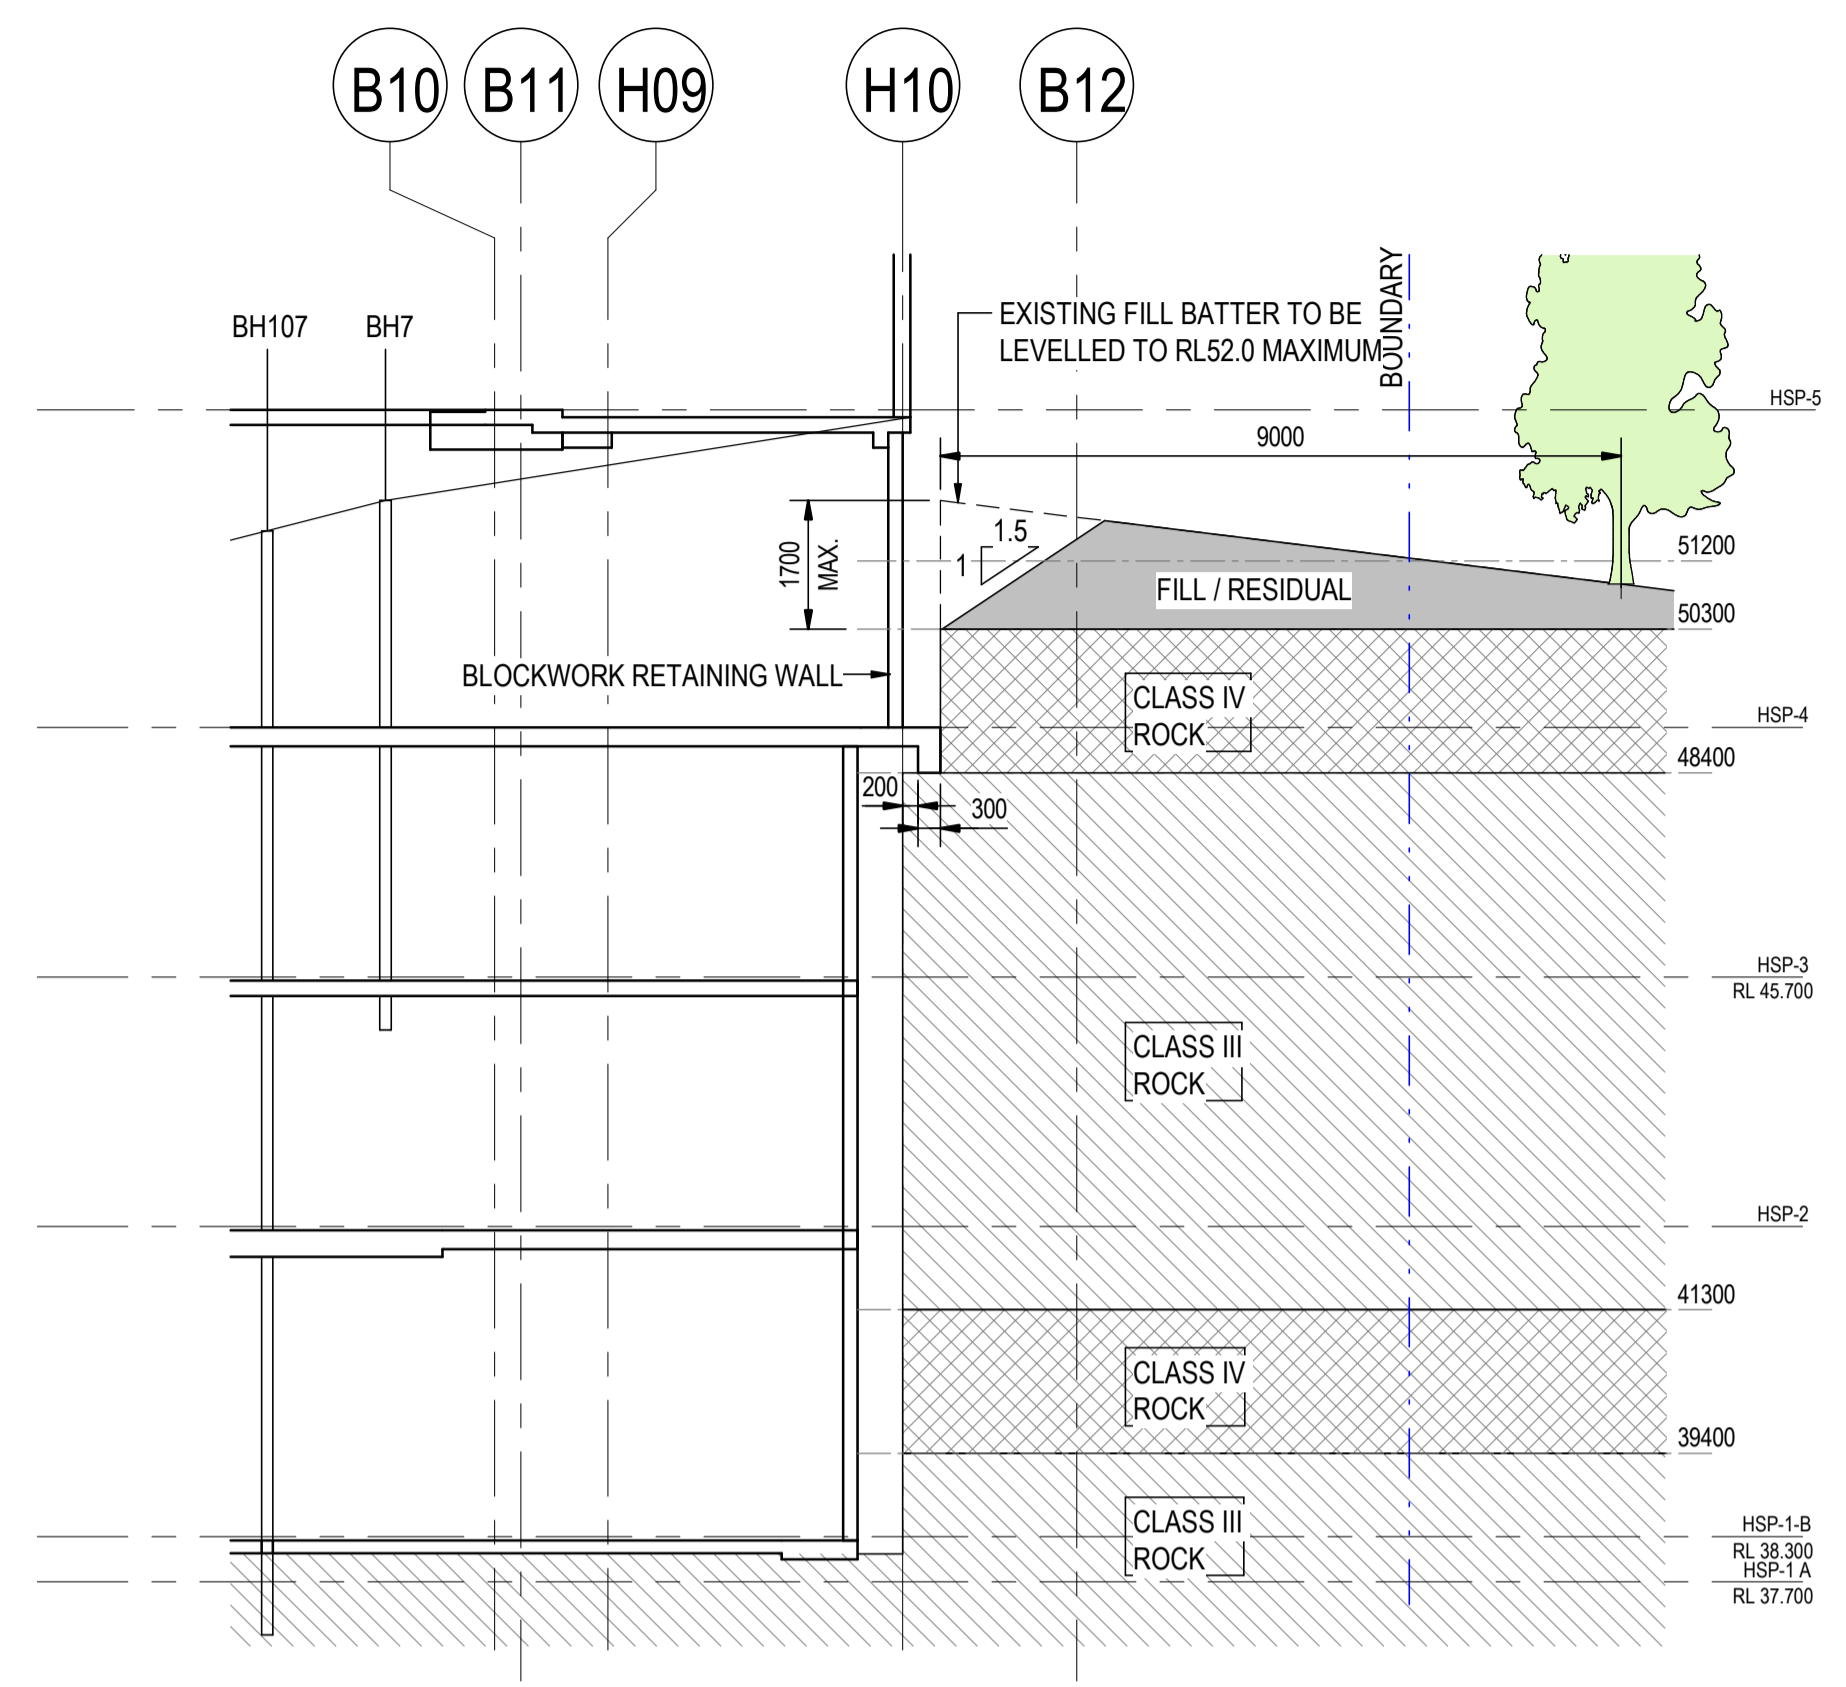

NOTE: The geotech report specifies the Sandstone Class V as soft rock that needs to be retained or excavated with a batter and cannot be cut vertically while the other Sandstone Classes IV to II are considered stiff as they can be cut vertically and considered as self supported.

No.	REVISION DESCRIPTION	DRAWN	DATE
D	ISSUED FOR 90% CONSTRUCTION DOCUMENTATION PHASE	V.N.	22-09-2023
C	90% DOCUMENTATION, ISSUED FOR REVIEW	V.N.	28-07-2023
B	90% DOCUMENTATION, ISSUED FOR REVIEW	V.N.	17-03-2023
A	40% DOCUMENTATION, ISSUED FOR REVIEW	V.N.	11-11-2022

SCALE BAR
0 10 20 30 40 50 100 mm 1:1

WHERE THE DRAWING HAS BEEN ALTERED, AMENDED OR CHANGED EITHER MANUALLY OR ELECTRONICALLY BY ANY THIRD PARTY, THIS IS AN UNCONTROLLED DOCUMENT ISSUED FOR INFORMATION PURPOSES ONLY. UNLESS SIGNED, FIGURED DIMENSIONS TAKE PRECEDENCE OVER SCALE.
 DO NOT SCALE REDUCED SIZE DRAWINGS. VERIFY DIMENSIONS PRIOR TO COMMENCING ANY ON-SITE OR OFF-SITE WORKS OR FABRICATION.

van der meer
 LEVEL 6, 39 CHANDOS STREET
 SYDNEY NSW 2065
 Telephone 61-2-9436 0433 Fax 61-2-9436 1370

CLIENT
HammondCare Champion Life
 ARCHITECT
BIM STUDIO 3, LEVEL 3
 35 BUCKINGHAM STREET
 SYDNEY NSW 2010





PROJECT TITLE
GREENWICH HOSPITAL REDEVELOPMENT
 RIVER RD, GREENWICH
 DRAWING TITLE
RETENTION SECTIONS - SHEET 1

DRAWING STATUS
INFORMATION
 NOT TO BE USED FOR CONSTRUCTION




PROJECT LEADER	DESIGNER	SIGNATURE	DATE	SHEET SIZE
L.S.	L.S.			A1
DRAFTSPERSON	SCALE	DATE	REVISION	
V.N.	1:100			
JOB No.	DRAWING No.	REVISION		
SY210042	ST-HC-0221	F		

E:\Revit_Local_Files\SY210042 - HammondCare_RTD\2024_vethannguyen.rvt 12/12/2023 9:28:32 PM

- NOTES:**
1. REFER DRG. No. 0101 TO 0104 FOR STRUCTURAL NOTES
 2. REFER DRG. No. 0111 TO 0114 FOR TYPICAL DETAILS
 3. FOR ALL SET OUT DIMENSIONS, LEVELS, SET DOWNS, HOBS, KERBS AND FALLS, REFER TO ARCHITECTS DRAWINGS.

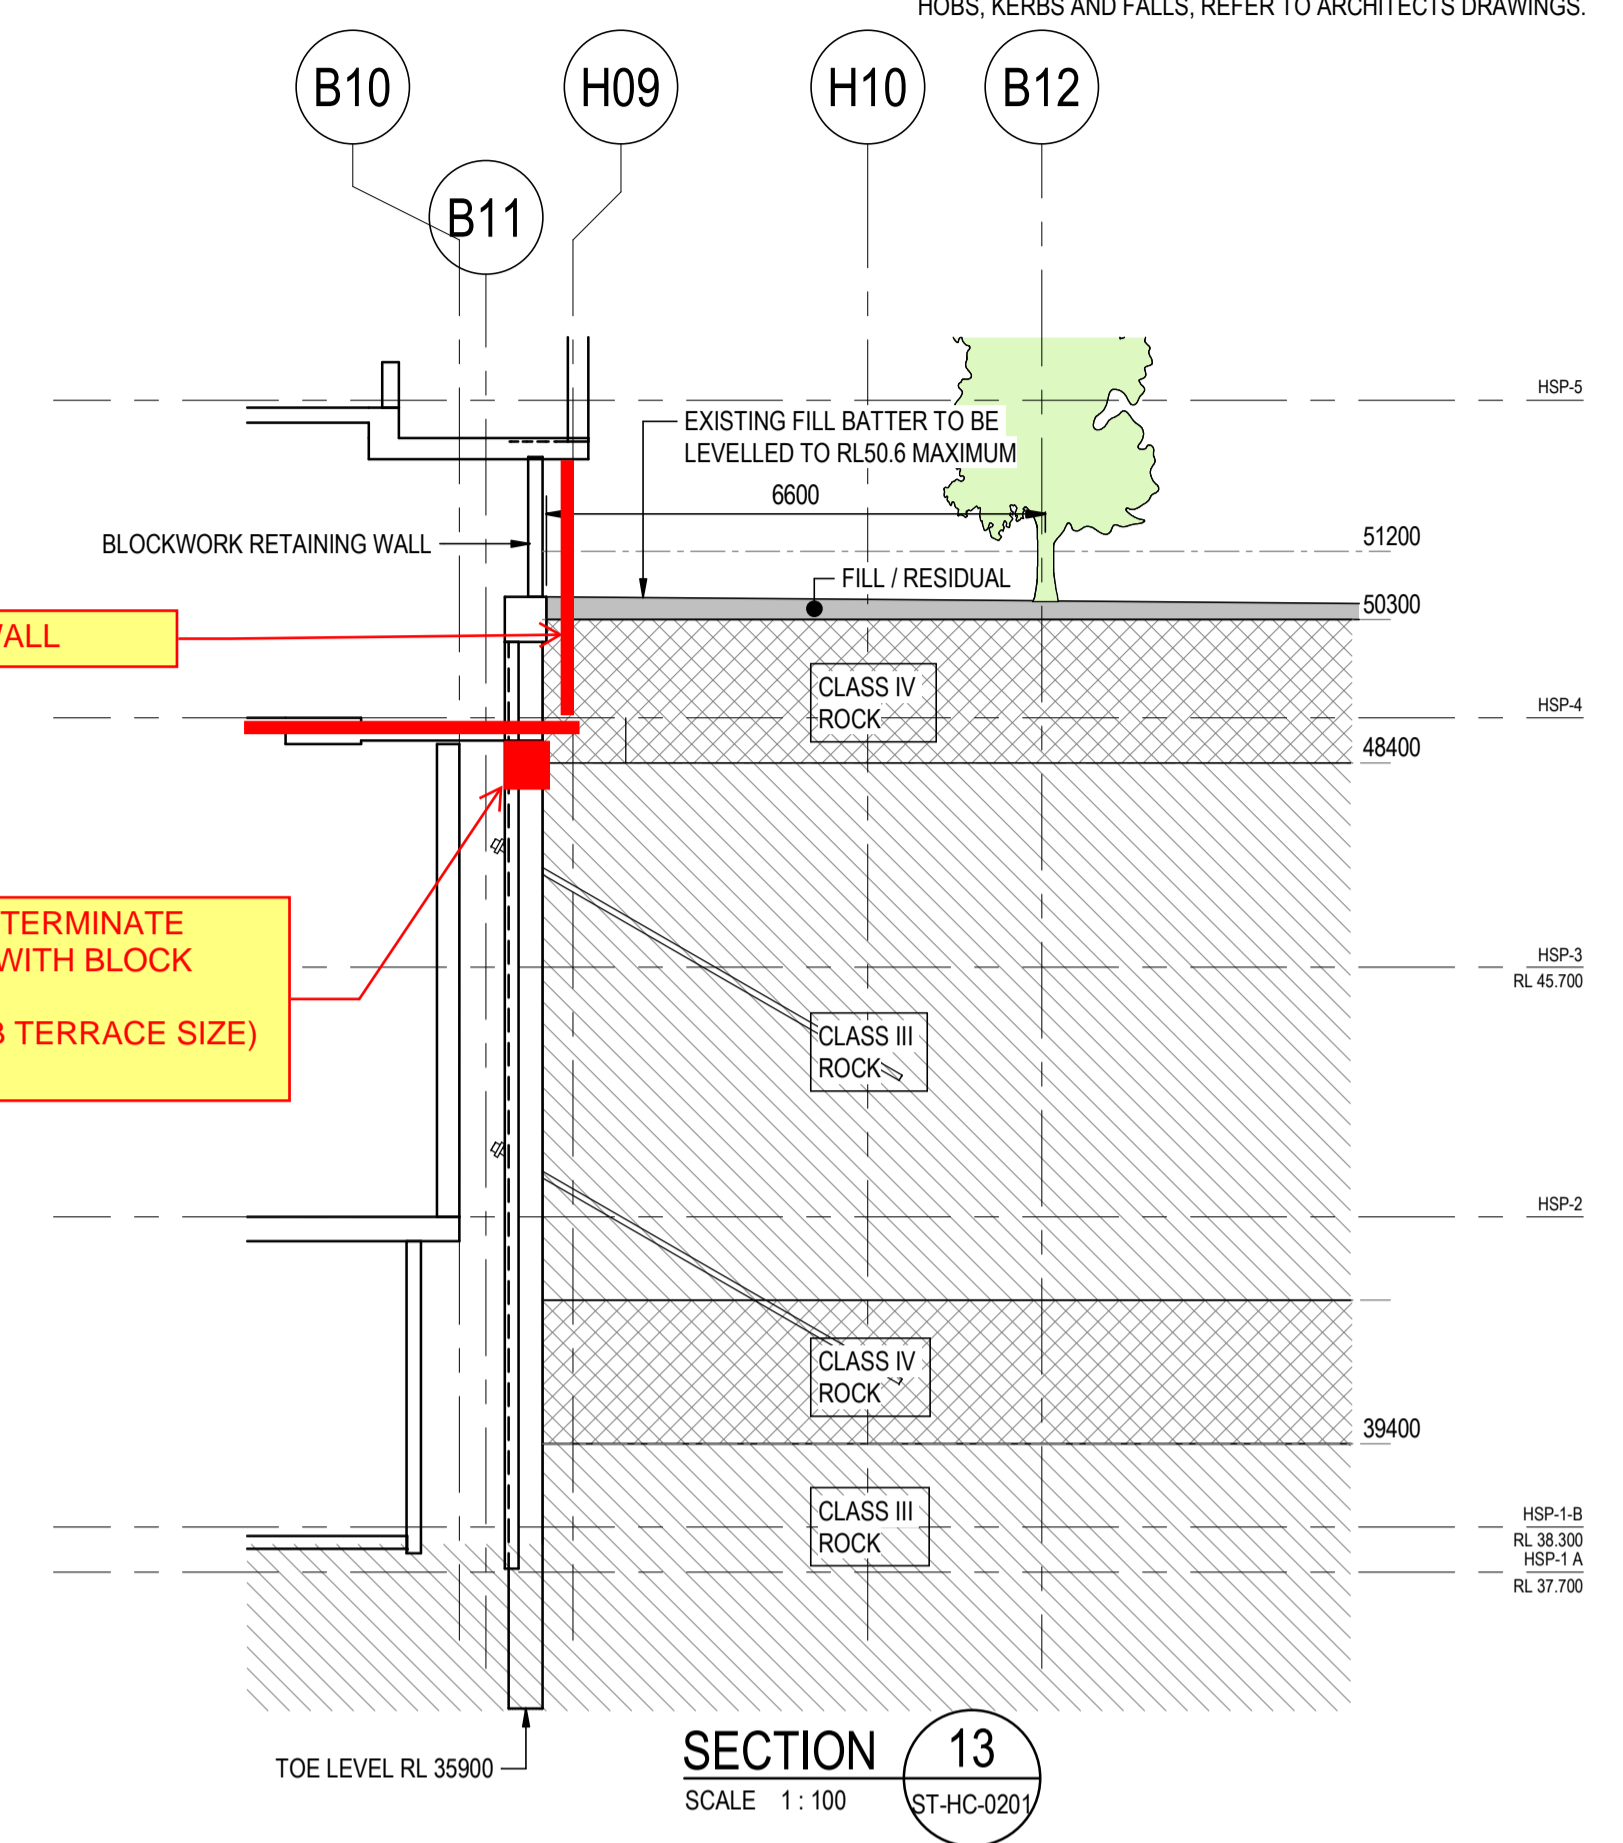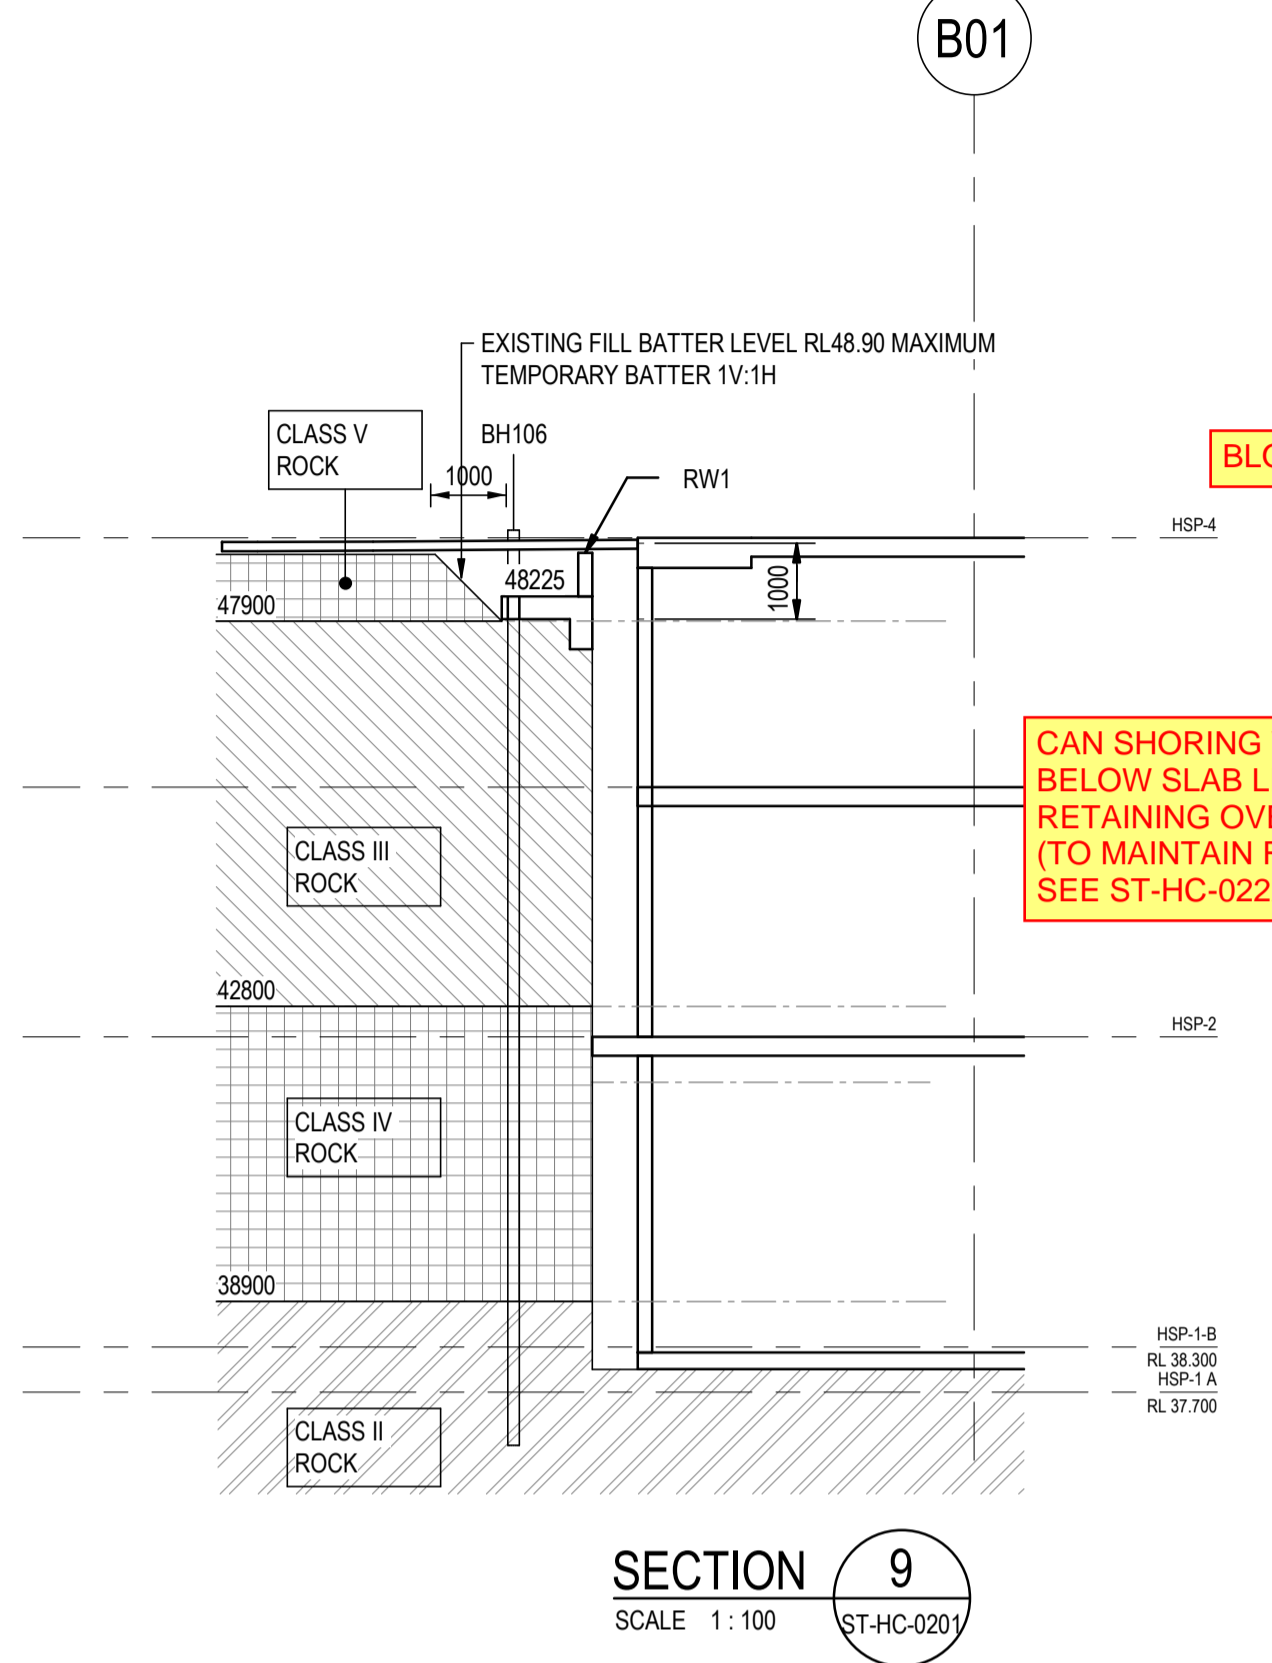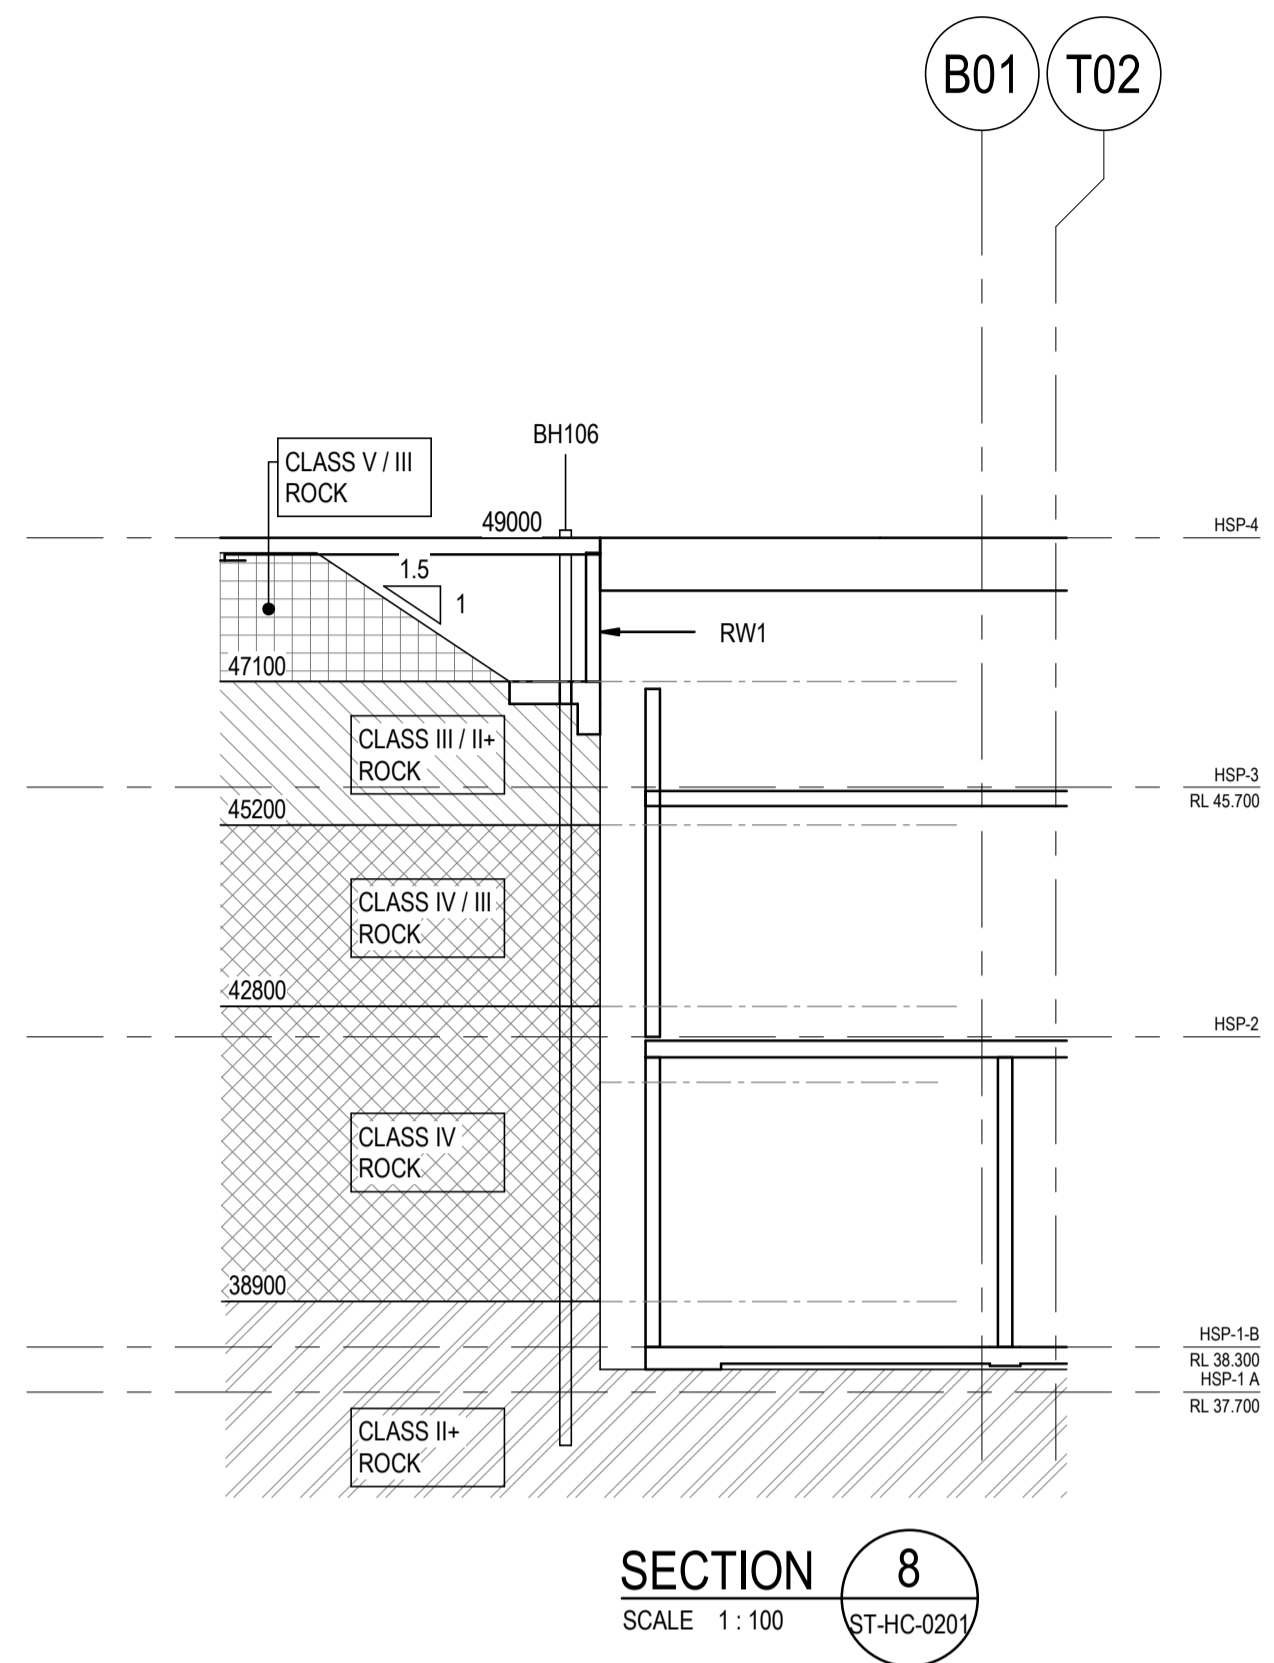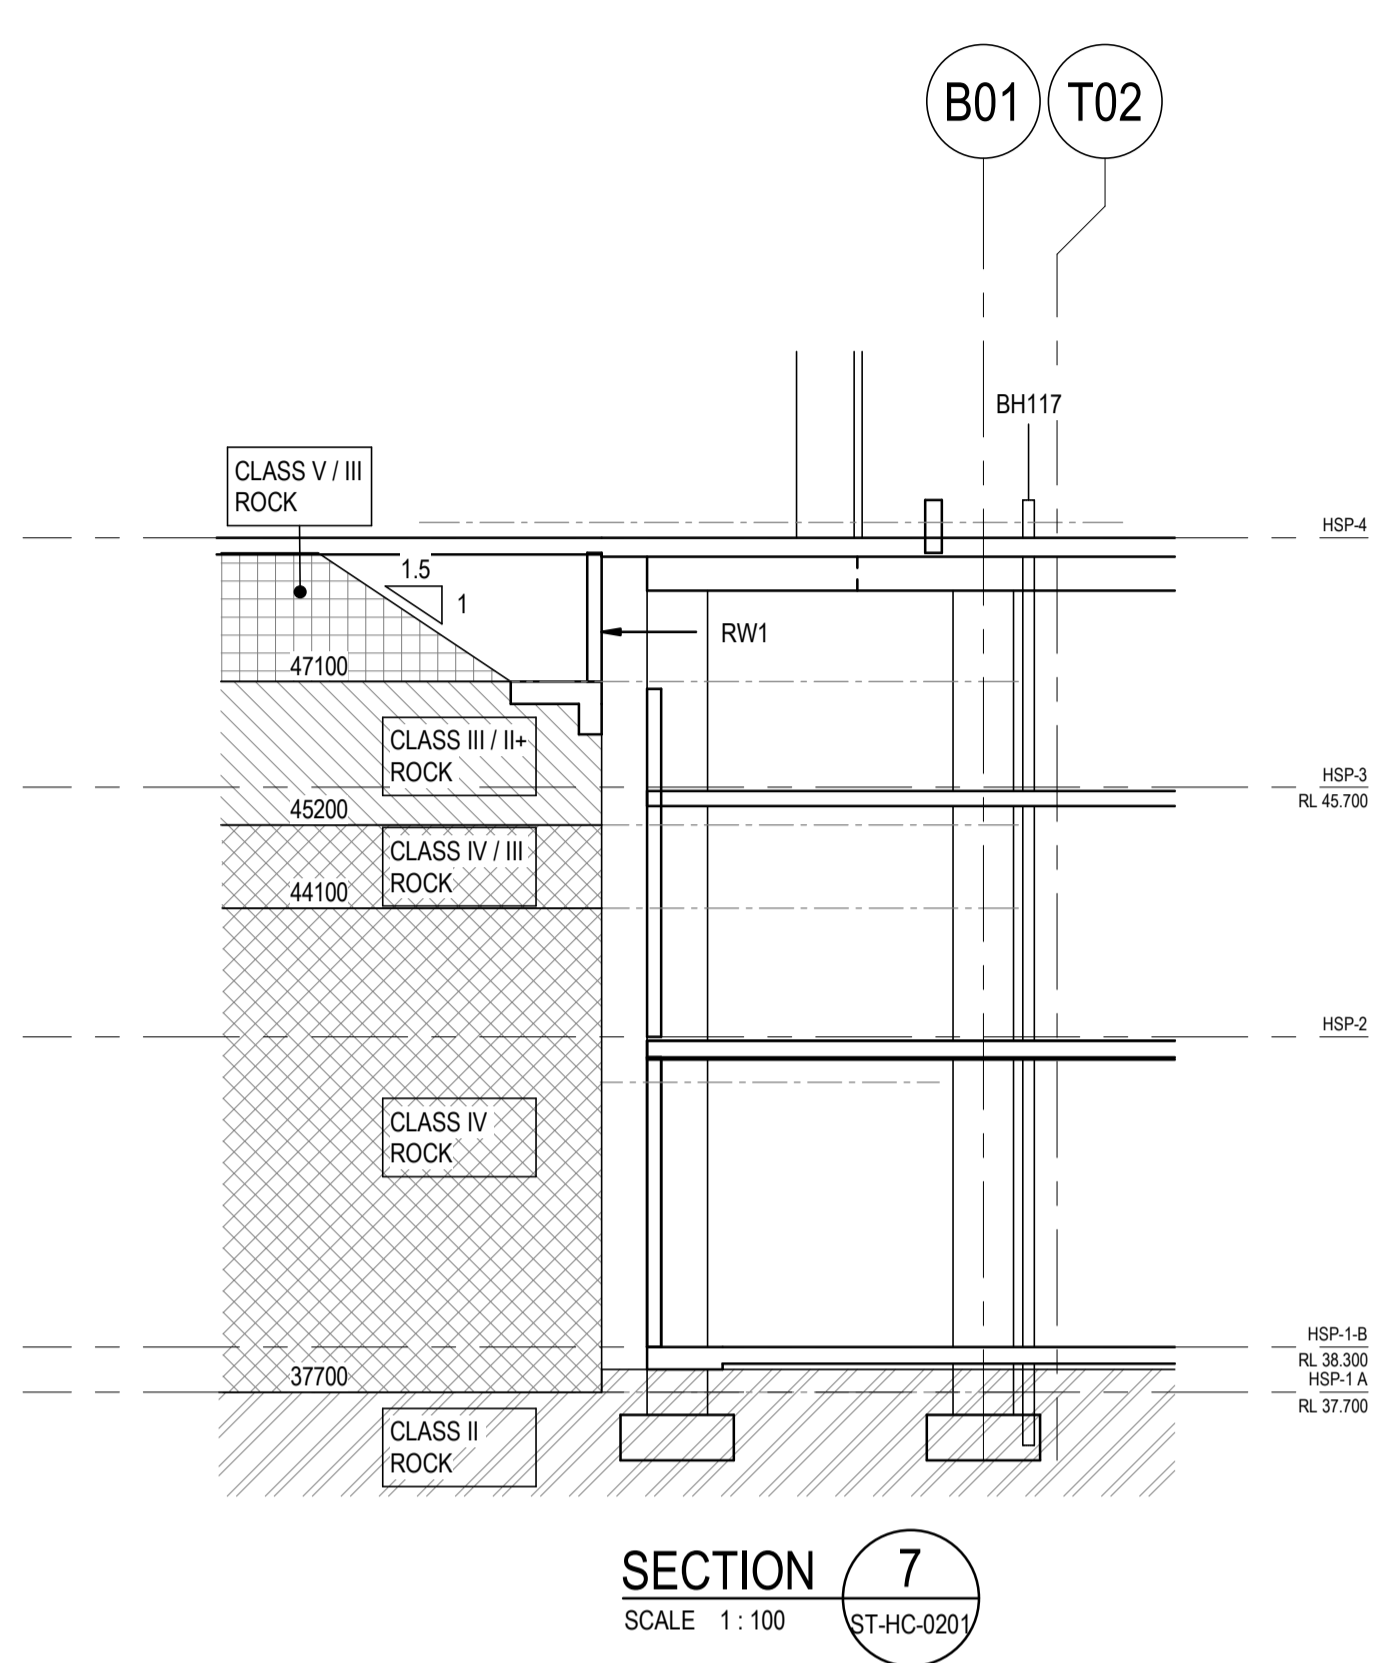


CAN SHORING WALL TERMINATE BELOW SLAB LEVEL WITH BLOCK RETAINING OVER? (TO MAINTAIN REHAB TERRACE SIZE) SEE ST-HC-0222

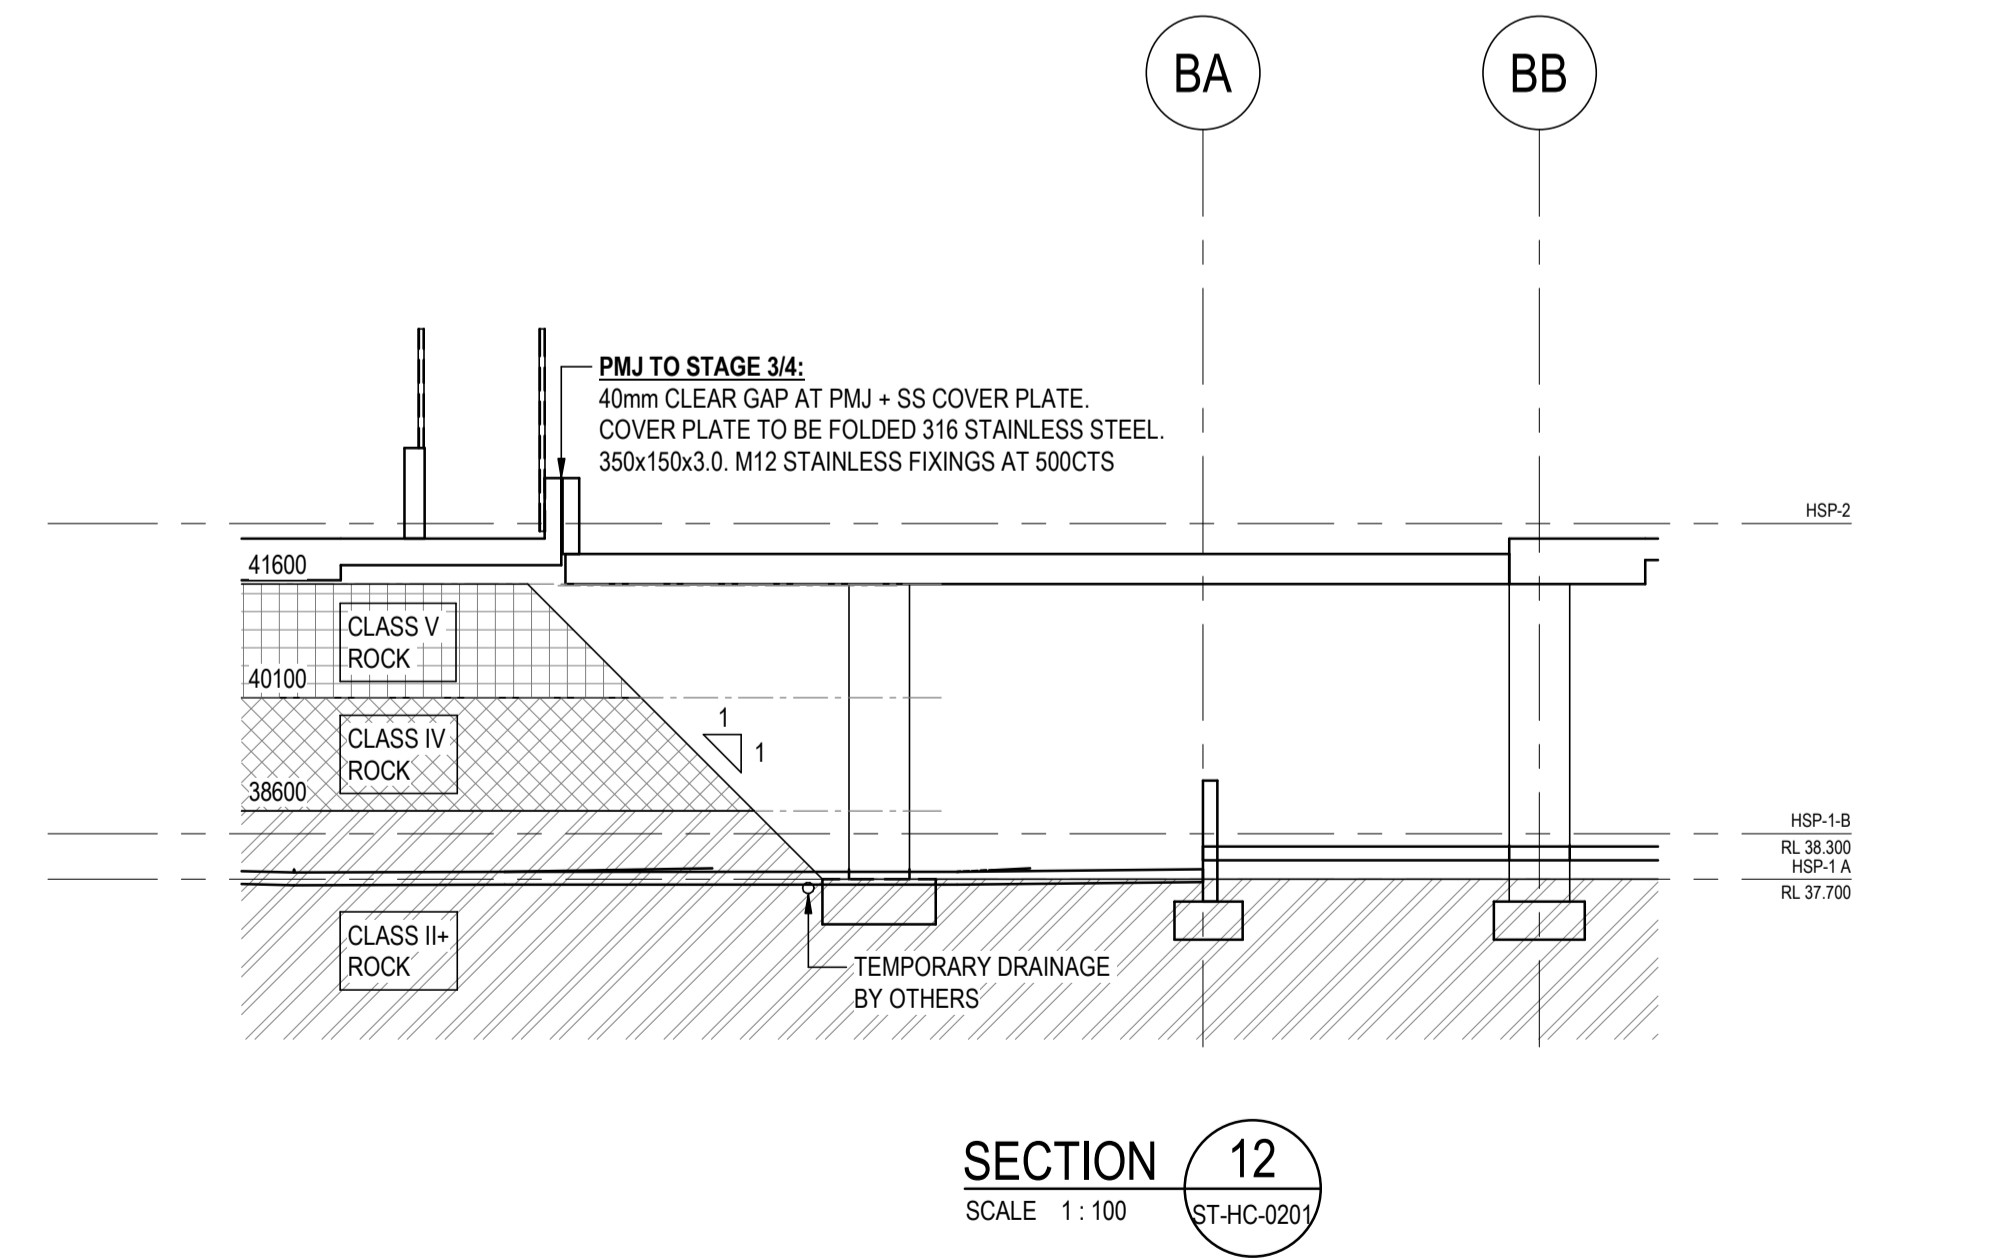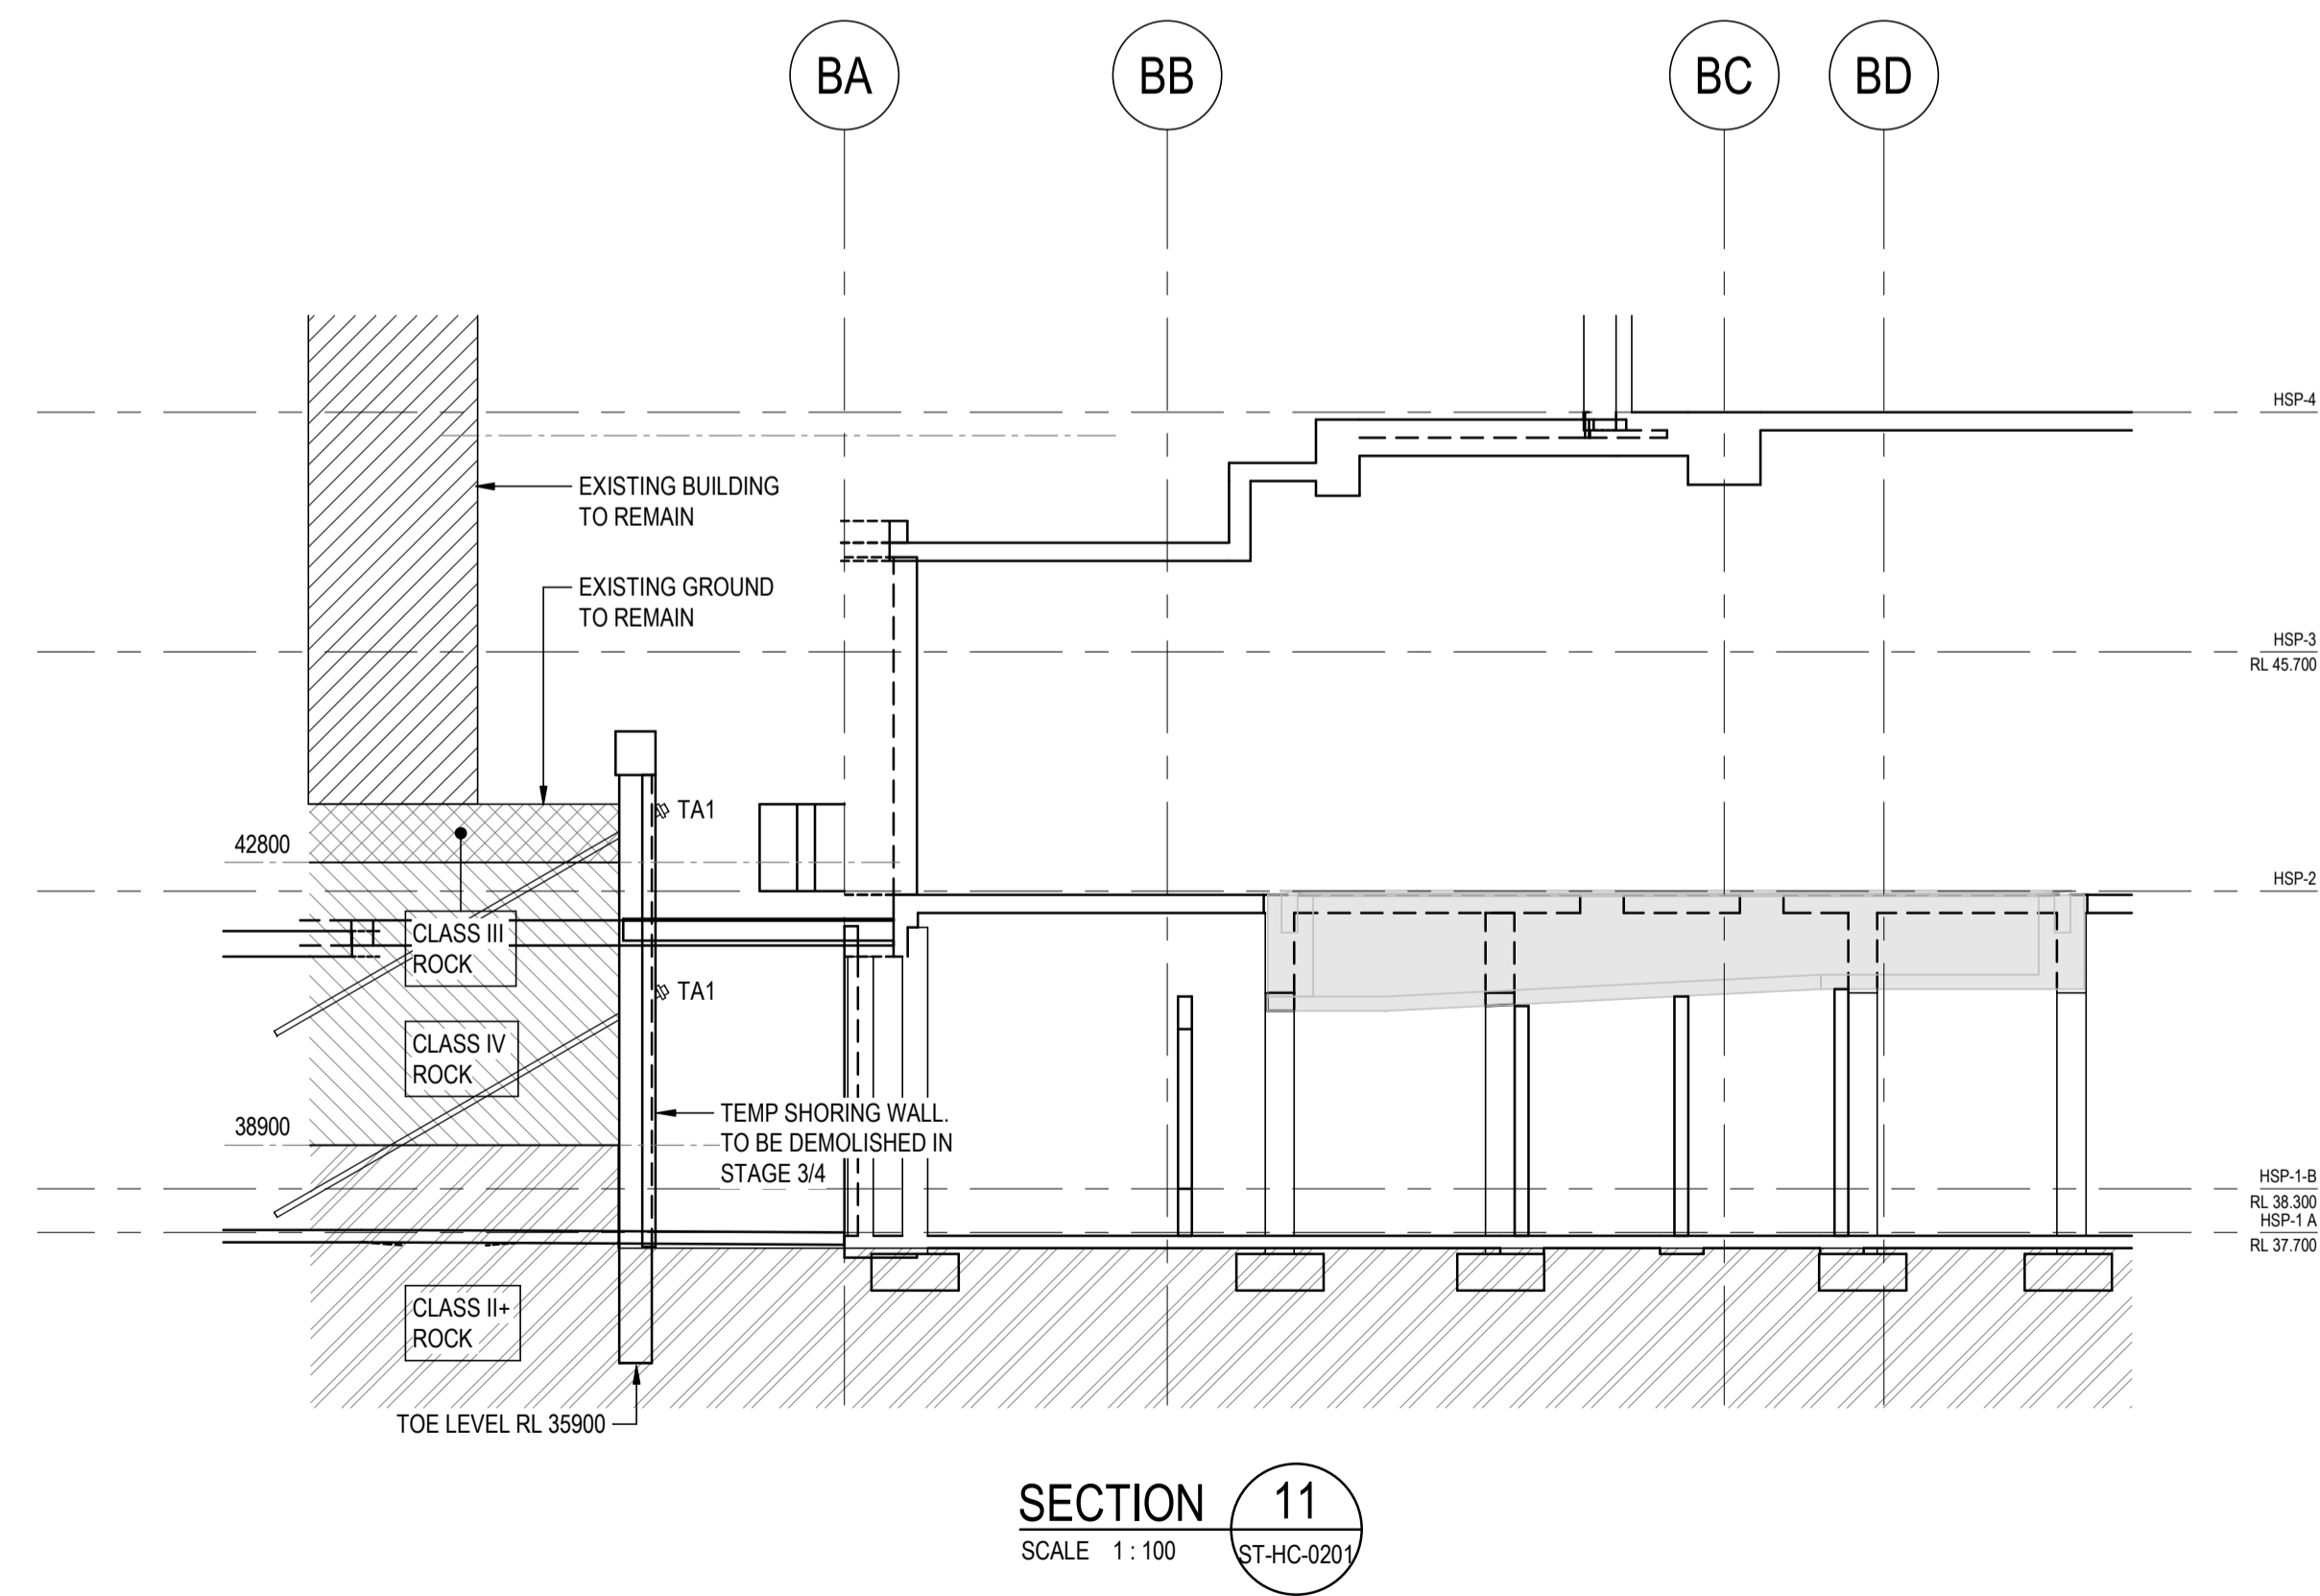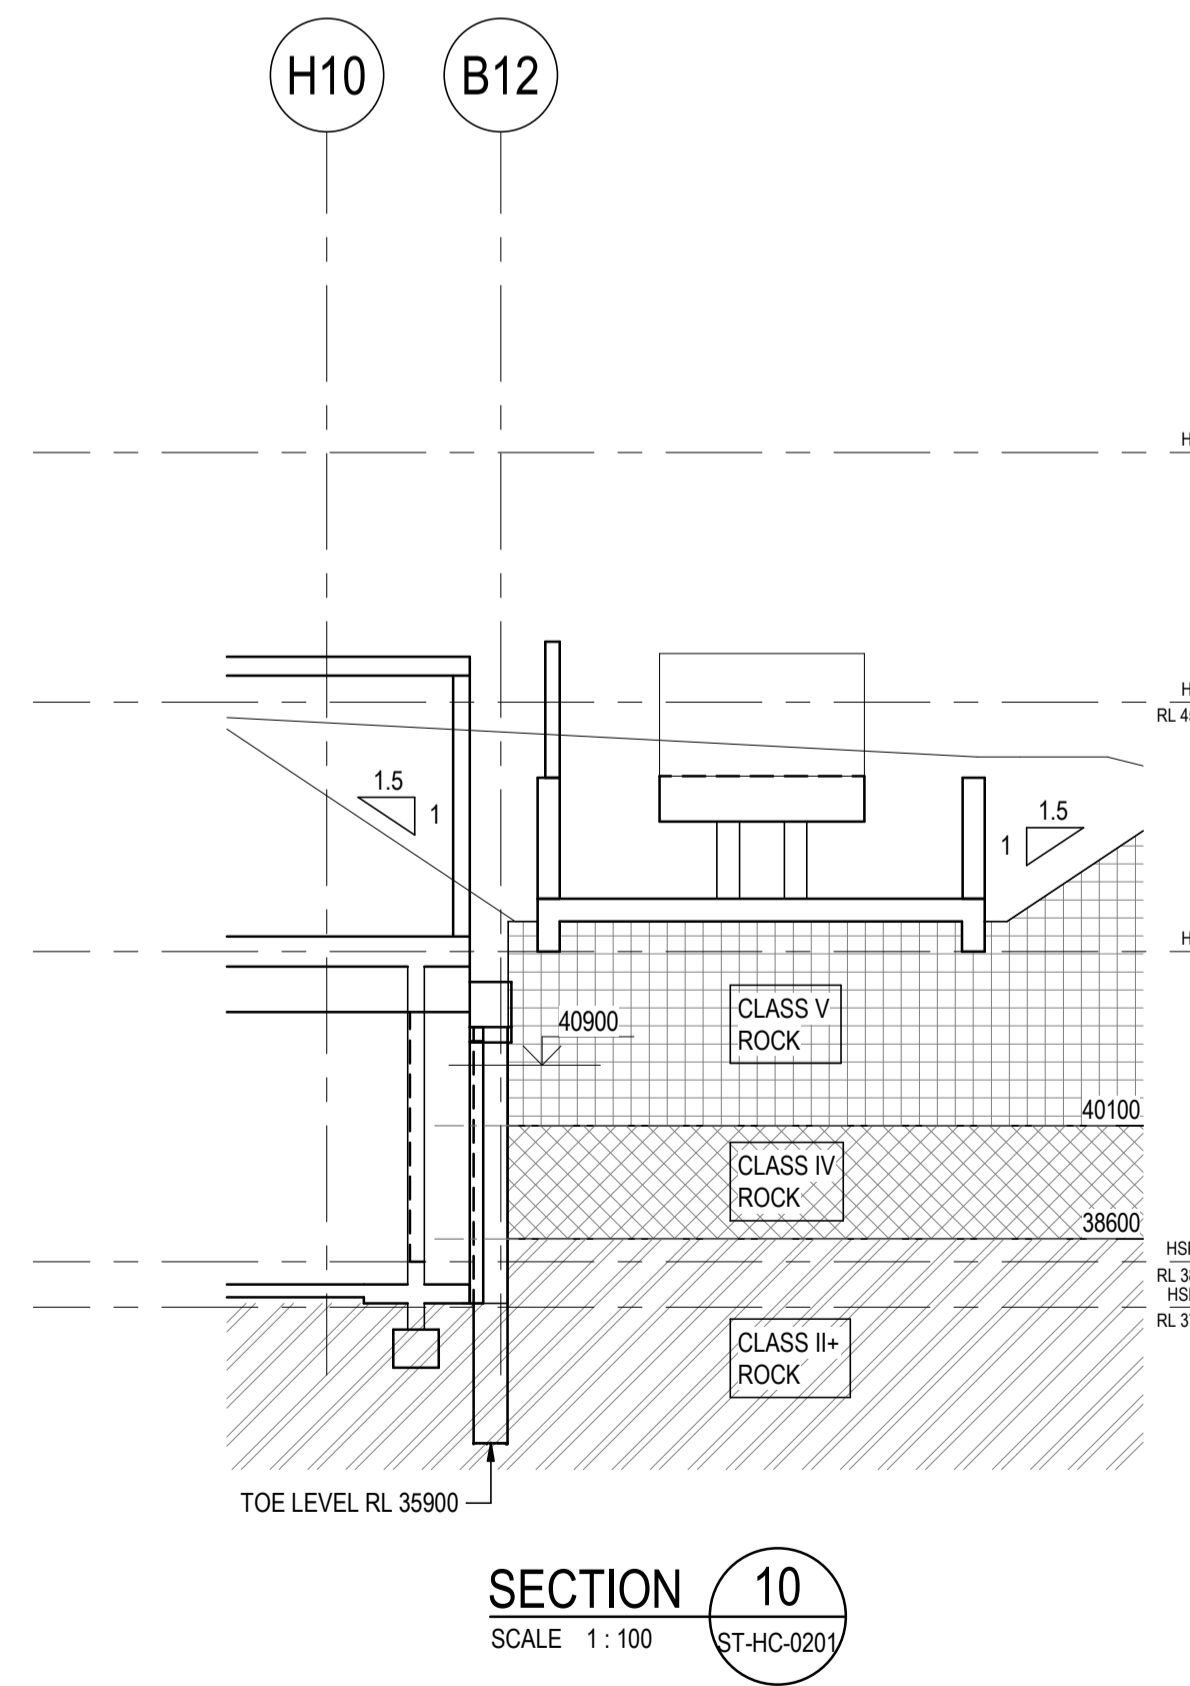

NOTE: The geotech report specifies the Sandstone Class V as soft rock that needs to be retained or excavated with a batter and cannot be cut vertically while the other Sandstone Classes IV to II are considered stiff as they can be cut vertically and considered as self supported.

D	ISSUED FOR INFORMATION	V.N.	13-11-2023
C	ISSUED FOR 90% CONSTRUCTION DOCUMENTATION PHASE	V.N.	22-09-2023
B	80% DOCUMENTATION. ISSUED FOR REVIEW	V.N.	17-03-2023
A	40% DOCUMENTATION. ISSUED FOR REVIEW	V.N.	11-11-2022
No.	REVISION DESCRIPTION	DRAWN	DATE

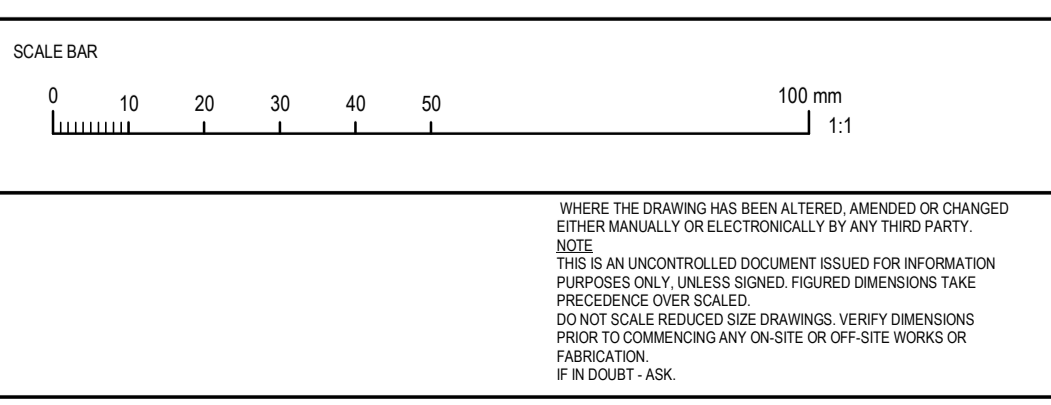

CLIENT: HammondCare Champion Life


ARCHITECT: B I M STUDIO 3, LEVEL 3 35 BUCKINGHAM STREET SYDNEY NSW 2010

PROJECT TITLE: GREENWICH HOSPITAL REDEVELOPMENT RIVER RD, GREENWICH

DRAWING TITLE: RETENTION SECTIONS - SHEET 2

DRAWING STATUS			
INFORMATION			
NOT TO BE USED FOR CONSTRUCTION			
PROJECT LEADER L.S.	DESIGNER L.S.	SIGNATURE	
DRAFTSPERSON V.N.	SCALE 1:100	DATE	SHEET SIZE A1
JOB No. SY210042		DRAWING No. ST-HC-0222	REVISION E

E:\Revit Local Files\210042 - HammondCare_RTY\2024_vethan.nguyen.vt 12/11/2023 6:29:59 PM

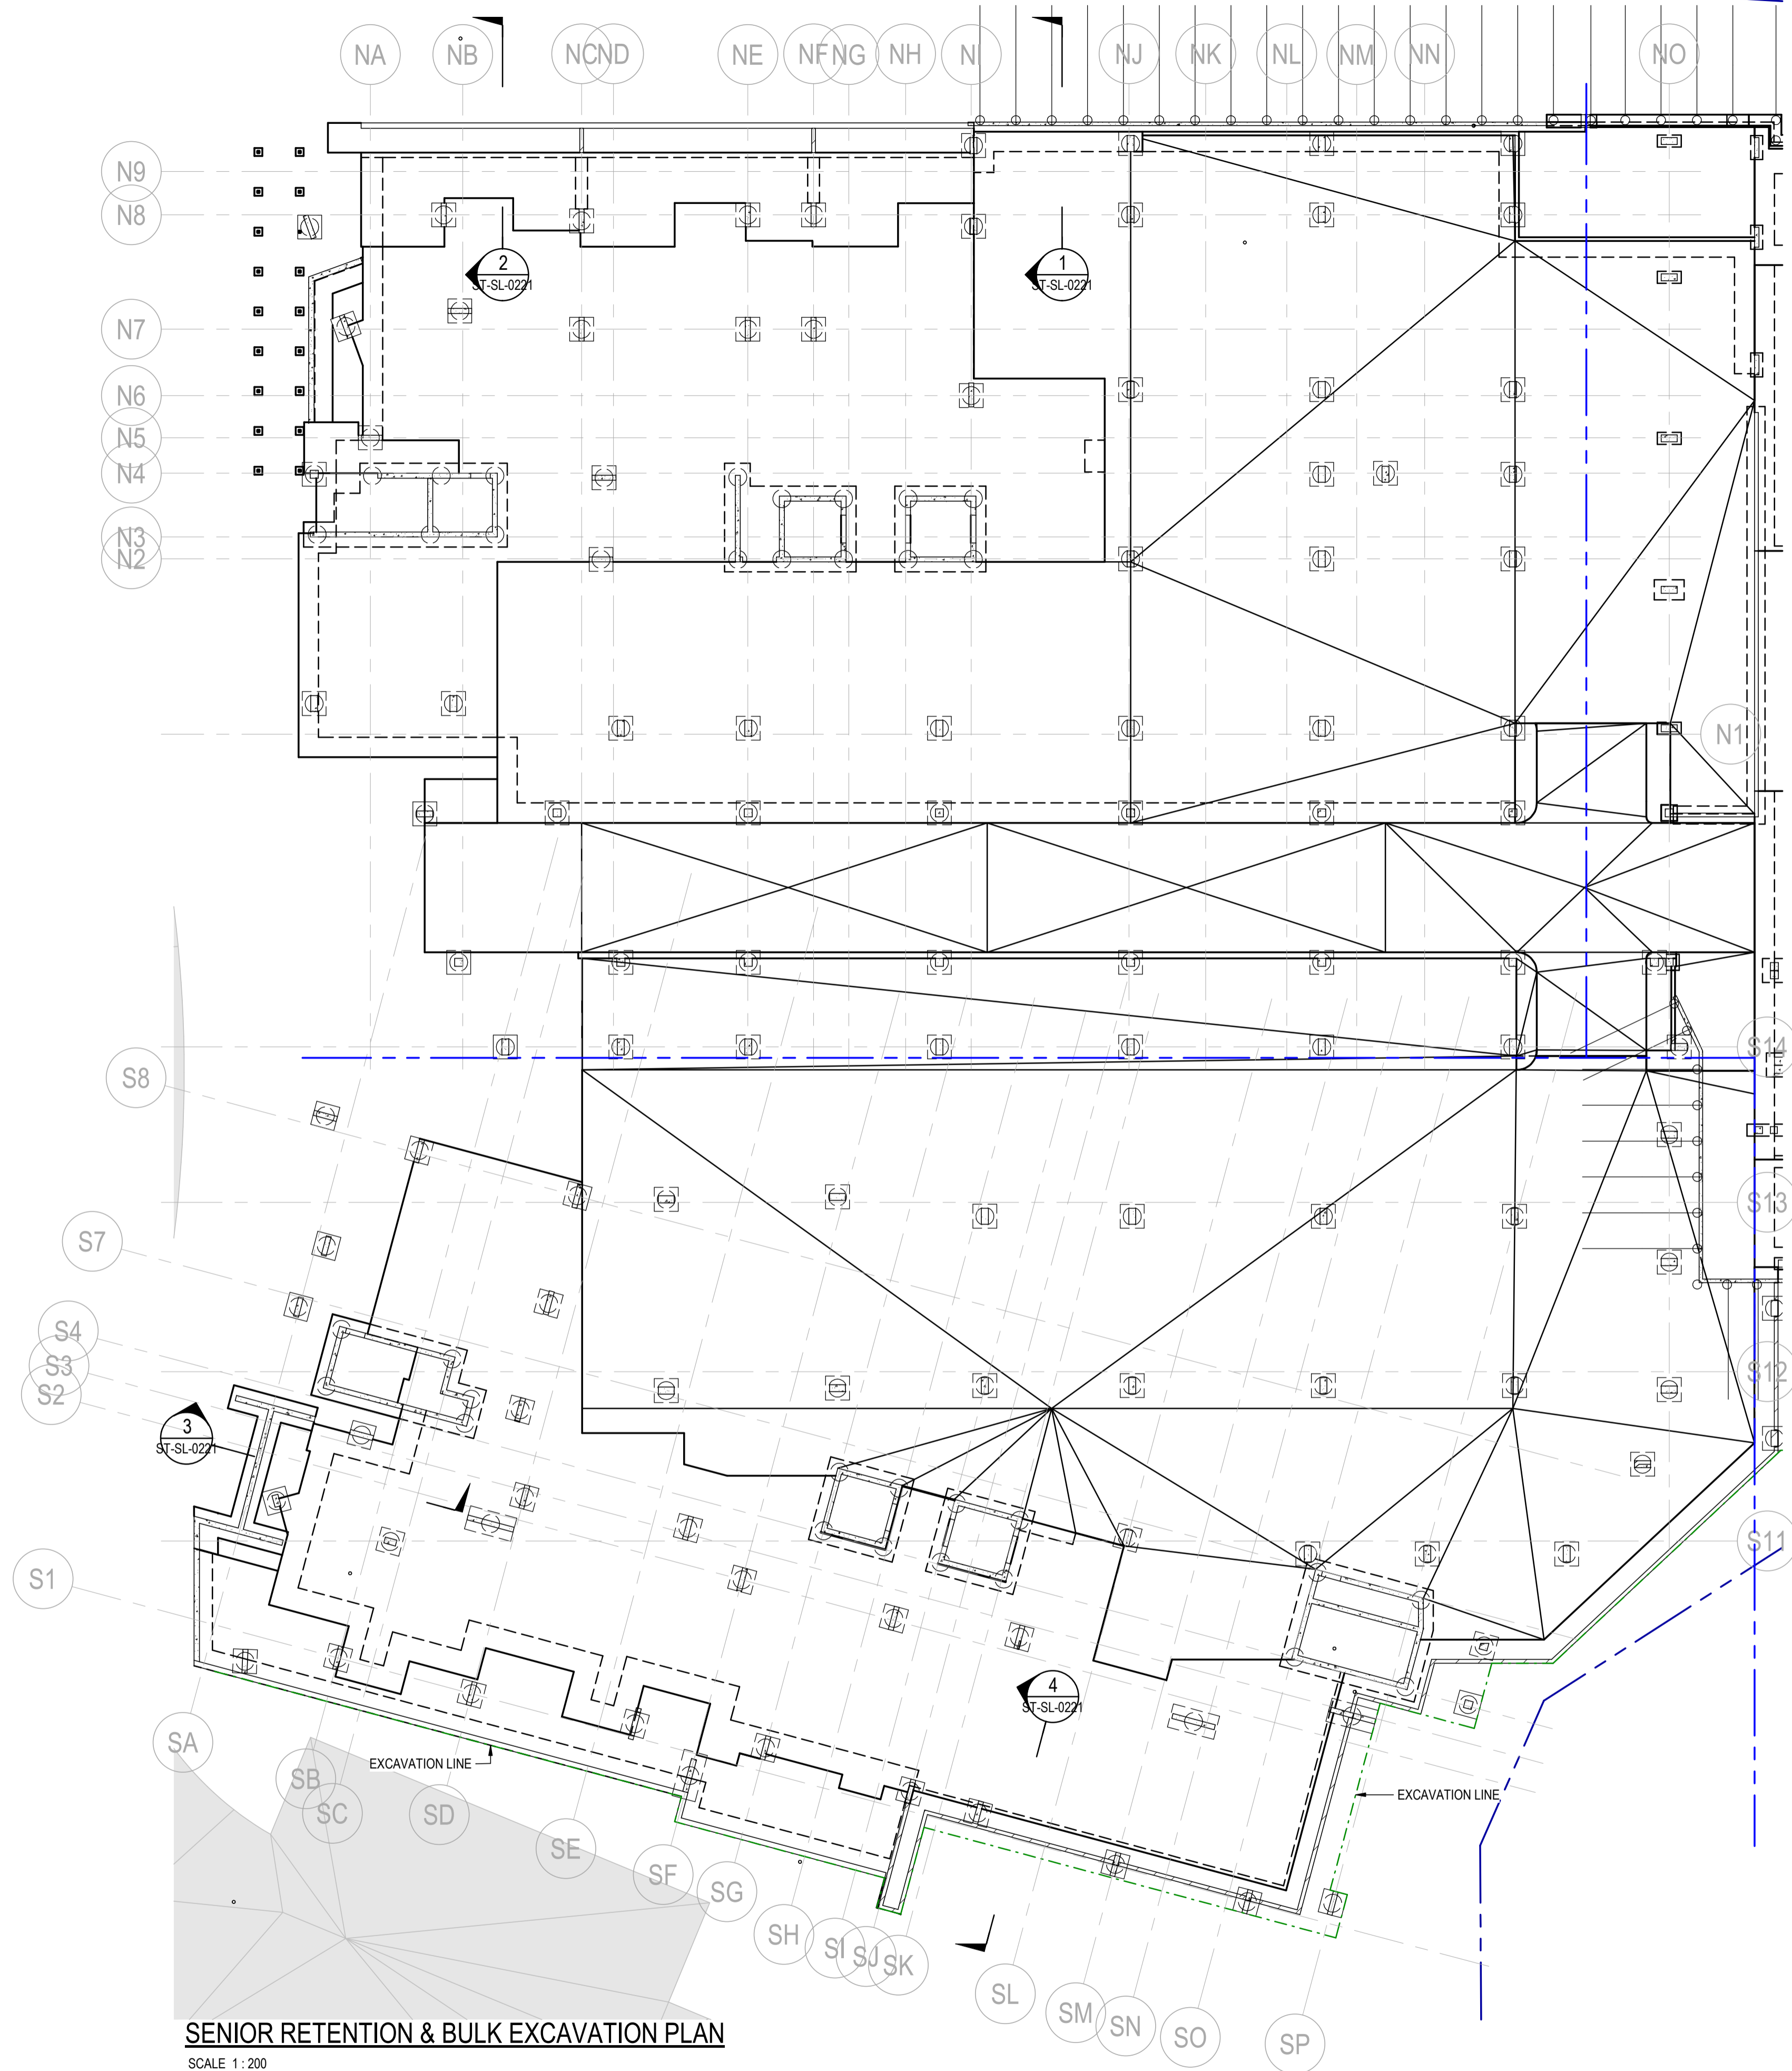

NOTES:
 1. REFER DRG. No. 0101 TO 0104 FOR STRUCTURAL NOTES
 2. REFER DRG. No. 0111 TO 0114 FOR TYPICAL DETAILS
 3. FOR ALL SET OUT DIMENSIONS, LEVELS, SET DOWNS, HOBS, KERBS AND FALLS, REFER TO ARCHITECTS DRAWINGS.

LEGEND:

- .PF_ DENOTES PAD FOOTING. REFER DRG. 0111 FOR DETAILS
- .SF_ DENOTES STRIP FOOTING. REFER DRG. 0111 FOR DETAILS
- .PC_ DENOTES PILE CAP. REFER DRG. 0111 FOR DETAILS
- .BP_ DENOTES CONCRETE PILE. REFER DRG. 0111 FOR DETAILS
- DENOTES FOUNDATION THICKNESS


SENIOR RETENTION & BULK EXCAVATION PLAN
 SCALE 1 : 200

E:\Revit\Local Files\31210002 - HammondCare_RTD\2024_vethan.nguyen.rvt 12/12/2023 5:54:53 PM

REVISIONS			
No.	REVISION DESCRIPTION	V.N.	DATE
A	ISSUED FOR 100% DOCUMENTATION		12-12-2023

SCALE BAR
 0 10 20 30 40 50 100 mm 1:1

WHERE THE DRAWING HAS BEEN ALTERED, AMENDED OR CHANGED EITHER MANUALLY OR ELECTRONICALLY BY ANY THIRD PARTY, NOTE THIS IS AN UNCONTROLLED DOCUMENT ISSUED FOR INFORMATION PURPOSES ONLY UNLESS SIGNED. FIGURED DIMENSIONS TAKE PRECEDENCE OVER SCALED. DO NOT SCALE REDUCED SIZE DRAWINGS. VERIFY DIMENSIONS PRIOR TO COMMENCING ANY ON-SITE OR OFF-SITE WORKS OR FABRICATION. IF IN DOUBT - ASK.

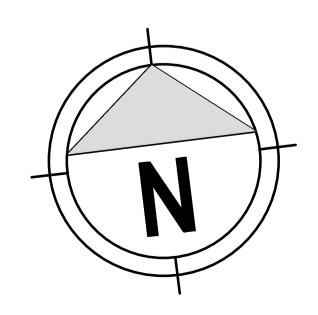

LEVEL 6, 39 CHANDOS STREET
 SYDNEY NSW 2065
 Telephone 61-2-9436 0433 Fax 61-2-9436 1370


CLIENT

ARCHITECT
 STUDIO 3, LEVEL 3
 35 BUCKINGHAM STREET
 SYDNEY NSW 2010

PROJECT TITLE
GREENWICH HOSPITAL REDEVELOPMENT
 RIVER RD, GREENWICH

DRAWING TITLE
RETENTION & BULK EXCAVATION PLAN

DRAWING STATUS				
INFORMATION				
NOT TO BE USED FOR CONSTRUCTION				
PROJECT LEADER	DESIGNER	SIGNATURE		
L.S.	L.S.	DATE	SHEET SIZE	
DRAFTSPERSON	SCALE		REVISION	
V.N.	1:200		A1	
JOB No.	DRAWING No.	REVISION		
SY210042	ST-SL-0201	A		

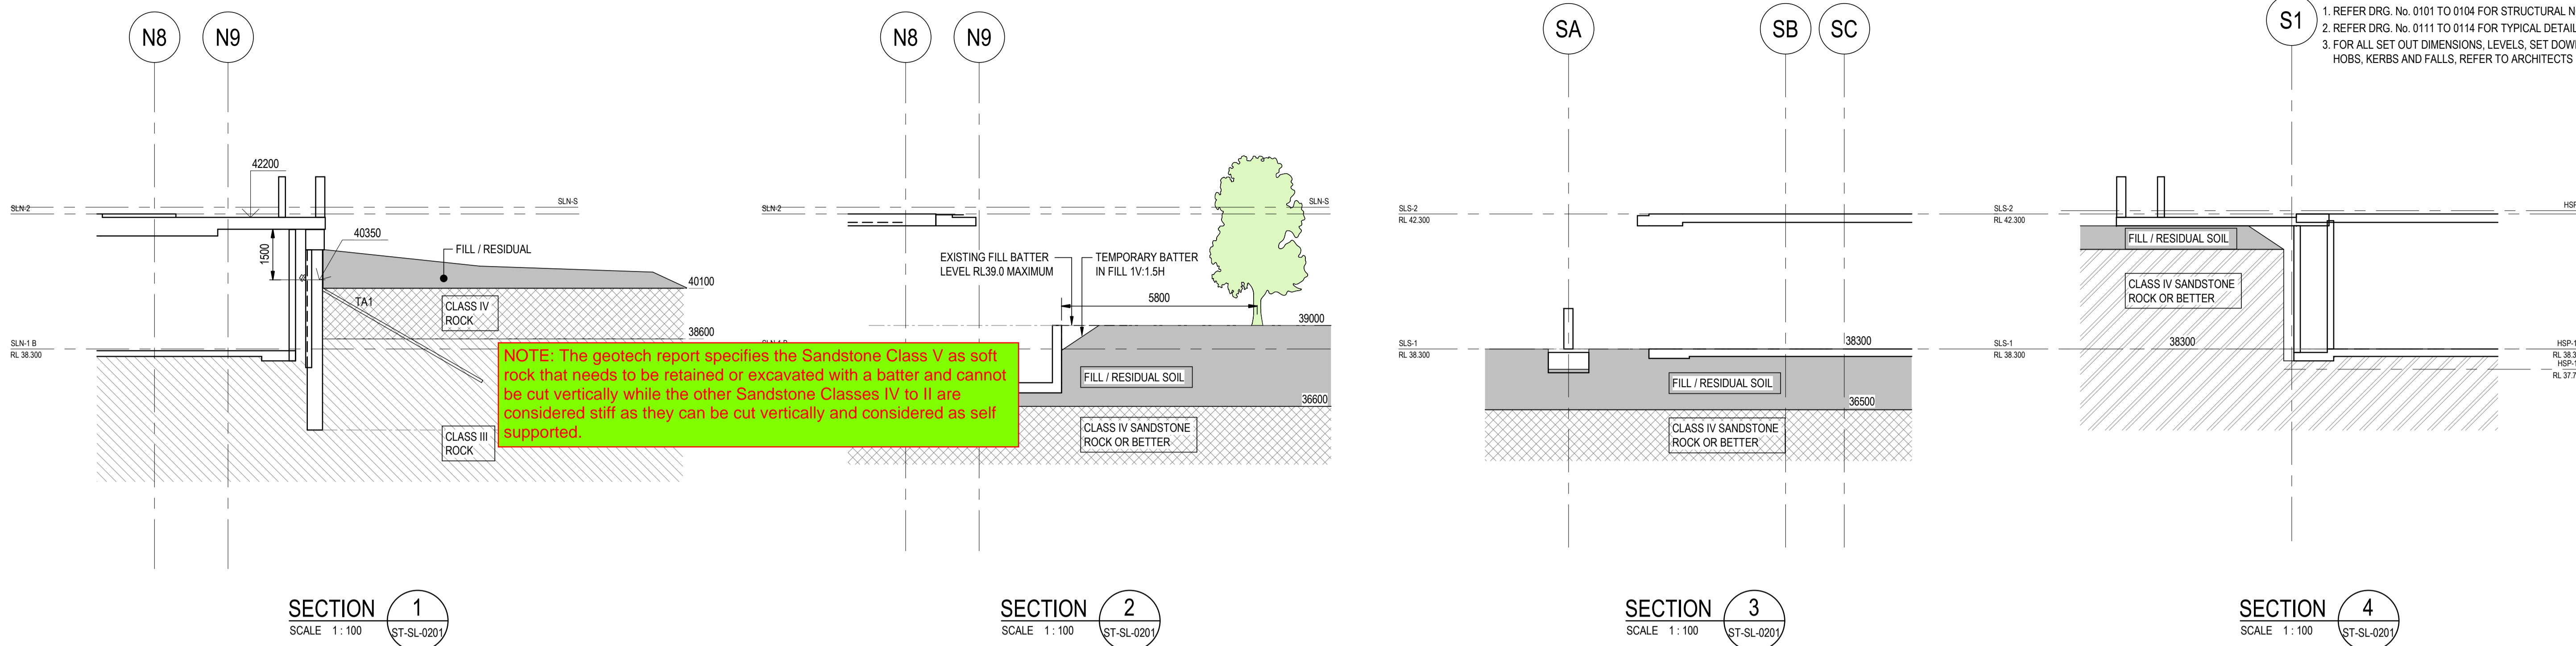

NOTES:
 1. REFER DRG. No. 0101 TO 0104 FOR STRUCTURAL NOTES
 2. REFER DRG. No. 0111 TO 0114 FOR TYPICAL DETAILS
 3. FOR ALL SET OUT DIMENSIONS, LEVELS, SET DOWNS, HOBS, KERBS AND FALLS, REFER TO ARCHITECTS DRAWINGS.

E:\Revit_Loaf_Files\210002 - HammondCare_RTD\2024_vethannguyen.rvt

NOTE: The geotech report specifies the Sandstone Class V as soft rock that needs to be retained or excavated with a batter and cannot be cut vertically while the other Sandstone Classes IV to II are considered stiff as they can be cut vertically and considered as self supported.

No.	REVISION DESCRIPTION	V.N.	DATE
A	ISSUED FOR 100% DOCUMENTATION		12-12-2023

SCALE BAR
 0 10 20 30 40 50 100 mm 1:1

WHERE THE DRAWING HAS BEEN ALTERED, AMENDED OR CHANGED EITHER MANUALLY OR ELECTRONICALLY BY ANY THIRD PARTY, THIS IS AN UNCONTROLLED DOCUMENT ISSUED FOR INFORMATION PURPOSES ONLY. UNLESS SIGNED, FIGURED DIMENSIONS TAKE PRECEDENCE OVER SCALED. DO NOT SCALE REDUCED SIZE DRAWINGS. VERIFY DIMENSIONS PRIOR TO COMMENCING ANY ON-SITE OR OFF-SITE WORKS OR FABRICATION. IF IN DOUBT - ASK.

LEVEL 6, 39 CHANDOS STREET
 SYDNEY NSW 2065
 Telephone 61-2-9436 0433 Fax 61-2-9436 1370

CLIENT

ARCHITECT
 STUDIO 3, LEVEL 3
 35 BUCKINGHAM STREET
 SYDNEY NSW 2010

PROJECT TITLE
GREENWICH HOSPITAL REDEVELOPMENT
 RIVER RD, GREENWICH

DRAWING TITLE
RETENTION SECTIONS - SHEET 1

DRAWING STATUS			
INFORMATION NOT TO BE USED FOR CONSTRUCTION			
PROJECT LEADER L.S.	DESIGNER L.S.	SIGNATURE	
DRAFTSPERSON V.N.	SCALE 1:100	DATE	SHEET SIZE A1
JOB No. SY210042	DRAWING No. ST-SL-0221	REVISION A	