


LANDSCAPED AREA - EXISTING

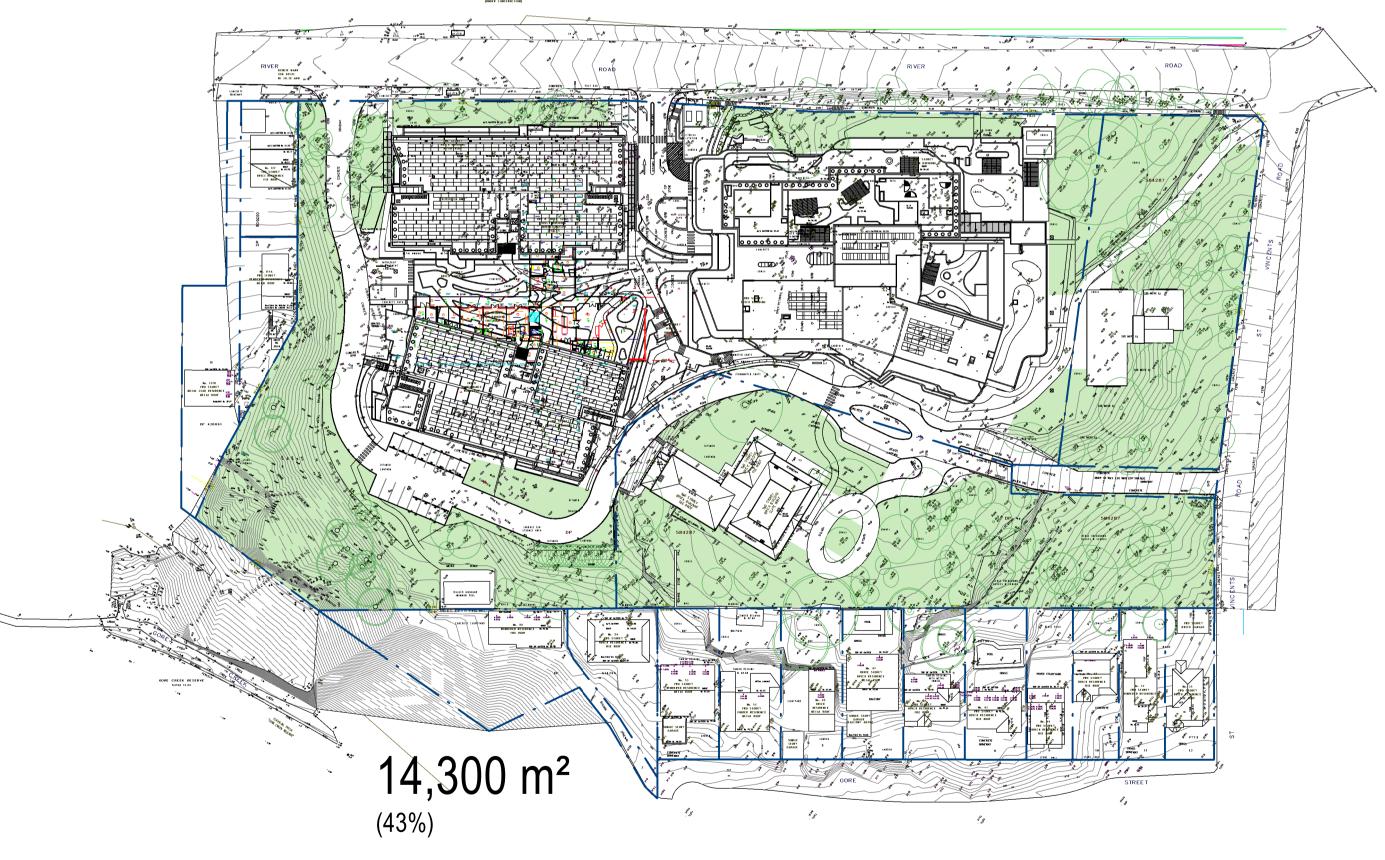

LANDSCAPED AREA - PROPOSED

NORTH REV DATE **DETAILS** 



SYDNEY

(02) 9261 8333

LEVEL 2, 231-233 COMMONWEALTH ST

www.bickertonmasters.com.au

**DEEP SOIL PLANTING - PROPOSED** 

## PRELIMINARY ISSUE

NOT FOR CONSTRUCTION

DATE:

Hammond Care Champion Life

GREENWICH HOSPITAL

RIVER RD, GREENWICH

REDEVELOPMENT

PROJECT: 01605

SK.211215.01

22/01/2024 12:30:28 PM

DRAWING TITLE: LANDSCAPE AREA PLANS

SCALE: 1:1000 @A1

DRAWN: NAH NSW NOMINATED ARCHITECT: ANDREW MASTERS (9037)

1:1000 @ A1 THIS DRAWING IS IN COLOUR © COPYRIGHT THESE DRAWINGS AND DESIGNS AND THE COPYRIGHT THEREOF ARE THE PROPERTY OF BICKERTON MASTERS ARCHITECTURE PTY LTD (ACN 109 225 149) T/A BICKERTON MASTERS AND BM HEDE PTY LTD (ACN 630 149 996) T/A HEDE ARCHITECTS AND MUST NOT BE USED, RETAINED OR COPIED WITHOUT THE WRITTEN PERMISSION OF THE AFOREMENTIONED LEGAL ENTITIES.

BICKERTON MASTERS AND HEDE ARCHITECTS ACCEPT NO RESPONSIBILITY FOR THE USABILITY, COMPLETENESS OR ACCURACY OF DATA TRANSFERRED ELECTRONICALLY. RECIPIENTS SHOULD WHEN NECESSARY REQUEST A HARD COPY VERSION FOR VERIFICATION. USE FIGURED DIMENSIONS IN PREFERENCE TO SCALE. ALL DIMENSIONS TO BE VERIFIED ON SITE. IF THIS IS A COLOURED DRAWING AND IS PRINTED IN BLACK & WHITE NOT ALL INFORMATION MAY BE LEGIBLE.

NSW NOMINATED ARCHITECT: ANDREW MASTERS NSW ARB No. 9037

C:\Users\cocol\Documents\SW-AR-GREENWICH\_cocolKTLMR.rvt