


**CURRENT LAYOUT INCLUDING BICYCLE PARKING**

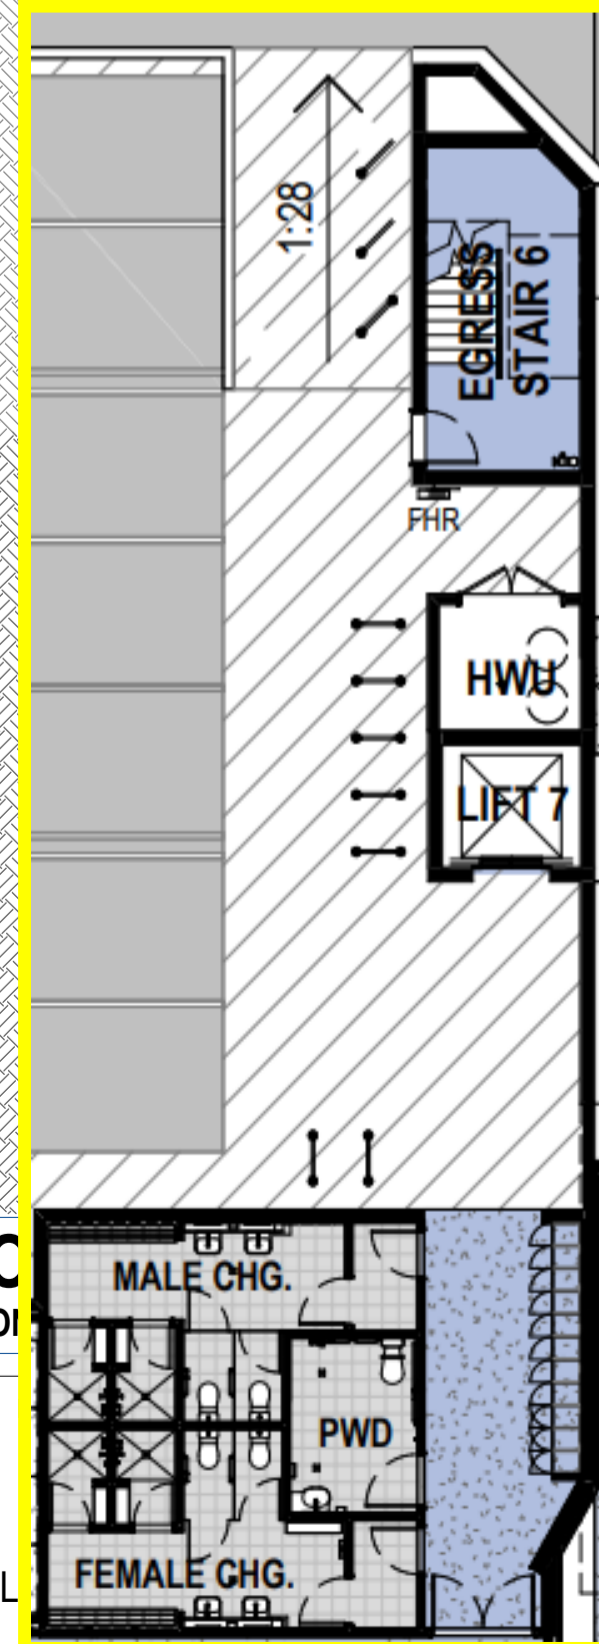

0m 4m 8m 12m 16m 20m

1:200 @A1  
 © COPYRIGHT  
 THESE DRAWINGS AND DESIGNS AND THE COPYRIGHT THEREOF ARE THE PROPERTY OF BICKERTON MASTERS ARCHITECTURE PTY LTD (ACN 109 225 149) T/A BICKERTON MASTERS AND BM HEDE PTY LTD (ACN 630 149 996) T/A HEDE ARCHITECTS AND MUST NOT BE USED, RETAINED OR COPIED WITHOUT THE WRITTEN PERMISSION OF THE AFOREMENTIONED LEGAL ENTITIES.  
 BICKERTON MASTERS AND HEDE ARCHITECTS ACCEPT NO RESPONSIBILITY FOR THE USABILITY, COMPLETENESS OR ACCURACY OF DATA TRANSFERRED ELECTRONICALLY. RECIPIENTS SHOULD WHEN NECESSARY REQUEST A HARD COPY VERSION FOR VERIFICATION. USE FIGURED DIMENSIONS IN PREFERENCE TO SCALE. ALL DIMENSIONS TO BE VERIFIED ON SITE. IF THIS IS A COLOURED DRAWING AND IS PRINTED IN BLACK & WHITE NOT ALL INFORMATION MAY BE LEGIBLE.

| REV | DATE       | DETAILS                               | INITIALS |
|-----|------------|---------------------------------------|----------|
| P25 | 2022.08.26 | FINAL UPDATES TO EIS FOR LODGEMENT    | NAH      |
| P24 | 2022.05.27 | ISSUE TO CONSULTANTS                  | AMac     |
| P23 | 2022.05.23 | FINAL EIS LODGEMENT ISSUE             | NAH      |
| P22 | 2022.05.06 | EIS LODGEMENT ISSUE                   | NAH      |
| P21 | 2022.04.29 | EIS LODGEMENT ISSUE FOR CLIENT REVIEW | NAH      |



| LEGEND - PLAN |                                      |        |  |
|---------------|--------------------------------------|--------|--|
| SYMBOL        | DESCRIPTION                          | SYMBOL | DESCRIPTION  |
|               | Room Name                            |        | Room Number  |
|               | Detail Number of Section / Elevation |        | Sheet Number of Section / Elevation  |
|               | Property Boundary                    |        | Development Area (to trafficable area covered by the level above. Does not include terraces open (not covered) by the level above) |

SYDNEY  
 (02) 9261 8333  
 STUDIO 3, LEVEL 3  
 35 BUCKINGHAM STREET  
 SURRY HILLS 2010, NSW  
 www.bickertonmasters.com.au



CLIENT:  
**HammondCare**  
 Champion Life  
 PROJECT: 01605  
**GREENWICH HOSPITAL REDEVELOPMENT**  
 RIVER RD, GREENWICH

REVISION:  
**P25**  
 DATE: 08/22/22  
 DRAWING TITLE:  
**H&C - OVERALL**  
 DRAWN: NAH  
 CHECKED:  
 SCALE: 1:200 @A1  
 NSW NOMINATED ARCHITECT: ANDREW MASTERS (9037)  
 26/08/2022 1:58:32 PM