


239566-03.wo

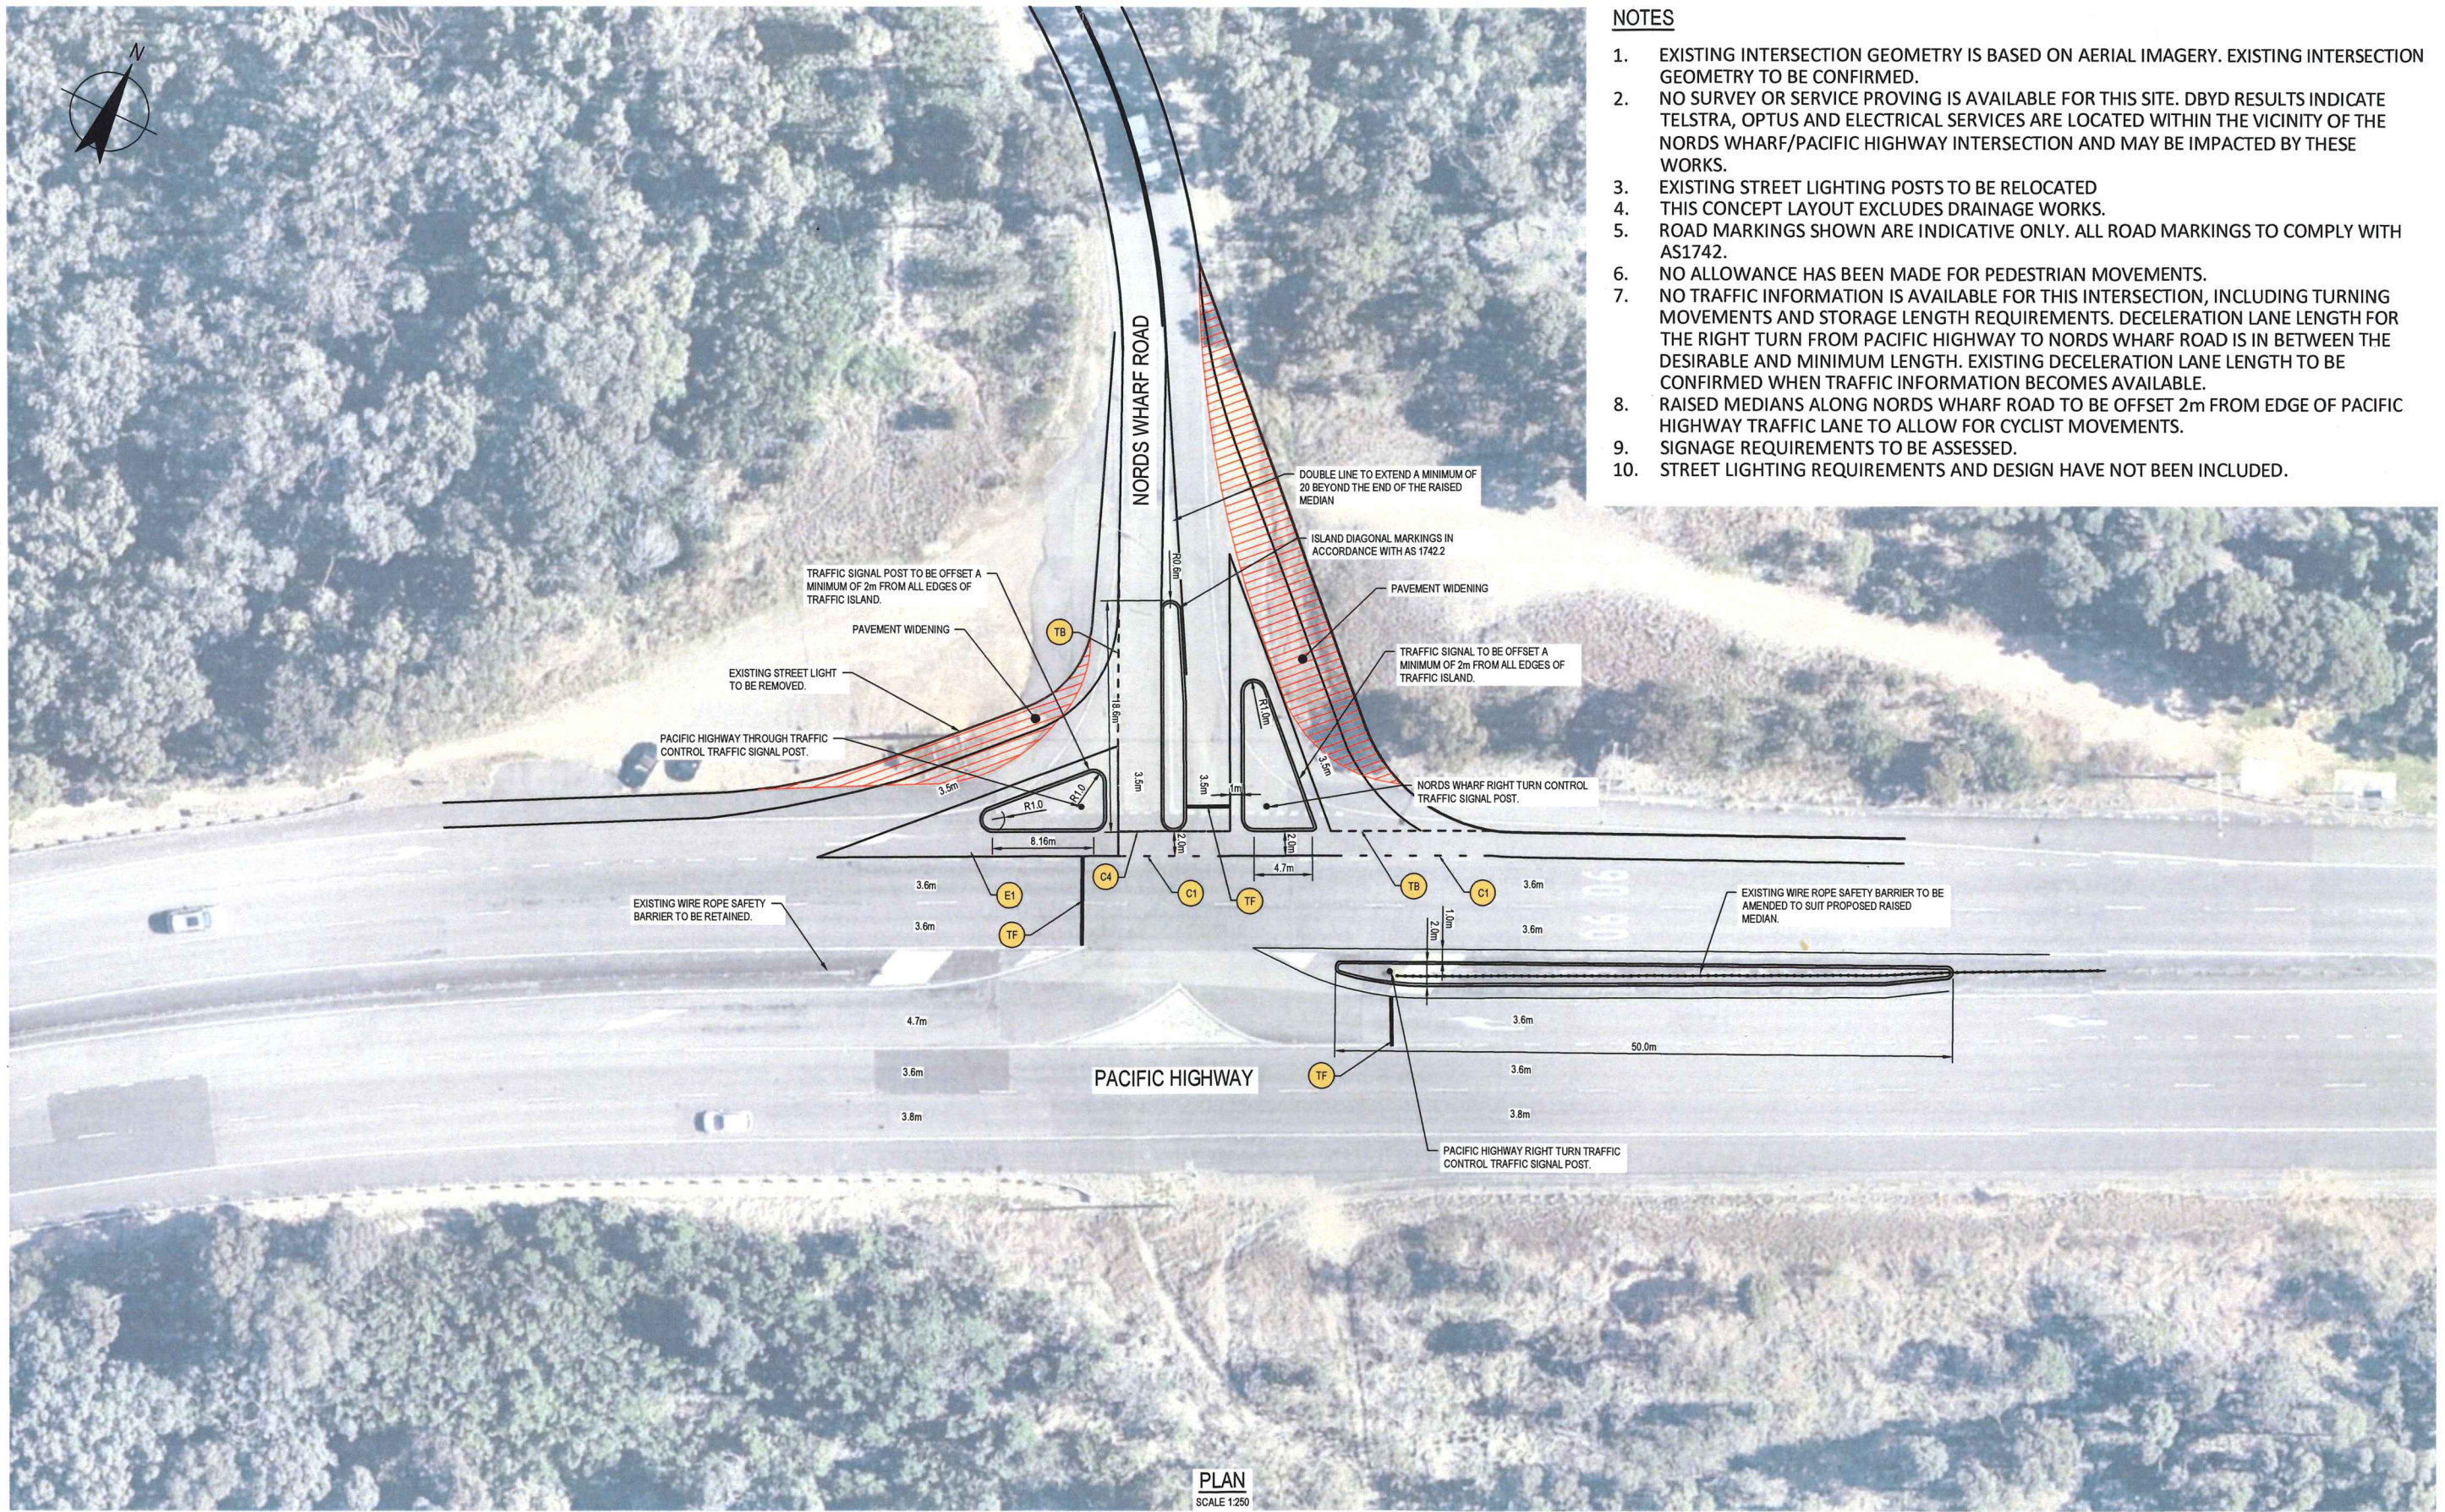

**NOTES**

1. EXISTING INTERSECTION GEOMETRY IS BASED ON AERIAL IMAGERY. EXISTING INTERSECTION GEOMETRY TO BE CONFIRMED.
2. NO SURVEY OR SERVICE PROVING IS AVAILABLE FOR THIS SITE. DBYD RESULTS INDICATE TELSTRA, OPTUS AND ELECTRICAL SERVICES ARE LOCATED WITHIN THE VICINITY OF THE NORDS WHARF/PACIFIC HIGHWAY INTERSECTION AND MAY BE IMPACTED BY THESE WORKS.
3. EXISTING STREET LIGHTING POSTS TO BE RELOCATED
4. THIS CONCEPT LAYOUT EXCLUDES DRAINAGE WORKS.
5. ROAD MARKINGS SHOWN ARE INDICATIVE ONLY. ALL ROAD MARKINGS TO COMPLY WITH AS1742.
6. NO ALLOWANCE HAS BEEN MADE FOR PEDESTRIAN MOVEMENTS.
7. NO TRAFFIC INFORMATION IS AVAILABLE FOR THIS INTERSECTION, INCLUDING TURNING MOVEMENTS AND STORAGE LENGTH REQUIREMENTS. DECELERATION LANE LENGTH FOR THE RIGHT TURN FROM PACIFIC HIGHWAY TO NORDS WHARF ROAD IS IN BETWEEN THE DESIRABLE AND MINIMUM LENGTH. EXISTING DECELERATION LANE LENGTH TO BE CONFIRMED WHEN TRAFFIC INFORMATION BECOMES AVAILABLE.
8. RAISED MEDIANS ALONG NORDS WHARF ROAD TO BE OFFSET 2m FROM EDGE OF PACIFIC HIGHWAY TRAFFIC LANE TO ALLOW FOR CYCLIST MOVEMENTS.
9. SIGNAGE REQUIREMENTS TO BE ASSESSED.
10. STREET LIGHTING REQUIREMENTS AND DESIGN HAVE NOT BEEN INCLUDED.

PLAN  
SCALE 1:250

**PRELIMINARY**

<table border="1"> <tr> <td>No</td> <td>Revision</td> <td>Note: * indicates signatures on original issue of drawing or last revision of drawing</td> <td>Drawn</td> <td>Job Manager</td> <td>Project Director</td> <td>Date</td> </tr> <tr> <td> </td> <td> </td> <td> </td> <td> </td> <td> </td> <td> </td> <td> </td> </tr> </table>					No	Revision	Note: * indicates signatures on original issue of drawing or last revision of drawing	Drawn	Job Manager	Project Director	Date										<p>GHD Tower, Level 3 24 Honeysuckle Drive, Newcastle NSW 2300 Australia PO Box 5403 Hunter Rgn Mail Cent, NSW 2310 T 61 2 4979 0099 F 61 2 4979 0088 E nllmail@ghd.com W www.ghd.com</p>		<p><b>DO NOT SCALE</b></p> <p>Conditions of Use: This document may only be used by GHD's client (and any other person who GHD has agreed can use this document) for the purpose for which it was prepared and must not be used by any other person or for any other purpose.</p>		<table border="1"> <tr> <td>Drawn</td> <td>B.DREW</td> <td>Designer</td> </tr> <tr> <td>Drafting Check</td> <td></td> <td>Design Check</td> </tr> <tr> <td>Approved (Project Director)</td> <td></td> <td></td> </tr> <tr> <td>Date</td> <td></td> <td></td> </tr> <tr> <td>Scale</td> <td>AS SHOWN</td> <td>This Drawing must not be used for Construction unless signed as Approved</td> </tr> </table>		Drawn	B.DREW	Designer	Drafting Check		Design Check	Approved (Project Director)			Date			Scale	AS SHOWN	This Drawing must not be used for Construction unless signed as Approved	<table border="1"> <tr> <td>Client</td> <td><b>NORDS WHARF DEVELOPMENT COMPANY PTY LTD</b></td> </tr> <tr> <td>Project</td> <td><b>PACIFIC HWY, NORDS WHARF INTERSECTION</b></td> </tr> <tr> <td>Title</td> <td><b>NORDS WHARF ROAD INTERSECTION UPGRADE DETAIL PLAN</b></td> </tr> <tr> <td>Original Size</td> <td>A1</td> </tr> <tr> <td>Drawing No:</td> <td><b>22-18730-C015</b></td> </tr> <tr> <td>Rev:</td> <td><b>A</b></td> </tr> </table>		Client	<b>NORDS WHARF DEVELOPMENT COMPANY PTY LTD</b>	Project	<b>PACIFIC HWY, NORDS WHARF INTERSECTION</b>	Title	<b>NORDS WHARF ROAD INTERSECTION UPGRADE DETAIL PLAN</b>	Original Size	A1	Drawing No:	<b>22-18730-C015</b>	Rev:	<b>A</b>
No	Revision	Note: * indicates signatures on original issue of drawing or last revision of drawing	Drawn	Job Manager	Project Director	Date	
Drawn	B.DREW	Designer	
Drafting Check		Design Check	
Approved (Project Director)	
Date	
Scale	AS SHOWN	This Drawing must not be used for Construction unless signed as Approved	
Client	<b>NORDS WHARF DEVELOPMENT COMPANY PTY LTD</b>	
Project	<b>PACIFIC HWY, NORDS WHARF INTERSECTION</b>	
Title	<b>NORDS WHARF ROAD INTERSECTION UPGRADE DETAIL PLAN</b>	
Original Size	A1	
Drawing No:	<b>22-18730-C015</b>	
Rev:	<b>A</b>	

AWAZAKAL DR. | PACIFIC HWY



NEEDS WARE RD | PACIFIC HWY INTERSECTION

