



COPYRIGHT

This drawing is the copyright of urbane. ply ltd
It is issued on condition that it is not to be copied or reproduced in any form
or disclosed to any unauthorized person, either wholly or in part without
the express written consent of urbane. ply ltd
Do not scale from this drawing
This drawing is to be read in conjunction with all relevant architect's and
engineer's drawings and specifications. Contractors must verify all
dimensions & levels on site prior to construction and preparation of shop
drawings.

REVISIONS

NOTES

- TNG Submitted montages
- Jacfin montages - aligned to site plan

CLIENT

JACFIN Pty Ltd
Viewpoint 1

PROJECT

TNG energy facility
STAGE 1

ISSUE

DWG NO.

urbaine
ARCHITECTURE

urbaine ply ltd , 6/15, The Corso, Manly, NSW 2095. Tel: 02 8355 6770



COPYRIGHT

This drawing is the copyright of urbane. ply ltd
It is issued on condition that it is not to be copied or reproduced in any form
or disclosed to any unauthorized person, either wholly or in part without
the express written consent of urbane. ply ltd
Do not scale from this drawing
This drawing is to be read in conjunction with all relevant architect's and
engineer's drawings and specifications. Contractors must verify all
dimensions & levels on site prior to construction and preparation of shop
drawings.

REVISIONS

NOTES

- TNG Submitted montages
- Jacfin montages - aligned to site plan

CLIENT

JACFIN Pty Ltd
Viewpoint 2

PROJECT

TNG energy facility
STAGE 1

ISSUE

DWG. NO.

urbaine
ARCHITECTURE

urbaine ply ltd , 6/15, The Corso, Manly, NSW 2095. Tel: 02 8355 6770



FIGURE 21 – PHOTOSIMULATION VIEW EAST TOWARDS THE PROJECT – PEPPERTREE PARK

COPYRIGHT

This drawing is the copyright of urbane. Any use of this drawing in any form or for any purpose without the express written consent of urbane is prohibited. This drawing is to be used in conjunction with all relevant architect's and engineer's drawings and specifications. Contractors must verify all dimensions & levels on site prior to construction and preparation of shop drawings.

REVISIONS

NOTES

- TNG Submitted montages
- Jacfin montages - aligned to site plan

CLIENT:

JACFIN Pty Ltd
Viewpoint 3

PROJECT:

TNG energy facility
SCALE: **STAGE 1**

ISSUE:

DWG. NO.

urbaine
ARCHITECTURE

urbaine pty ltd , 6/15, The Corso, Manly, NSW 2095. Tel: 02 8355 6770



COPYRIGHT

This drawing is the copyright of urbane. pty ltd
It is issued on condition that it is not to be copied or reproduced in any form
or disclosed to any unauthorized person, either wholly or in part without
the express written consent of urbane pty ltd
Do not scale from this drawing
This drawing is to be read in conjunction with all relevant architect's and
engineer's drawings and specifications. Contractors must verify all
dimensions & levels on site prior to construction and preparation of shop
drawings.

REVISIONS

NOTES

- TNG Submitted montages
- Jacfin montages - aligned to site plan

CLIENT

JACFIN Pty Ltd
Viewpoint 4

PROJECT

TNG energy facility
STAGE 1

ISSUE

DWG NO.

urbaine
ARCHITECTURE

urbaine pty ltd , 6/15, The Corso, Manly, NSW 2095. Tel: 02 8355 6770



COPYRIGHT

This drawing is the copyright of urbane. ply ltd
It is issued on condition that it is not to be copied or reproduced in any form
or disclosed to any unauthorized person, either wholly or in part without
the express written consent of urbane. ply ltd
Do not scale from this drawing
This drawing is to be read in conjunction with all relevant architect's and
engineer's drawings and specifications. Contractors must verify all
dimensions & levels on site prior to construction and preparation of shop
drawings.

REVISIONS

NOTES

- TNG Submitted montages
- Jacfin montages - aligned
to site plan

CLIENT

JACFIN Pty Ltd
Viewpoint 5

PROJECT

TNG energy facility
STAGE 1

ISSUE

DWG. NO.

urbaine
ARCHITECTURE

urbaine ply ltd , 6/15, The Corso, Manly, NSW 2095. Tel: 02 8355 6770



COPYRIGHT

This drawing is the copyright of urbane pty ltd
It is issued on condition that it is not to be copied or reproduced in any form
or disclosed to any unauthorized person, either wholly or in part without
the express written consent of urbane pty ltd
Do not scale from this drawing
This drawing is to be read in conjunction with all relevant architect's and
engineer's drawings and specifications. Contractors must verify all
dimensions & levels on site prior to construction and preparation of shop
drawings.

REVISIONS

NOTES

- TNG Submitted montages
- Jacfin montages - aligned to site plan

CLIENT

JACFIN Pty Ltd
Viewpoint 6

PROJECT

TNG energy facility
STAGE 1

ISSUE

DWG. NO.

urbaine
ARCHITECTURE

urbaine pty ltd , 6/15, The Corso, Manly, NSW 2095. Tel: 02 8355 6770



COPYRIGHT

This drawing is the copyright of urbane. ply ltd
It is issued on condition that it is not to be copied or reproduced in any form
or disclosed to any unauthorized person, either wholly or in part without
the express written consent of urbane. ply ltd
Do not scale from this drawing
This drawing is to be read in conjunction with all relevant architect's and
engineer's drawings and specifications. Contractors must verify all
dimensions & levels on site prior to construction and preparation of shop
drawings.

REVISIONS

NOTES

- TNG Submitted montages
- Jacfin montages - aligned to site plan

CLIENT

JACFIN Pty Ltd
Viewpoint 7

PROJECT

TNG energy facility
STAGE 1

ISSUE

DWG NO.

urbaine
ARCHITECTURE

urbaine ply ltd , 6/15, The Corso, Manly, NSW 2095. Tel. 02 8355 6770



COPYRIGHT

This drawing is the copyright of urbane. pty ltd
It is issued on condition that it is not to be copied or reproduced in any form
or disclosed to any unauthorized person, either wholly or in part without
the express written consent of urbane. pty ltd
Do not scale from this drawing
This drawing is to be read in conjunction with all relevant architect's and
engineer's drawings and specifications. Contractors must verify all
dimensions & levels on site prior to construction and preparation of shop
drawings.

REVISIONS

NOTES

- TNG Submitted montages
- Jacfin montages - aligned to site plan

CLIENT

■ JACFIN Pty Ltd
■ Viewpoint 8

PROJECT


■ TNG energy facility
■ SCALE: STAGE 1

ISSUE

■ DWG. NO.

urbaine
ARCHITECTURE

urbaine pty ltd , 6/15, The Corso, Manly, NSW 2095. Tel: 02 8355 6770

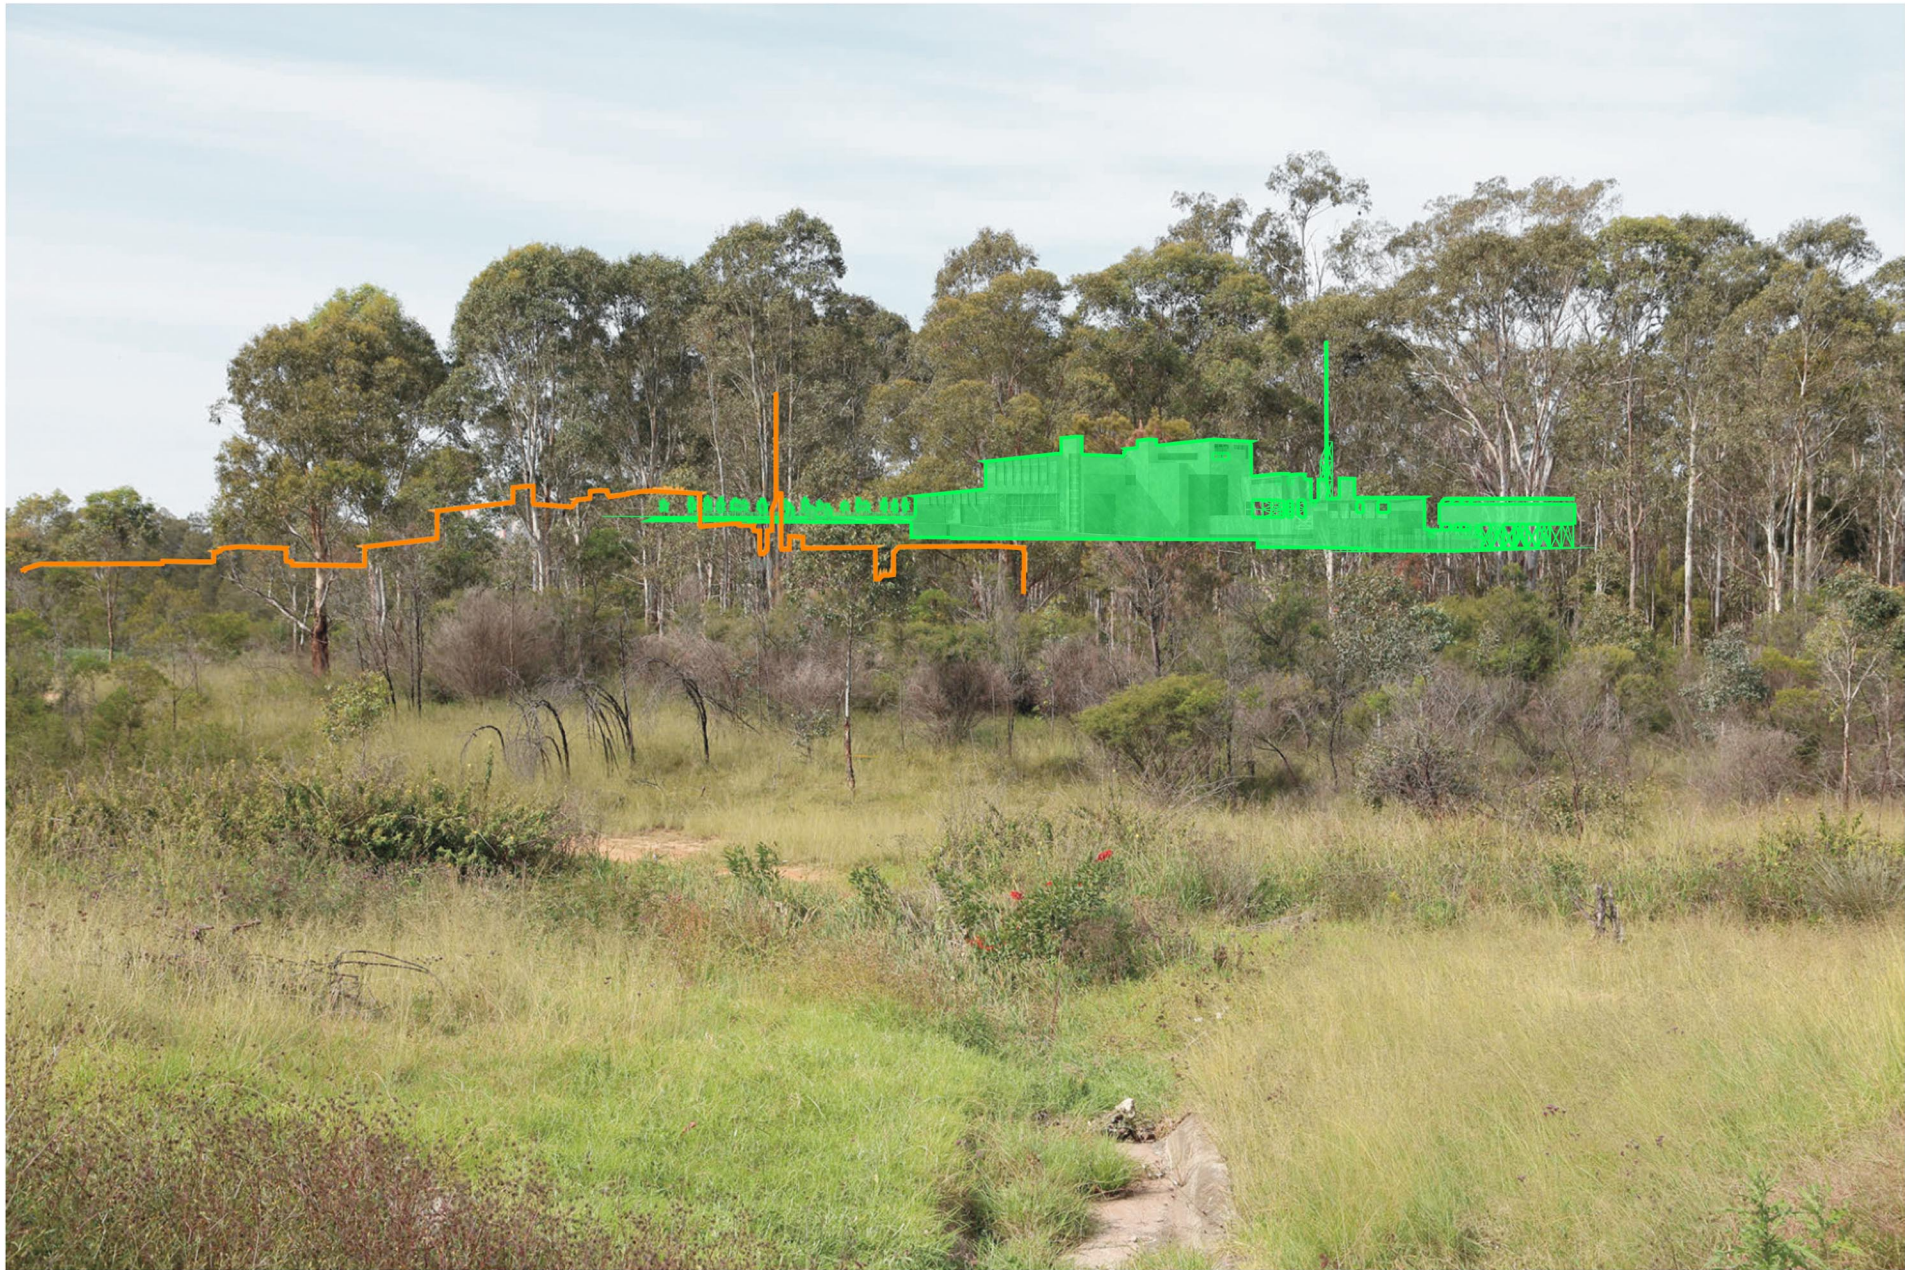

COPYRIGHT

This drawing is the copyright of urbane pty ltd
It is issued on condition that it is not to be copied or reproduced in any form
or disclosed to any unauthorized person, either wholly or in part without
the express written consent of urbane pty ltd
Do not scale from this drawing
This drawing is to be read in conjunction with all relevant architect's and
engineer's drawings and specifications. Contractors must verify all
dimensions & levels on site prior to construction and preparation of shop
drawings.

REVISIONS

NOTES

- TNG Submitted montages
- Jacfin montages - aligned to site plan

CLIENT

JACFIN Pty Ltd
DRAWING: **Viewpoint 9**

PROJECT

TNG energy facility
SCALE: **STAGE 1**

ISSUE

DWG. NO.

urbaine
ARCHITECTURE

urbaine pty ltd , 6/15, The Corso, Manly, NSW 2095. Tel: 02 8355 6770



viewpoint 4 - distance to centre of front face of proposed building: 512m

COPYRIGHT
This drawing is the copyright of urbane. pty ltd
It is issued on condition that it is not to be copied or reproduced in any form
or disclosed to any unauthorized person, either wholly or in part without
the express written consent of urbane. pty ltd
Do not scale from this drawing
This drawing is to be read in conjunction with all relevant architect's and
engineer's drawings and specifications. Contractors must verify all
dimensions & levels on site prior to construction and preparation of shop
drawings.

REVISIONS	NOTES

CLIENT:
JACFIN Pty Ltd
DRAWING:
Viewpoint 4

PROJECT:
TNG energy facility
SCALE:
Stage 1

ISSUE:
DWG. NO.

urbaine
ARCHITECTURE



viewpoint 5 - distance to centre of front face of proposed building: 400m



viewpoint 7 - distance to centre of front face of proposed building: 232m



viewpoint 8 - distance to centre of front face of proposed building: 214m

COPYRIGHT
This drawing is the copyright of urbane pty ltd
It is issued on condition that it is not to be copied or reproduced in any form
or disclosed to any unauthorised person, either wholly or in part without
the express written consent of urbane pty ltd
Do not scale from this drawing
This drawing is to be read in conjunction with all relevant architect's and
engineer's drawings and specifications. Contractors must verify all
dimensions & levels on site prior to construction and preparation of shop
drawings.

REVISIONS

NOTES

CLIENT:
JACFIN Pty Ltd
DRAWING:
Viewpoint 8

PROJECT:
TNG energy facility
SCALE:
Stage 1

ISSUE:

DWG. NO.

urbaine
ARCHITECTURE

urbaine pty ltd , 6/15, The Corso, Manly, NSW 2095. Tel: 02 8355 6770