

GENERAL NOTES

- ALL DIMENSIONS AND EXISTING CONDITIONS SHALL BE CHECKED AND VERIFIED BY THE CONTRACTOR BEFORE PROCEEDING WITH THE WORK
- ALL LEVELS RELATIVE TO AUSTRALIAN HEIGHT DATUM
- DO NOT SCALE DRAWINGS. USE FIGURED DIMENSIONS ONLY

KEYPLAN

LEGEND



francis-jones morehen thorp

SYDNEY
Level 5, 70 King Street
Sydney NSW 2000 Australia
T +61 2 9251 7077
F +61 2 9251 7072
E fjmt@fjmt.com.au
W www.fjmt.com.au

NOMINATED ARCHITECT: RICHARD FRANCIS-JONES (REG NO 5301)

PROJECT

MACARTHUR MEMORIAL PARK

<STREET>

<CITY>

CATHOLIC METROPOLITAN CEMETERIES TRUST


TITLE

DA PRESENTATION

Chapel Building and Carparking

SCALE	1:200 @ A1	PROJECT CODE
DATE	14/09/17	MMP
SHEET NO.		REVISION
00		



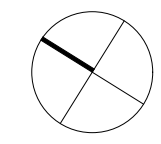

02510m

GENERAL NOTES

- ALL DIMENSIONS AND EXISTING CONDITIONS SHALL BE CHECKED AND VERIFIED BY THE CONTRACTOR BEFORE PROCEEDING WITH THE WORK
- ALL LEVELS RELATIVE TO AUSTRALIAN HEIGHT DATUM
- DO NOT SCALE DRAWINGS. USE FIGURED DIMENSIONS ONLY

KEYPLAN

LEGEND

- 1 Courtyard
- 2 Chapel
- 3 Catafalque
- 4 Altar
- 5 Wall Partition Store
- 6 Store
- 7 Control Room
- 8 Sacristy
- 9 Male WC
- 10 Unisex Accessible WC
- 11 Store
- 12 Female WC
- 13 Lift
- 14 Catholic Statuary Store



francis-jones morehen thorp

SYDNEY
Level 5, 70 King Street
Sydney NSW 2000 Australia
T +61 2 9251 7077 F +61 2 9251 7072
E fjmt@fjmt.com.au W www.fjmt.com.au



NOMINATED ARCHITECT: RICHARD FRANCIS-JONES (REG NO 5301)

PROJECT
MACARTHUR MEMORIAL PARK
<STREET>
<CITY>
CATHOLIC METROPOLITAN CEMETERIES TRUST

TITLE
DA PRESENTATION
Chapel Building

SCALE	1:200 @ A1	PROJECT CODE
DATE	14/09/17	MMP
SHEET NO.		REVISION
01		

For Information

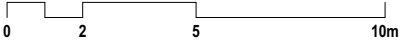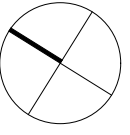

GENERAL NOTES

- ALL DIMENSIONS AND EXISTING CONDITIONS SHALL BE CHECKED AND VERIFIED BY THE CONTRACTOR BEFORE PROCEEDING WITH THE WORK
- ALL LEVELS RELATIVE TO AUSTRALIAN HEIGHT DATUM
- DO NOT SCALE DRAWINGS. USE FIGURED DIMENSIONS ONLY

KEYPLAN

LEGEND

- 1

Carpark
- 2

Mortuary
- 3

Catafalque
- 4

Plant (labyrinth and exhaust)
- 5

Plant
- 6

Lift
- 7

Stairs
- 8

Fire egress corridor
- 9

Rain Water Tank

Mortuary

a

Hearse parking and turning circle

b

Service vehicles parking

c

Cold room

d

Preparation Room

e

Dressing Room

f

Catafalque

g

Workroom

h

Staff Offices

i

Unisex Accessible Bathroom

j


Funeral Director waiting room

k

Family waiting room

l

Staff courtyard

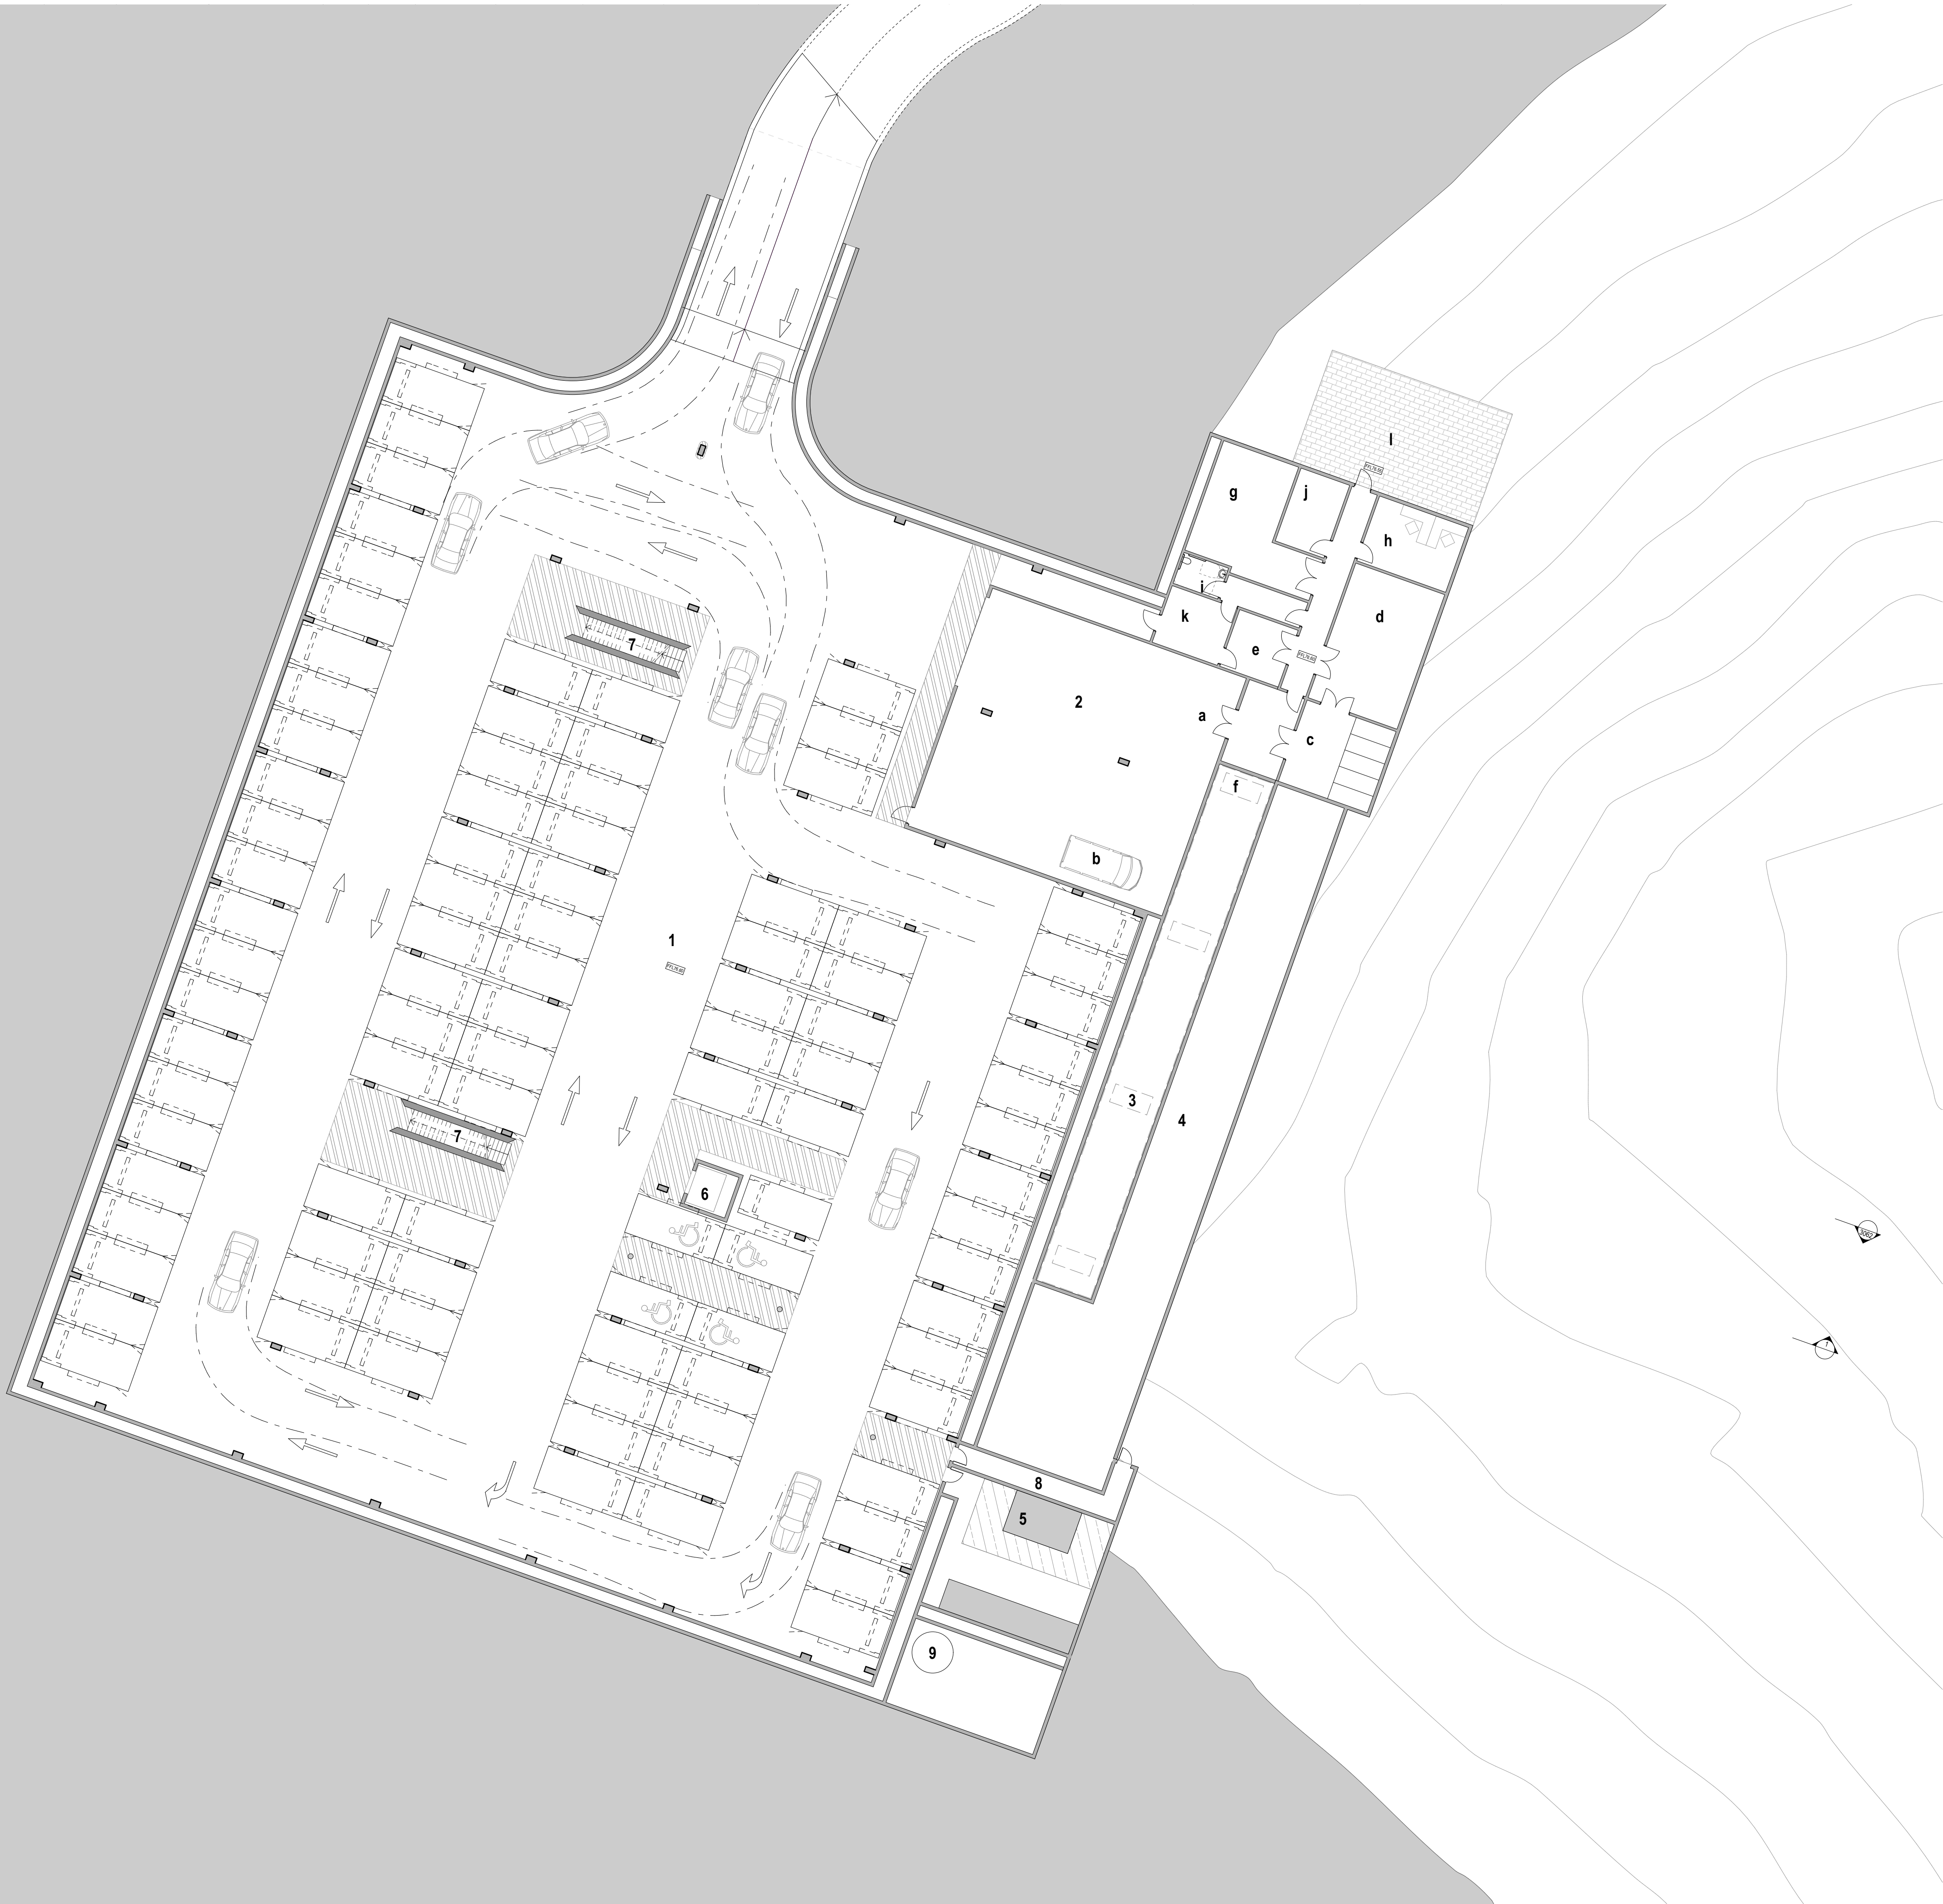



francis-jones morehen thorp

SYDNEY
Level 5, 70 King Street
Sydney NSW 2000 Australia
T +61 2 9251 7077
F +61 2 9251 7072
E fjmt@fjmt.com.au
W www.fjmt.com.au

NOMINATED ARCHITECT: RICHARD FRANCIS-JONES (REG NO 5301)

PROJECT
MACARTHUR MEMORIAL PARK
<STREET>
<CITY>
CATHOLIC METROPOLITAN CEMETERIES TRUST


TITLE
DA PRESENTATION
Chapel Building Basement

SCALE	1:200 @ A1	PROJECT CODE
DATE	14/09/17	MMP
SHEET NO.		REVISION
02		


For Information

KEYPLAN


LEGEND

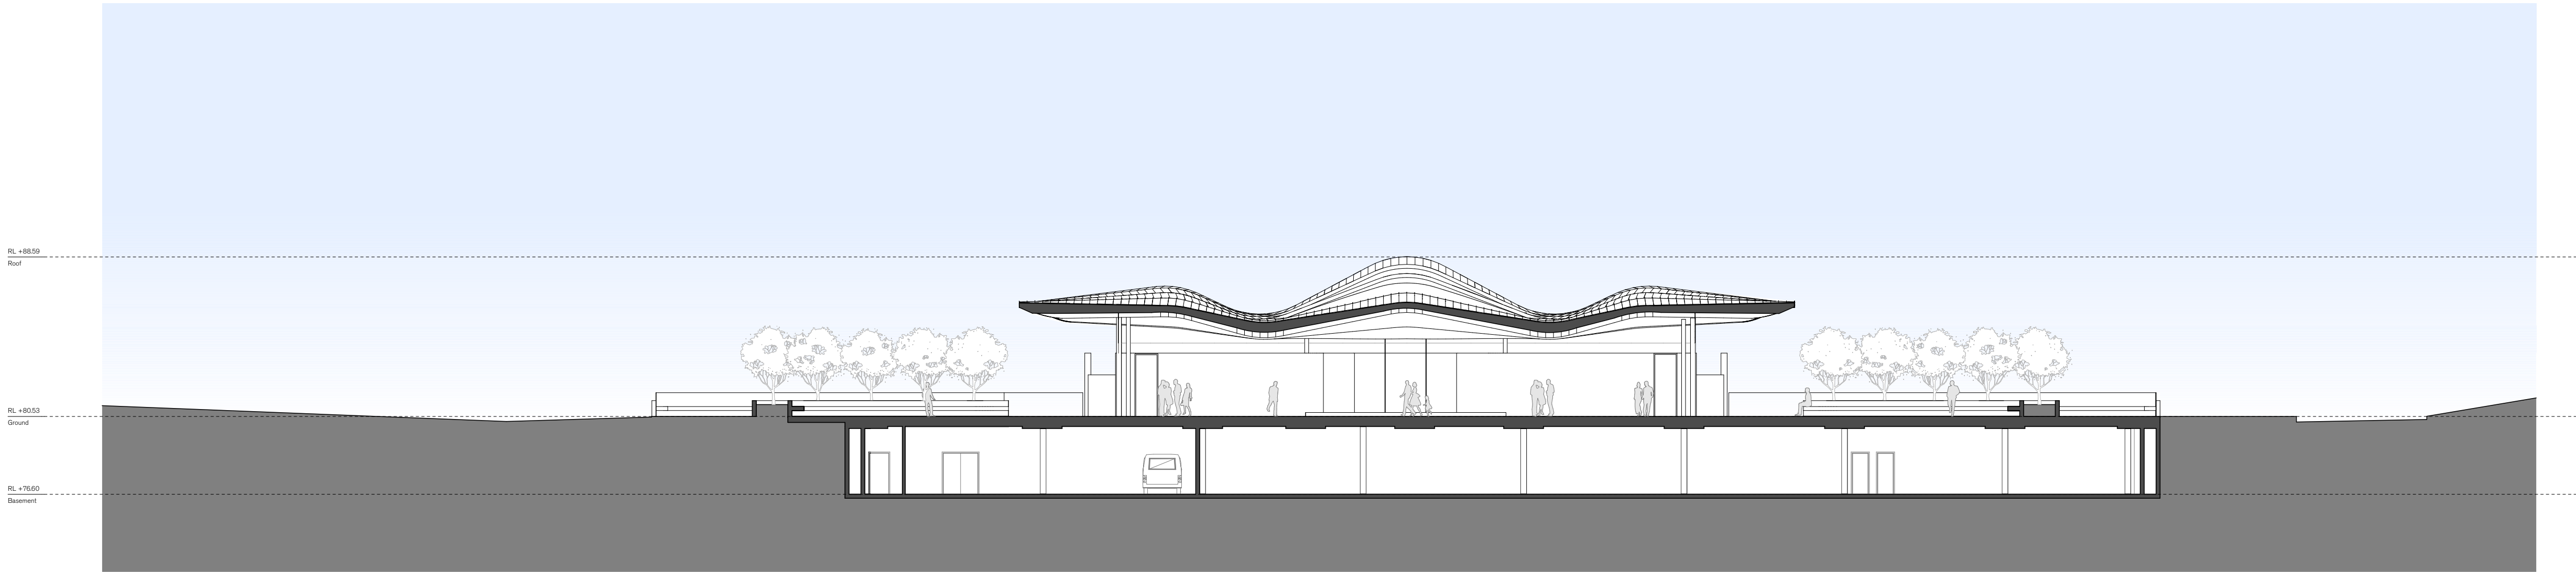

01 SECTION Chapel Section E/W

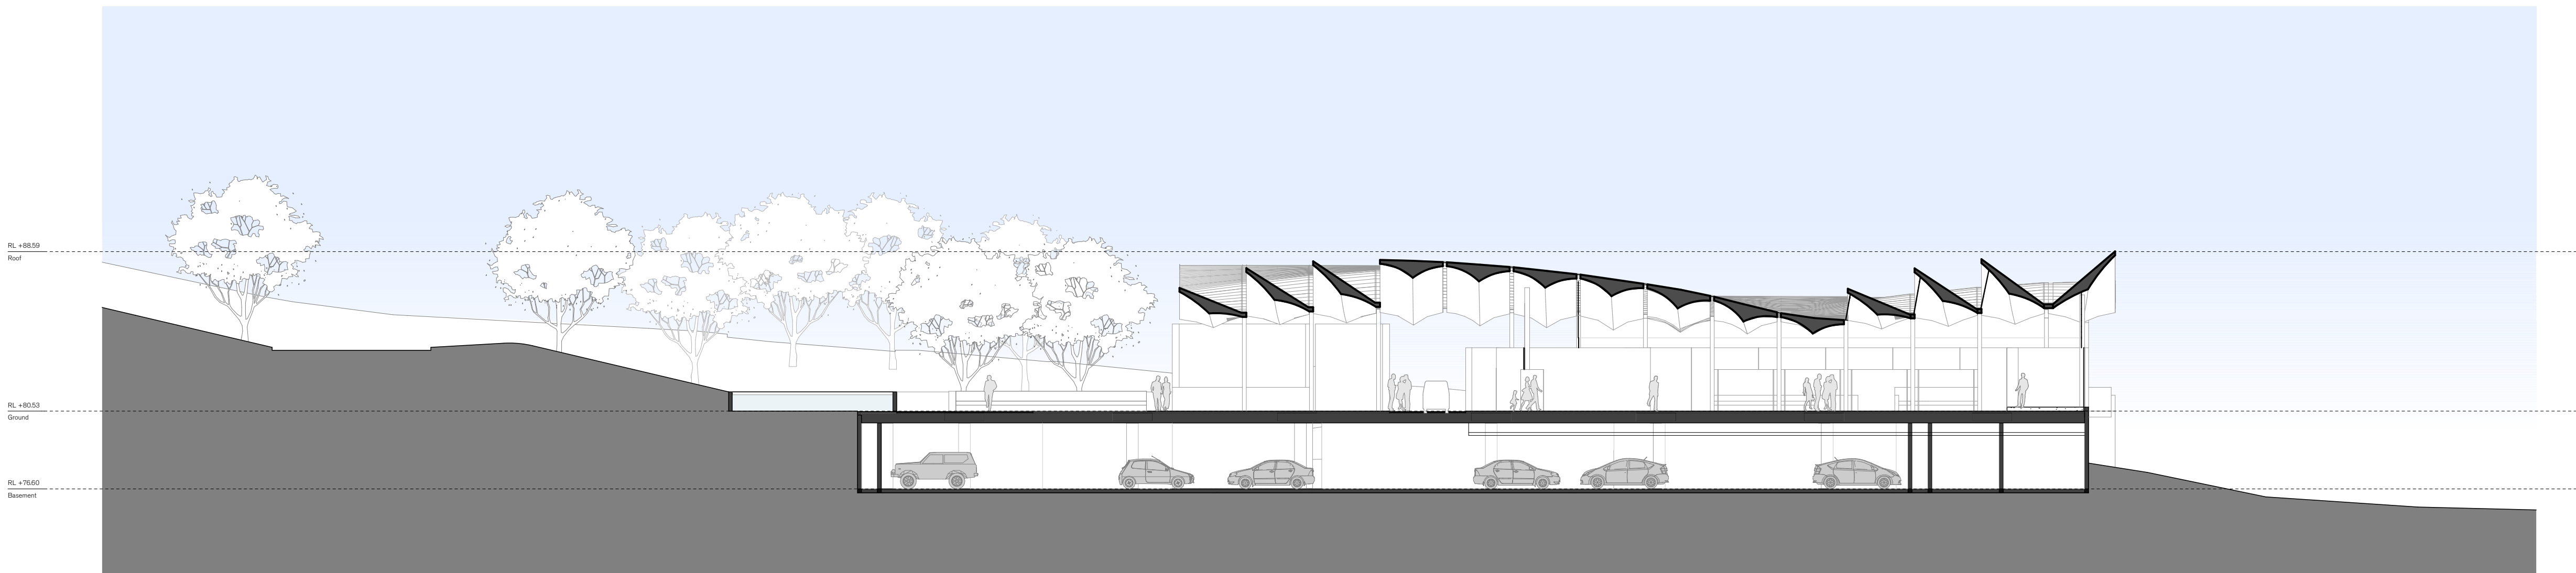

02 SECTION Chapel Section N/S

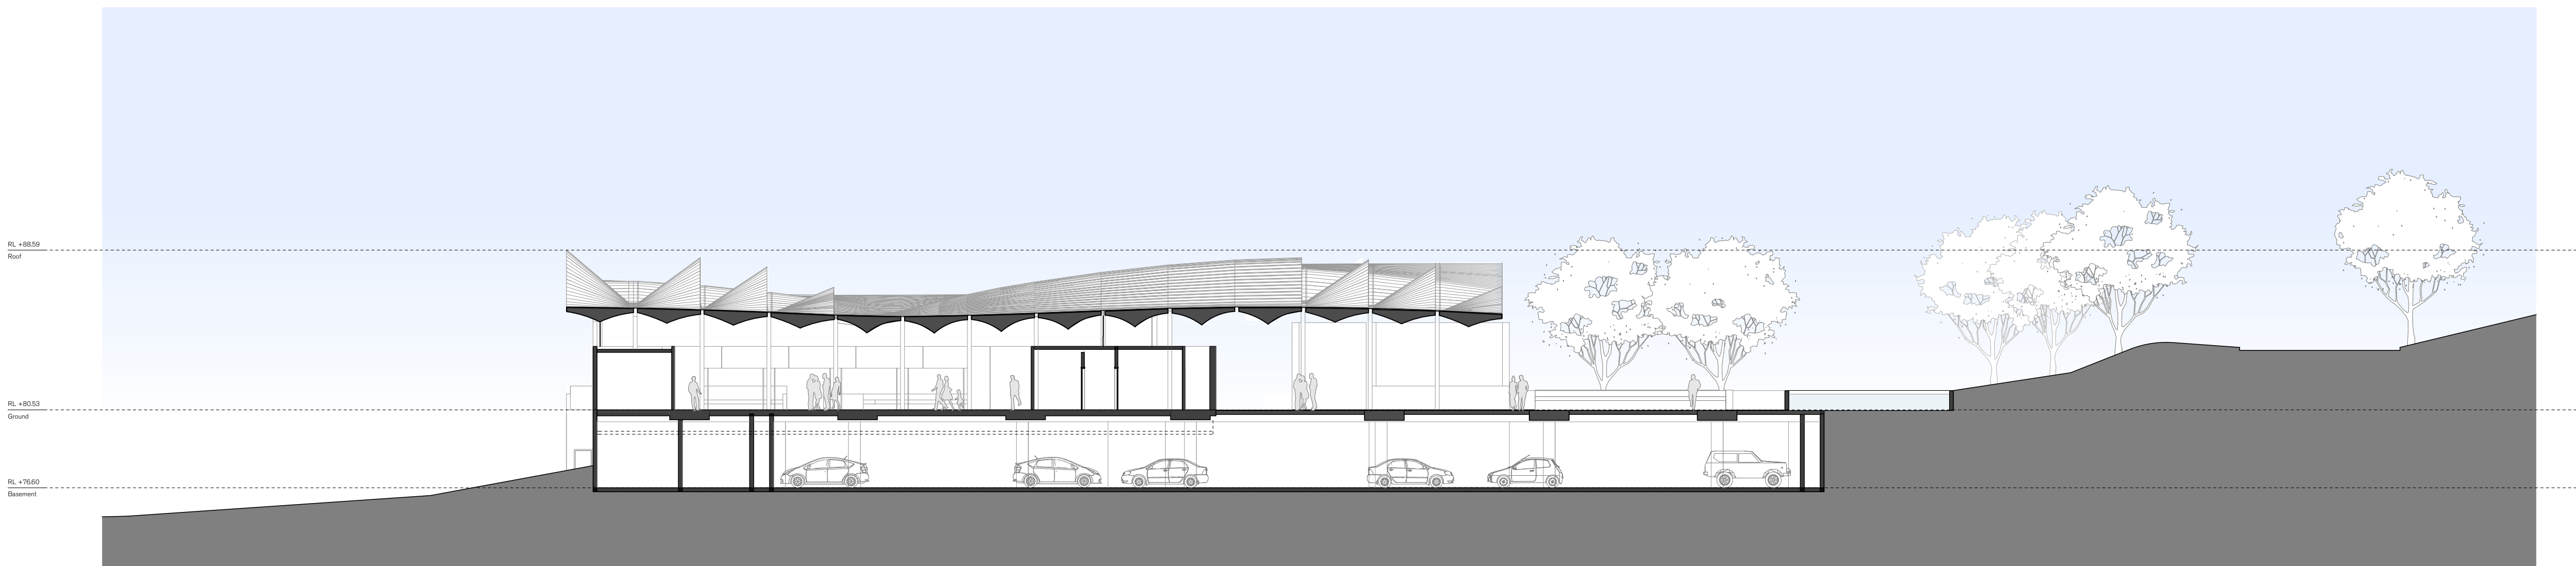

03 SECTION Chapel Section N/S Low point

KEYPLAN


LEGEND

Gate House

- Undercover Hearse Parking
- Funeral Director
- Security
- Unisex Accessible WC
- Kitchenette
- Workstations
- Meeting Room
- Public Toilets

Administration


- Reception
- Lounge
- Tea & Coffee
- Display
- Courtyard
- Consultation Rooms
- Unisex Accessible Public Toilet
- Plant
- Unisex Accessible WC / Shower
- Store
- Lunch Room
- Manager's Office
- Work Stations
- Safe
- Board Room
- Rain Water Tank

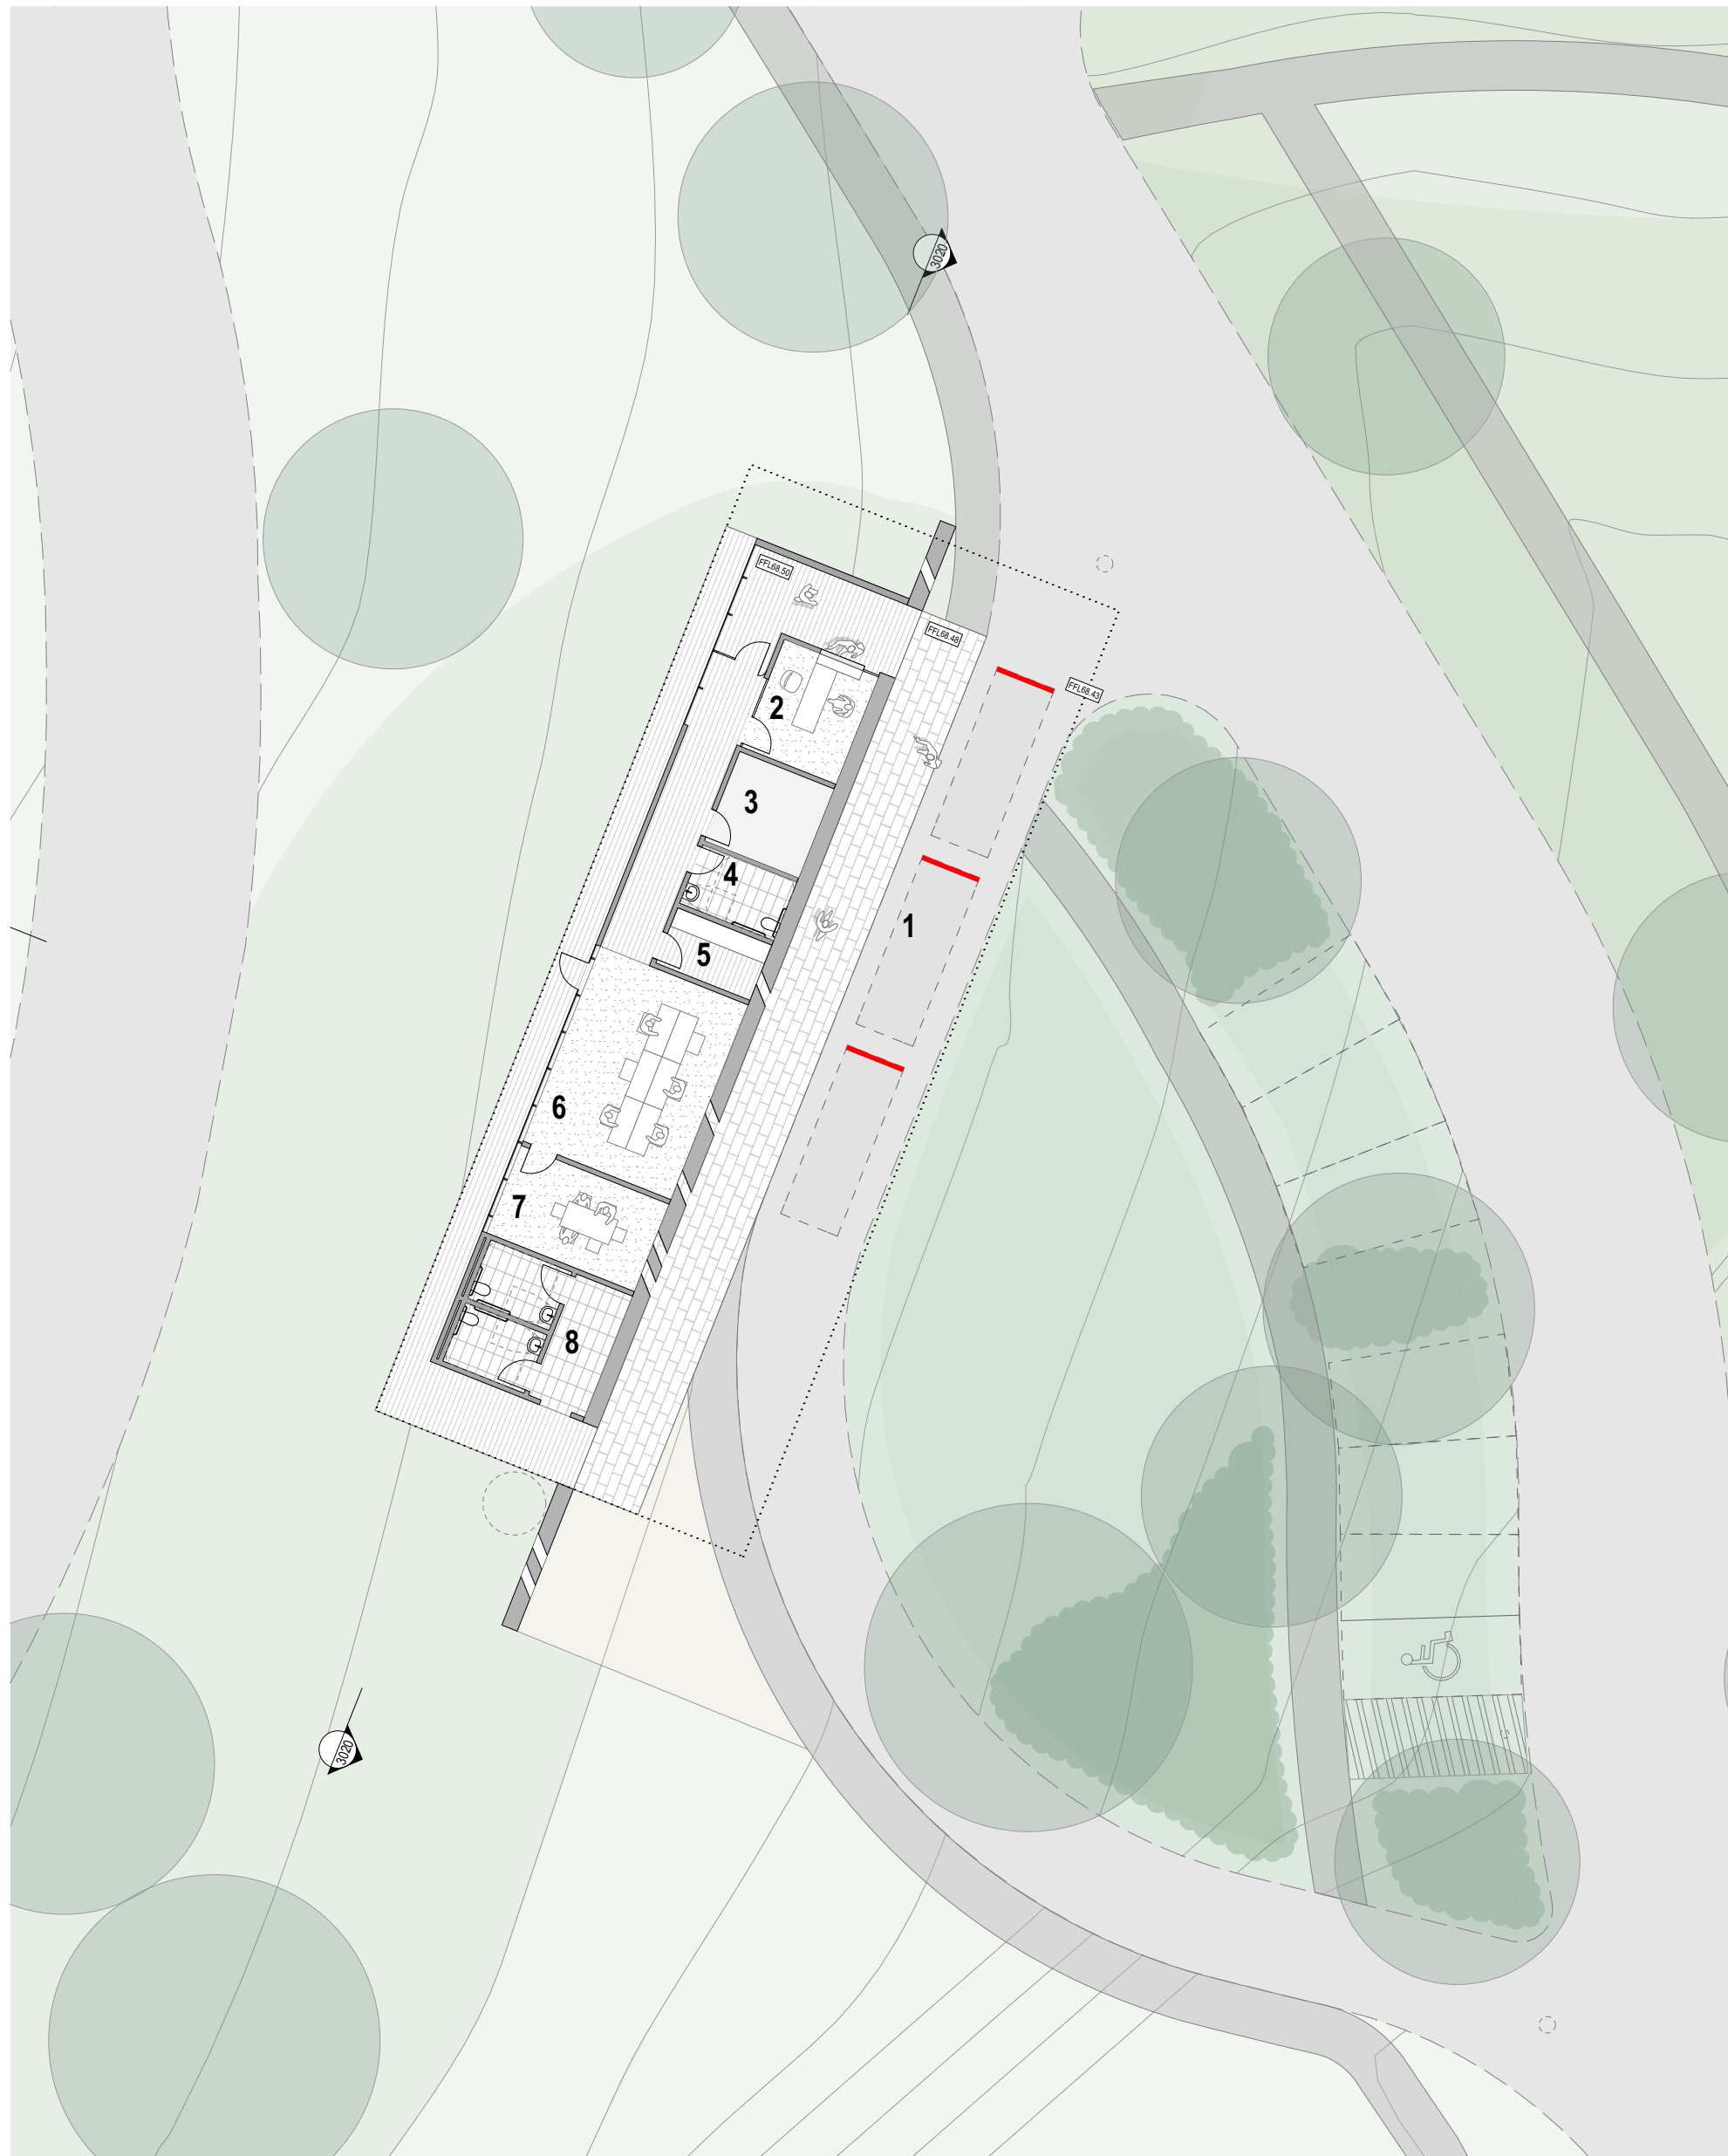


01 PLAN Gatehouse




04 PLAN Administration

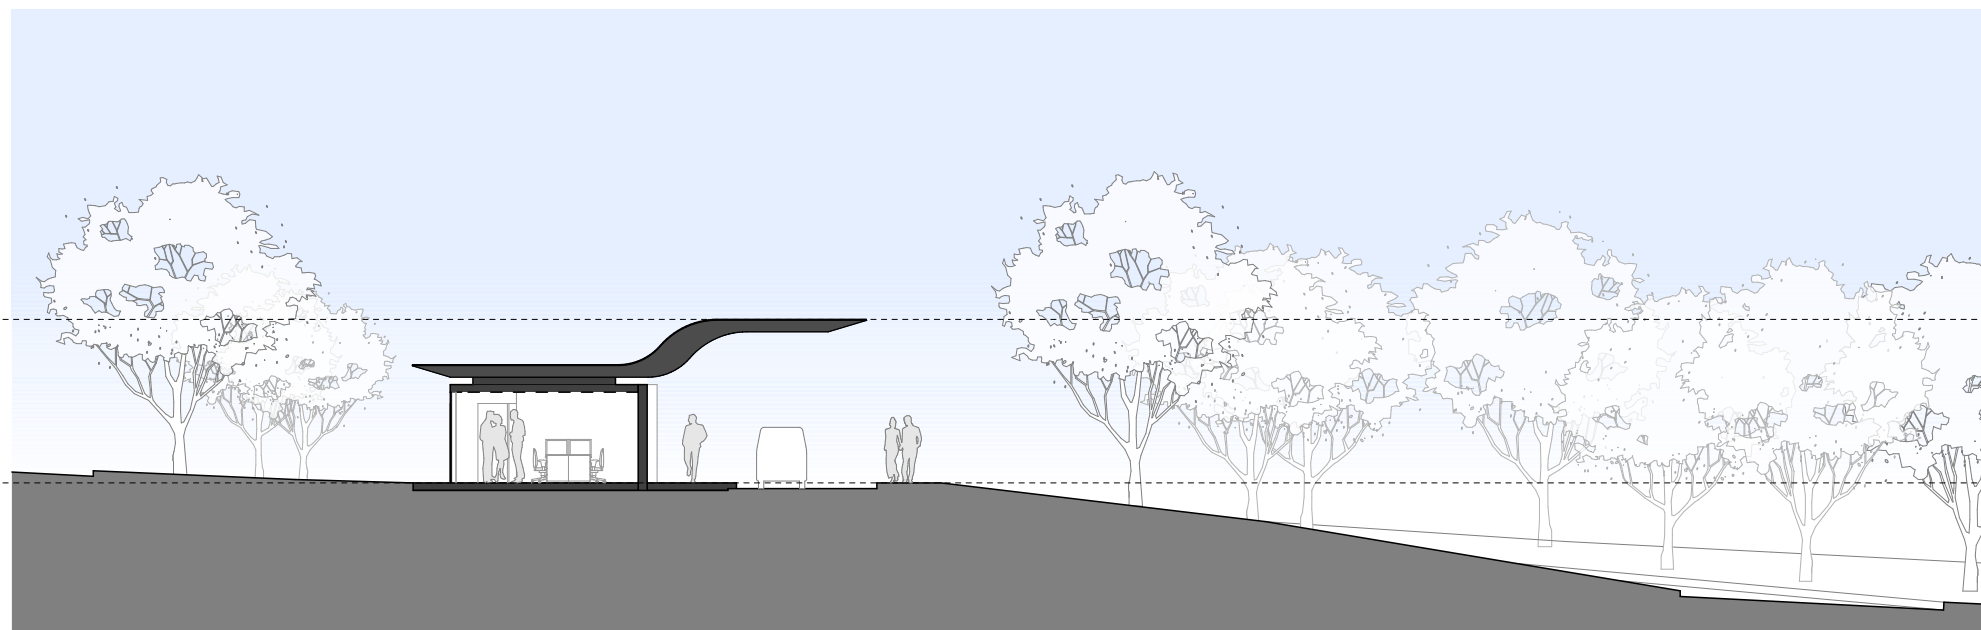


02 SECTION Gatehouse Cross Section

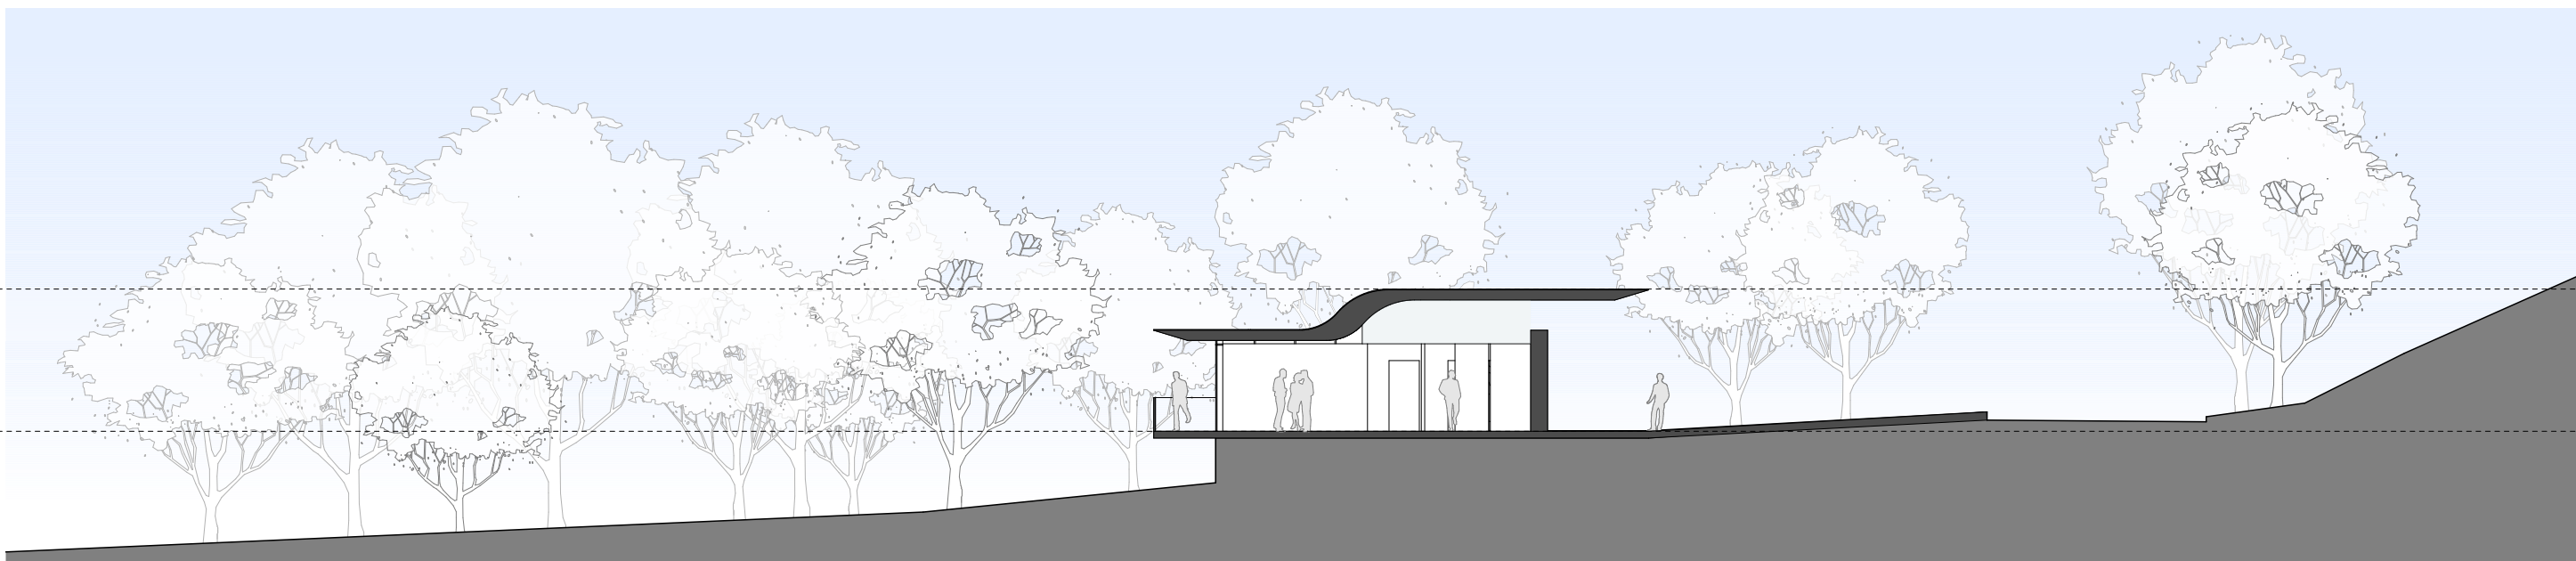

05 SECTION Administration Cross Section

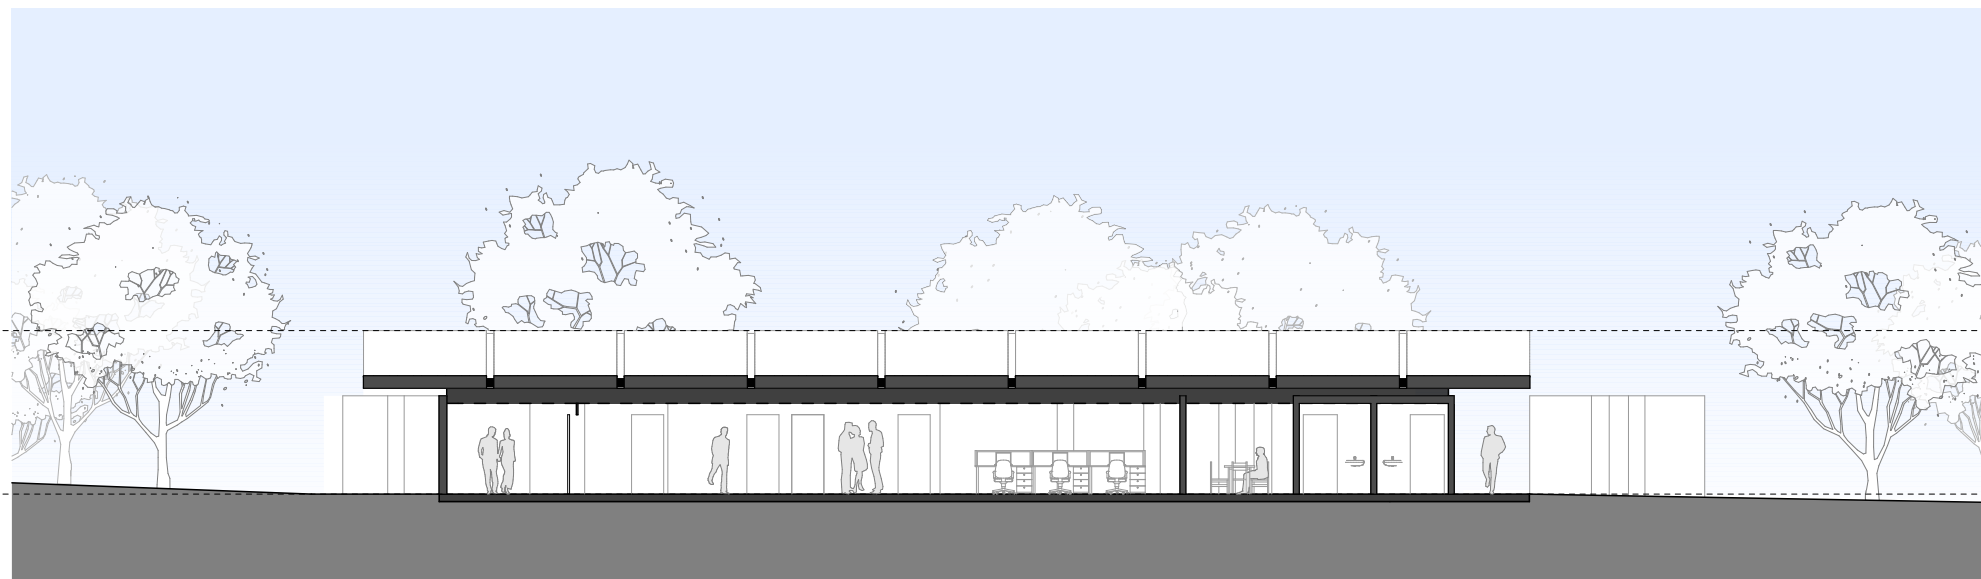

03 SECTION Gatehouse Building

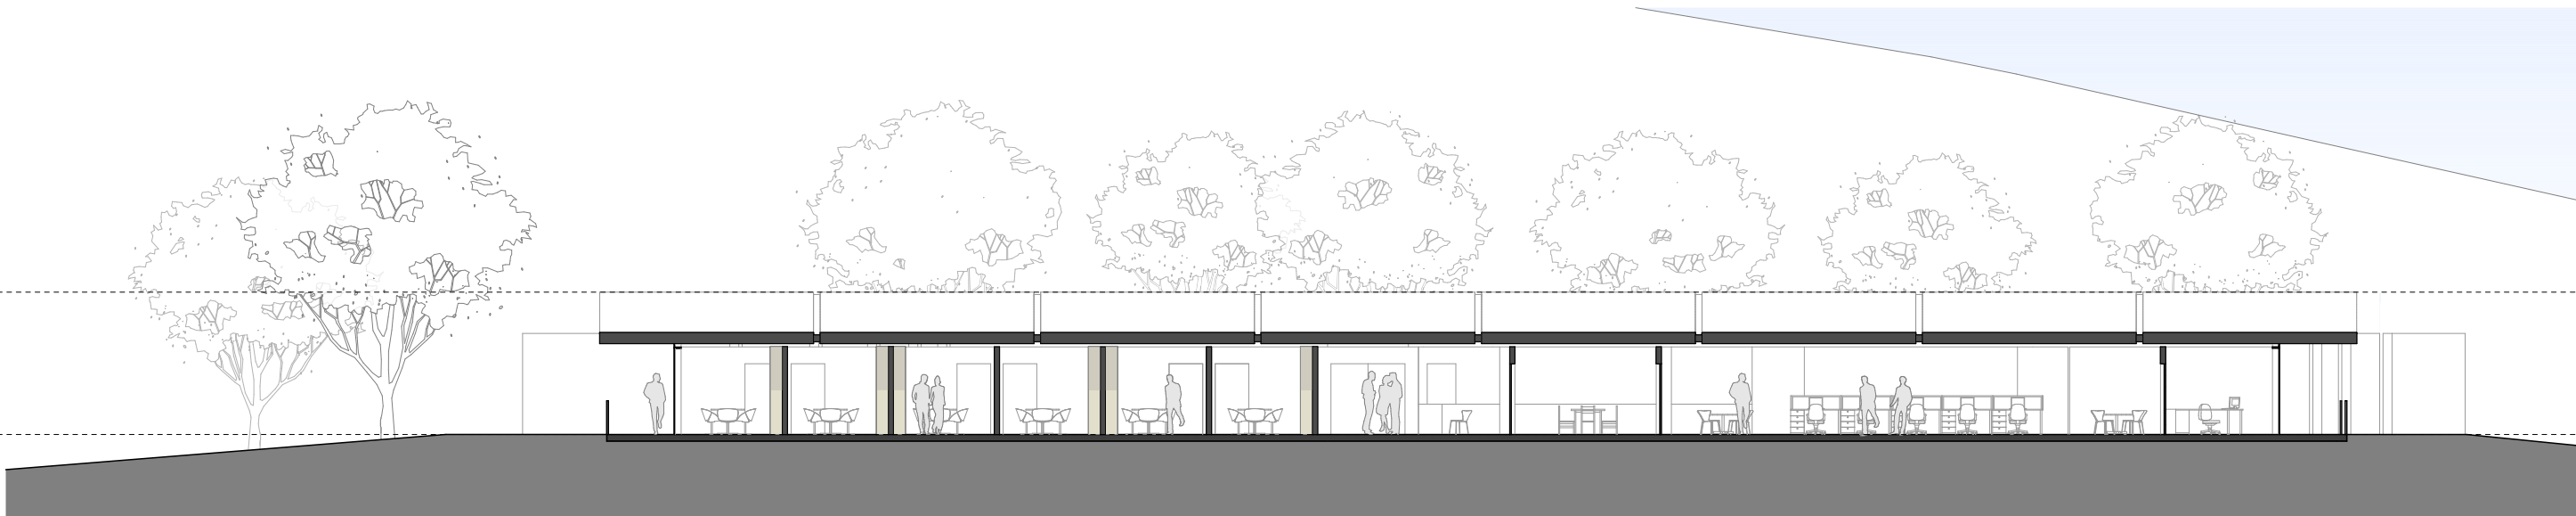

06 SECTION Administration Building

KEYPLAN

LEGEND

- Cafe**
- 1 Flower Shop
 - 2 Cafe Seating Area
 - 3 Verandah
 - 4 Female WC
 - 5 Unisex Accessible WC
 - 6 Male WC
 - 7 Kitchen / Service Area
 - 8 Store
 - 9 Plant
 - 10 Rain Water Tank
 - 11 Car Parking


- Function Room**
- 1 Cloak Room
 - 2 Flexible Function Area
 - 3 Verandah
 - 4 Chair, Table & AV Store
 - 5 Male WC
 - 6 Unisex Accessible WC
 - 7 Female WC
 - 8 Central Kitchen
 - 9 Cool Room
 - 10 Store
 - 11 Plant
 - 12 Rain Water Tank




01 PLAN Cafe




04 PLAN Function

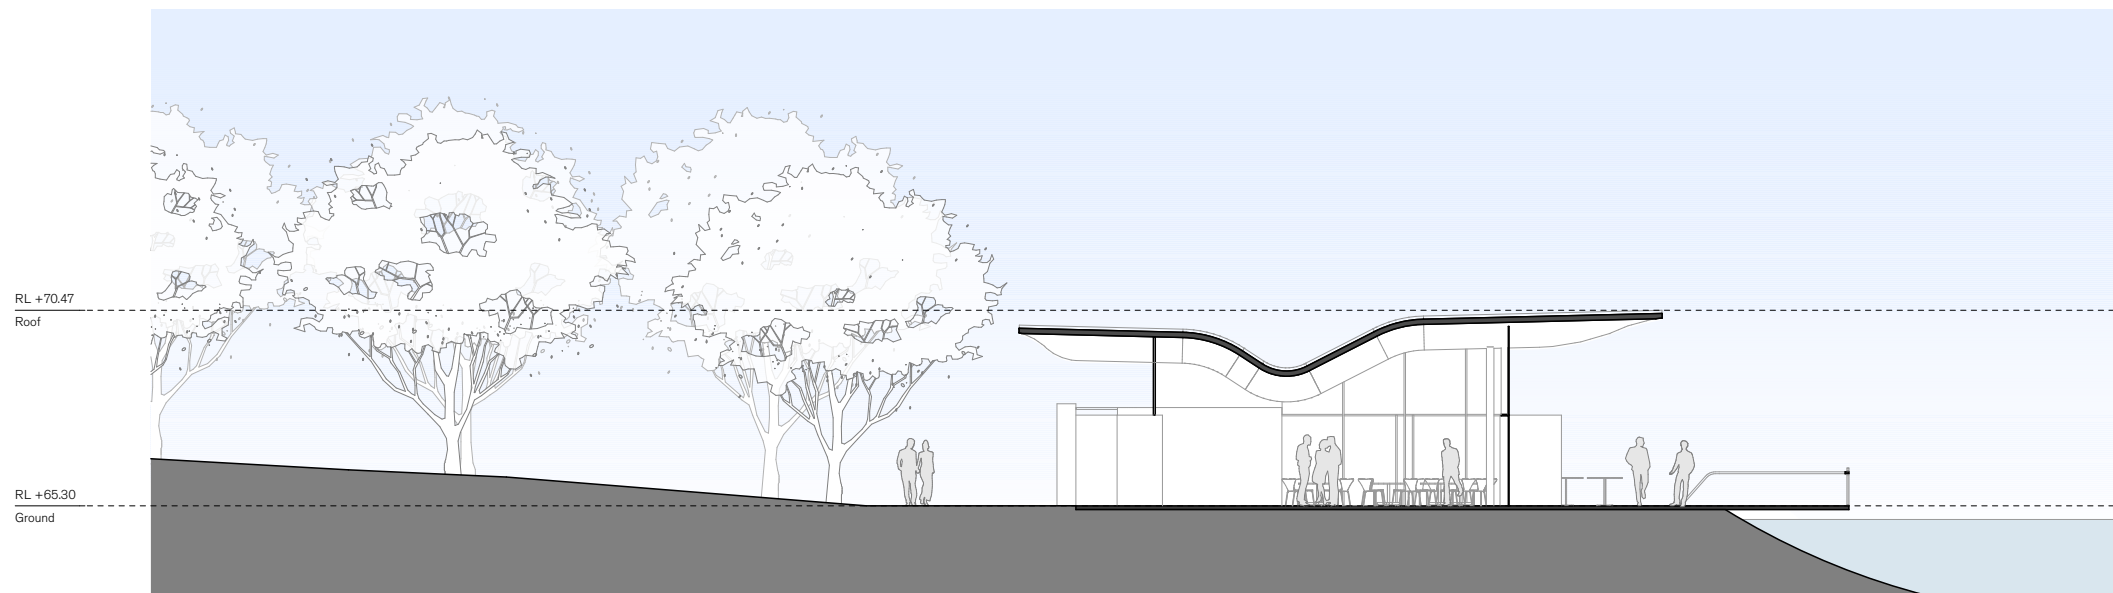

02 SECTION Cafe Cross Section

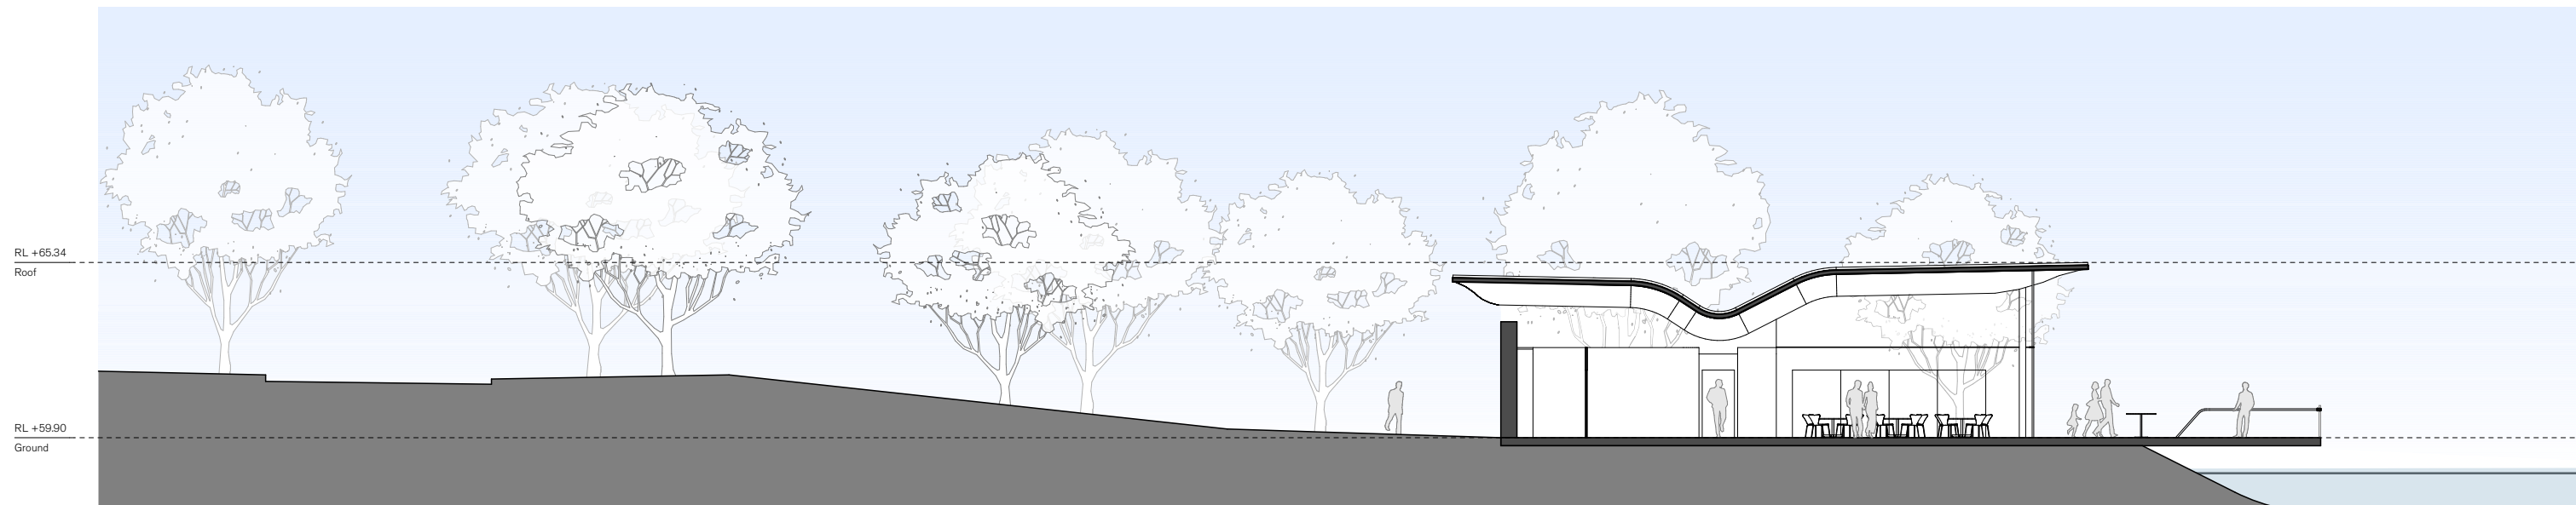

06 SECTION Function Cross Section

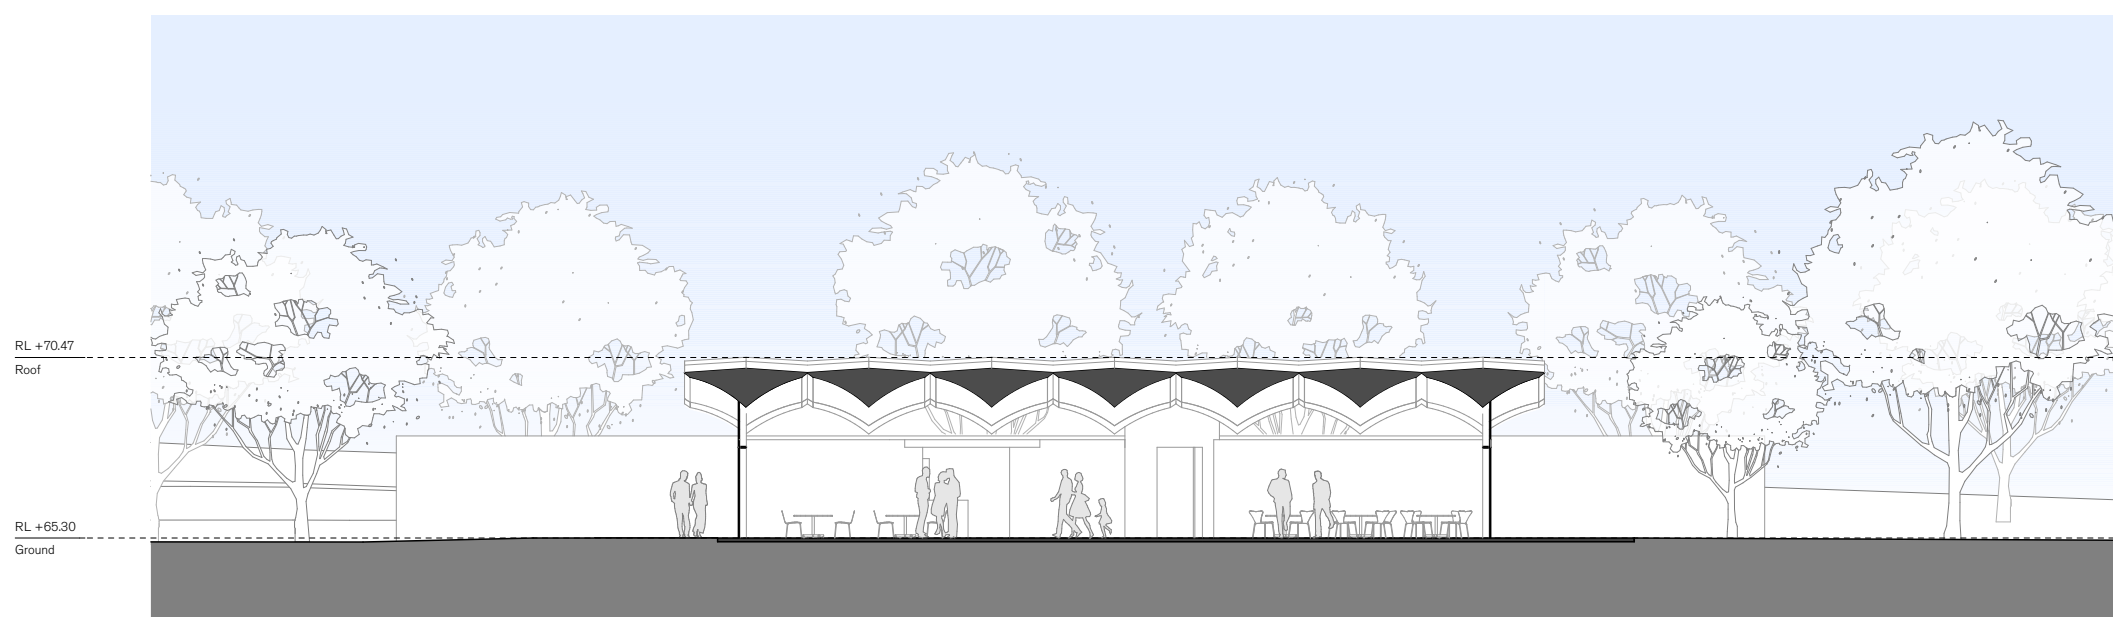


03 SECTION Cafe Section




06 SECTION Function Section



01 PLAN Garden Staff

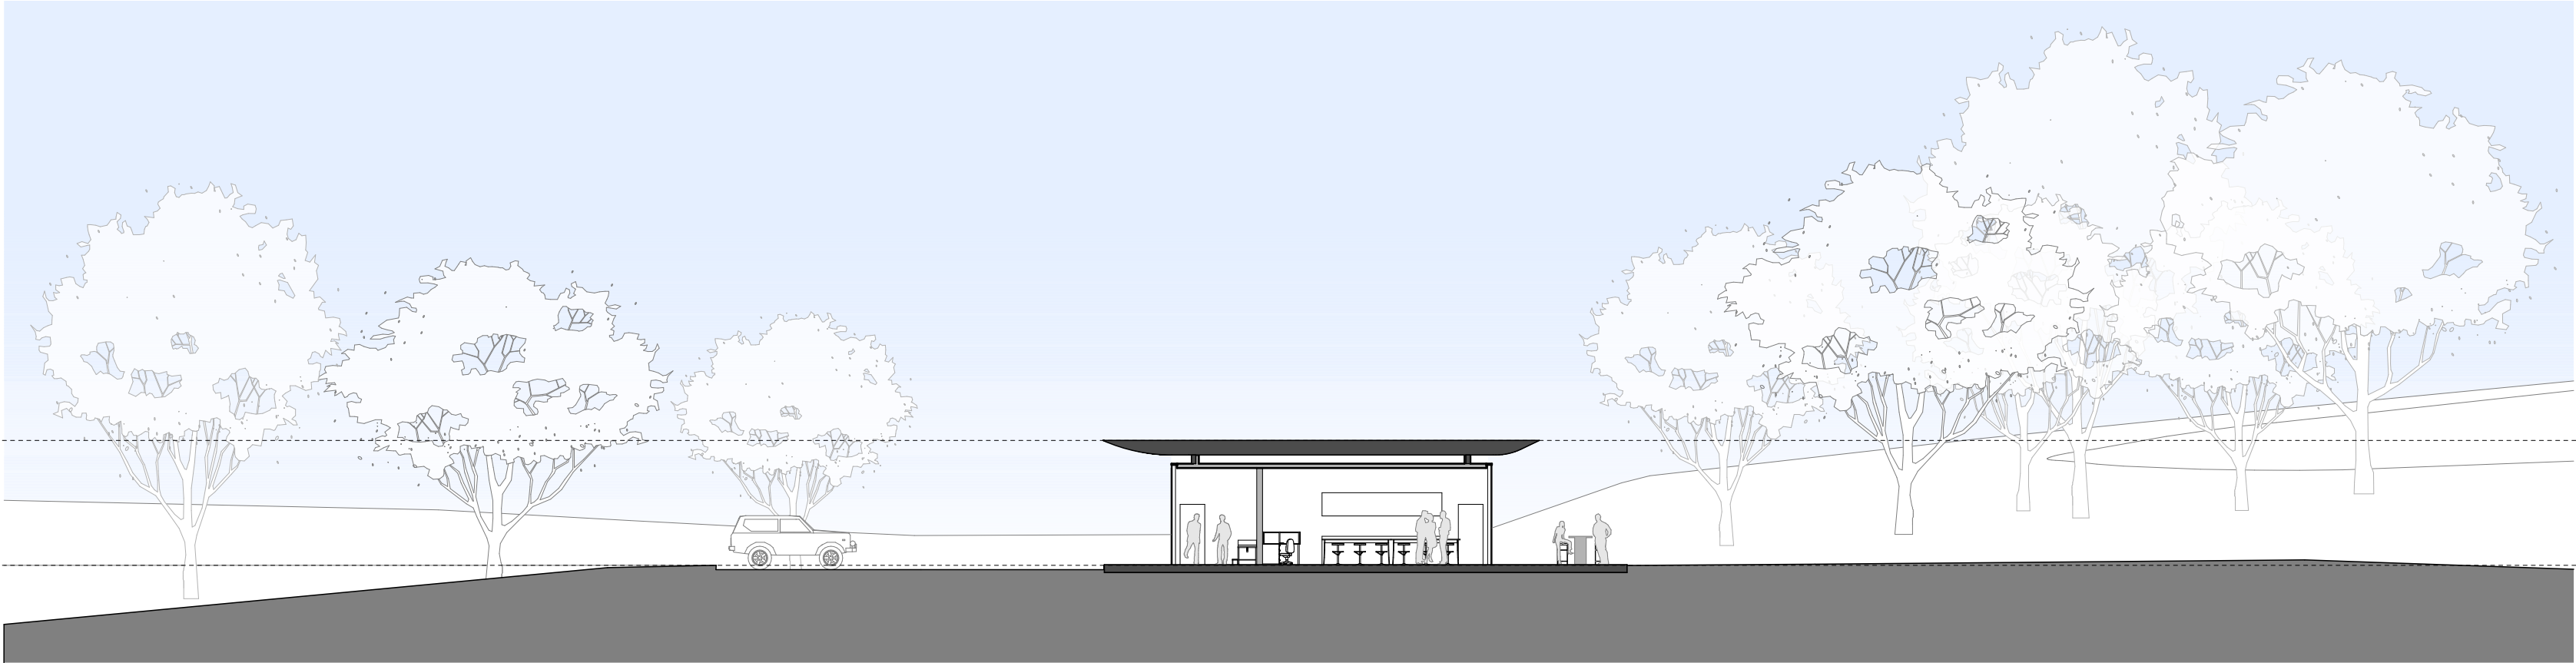

02 SECTION Garden Staff Building Cross Section

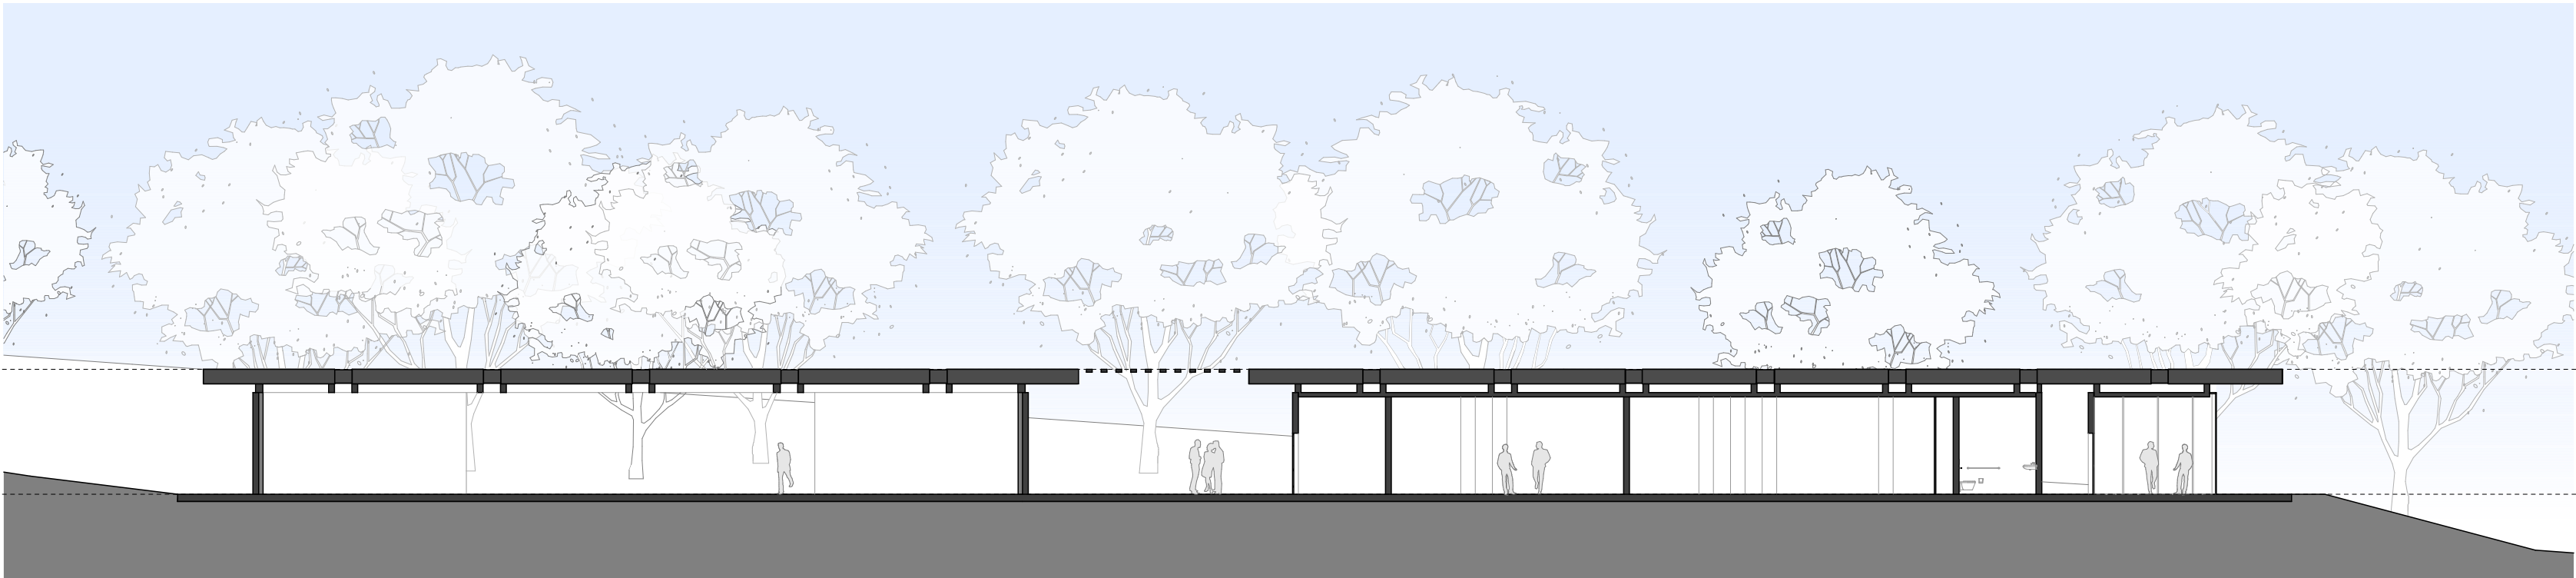

03 SECTION Garden Staff Building Section

GENERAL NOTES

- ALL DIMENSIONS AND EXISTING CONDITIONS SHALL BE CHECKED AND VERIFIED BY THE CONTRACTOR BEFORE PROCEEDING WITH THE WORK
- ALL LEVELS RELATIVE TO AUSTRALIAN HEIGHT DATUM
- DO NOT SCALE DRAWINGS. USE FIGURED DIMENSIONS ONLY

KEYPLAN

LEGEND

- 1 Lunch Room
- 2 First Aid Room
- 3 Unisex Accessible WC / Shower
- 4 Unisex WC
- 5 Laundry
- 6 Locker Room
- 7 Mechanical Workshop
- 8 Storage Area (small machinery)
- 9 Chemical Storage Area
- 10 Wash Down Area
- 11 Concrete Storage Bins
- 12 Separate Covered Storage Area
- 13 External Covered Circulation Area
- 14 Covered Staff Parking
- 15 Fuel Dispensing Area
- 16 In ground Fuel Tanks

SYDNEY
Level 5, 70 King Street
Sydney NSW 2000 Australia
T +61 2 9251 7077
F +61 2 9251 7072
E fjmt@fjmt.com.au
W www.fjmt.com.au


francis-jones morehen thorp

NOMINATED ARCHITECT: RICHARD FRANCIS-JONES (REG NO 5301)



PROJECT
MACARTHUR MEMORIAL PARK
<STREET>
<CITY>
CATHOLIC METROPOLITAN CEMETERIES TRUST

TITLE
DA PRESENTATION
Garden Staff Building


SCALE 1:200 @ A1	PROJECT CODE MMP
DATE 14/09/17	REVISION
SHEET NO. 06	

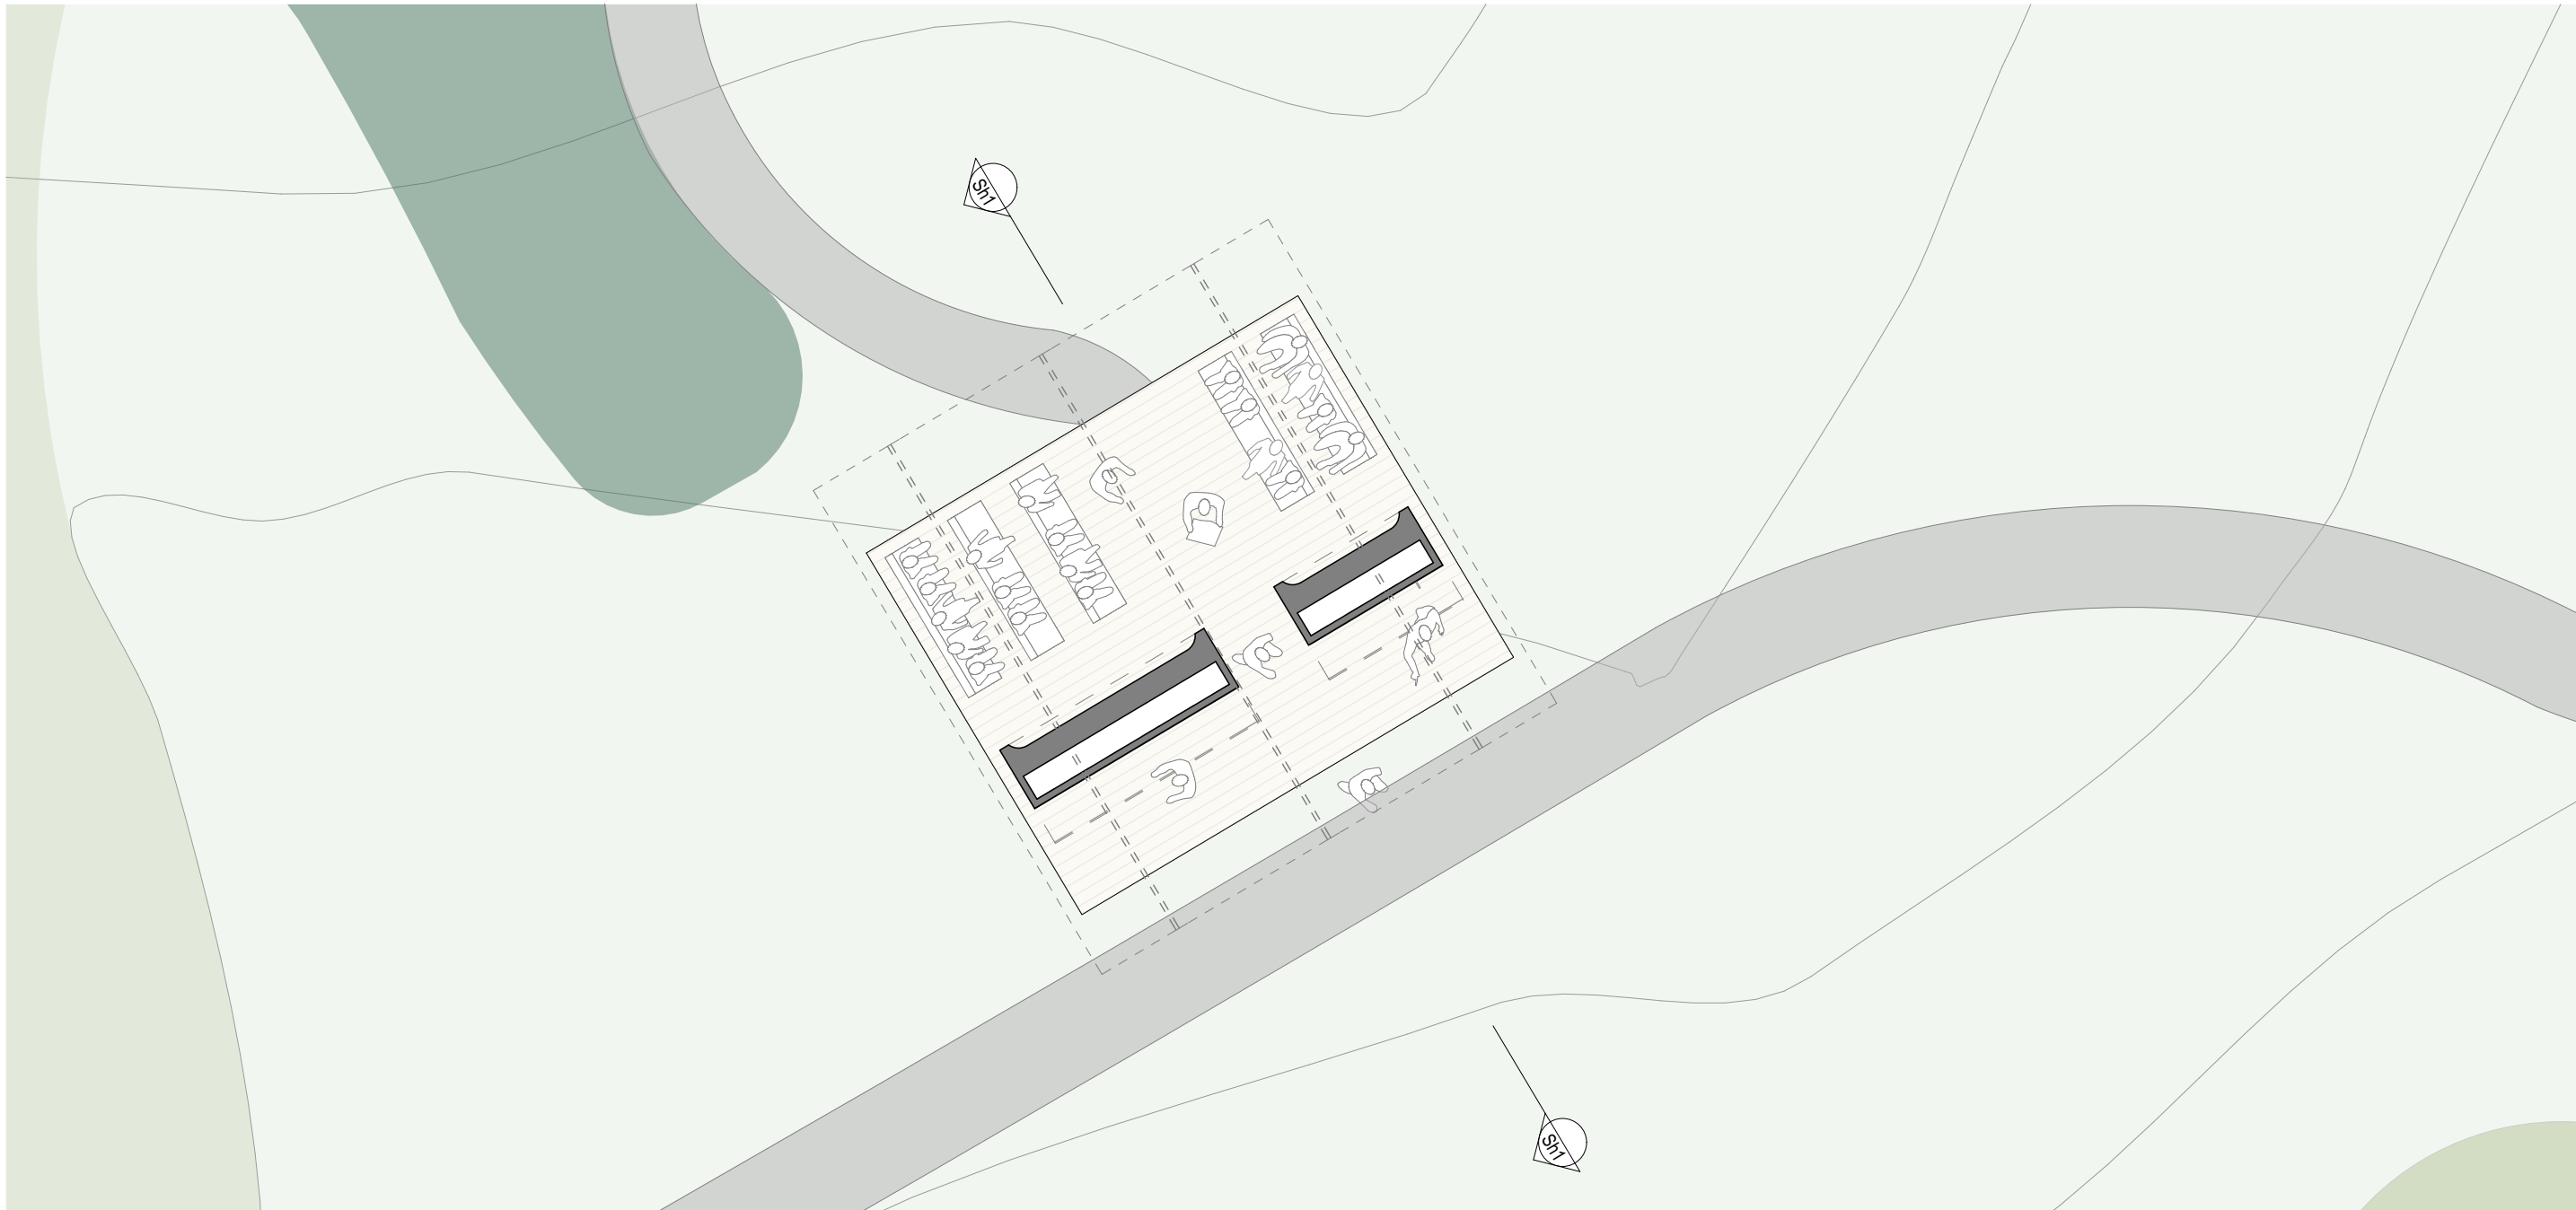

1 PLAN Shelter - 10 to 30 People
1:100

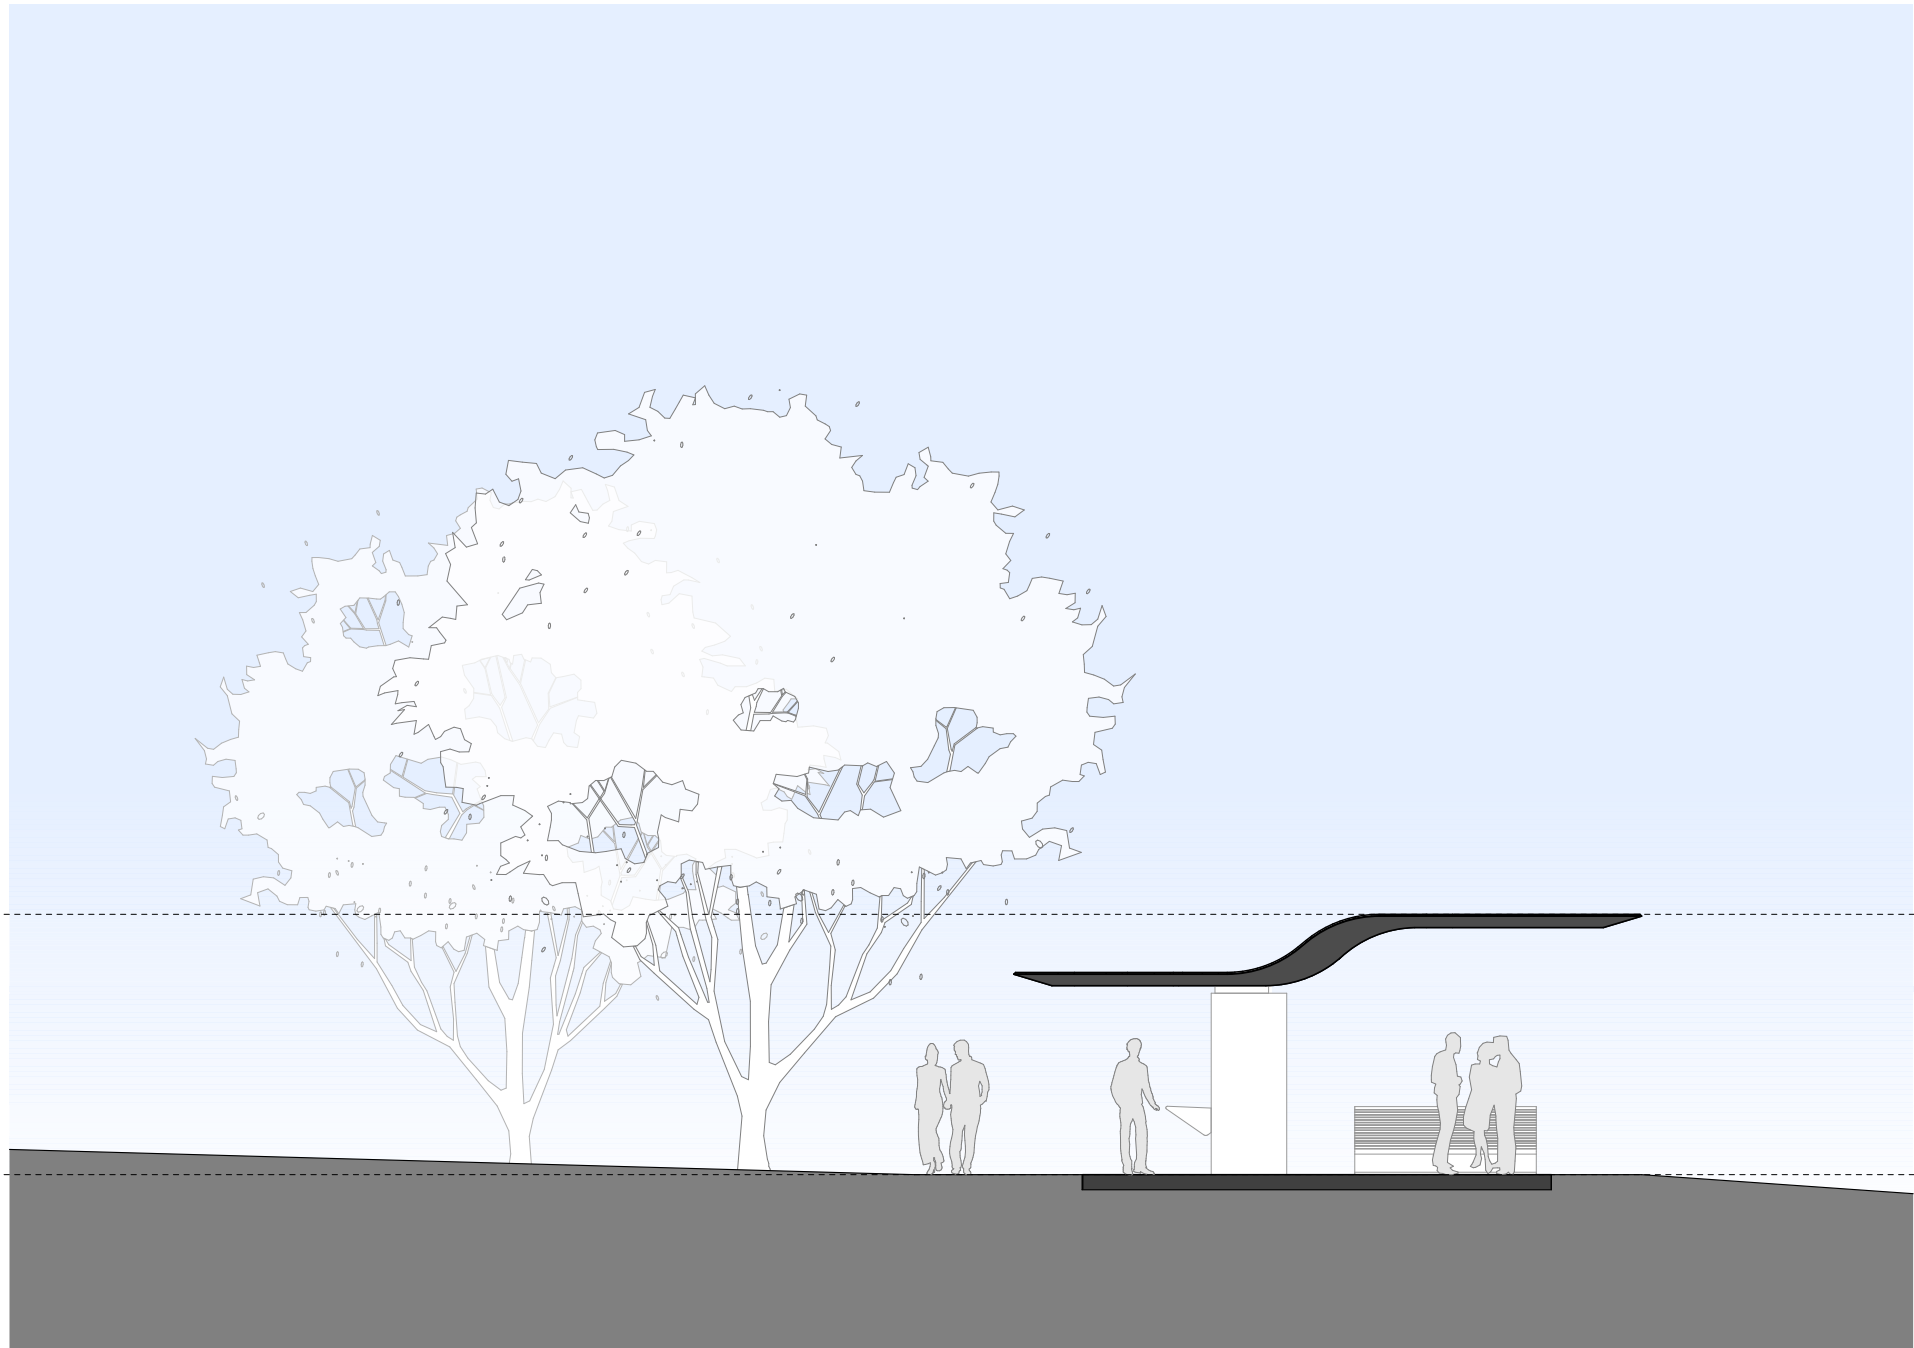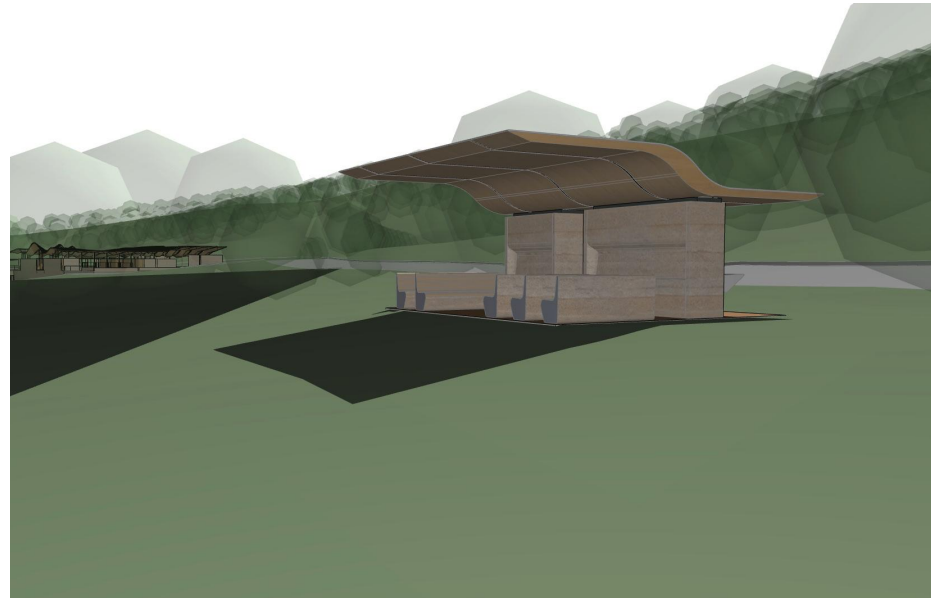

3 SECTION Section Shelter 10 - 30
1:100

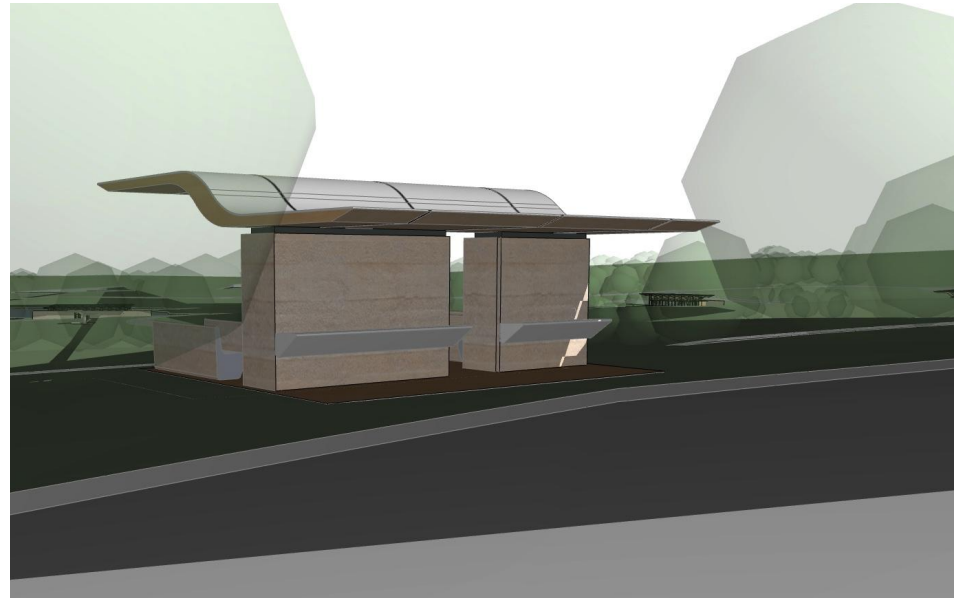

025m

GENERAL NOTES

ALL DIMENSIONS AND EXISTING CONDITIONS SHALL BE CHECKED AND VERIFIED BY THE CONTRACTOR BEFORE PROCEEDING WITH THE WORK

ALL LEVELS RELATIVE TO AUSTRALIAN HEIGHT DATUM




DO NOT SCALE DRAWINGS. USE FIGURED DIMENSIONS ONLY

KEYPLAN



LEGEND



2 PLAN Shelter - 5 to 10 People
1:100

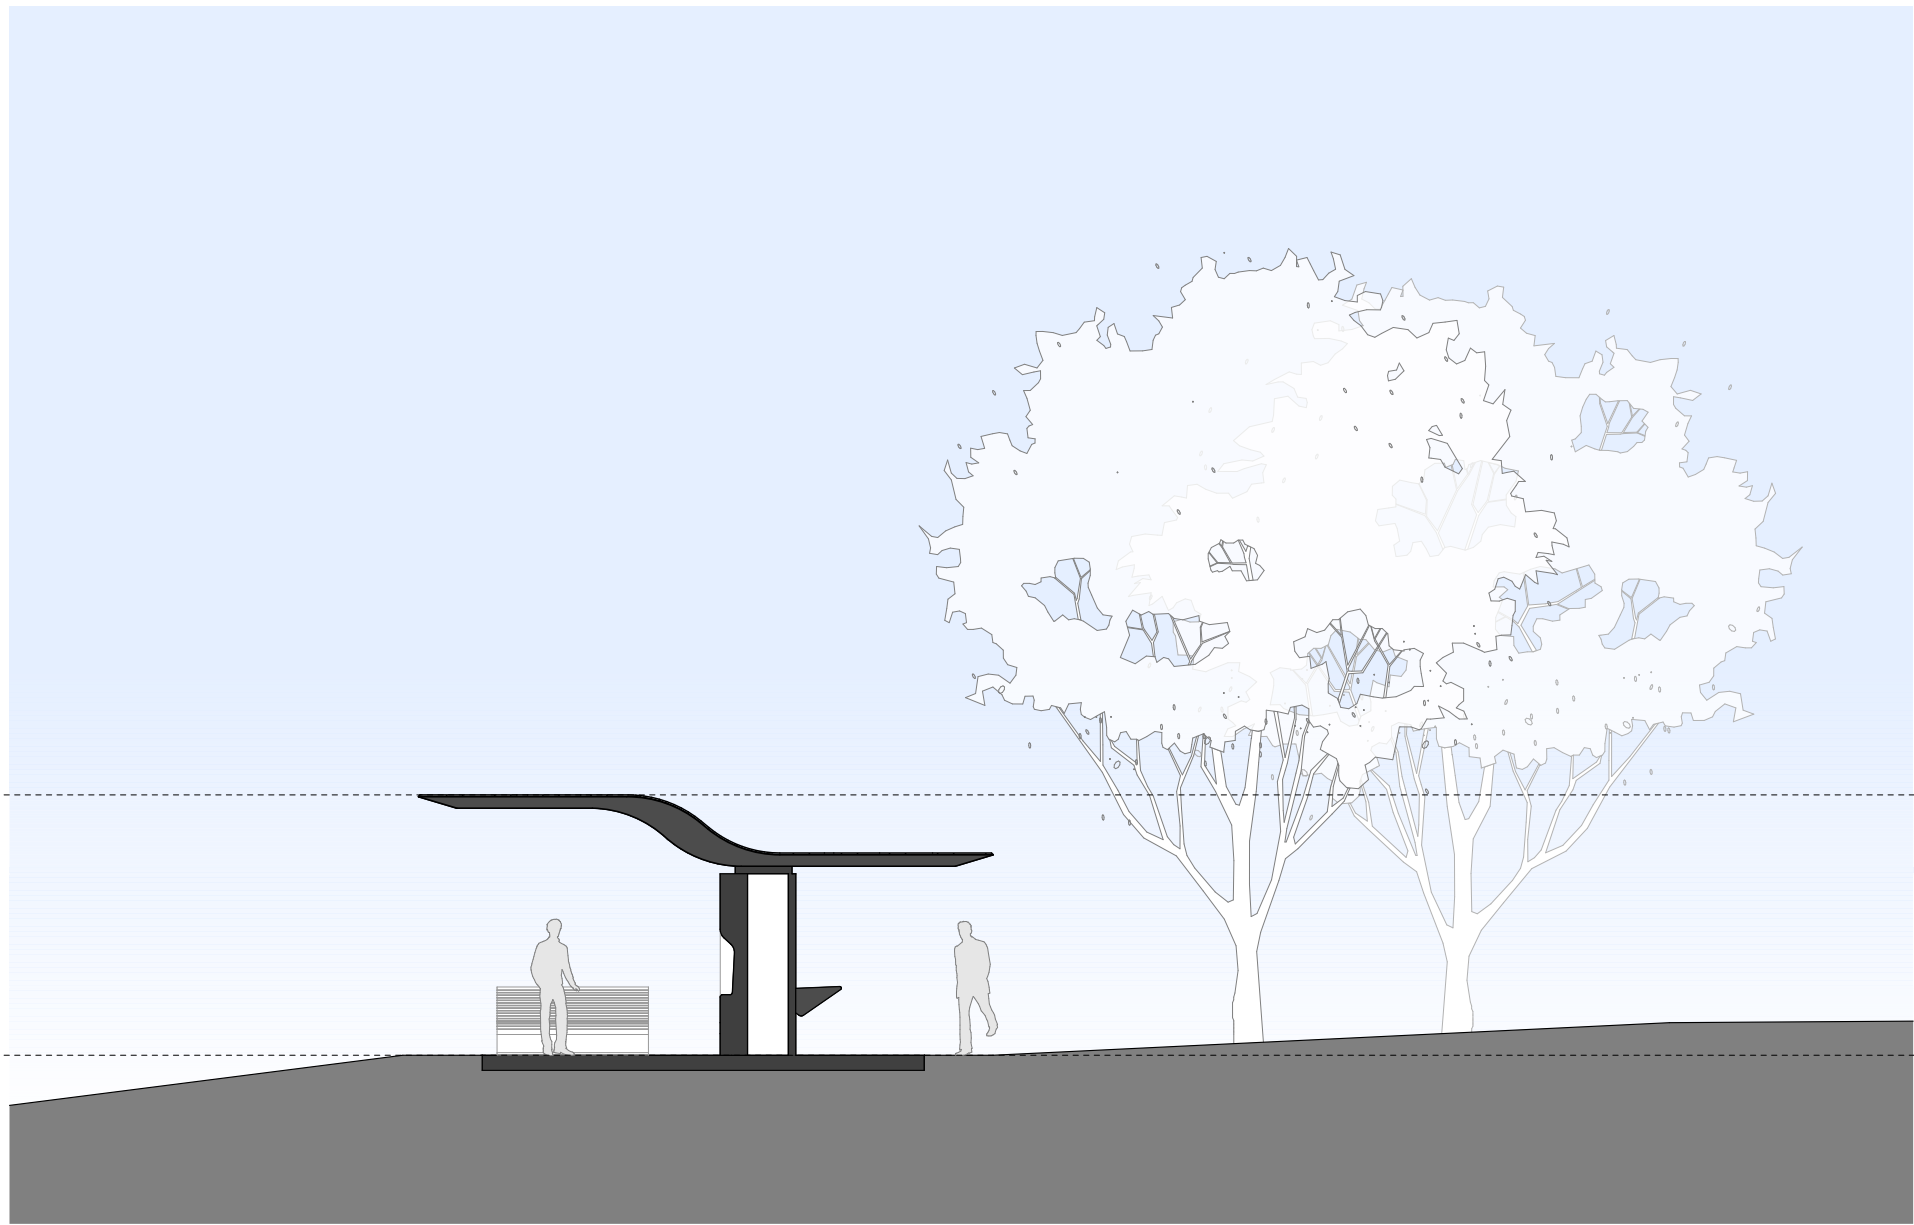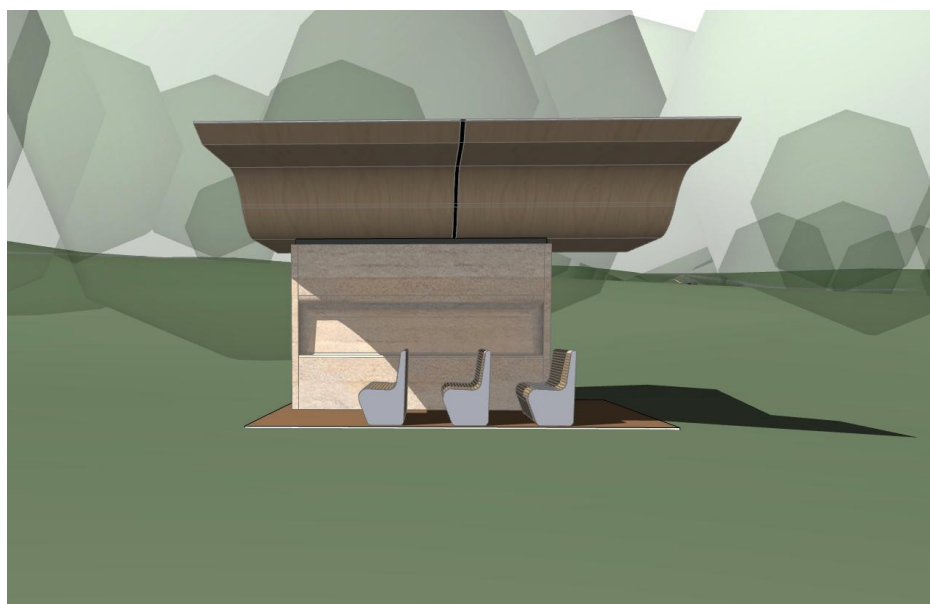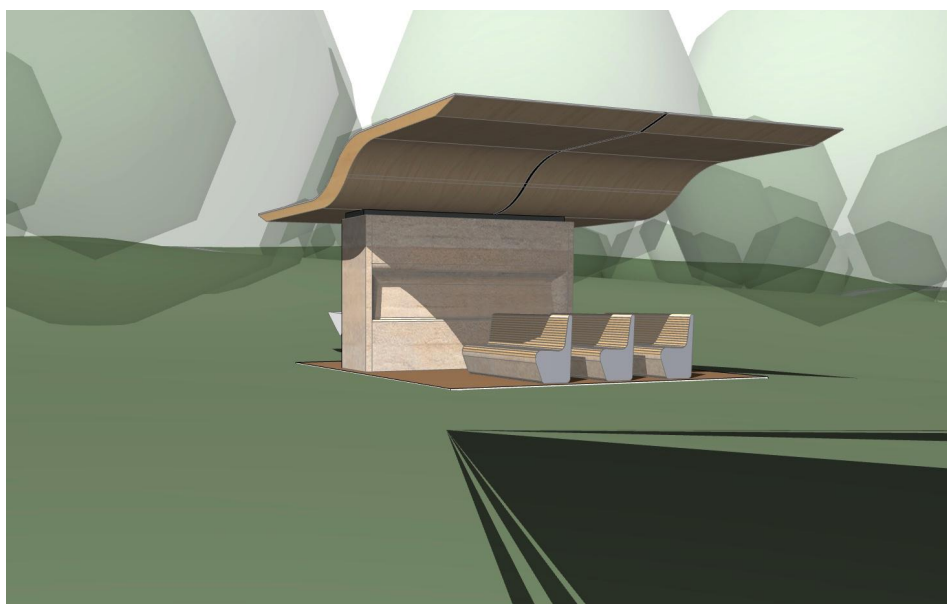

4 SECTION Section Shelter 5-10
1:100

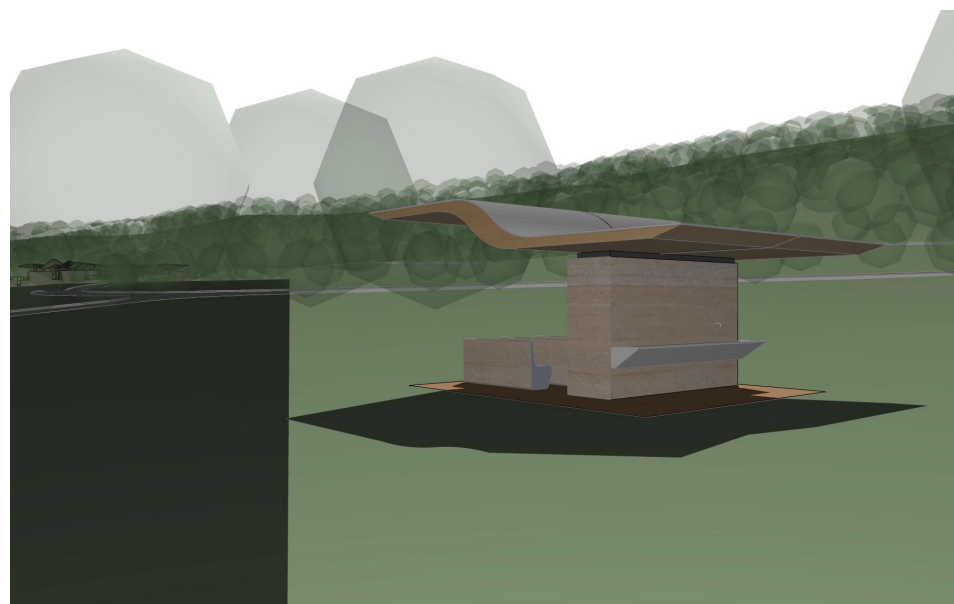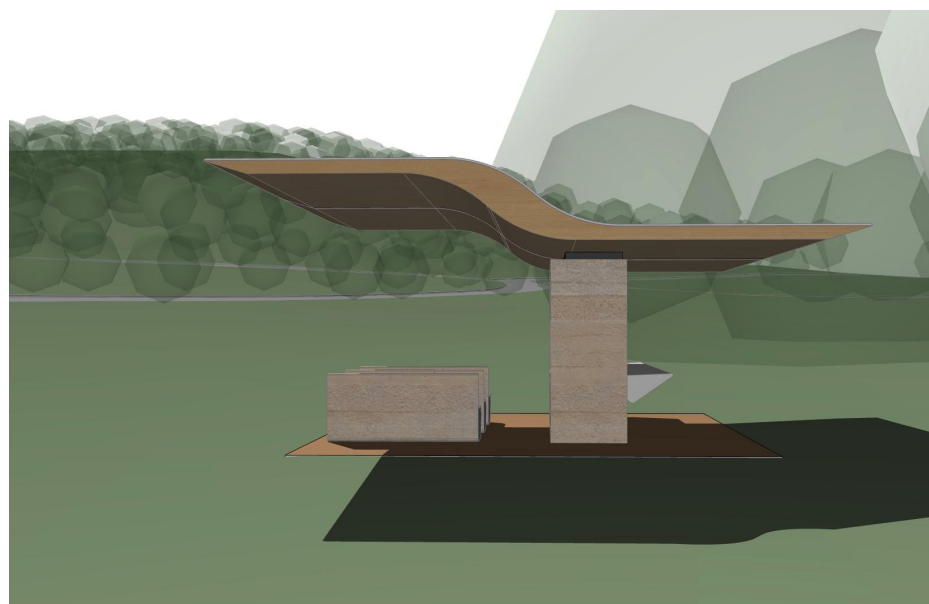

fjmt

francis-jones morehen thorp

SYDNEY

Level 5, 70 King Street

Sydney NSW 2000 Australia

T +61 2 9251 7077

F +61 2 9251 7072

E fjmt@fjmt.com.au

W www.fjmt.com.au

NOMINATED ARCHITECT

RICHARD FRANCIS-JONES (REG NO 5301)

PROJECT

MACARTHUR MEMORIAL PARK

<STREET>

<CITY>

CATHOLIC METROPOLITAN CEMETERIES TRUST

TITLE

DA PRESENTATION

Shelters

SCALE 1:200 @ A1


DATE 14/09/17

SHEET NO. 07


PROJECT CODE

MMP


REVISION

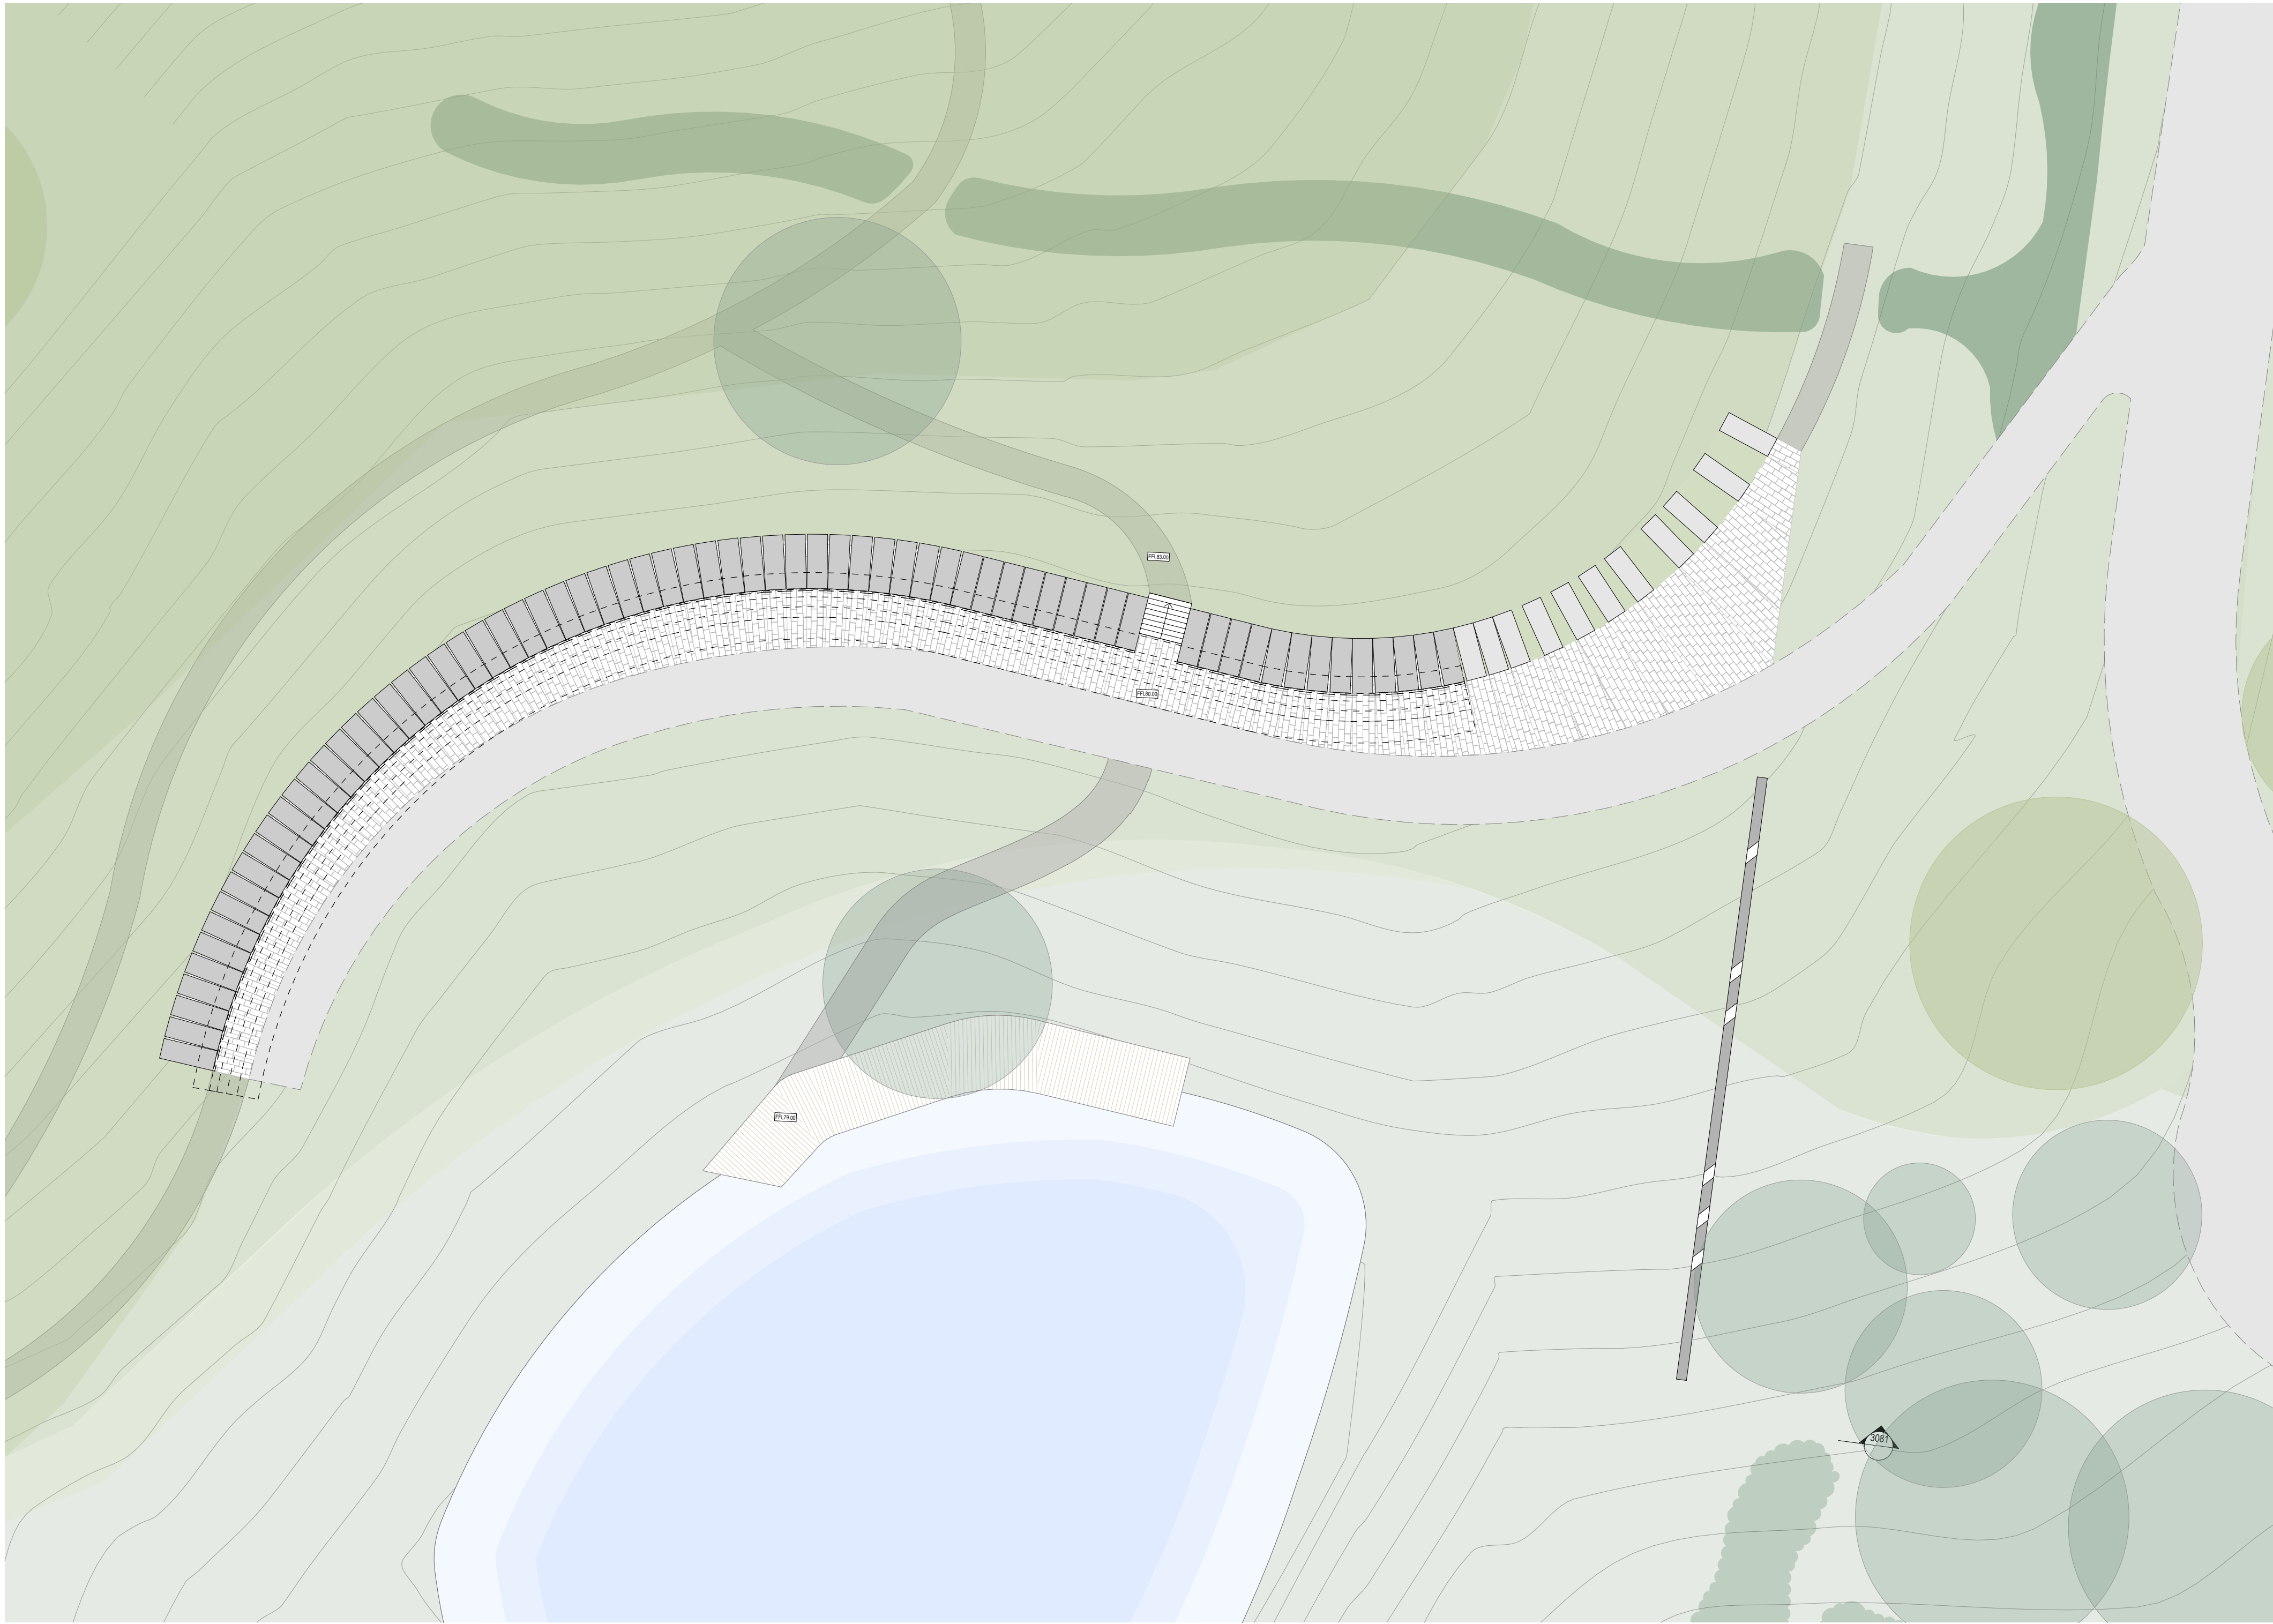

1 PLAN Crypts
1:200

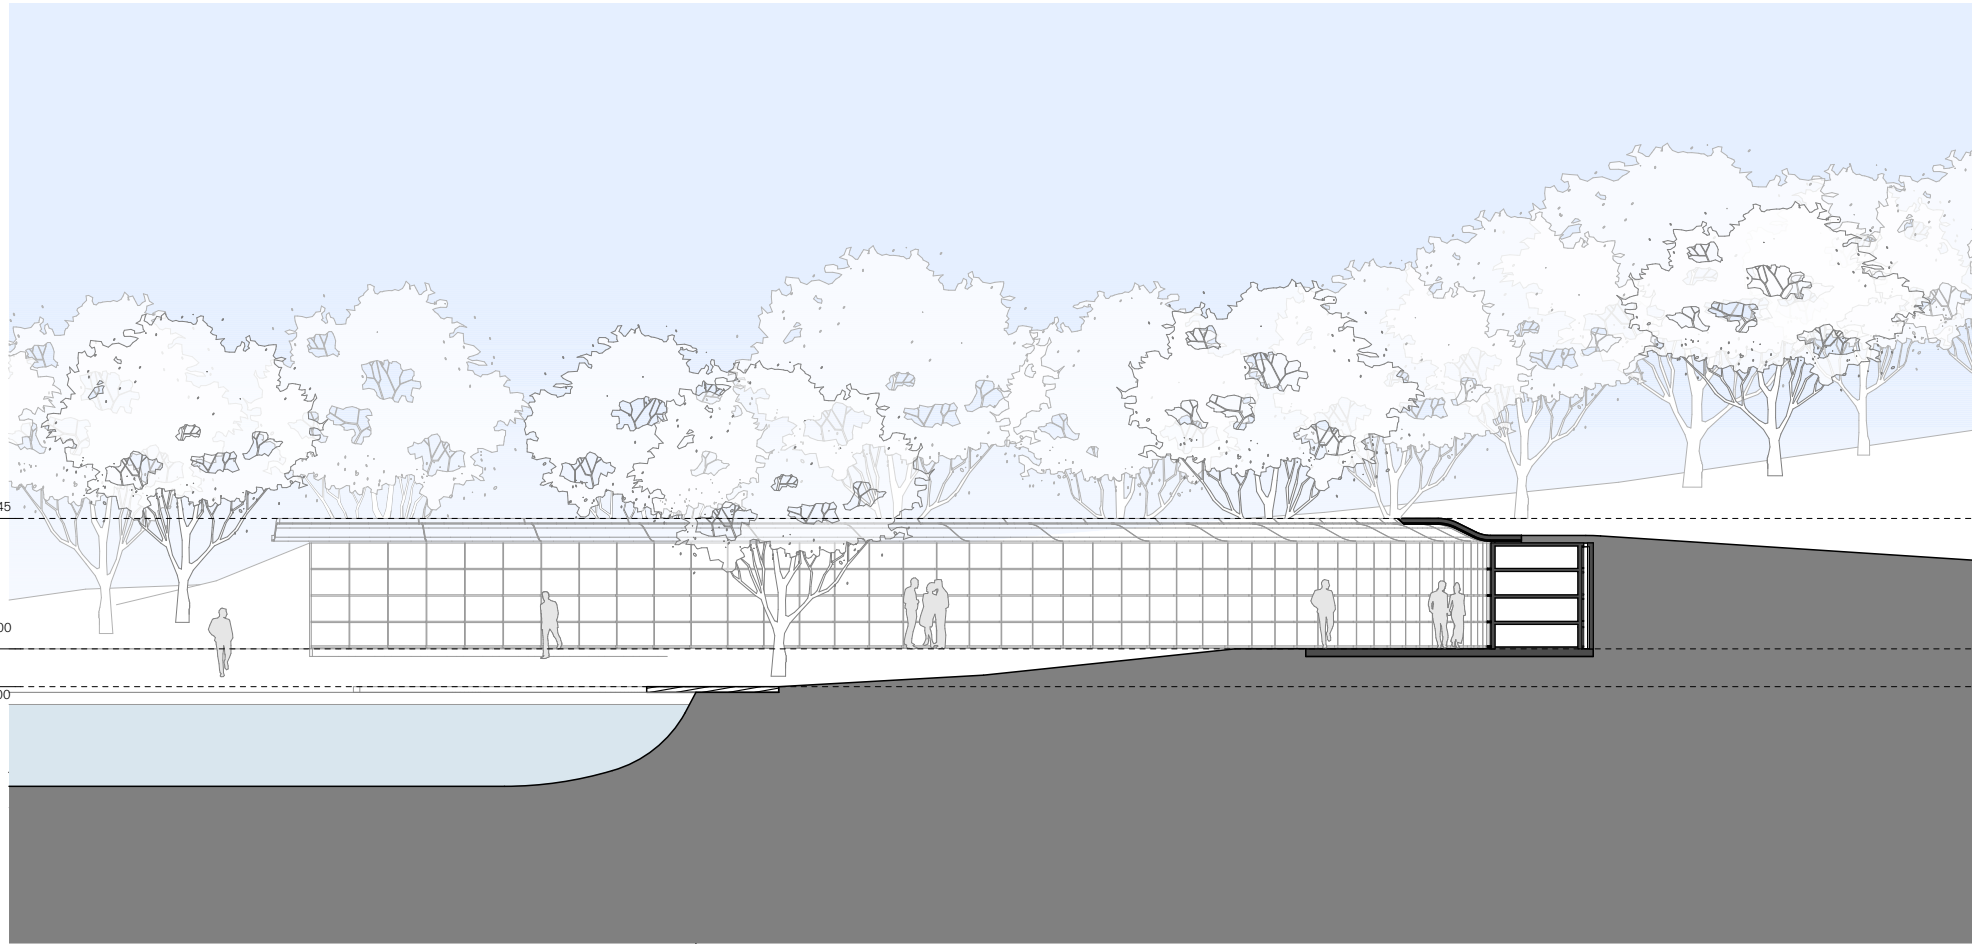

2 SECTION Crypt Cross Section
1:200

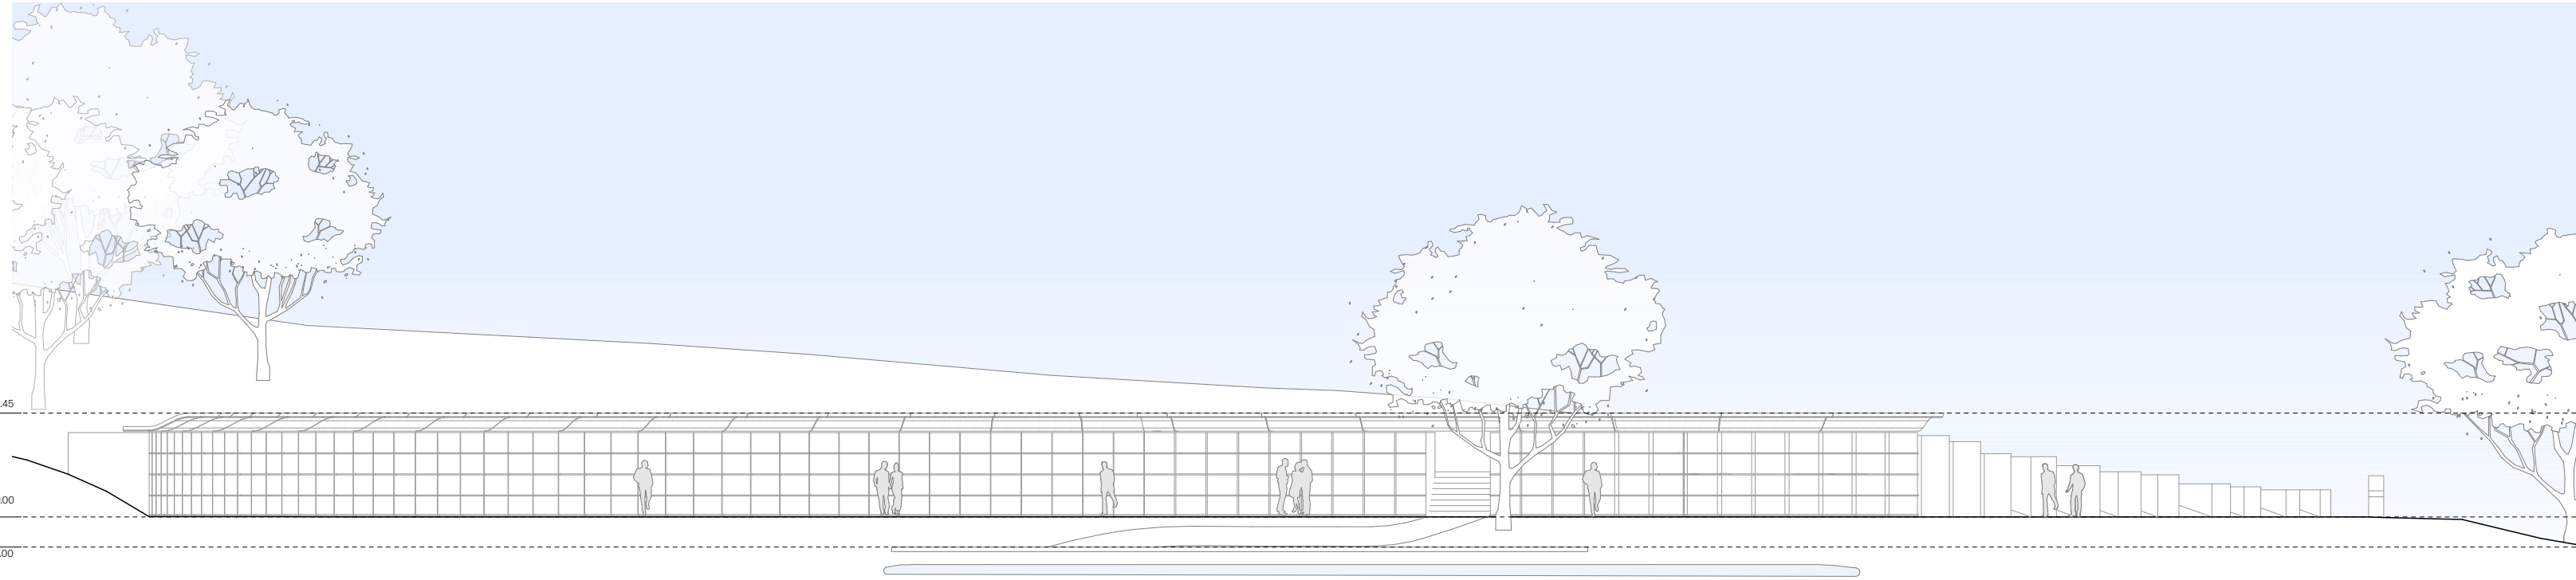

3 ELEVATION Crypts
1:200

0 2 5 10m

GENERAL NOTES





- ALL DIMENSIONS AND EXISTING CONDITIONS SHALL BE CHECKED AND VERIFIED BY THE CONTRACTOR BEFORE PROCEEDING WITH THE WORK
- ALL LEVELS RELATIVE TO AUSTRALIAN HEIGHT DATUM
- DO NOT SCALE DRAWINGS. USE FIGURED DIMENSIONS ONLY

KEYPLAN



LEGEND

Number of crypts - 276

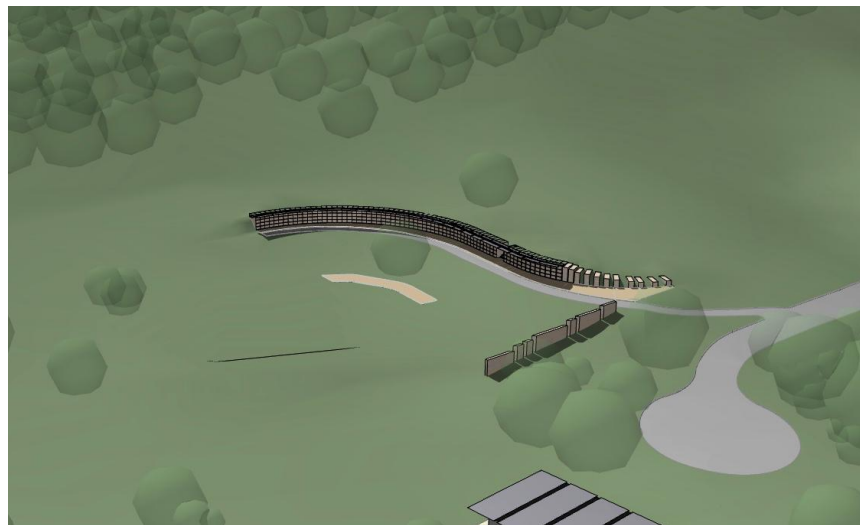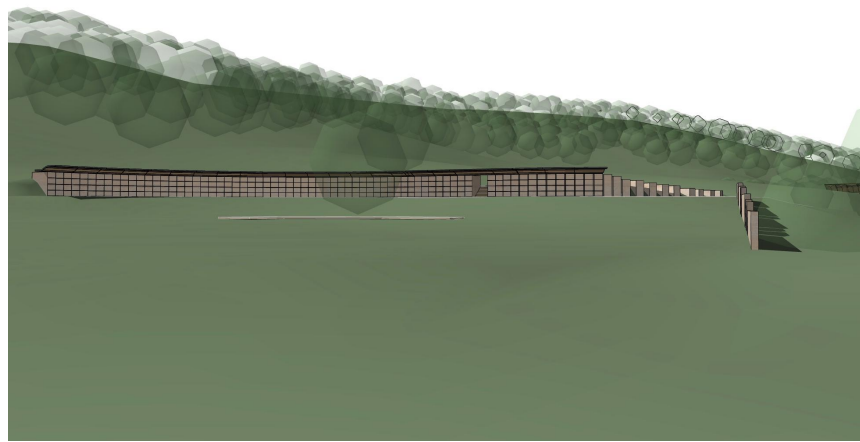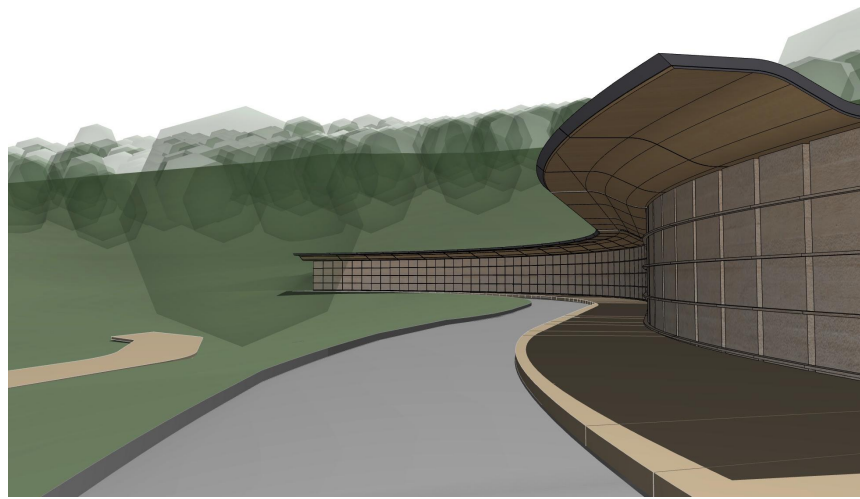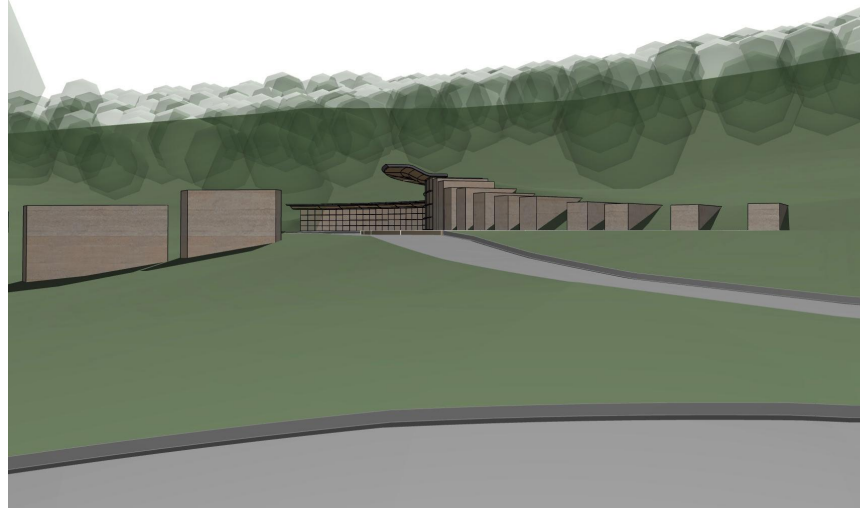

francis-jones morehen thorp

SYDNEY
Level 5, 70 King Street
Sydney NSW 2000 Australia
T +61 2 9251 7077
F +61 2 9251 7072
E fjmt@fjmt.com.au
W www.fjmt.com.au

NOMINATED ARCHITECT: RICHARD FRANCIS-JONES (REG NO 5301)

PROJECT
MACARTHUR MEMORIAL PARK
<STREET>
<CITY>
CATHOLIC METROPOLITAN CEMETERIES TRUST

TITLE
DA PRESENTATION
Crypts

SCALE	1:200 @ A1	PROJECT CODE
DATE	14/09/17	MMP
SHEET NO.	08	REVISION

For Information