

MLC SCHOOL - BURWOOD: SENIOR SCHOOL CENTRE

DRAWING REGISTER	
NUMBER	NAME
AR-A-XX-01	COVER SHEET
AR-A-XX-02	EXISTING SURVEY PLAN
AR-A-XX-03	SITE & ROOF PLAN
AR-B-00-01	FLOOR PLAN LEVEL -01
AR-B-00-02	FLOOR PLAN LEVEL 00
AR-B-01-03	FLOOR PLAN LEVEL 01
AR-B-02-04	FLOOR PLAN LEVEL 02
AR-B-03-05	FLOOR PLAN LEVEL 03
AR-B-04-06	ROOF PLAN
AR-C-XX-01	ELEVATIONS - MAIN BUILDING
AR-C-XX-02	ELEVATIONS - MIDDLE SCHOOL
AR-D-XX-01	SECTIONS 1
AR-D-XX-02	SECTIONS 2
AR-R-XX-01	SHADOW DIAGRAMS SHEET 01
AR-R-XX-02	SHADOW DIAGRAMS SHEET 02
AR-R-XX-03	3D - MAIN BUILD - RENDERED IMAGE FROM PARK ROAD



Telephone +61 2 8297 7200
Facsimile +61 2 8297 7299
www.bvm.com.au

INTELLECTUAL PROPERTY
COPYRIGHT BMV ARCHITECTURE PTY LIMITED. UNLESS OTHERWISE AGREED IN WRITING, ALL RIGHTS TO THIS DOCUMENT ARE SUBJECT TO PAYMENT IN FULL OF ALL BMV CHARGES. THIS DOCUMENT MAY ONLY BE USED FOR THE EXPRESS PURPOSE AND PROJECT FOR WHICH IT HAS BEEN CREATED AND DELIVERED. AS NOTIFIED IN WRITING BY BMV AND THIS DOCUMENT MAY NOT BE OTHERWISE COPIED OR COPIED ANY UNAUTHORISED USE OF THIS DOCUMENT IS AT THE USER'S SOLE RISK AND WITHOUT LIMITING BMV'S RIGHTS THE USER RELEASES AND INDEMNITIES BMV FROM AND AGAINST ALL LOSS SO ARISING.

NOTE
CONTRACTOR TO CHECK AND VERIFY ALL DIMENSIONS ON SITE PRIOR TO COMMENCEMENT OF WORK OR PREPARATION OF SHOP DRAWINGS. DO NOT SCALE THIS DRAWING.

ISSUE	DATE	FOR
A	21.02.14	DA SUBMISSION, DRAFT
B	07.03.14	FOR INFORMATION
C	12.03.14	FOR DA SUBMISSION
D	26.08.16	FOR S 96 SUBMISSION, DRAFT
E	21.09.16	FOR S 96 SUBMISSION, DRAFT
F	26.09.16	FOR S 96 SUBMISSION

CONSULTANT
JBA
Level 7, 77 Berry Street, North Sydney, 2059
Tel: 02 9439 7288
TAYLOR THOMSON WHITTING
TEL 02 9439 7288
CONSULTANT
WSP
TEL 02 8907 0900 FAX 02 9957 4127
CONSULTANT

PROJECT MANAGER
Farrell Coyne Projects
Bond 5, Suites 3 & 4, 18 Hickson Rd, 2000
Tel: 02 9247 5155



CLIENT NUMBER

PROJECT

MLC School Burwood - Senior School Centre
Park Road Burwood
BMV PROJECT NUMBER

1302004MLC
DRAWING KEY

TRUE NORTH PROJECT NORTH
GRAPHIC SCALE


SCALE @ A1

DO NOT SCALE
STATUS

Design Development
DRAWING

COVER SHEET

ISSUE
AR-AR-A-XX-01 F

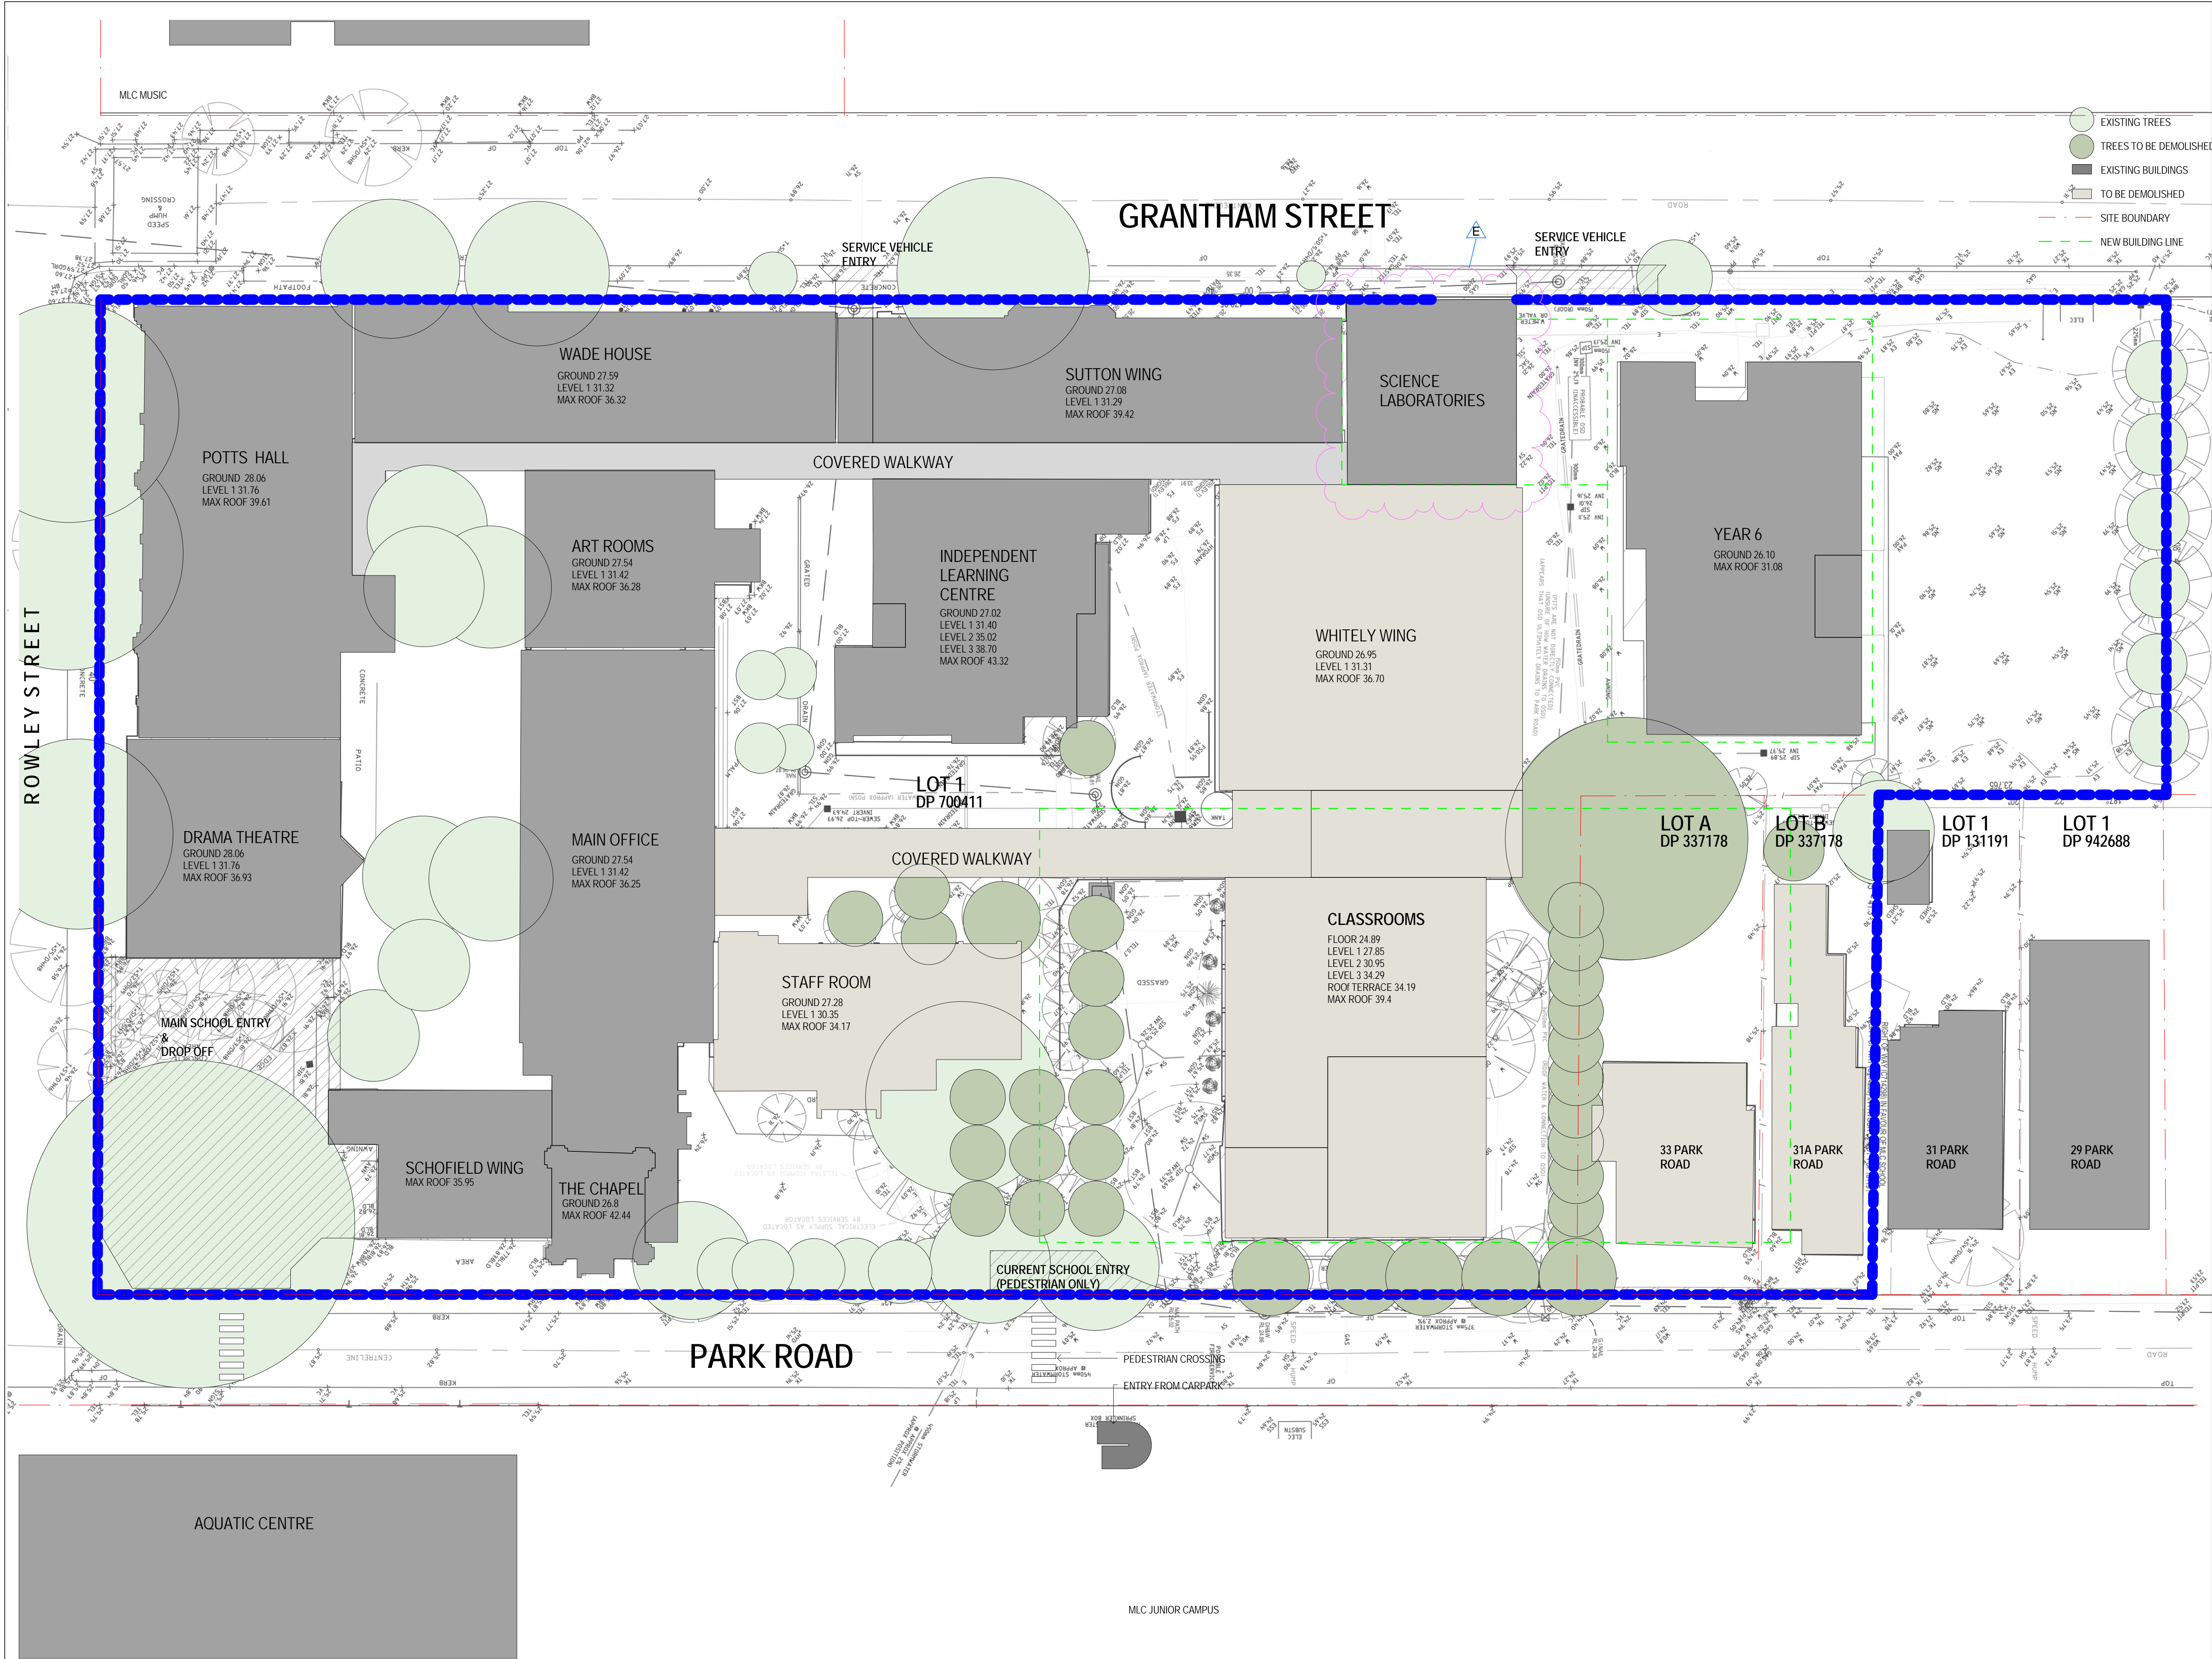

Telephone +61 2 8297 7200
Facsimile +61 2 8297 7299
www.mlc.com.au

INTELLECTUAL PROPERTY
COPYRIGHT BUN ARCHITECTURE PTY LIMITED. UNLESS OTHERWISE
AGREED IN WRITING, ALL RIGHTS TO THIS DOCUMENT ARE SUBJECT TO
PAYMENT IN FULL OF ALL BUN CHARGES. THIS DOCUMENT MAY ONLY BE
USED FOR THE EXPRESS PURPOSE AND PROJECT FOR WHICH IT HAS
BEEN CREATED AND DELIVERED. AS NOTIFIED IN WRITING BY BUN AND
THIS DOCUMENT MAY NOT BE REPRODUCED, COPIED, OR COPIED ANY
UNAUTHORISED USE OF THIS DOCUMENT IS AT THE USER'S SOLE RISK
AND WITHOUT LIMITING BUN'S RIGHTS TO THE USER'S RELEASES AND
INDEMNITIES BUN FROM AND AGAINST ALL LOSS ARISING.

NOTE
CONTRACTOR TO CHECK AND VERIFY ALL DIMENSIONS ON SITE PRIOR TO
COMMENCEMENT OF WORK OR PREPARATION OF SHOP DRAWINGS. DO NOT
SCALE THIS DRAWING.

ISSUE	DATE	FOR
A	21.02.14	DA SUBMISSION_DRAFT
B	07.03.14	FOR INFORMATION
C	12.03.14	FOR DA SUBMISSION
D	21.09.16	FOR S 96 SUBMISSION_DRAFT
E	26.09.16	FOR S 96 SUBMISSION

CONSULTANT

JBA

Level 7, 77 Berry Street, North Sydney, 2059

TEL: 02 9439 7288

TAYLOR THOMSON WHITTING

CONSULTANT

WSP

TEL: 02 8907 0900 FAX: 02 9957 4127

CONSULTANT

PROJECT MANAGER

Farrell Coyne Projects

Bond 5, Suites 3 & 4, 18 Hickson Rd, 2000

Tel: 02 9247 5155



CLIENT NUMBER

PROJECT

MLC School Burwood - Senior School Centre

Park Road Burwood

BVN PROJECT NUMBER

1302004MLC

DRAWING KEY

TRUE NORTH

PROJECT NORTH

GRAPHIC SCALE

SCALE @ A1

1: 250

DO NOT SCALE

STATUS

Design Development


DRAWING

EXISTING SURVEY PLAN

ISSUE

AR-AR-A-XX-02

E

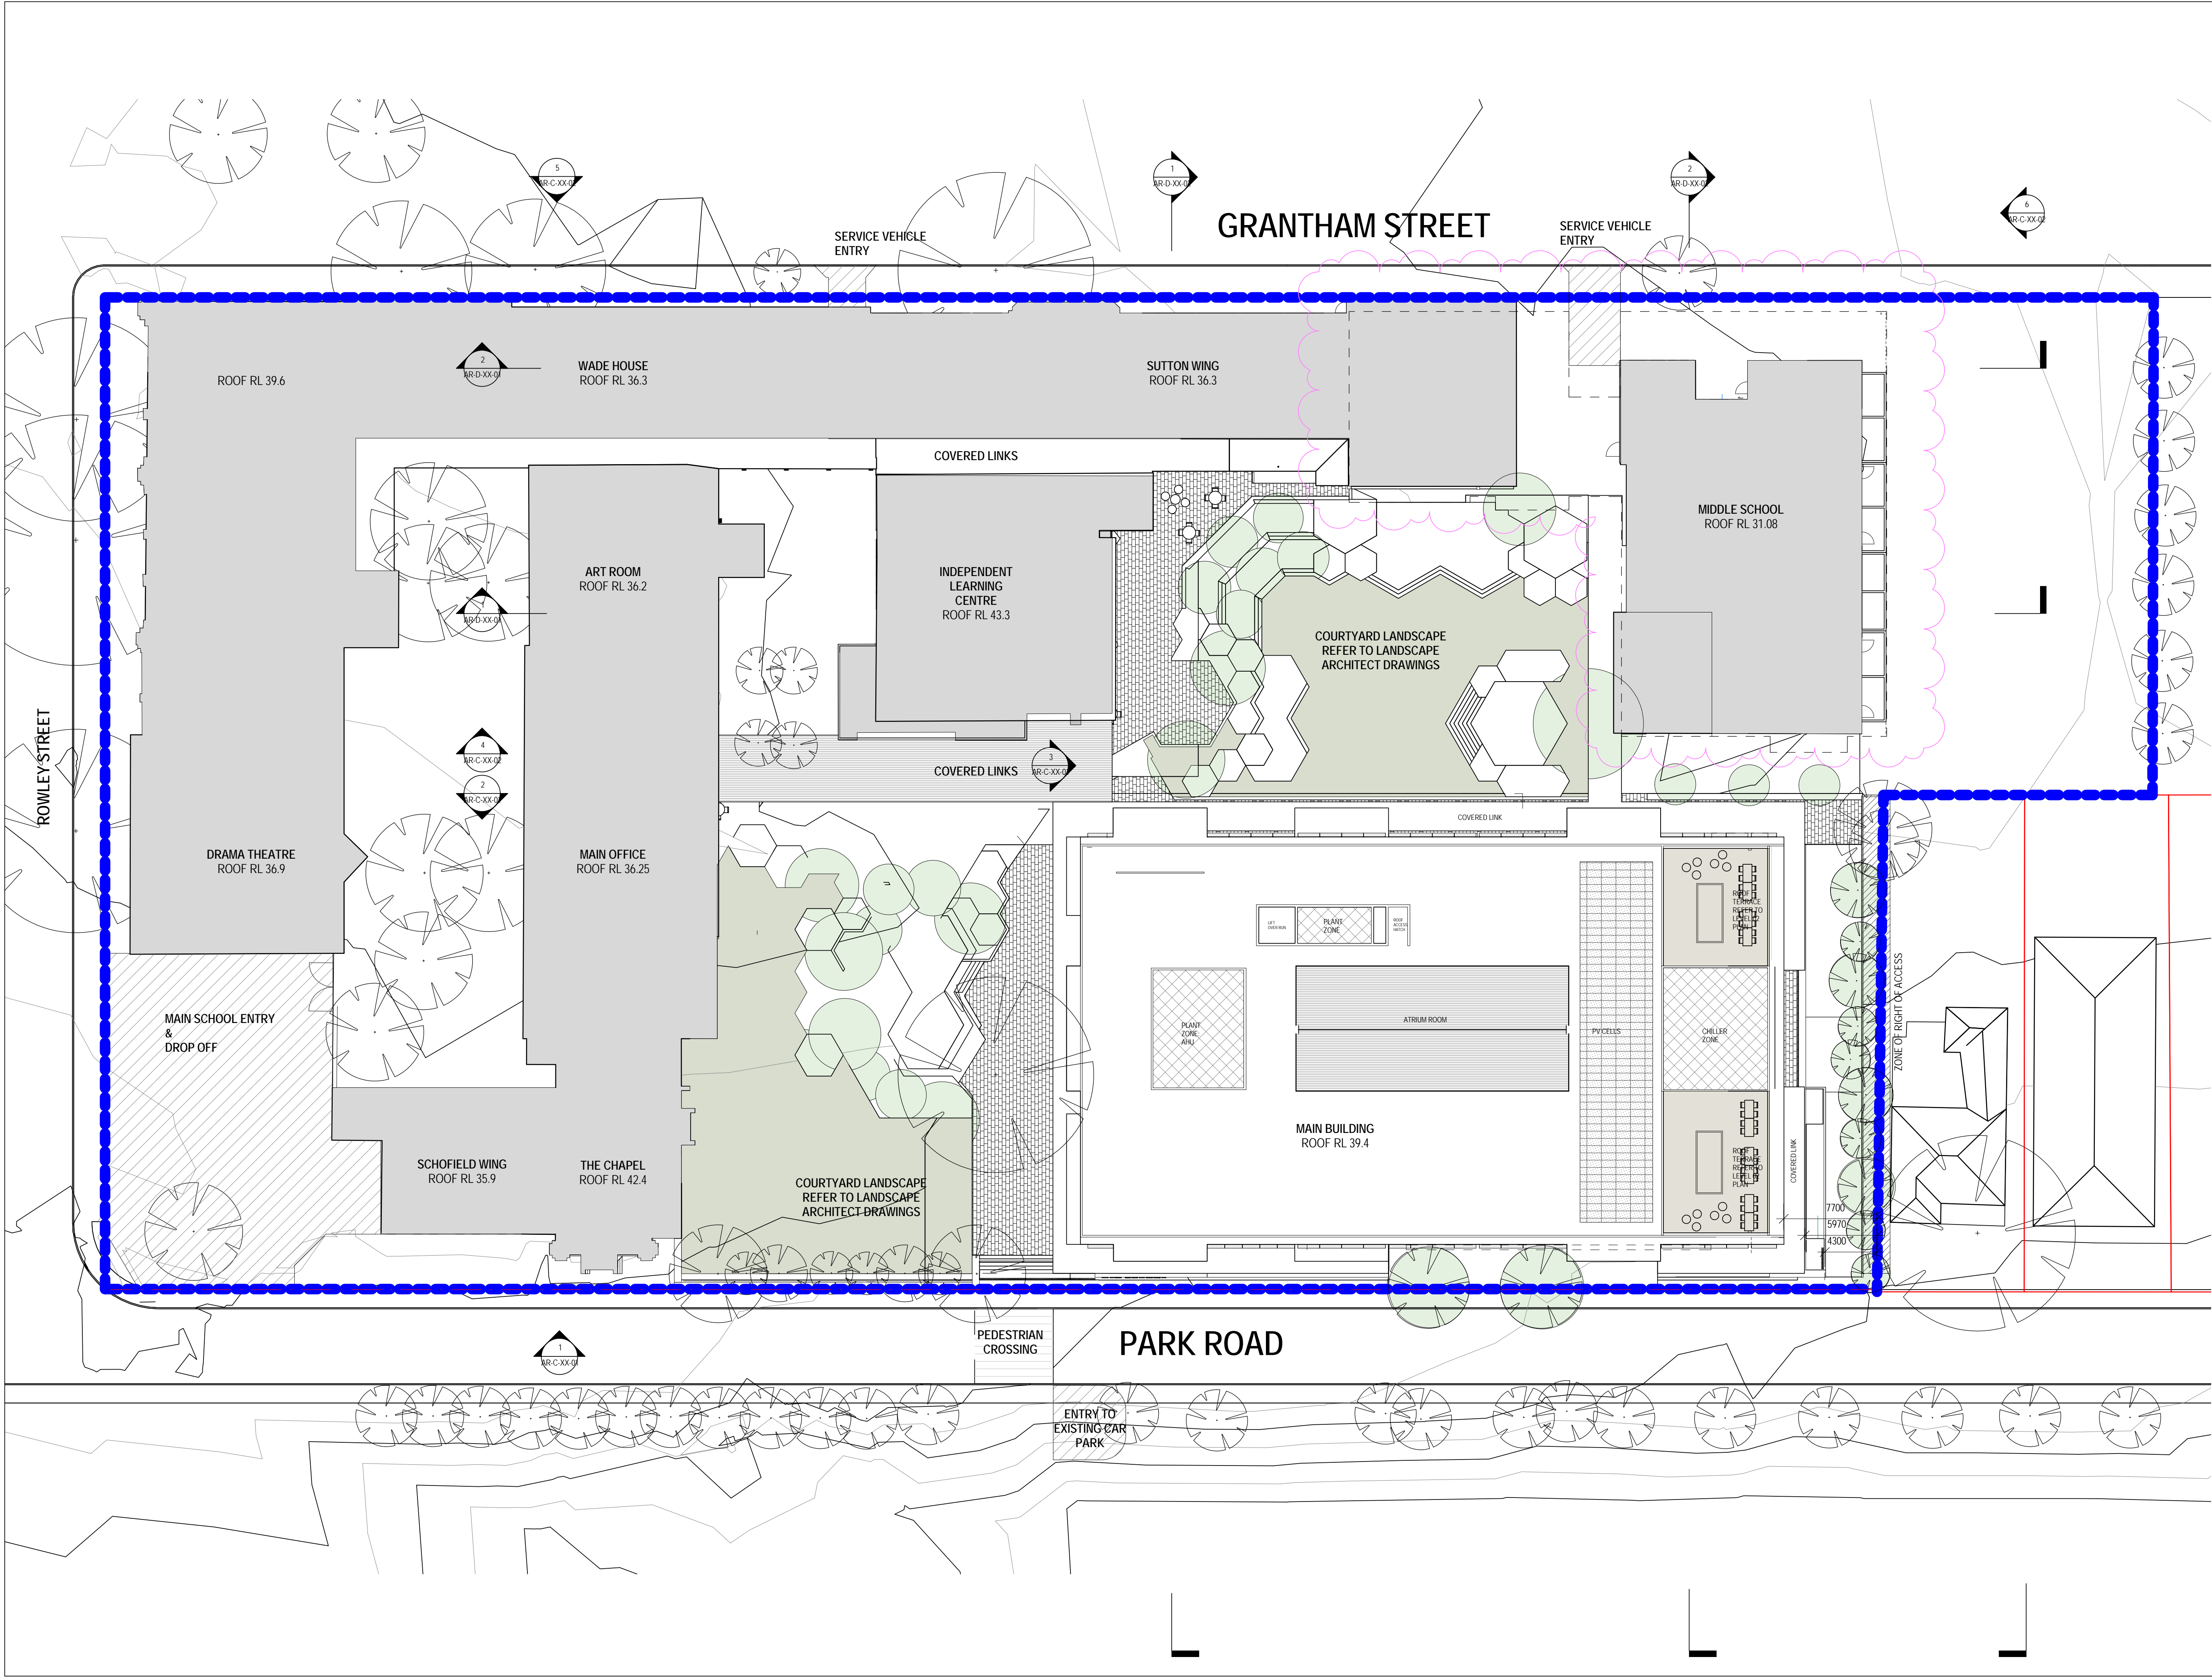

Telephone +61 2 8297 7200
Facsimile +61 2 8297 7299
www.bvm.com.au

INTELLECTUAL PROPERTY

COPYRIGHT BVM ARCHITECTURE PTY LIMITED. UNLESS OTHERWISE AGREED IN WRITING, ALL RIGHTS TO THIS DOCUMENT ARE SUBJECT TO PAYMENT IN FULL OF ALL BVM CHARGES. THIS DOCUMENT MAY ONLY BE USED FOR THE EXPRESS PURPOSE AND PROJECT FOR WHICH IT HAS BEEN CREATED AND DELIVERED. AS NOTIFIED IN WRITING BY BVM AND THIS DOCUMENT MAY NOT BE COPIED, REPRODUCED OR COPIED ANY UNAUTHORISED USE OF THIS DOCUMENT IS AT THE USER'S SOLE RISK AND WITHOUT LIMITING BVM'S RIGHTS THE USER RELEASES AND INDEMNIFIES BVM FROM AND AGAINST ALL LOSS SO ARISING.

NOTE

CONTRACTOR TO CHECK AND VERIFY ALL DIMENSIONS ON SITE PRIOR TO COMMENCEMENT OF WORK OR PREPARATION OF SHOP DRAWINGS. DO NOT SCALE THIS DRAWING.

ISSUE	DATE	FOR
A	21.02.14	DA SUBMISSION, DRAFT
B	07.03.14	FOR INFORMATION
C	12.03.14	FOR DA SUBMISSION
D	21.09.16	FOR S 96 SUBMISSION, DRAFT
E	26.09.16	FOR S 96 SUBMISSION

CONSULTANT

JBA

Level 7, 77 Berry Street, North Sydney, 2059

TELEPHONE

TAYLOR THOMSON WHITTING

TEL 02 9439 7288

CONSULTANT

WSP

TEL 02 8907 0900 FAX 02 9957 4127

CONSULTANT

PROJECT MANAGER

Farrell Coyne Projects

Bond 5, Suites 3 & 4, 18 Hickson Rd, 2000

TEL 02 9247 5155



CLIENT NUMBER

PROJECT

MLC School Burwood - Senior School Centre

Park Road Burwood

BVM PROJECT NUMBER

1302004MLC

DRAWING KEY

TRUE NORTH

PROJECT NORTH

GRAPHIC SCALE

SCALE @ A1

1:250

STATUS

Design Development

DRAWING

SITE & ROOF PLAN

AR-AR-A-XX-03

ISSUE

E



Telephone +61 2 8297 7200
Facsimile +61 2 8297 7299
www.bmv.com.au

INTELLECTUAL PROPERTY
COPYRIGHT BMV ARCHITECTURE PTY LIMITED. UNLESS OTHERWISE AGREED IN WRITING, ALL RIGHTS TO THIS DOCUMENT ARE SUBJECT TO PAYMENT IN FULL OF ALL BMV CHARGES. THIS DOCUMENT MAY ONLY BE USED FOR THE EXPRESS PURPOSE AND PROJECT FOR WHICH IT HAS BEEN CREATED AND DELIVERED. AS NOTIFIED IN WRITING BY BMV AND THIS DOCUMENT MAY NOT BE OTHERWISE COPIED OR COPIED ANY UNAUTHORISED USE OF THIS DOCUMENT IS AT THE USER'S SOLE RISK AND WITHOUT LIMITING BMV'S RIGHTS THE USER RELEASES AND INDEMNITIES BMV FROM AND AGAINST ALL LOSS SO ARISING.

NOTE
CONTRACTOR TO CHECK AND VERIFY ALL DIMENSIONS ON SITE PRIOR TO COMMENCEMENT OF WORK OR PREPARATION OF SHOP DRAWINGS. DO NOT SCALE THIS DRAWING.

ISSUE	DATE	FOR
A	30.01.14	FOR INFORMATION_OS
B	10.02.14	FOR INFORMATION
C	21.02.14	DA SUBMISSION_DRAFT
D	07.03.14	FOR INFORMATION
E	12.03.14	FOR DA SUBMISSION
F	26.09.16	FOR S 96 SUBMISSION

CONSULTANT
JBA
Level 7, 77 Berry Street, North Sydney, 2059
Tel: 02 9439 7288
TAYLOR THOMSON WHITTING
TEL 02 9439 7288
CONSULTANT
WSP
TEL 02 8907 0900 FAX 02 9957 4127
CONSULTANT

PROJECT MANAGER
Farrell Coyne Projects
Bond 5, Suites 3 & 4, 18 Hickson Rd, 2000
Tel: 02 9247 5155



CLIENT NUMBER

PROJECT

MLC School Burwood - Senior School Centre
Park Road Burwood
BMV PROJECT NUMBER

1302004MLC
DRAWING KEY


TRUE NORTH PROJECT NORTH
GRAPHIC SCALE

SCALE @ A1
1 : 200 DO NOT SCALE
STATUS

Design Development
DRAWING

FLOOR PLAN LEVEL -01
AR-AR-B-00-01
F



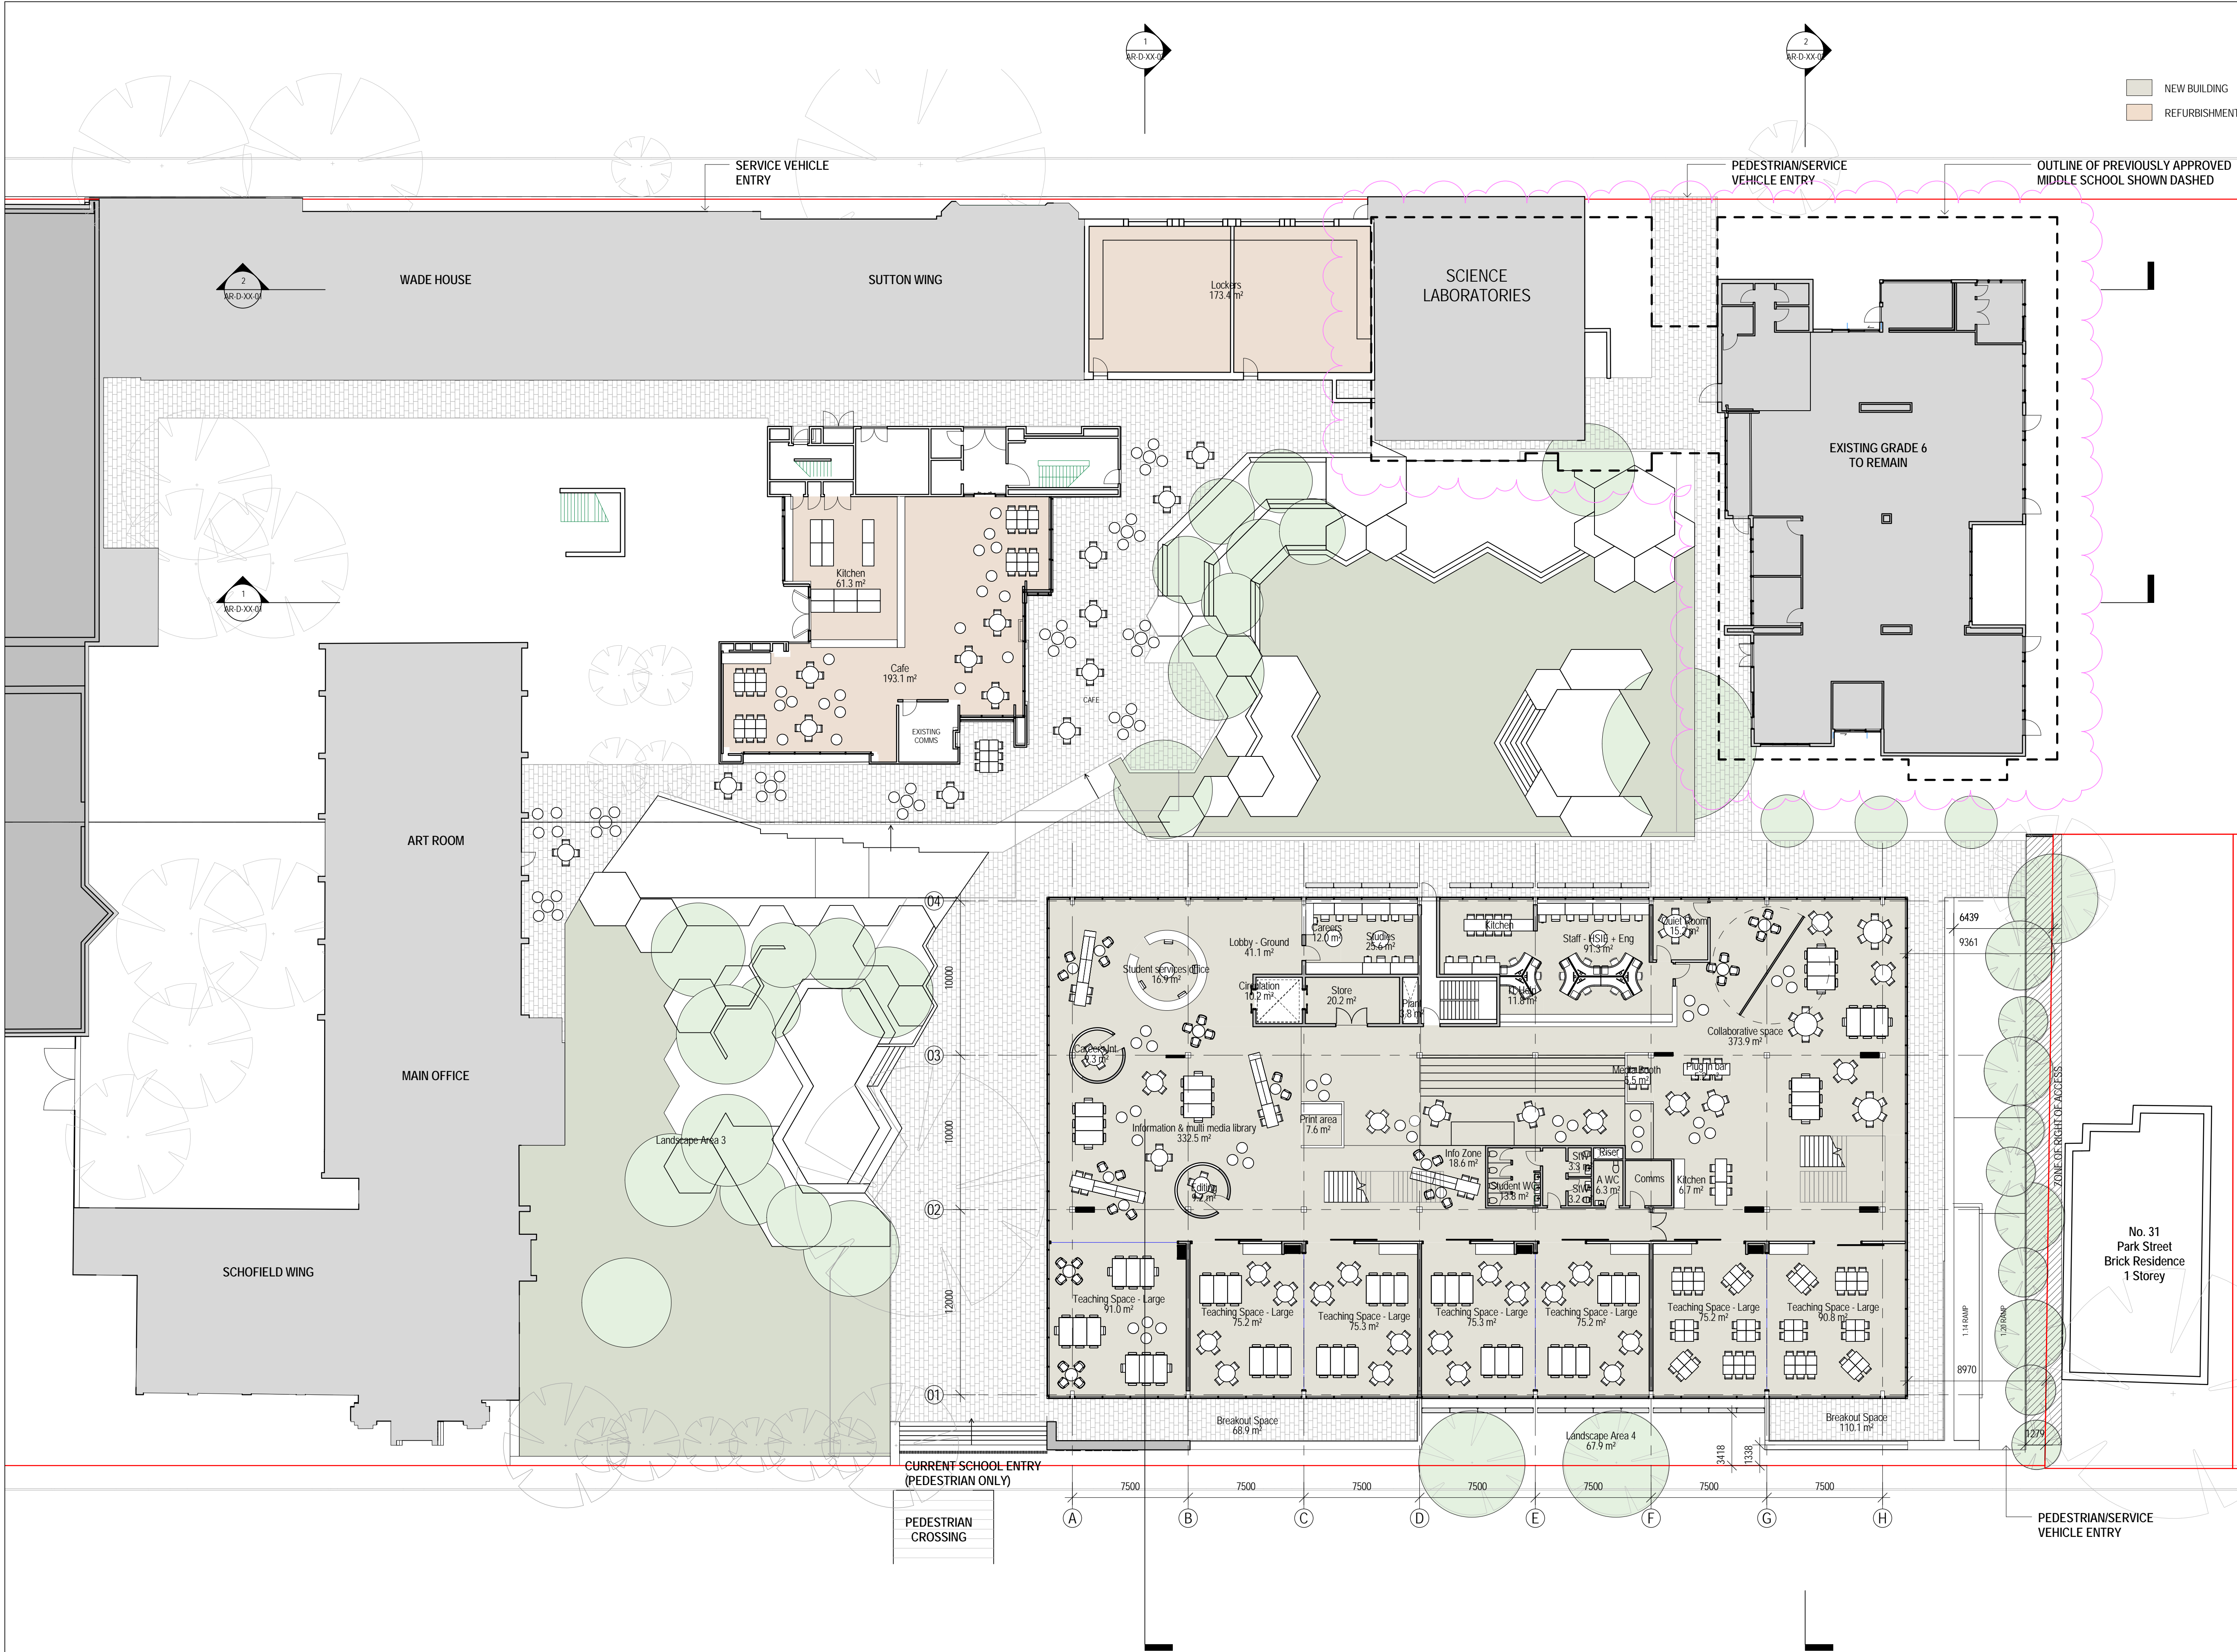

Telephone +61 2 8297 7200
Facsimile +61 2 8297 7299
www.bmv.com.au

INTELLECTUAL PROPERTY

COPYRIGHT BMV ARCHITECTURE PTY LIMITED. UNLESS OTHERWISE AGREED IN WRITING, ALL RIGHTS TO THIS DOCUMENT ARE SUBJECT TO PAYMENT IN FULL OF ALL BMV CHARGES. THIS DOCUMENT MAY ONLY BE USED FOR THE EXPRESS PURPOSE AND PROJECT FOR WHICH IT HAS BEEN CREATED AND DELIVERED. AS NOTIFIED IN WRITING BY BMV AND THIS DOCUMENT MAY NOT BE COPIED, REPRODUCED OR COPIED ANY UNAUTHORISED USE OF THIS DOCUMENT IS AT THE USER'S SOLE RISK AND WITHOUT LIMITING BMV'S RIGHTS THE USER RELEASES AND INDEMNITIES BMV FROM AND AGAINST ALL LOSS SO ARISING.

NOTE

CONTRACTOR TO CHECK AND VERIFY ALL DIMENSIONS ON SITE PRIOR TO COMMENCEMENT OF WORK OR PREPARATION OF SHOP DRAWINGS. DO NOT SCALE THIS DRAWING.

ISSUE	DATE	FOR
A	30.01.14	FOR INFORMATION, OS
B	10.02.14	FOR INFORMATION
C	21.02.14	DA SUBMISSION, DRAFT
D	07.03.14	FOR INFORMATION
E	12.03.14	FOR DA SUBMISSION
F	26.08.16	FOR S 96 SUBMISSION, DRAFT
G	21.09.16	FOR S 96 SUBMISSION, DRAFT
H	26.09.16	FOR S 96 SUBMISSION

CONSULTANT

JBA
Level 7, 77 Berry Street, North Sydney, 2059
Tel: 02 9439 7288
TAYLOR THOMSON WHITTING
TEL 02 9439 7288

CONSULTANT

WSP
TEL 02 8907 0900 FAX 02 9957 4127
CONSULTANT

PROJECT MANAGER

Farrell Coyne Projects
Bond 5, Suites 3 & 4, 18 Hickson Rd, 2000
Tel: 02 9247 5155



CLIENT NUMBER

PROJECT

MLC School Burwood - Senior School Centre
Park Road Burwood
BMV PROJECT NUMBER

1302004MLC

DRAWING KEY

TRUE NORTH

PROJECT NORTH

GRAPHIC SCALE

SCALE @ A1

1:200

DO NOT SCALE

STATUS

Design Development


DRAWING

FLOOR PLAN LEVEL 00

AR-AR-B-00-02

ISSUE

H

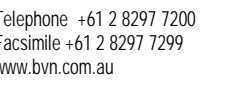

INTELLECTUAL PROPERTY

COPYRIGHT BVN ARCHITECTURE PTY LIMITED. UNLESS OTHERWISE AGREED IN WRITING ALL RIGHTS TO THIS DOCUMENT ARE SUBJECT TO PAYMENT IN FULL OF ALL BVN CHARGES. THIS DOCUMENT MAY ONLY BE USED FOR THE EXPRESS PURPOSE AND PROJECT FOR WHICH IT HAS BEEN CREATED AND DELIVERED, AS NOTIFIED IN WRITING BY BVN AND THIS DOCUMENT MAY NOT BE OTHERWISE USED, OR COPIED, ANY UNAUTHORISED USE OF THIS DOCUMENT IS AT THE USER'S SOLE RISK AND WITHOUT LIMITING BVN'S RIGHTS THE USER RELEASES AND INDEMNIFIES BVN FROM AND AGAINST ALL LOSS SO ARISING.


NOTE
CONTRACTOR TO CHECK AND VERIFY ALL DIMENSIONS ON SITE PRIOR TO COMMENCEMENT OF WORK OR PREPARATION OF SHOP DRAWINGS. DO NOT SCALE THIS DRAWING

ISSUE	DATE	FOR
A	30.01.14	FOR INFORMATION_QS
B	10.02.14	FOR INFORMATION
C	21.02.14	DA SUBMISSION_DRAFT
D	07.03.14	FOR INFORMATION
E	12.03.14	FOR DA SUBMISSION
F	26.08.16	FOR S 96 SUBMISSION_DRAFT
G	21.09.16	FOR S 96 SUBMISSION_DRAFT
H	26.09.16	FOR S 96 SUBMISSION

CONSULTANT
BA
Level 7, 77 Berry Street, North Sydney, 2059
el:CONSULTANT
TAYLOR THOMSON WHITTING
EL 02 9439 7288

VSP
TEL 02 8907 0900 FAX 02 9957 4127
CONSULTANT

PROJECT MANAGER
Farrell Coyne Projects
Ground 5, Suites 3 & 4, 18 Hickson Rd, 2000
Tel: 02 9247 5155

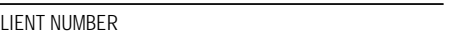

PROJECT

MLC School Burwood - Senior School Centre
Park Road Burwood

302004MLC

DRAWING KEY

TRUE NORTH PROJECT NORTH

GRAPHIC SCALE

SCALE @ A1

DO NOT SCALE

Design Development

DRAWING

FLOOR PLAN LEVEL 01

AR-AR-B-01-03	H
---------------	---



C:\REVIT_LOCAL\2015\1302004-AR-MLC-SECTION 96.mmontrveccn.rvt 26/09/2016 4:33:13 PM

ISSUE	DATE	FOR
A	30.01.14	FOR INFORMATION_QS
B	10.02.14	FOR INFORMATION
C	21.02.14	DA SUBMISSION_DRAFT
D	07.03.14	FOR INFORMATION
E	12.03.14	FOR DA SUBMISSION
F	26.08.16	FOR S 96 SUBMISSION_DRAFT
G	21.09.16	FOR S 96 SUBMISSION_DRAFT
H	26.09.16	FOR S 96 SUBMISSION

CONSULTANT
IBA
Level 7, 77 Berry Street, North Sydney, 2059
Tel: SUITANT
TAYLOR THOMSON WHITTING
TEL 02 9439 7288
CONSULTANT
WSP
TEL 02 8907 0900 FAX 02 9957 4127
CONSULTANT

PROJECT MANAGER
Farrell Coyne Projects
Bond 5, Suites 3 & 4, 18 Hickson Rd, 2000
Tel: 02 9247 5155



CLIENT NUMBER

PROJECT

MLC School Burwood - Senior School Centre
Park Road Burwood

1302004MLC

DRAWING KEY


SCALE @ A1

1 : 200	DO NOT SCALE
STATUS	

Design Development

FLOOR PLAN LEVEL 02

AR-AR-B-02-04

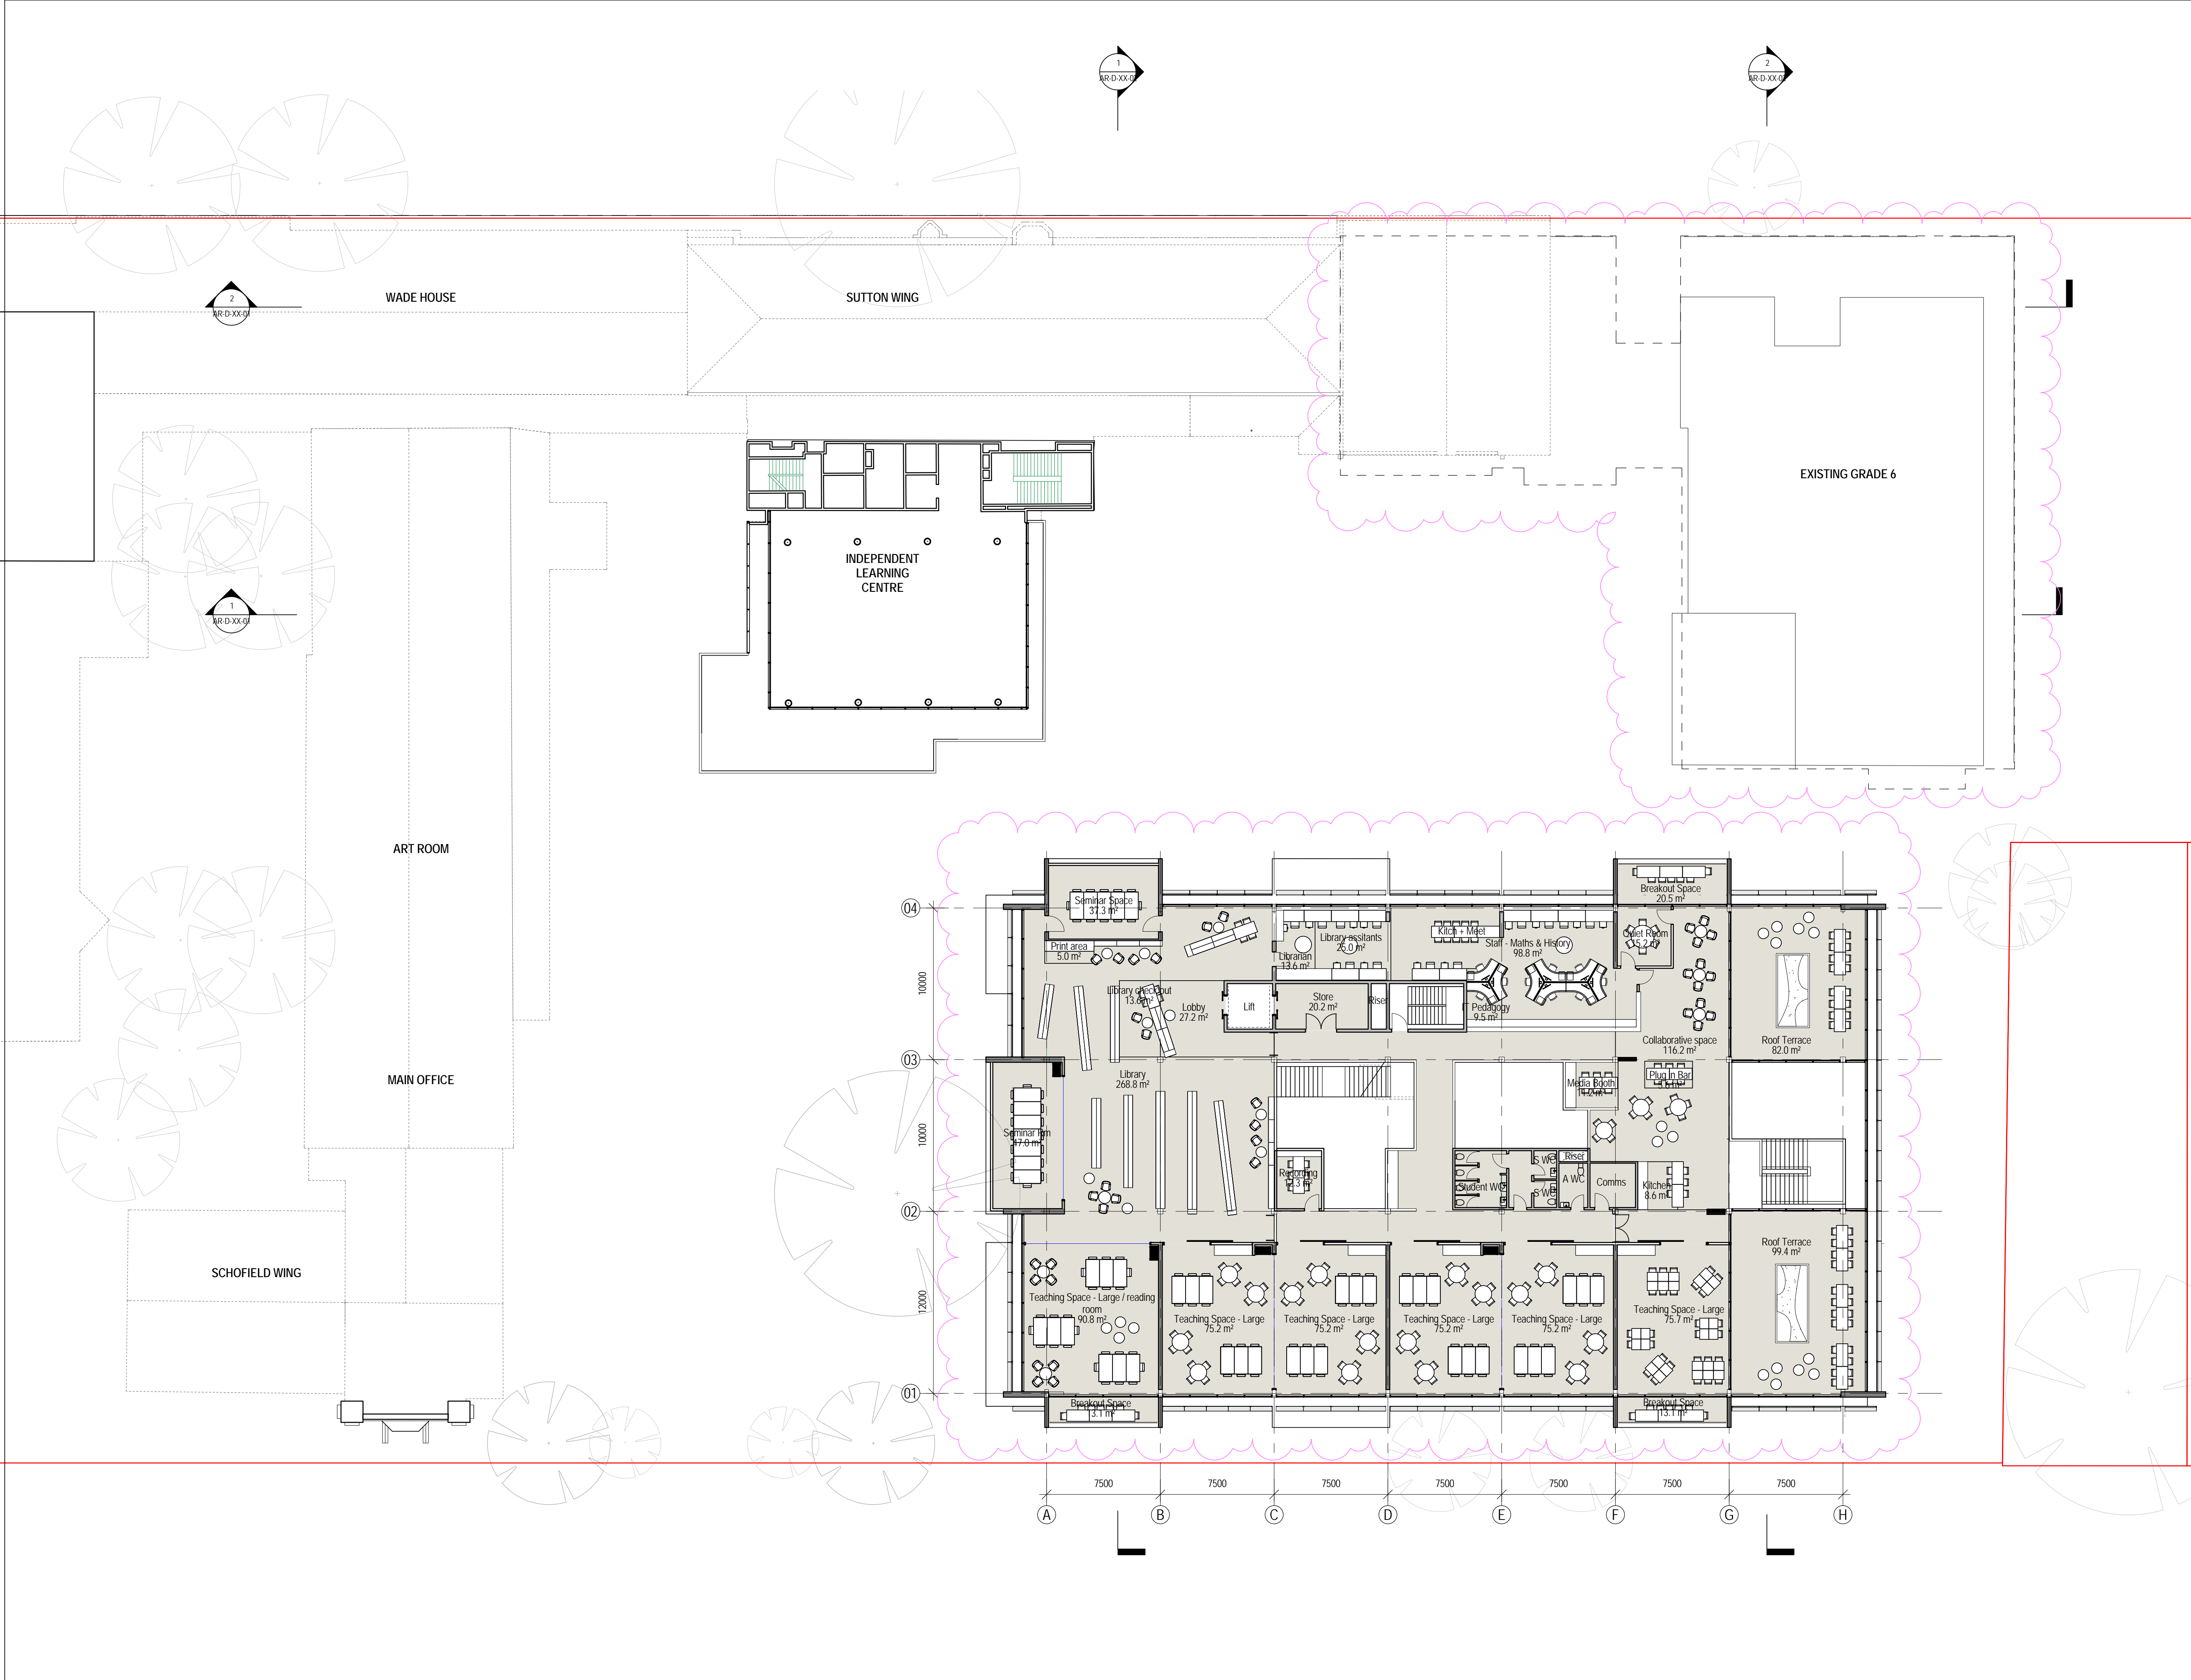

Telephone +61 2 8297 7200
Facsimile +61 2 8297 7299
www.bvm.com.au

INTELLECTUAL PROPERTY
COPYRIGHT BVM ARCHITECTURE PTY LIMITED. UNLESS OTHERWISE AGREED IN WRITING, ALL RIGHTS TO THIS DOCUMENT ARE SUBJECT TO PAYMENT IN FULL OF ALL BVM CHARGES. THIS DOCUMENT MAY ONLY BE USED FOR THE EXPRESS PURPOSE AND PROJECT FOR WHICH IT HAS BEEN CREATED AND DELIVERED. AS NOTIFIED IN WRITING BY BVM AND THIS DOCUMENT MAY NOT BE REPRODUCED, COPIED, OR COPIED ANY UNAUTHORISED USE OF THIS DOCUMENT IS AT THE USER'S SOLE RISK AND WITHOUT LIMITING BVM'S RIGHTS THE USER RELEASES AND INDEMNITIES BVM FROM AND AGAINST ALL LOSS SO ARISING.

NOTE
CONTRACTOR TO CHECK AND VERIFY ALL DIMENSIONS ON SITE PRIOR TO COMMENCEMENT OF WORK OR PREPARATION OF SHOP DRAWINGS. DO NOT SCALE THIS DRAWING.

ISSUE	DATE	FOR
A	30.01.14	FOR INFORMATION_OS
B	07.03.14	FOR INFORMATION
C	12.03.14	FOR DA SUBMISSION
D	26.08.16	FOR S% SUBMISSION_DRAFT
E	27.09.16	FOR S% SUBMISSION_DRAFT
F	26.09.16	FOR S% SUBMISSION

CONSULTANT
JBA
Level 7, 77 Berry Street, North Sydney, 2059
Tel: 02 9439 7288
TAYLOR THOMSON WHITTING
TEL 02 9439 7288
CONSULTANT
WSP
TEL 02 8907 0900 FAX 02 9957 4127
CONSULTANT

PROJECT MANAGER
Farrell Coyne Projects
Bond 5, Sullies 3 & 4, 18 Hickson Rd, 2000
Tel: 02 9247 5155



CLIENT NUMBER

PROJECT

MLC School Burwood - Senior School Centre
Park Road Burwood
BVM PROJECT NUMBER

1302004MLC
DRAWING KEY

TRUE NORTH PROJECT NORTH
GRAPHIC SCALE

SCALE @ A1
1:200 DO NOT SCALE
STATUS

Design Development
DRAWING

FLOOR PLAN LEVEL 03
AR-AR-B-03-05
ISSUE
F