


# MOOREBANK PRECINCT WEST STAGE 2

## LANDSCAPE PLAN

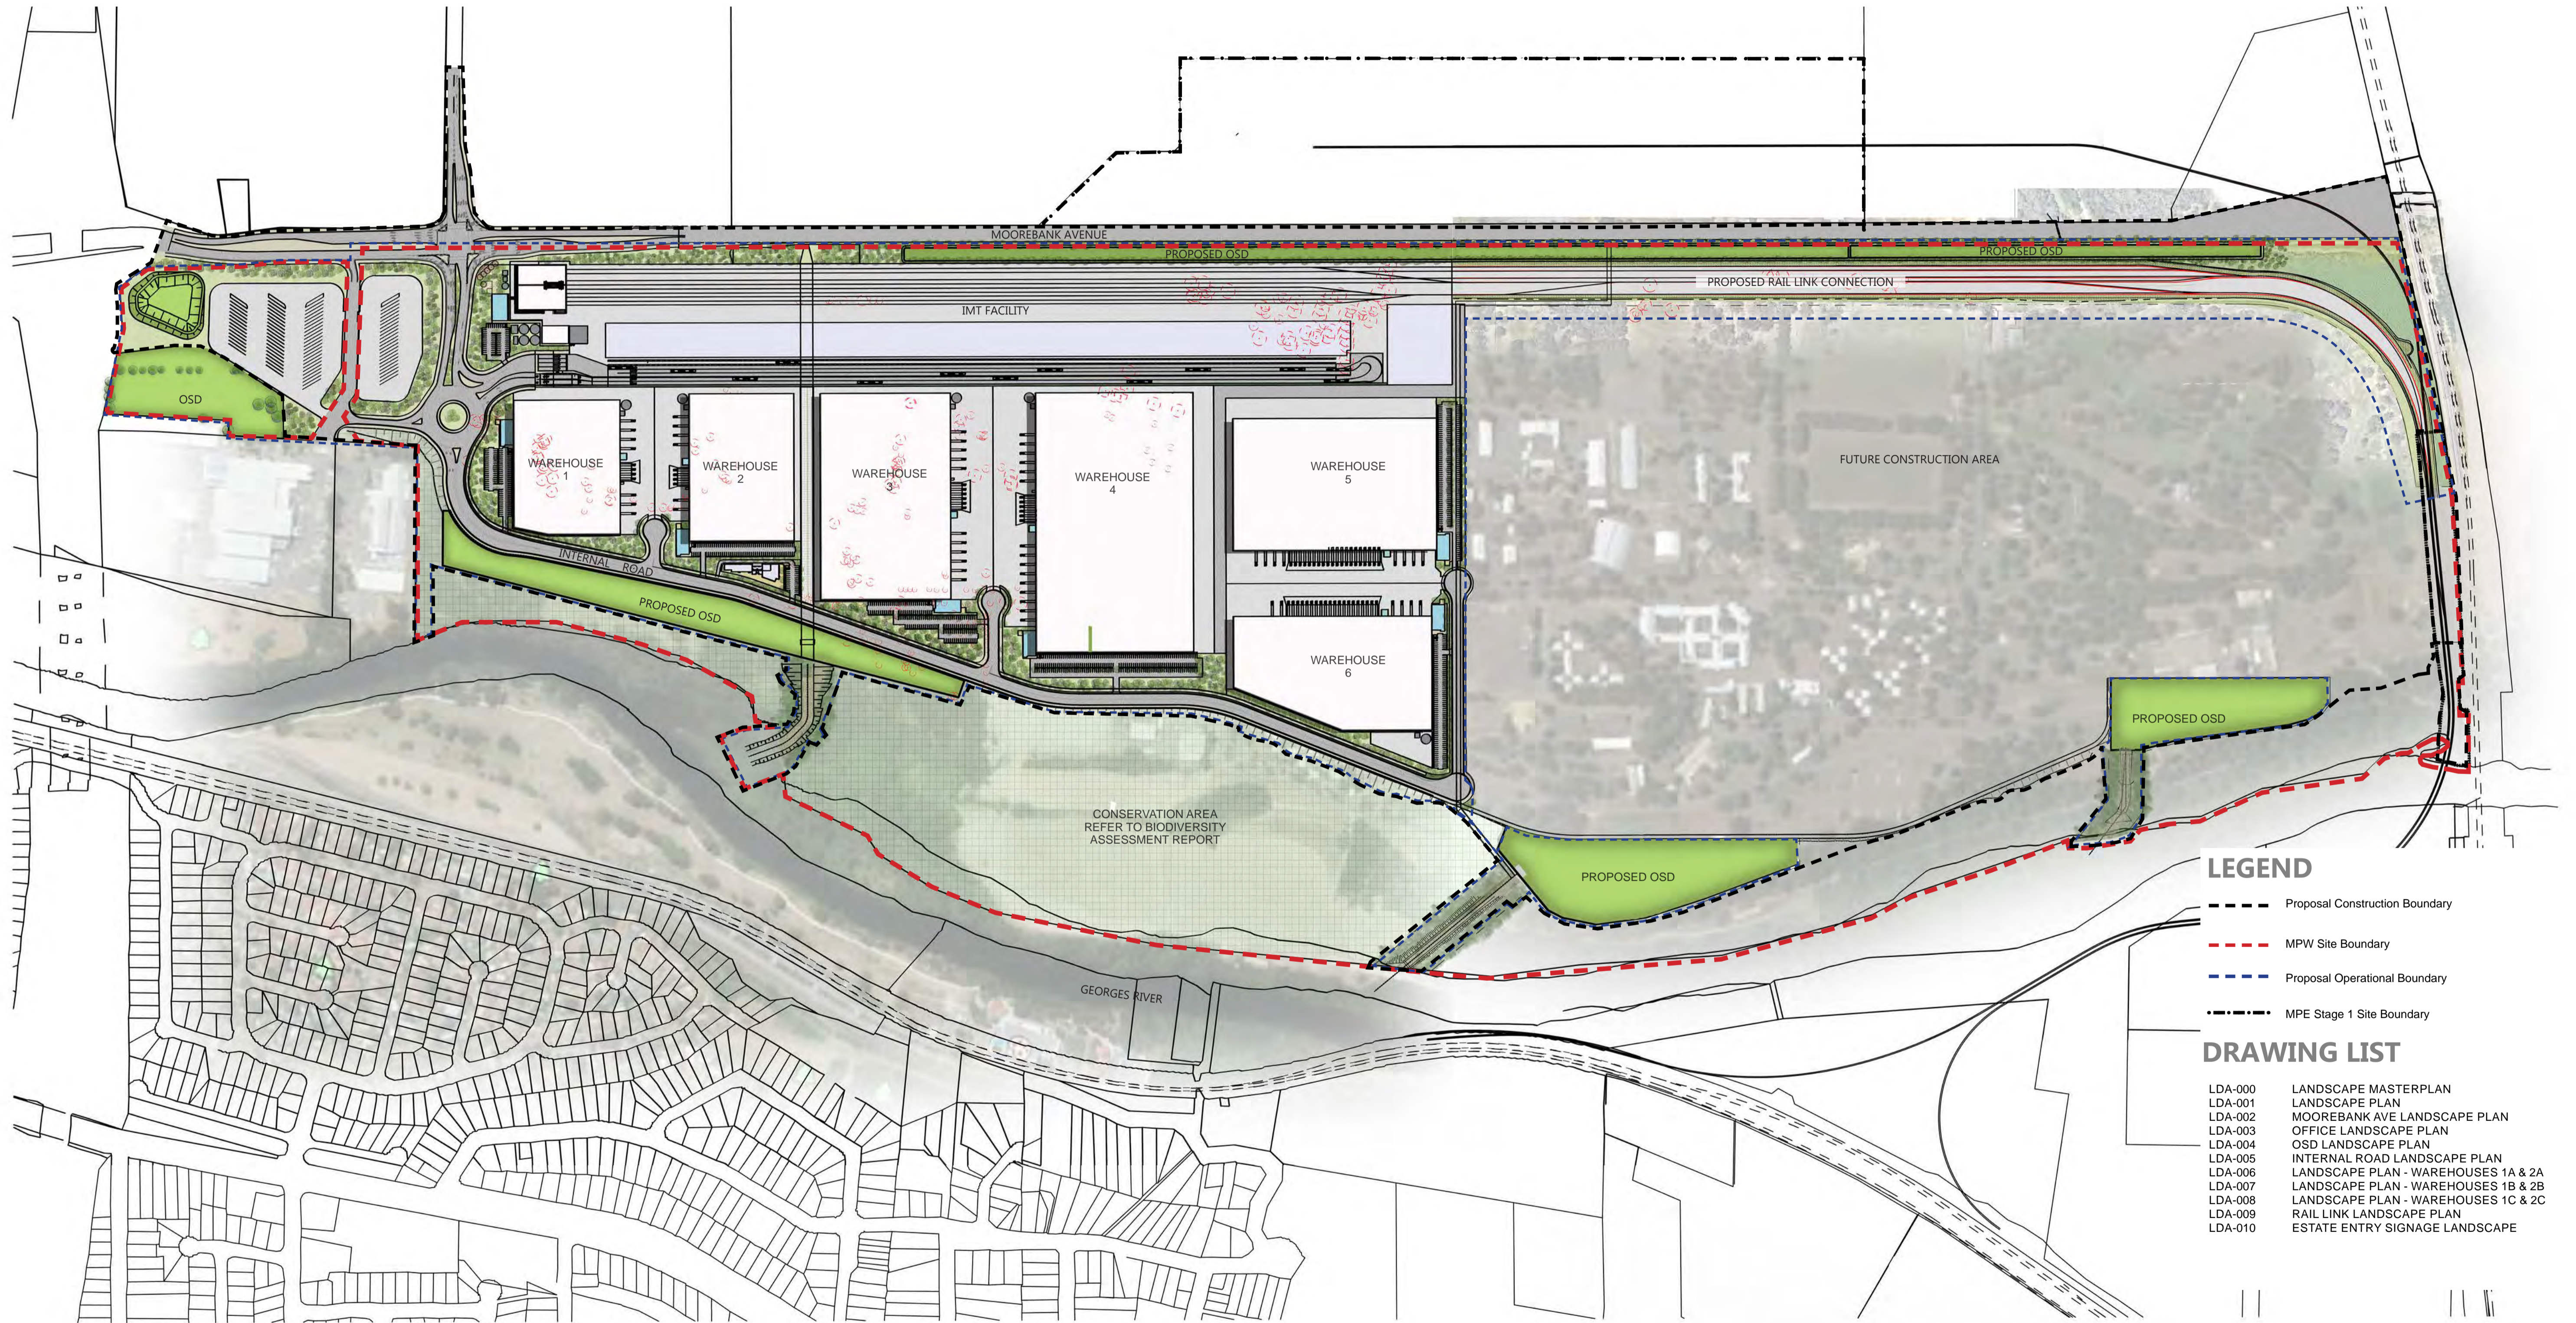

### LEGEND

- Proposal Construction Boundary
- MPW Site Boundary
- Proposal Operational Boundary
- MPE Stage 1 Site Boundary

### DRAWING LIST

- LDA-000 LANDSCAPE MASTERPLAN
- LDA-001 LANDSCAPE PLAN
- LDA-002 MOOREBANK AVE LANDSCAPE PLAN
- LDA-003 OFFICE LANDSCAPE PLAN
- LDA-004 OSD LANDSCAPE PLAN
- LDA-005 INTERNAL ROAD LANDSCAPE PLAN
- LDA-006 LANDSCAPE PLAN - WAREHOUSES 1A & 2A
- LDA-007 LANDSCAPE PLAN - WAREHOUSES 1B & 2B
- LDA-008 LANDSCAPE PLAN - WAREHOUSES 1C & 2C
- LDA-009 RAIL LINK LANDSCAPE PLAN
- LDA-010 ESTATE ENTRY SIGNAGE LANDSCAPE

This drawing and design is subject to Ground Ink Pty Ltd copyright and may not be reproduced without written consent. Verify all dimensions on site prior to commencing work. Report all discrepancies to the project manager, prior to construction. Figured dimensions to be taken in preference to scaled drawings. Drawings made to larger scales and those particulars of the work shall take precedence over drawings made to smaller scale and those for general purposes. All work is to conform to relevant Australian standards and other codes as applicable, together with other authorities' requirements and regulations.

Architect



Project Manager

Issue	Date	Description	Drawn	Checked
A	3.8.16	FOR DEVELOPMENT APPLICATION	BH	RL
B	29.5.17	FOR DEVELOPMENT APPLICATION	BH	RL

Landscape Architect



Project

MOOREBANK PRECINCT WEST STAGE 2

Project Address

Moorebank Avenue, Moorebank, NSW

Date	Revision	Job Number	Drawing Number
29.05.2017	B	20150728	LDA-000

Scale  
1:4000 @ A1 (1:8000 @ A3)  
0 20 40 60 80 100m 200m

Drawing Name  
**LANDSCAPE MASTERPLAN**