
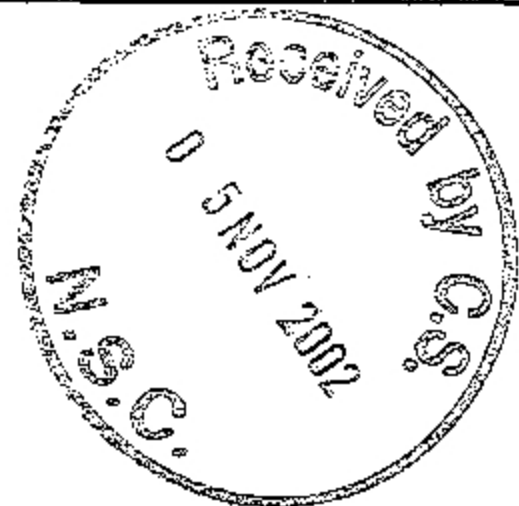
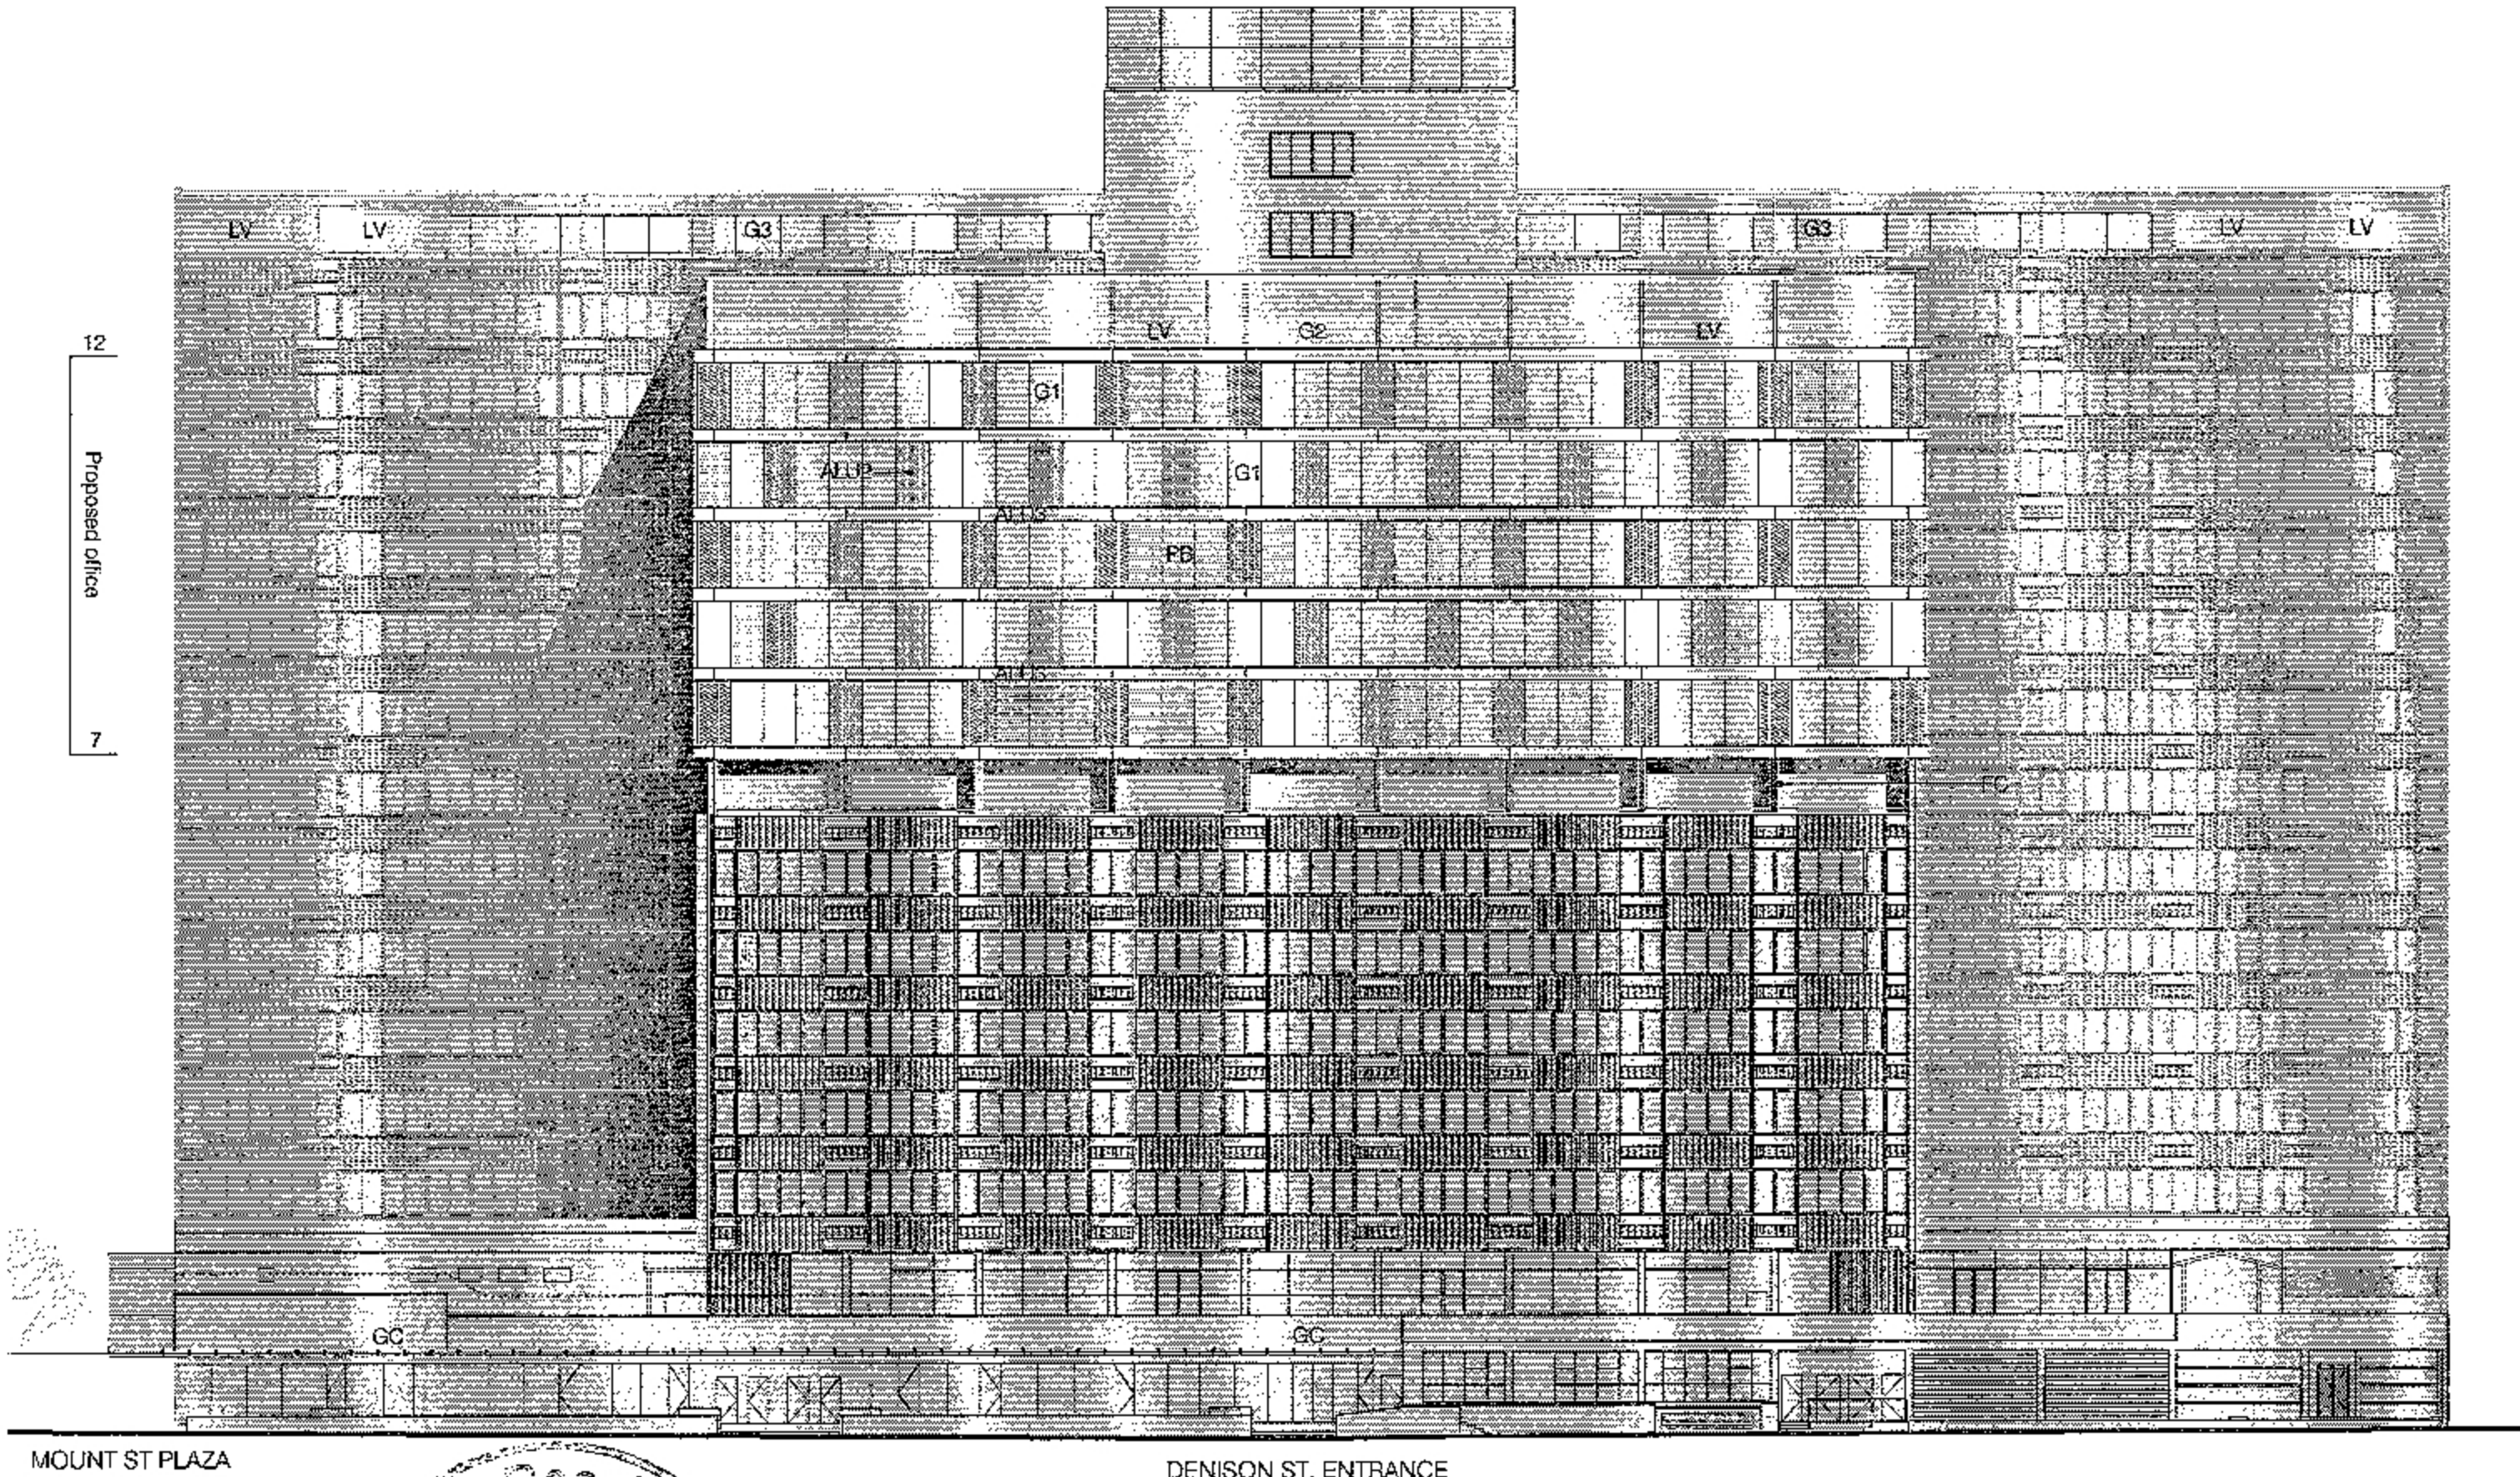


#### LEGEND

- Proposed extension and alteration
- Existing building

#### MATERIALS LEGEND

- ALU 1 - Profiled aluminium sheet. Clear anodised finish
- ALU 2 - Aluminium panel. Black anodised
- ALU 3 - Aluminium spandrel. Clear anodised
- G1 - Vented cavity curtain wall. Black anodised framing. Structural glazed performance glass
- G2 - Single skin curtain wall performance glass
- G3 - Single skin Performance glazing.
- PB - Perforated blinds (internal)
- LV - Metal louvre cladding
- FC - Fibre cement panels. Paint finish
- GC - Glass canopy on painted steel frame
- RL - Roof light

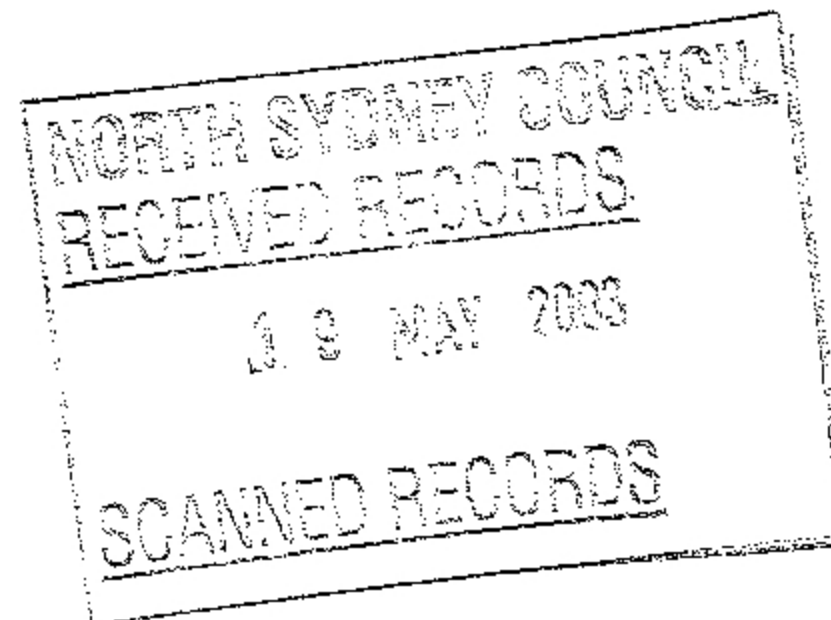

#### LEGEND

Proposed extension and alteration  
Existing building

#### MATERIALS LEGEND

- ALU 1 - Profilled aluminium sheet. Clear anodised finish
- ALU 2 - Aluminium panel. Black anodised
- ALU 3 - Aluminium spandrel. Clear anodised
- G1 - Vented cavity curtain wall. Black anodised framing. Structural glazed performance glass
- G2 - Single skin curtain wall performance glass
- G3 - Single skin Performance glazing.
- PB - Perforated blinds (internal)
- LV - Metal louvre cladding
- FC - Fibre cement panels. Paint finish
- GC - Glass canopy on painted steel frame
- RL - Roof light

