




Level 1, 228 Victoria Ave, Chatswood NSW 2067
 PO Box 3047, Willoughby North NSW 2068
 Tel +61 2 9413 3777 Fax +61 2 9413 3822
 www.minesubsidence.com



**BHP BILLITON
 CAROONA PROJECT**
SURFACE DRAINAGE

DATE: 28-Mar-2014	SCALE: 1:10 000	DRAWING No: MSEC635-08	Rev No B
----------------------	--------------------	---------------------------	-------------

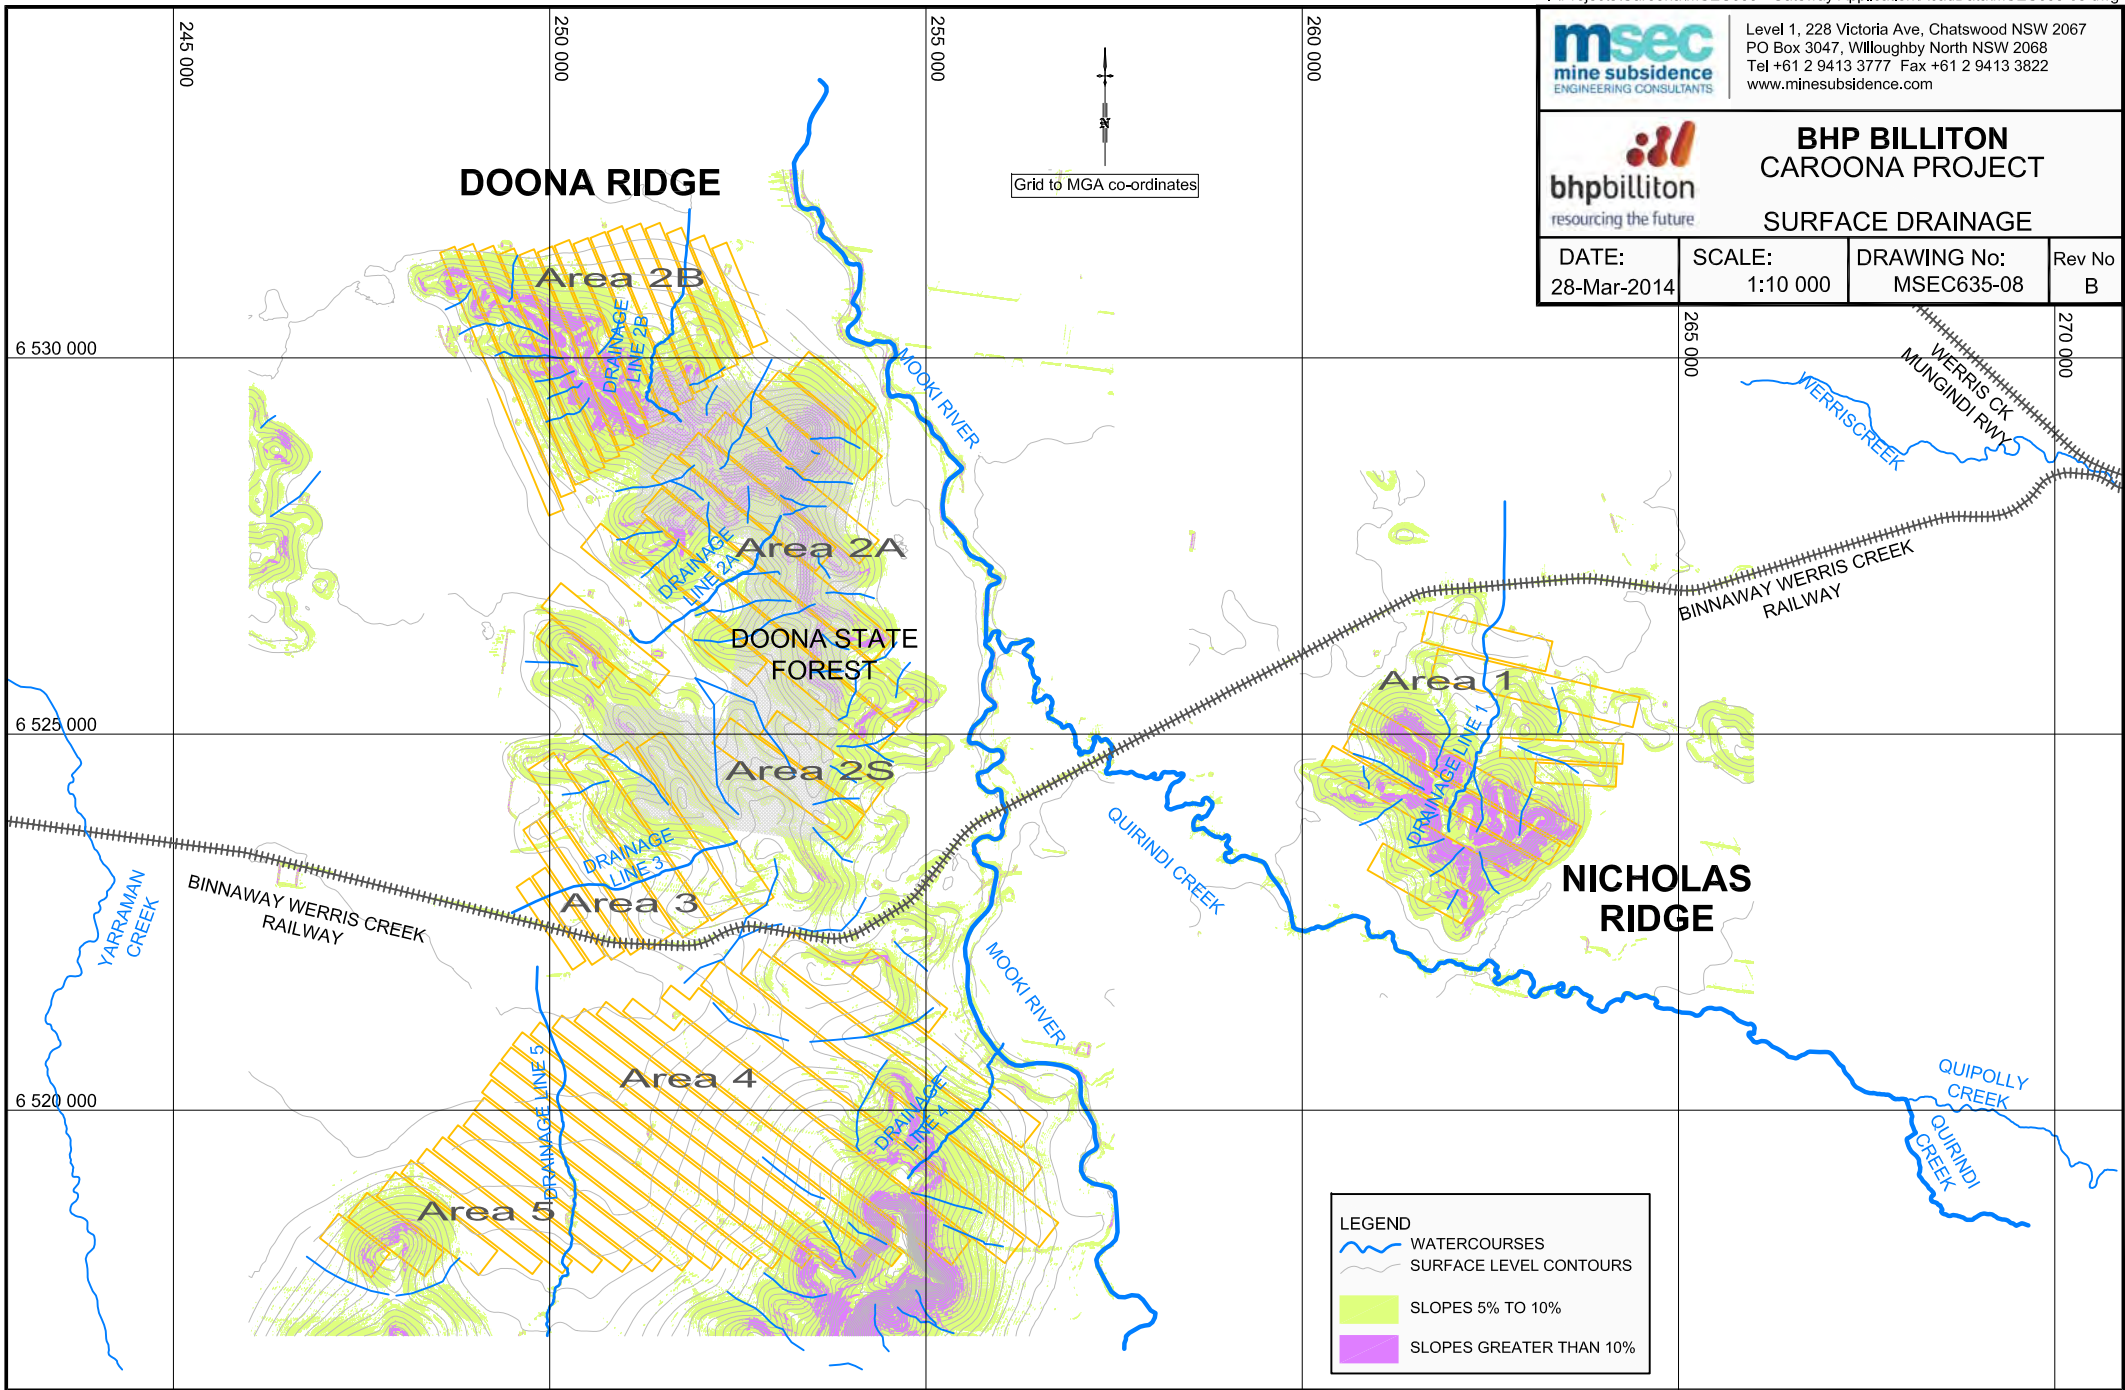

Grid to MGA co-ordinates

LEGEND

- WATERCOURSES
- SURFACE LEVEL CONTOURS
- SLOPES 5% TO 10%
- SLOPES GREATER THAN 10%

245 000
 250 000
 255 000
 260 000
 6 530 000
 6 525 000
 6 520 000

265 000
 270 000
 WERRISCREEK
 WERRIS CK
 MUNGINDI R/WY
 BINNAWAY WERRIS CREEK RAILWAY
 QUIRINDI CREEK
 QUIPOLLY CREEK
 QUIRINDI CREEK

DOONA RIDGE

NICHOLAS RIDGE

Area 2B

Area 2A

Area 2S

Area 3

Area 4

Area 5

Area 1

DOONA STATE FOREST

BINNAWAY WERRIS CREEK RAILWAY

BINNAWAY WERRIS CREEK RAILWAY

DRAINAGE LINE 2B

DRAINAGE LINE 2A

DRAINAGE LINE 3

DRAINAGE LINE 5

DRAINAGE LINE 4

DRAINAGE LINE 1

MOOKI RIVER

MOOKI RIVER

QUIRINDI CREEK

YARRAMAN CREEK

WERRISCREEK

QUIPOLLY CREEK

QUIRINDI CREEK