
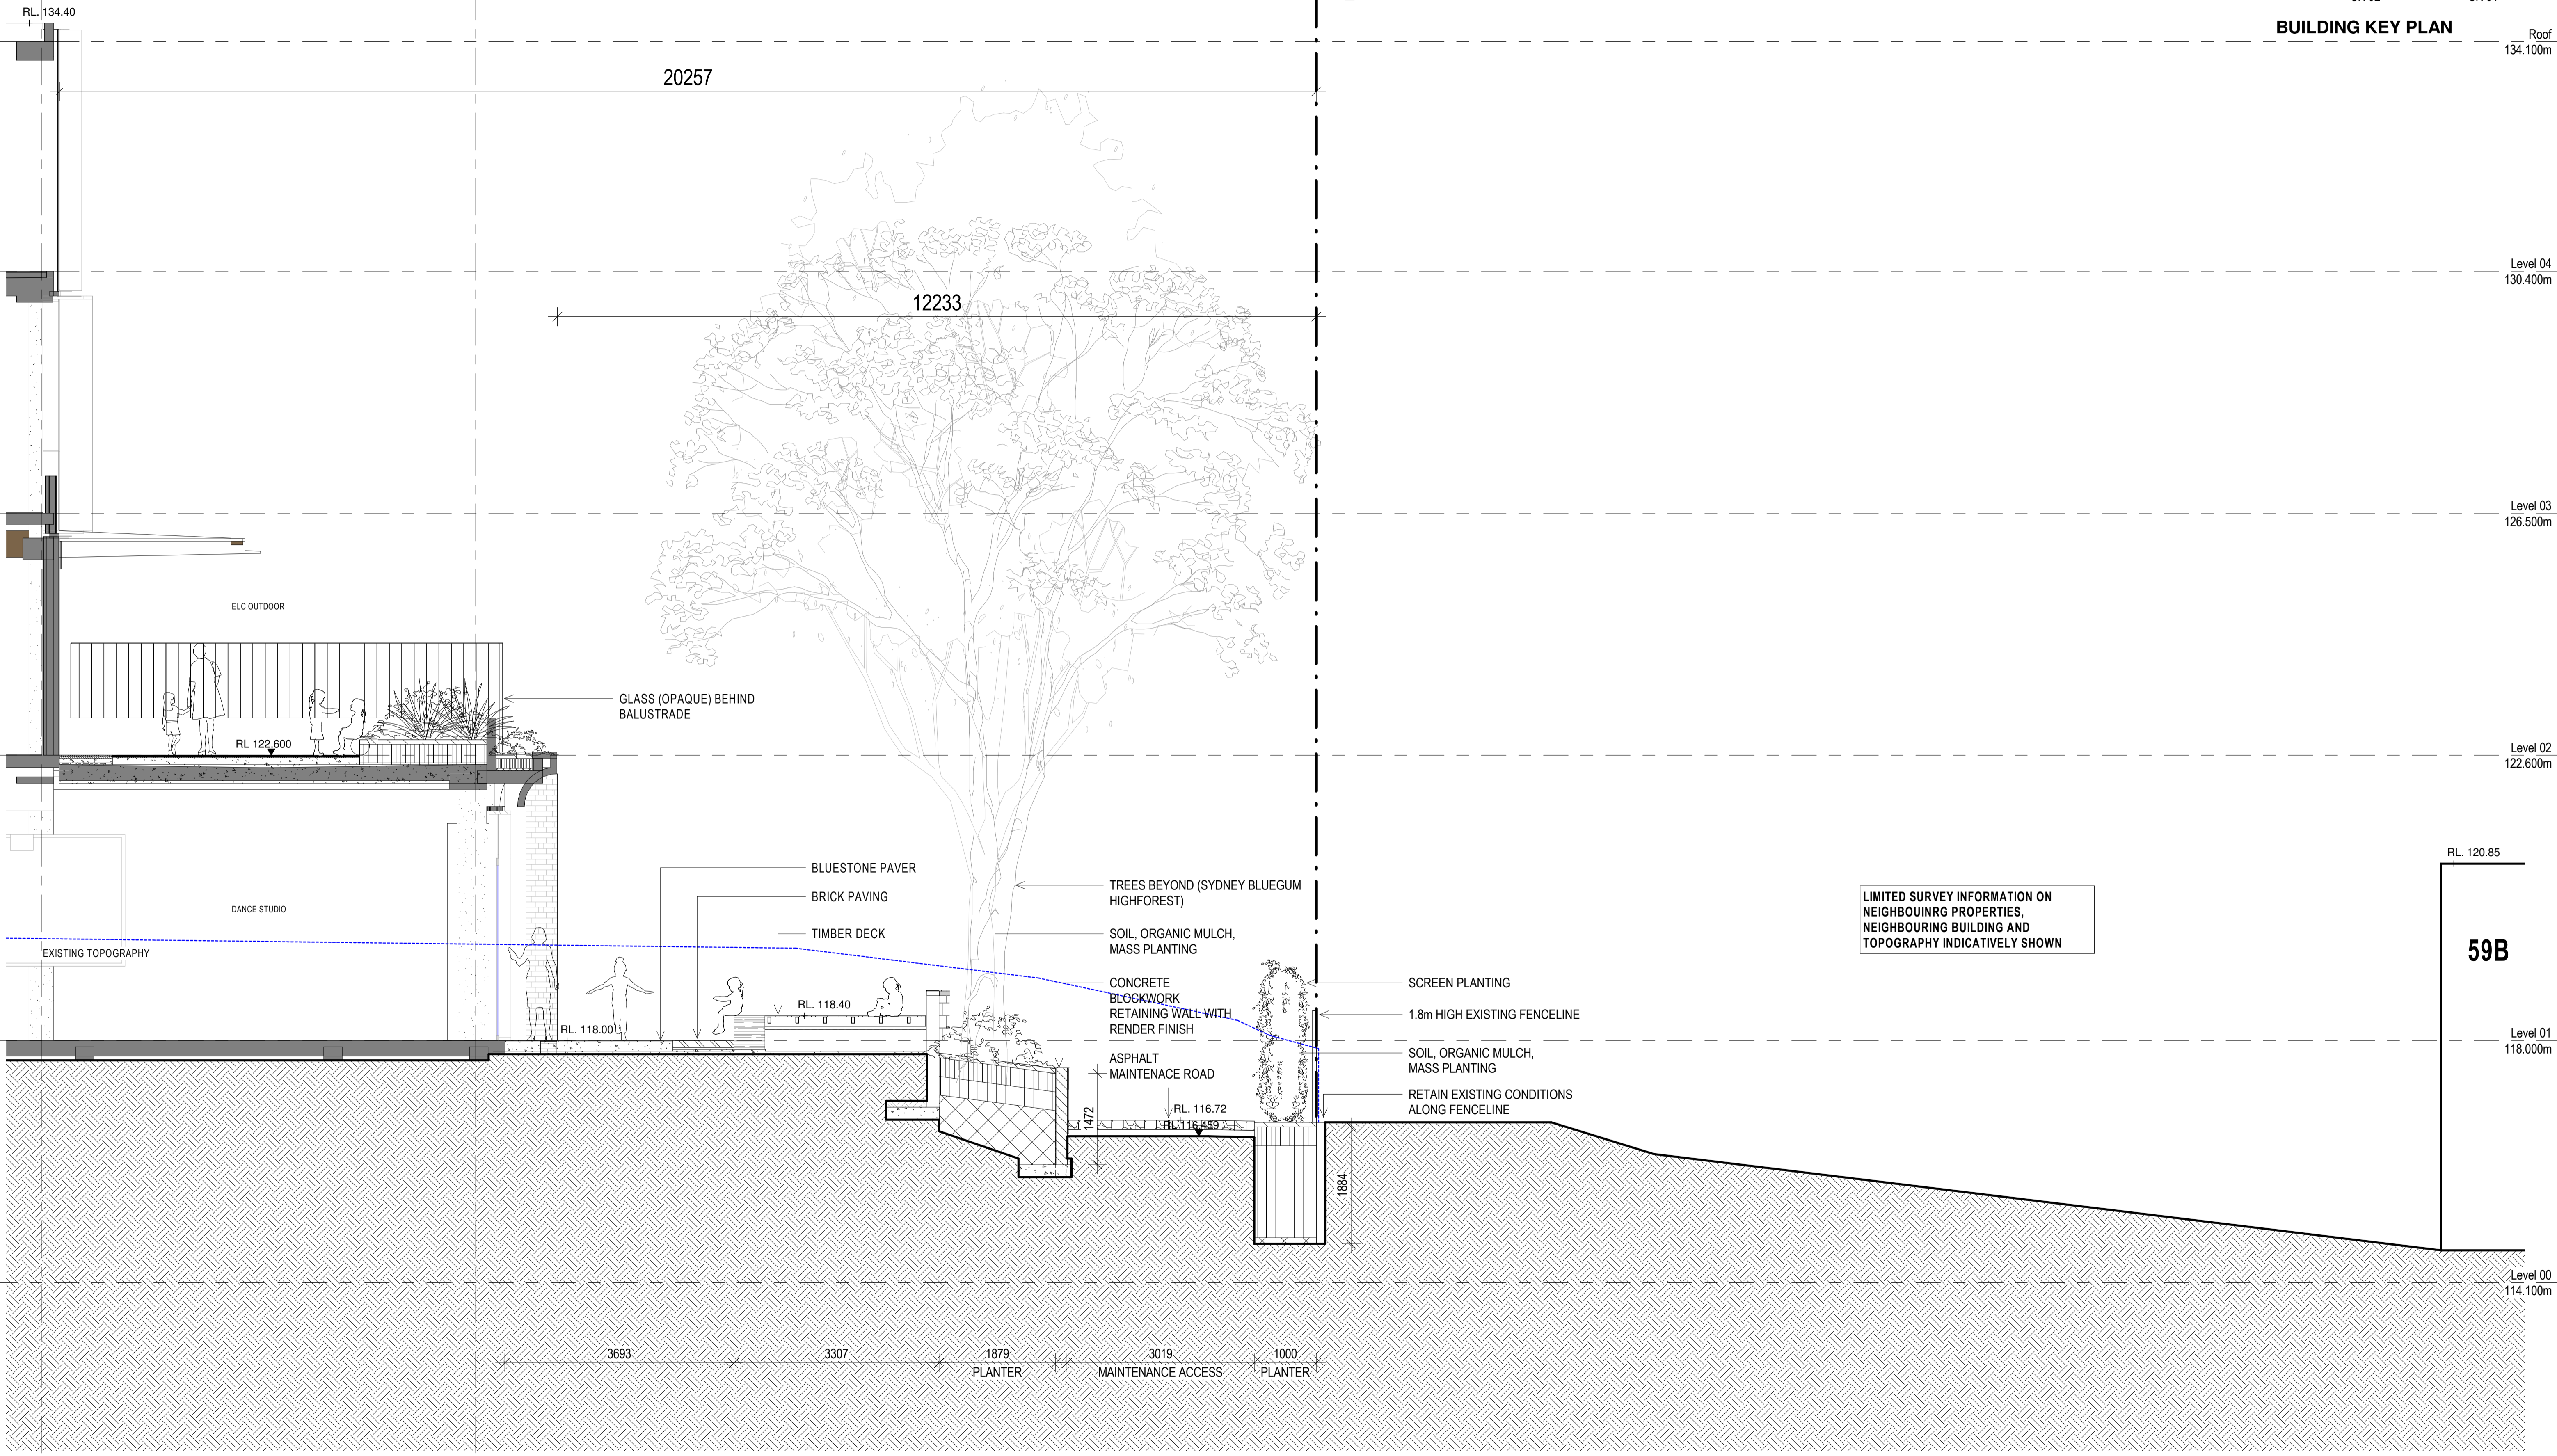


5

6

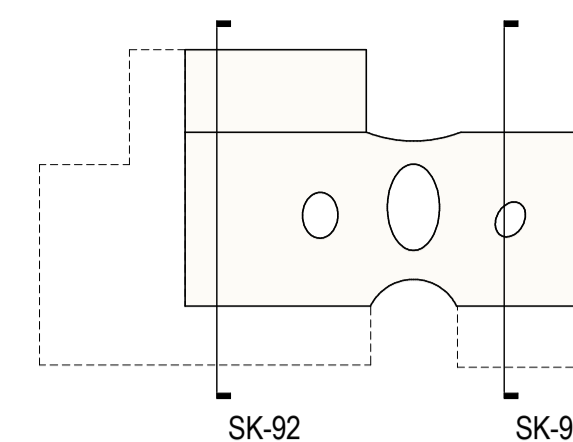

SKETCH 92 - 1:50 REAR SETBACK SECTION 02 - 59B

NOTE: ALL LANDSCAPE INFORMATION INCORPORATED FROM LANDSCAPE ARCHITECT'S DRAWINGS. REFER TO LANDSCAPE ARCHITECT'S DRAWINGS FOR DETAILS