



5

6

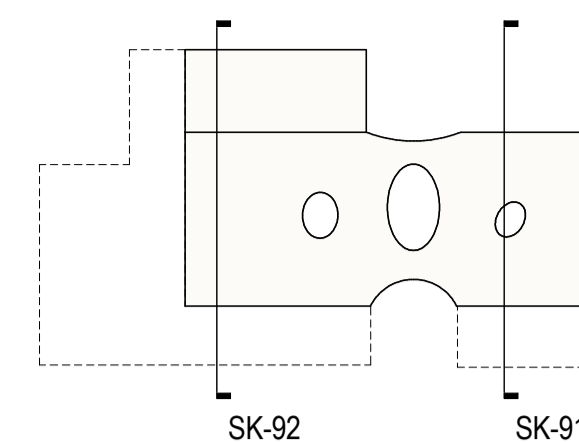

BUILDING KEY PLAN

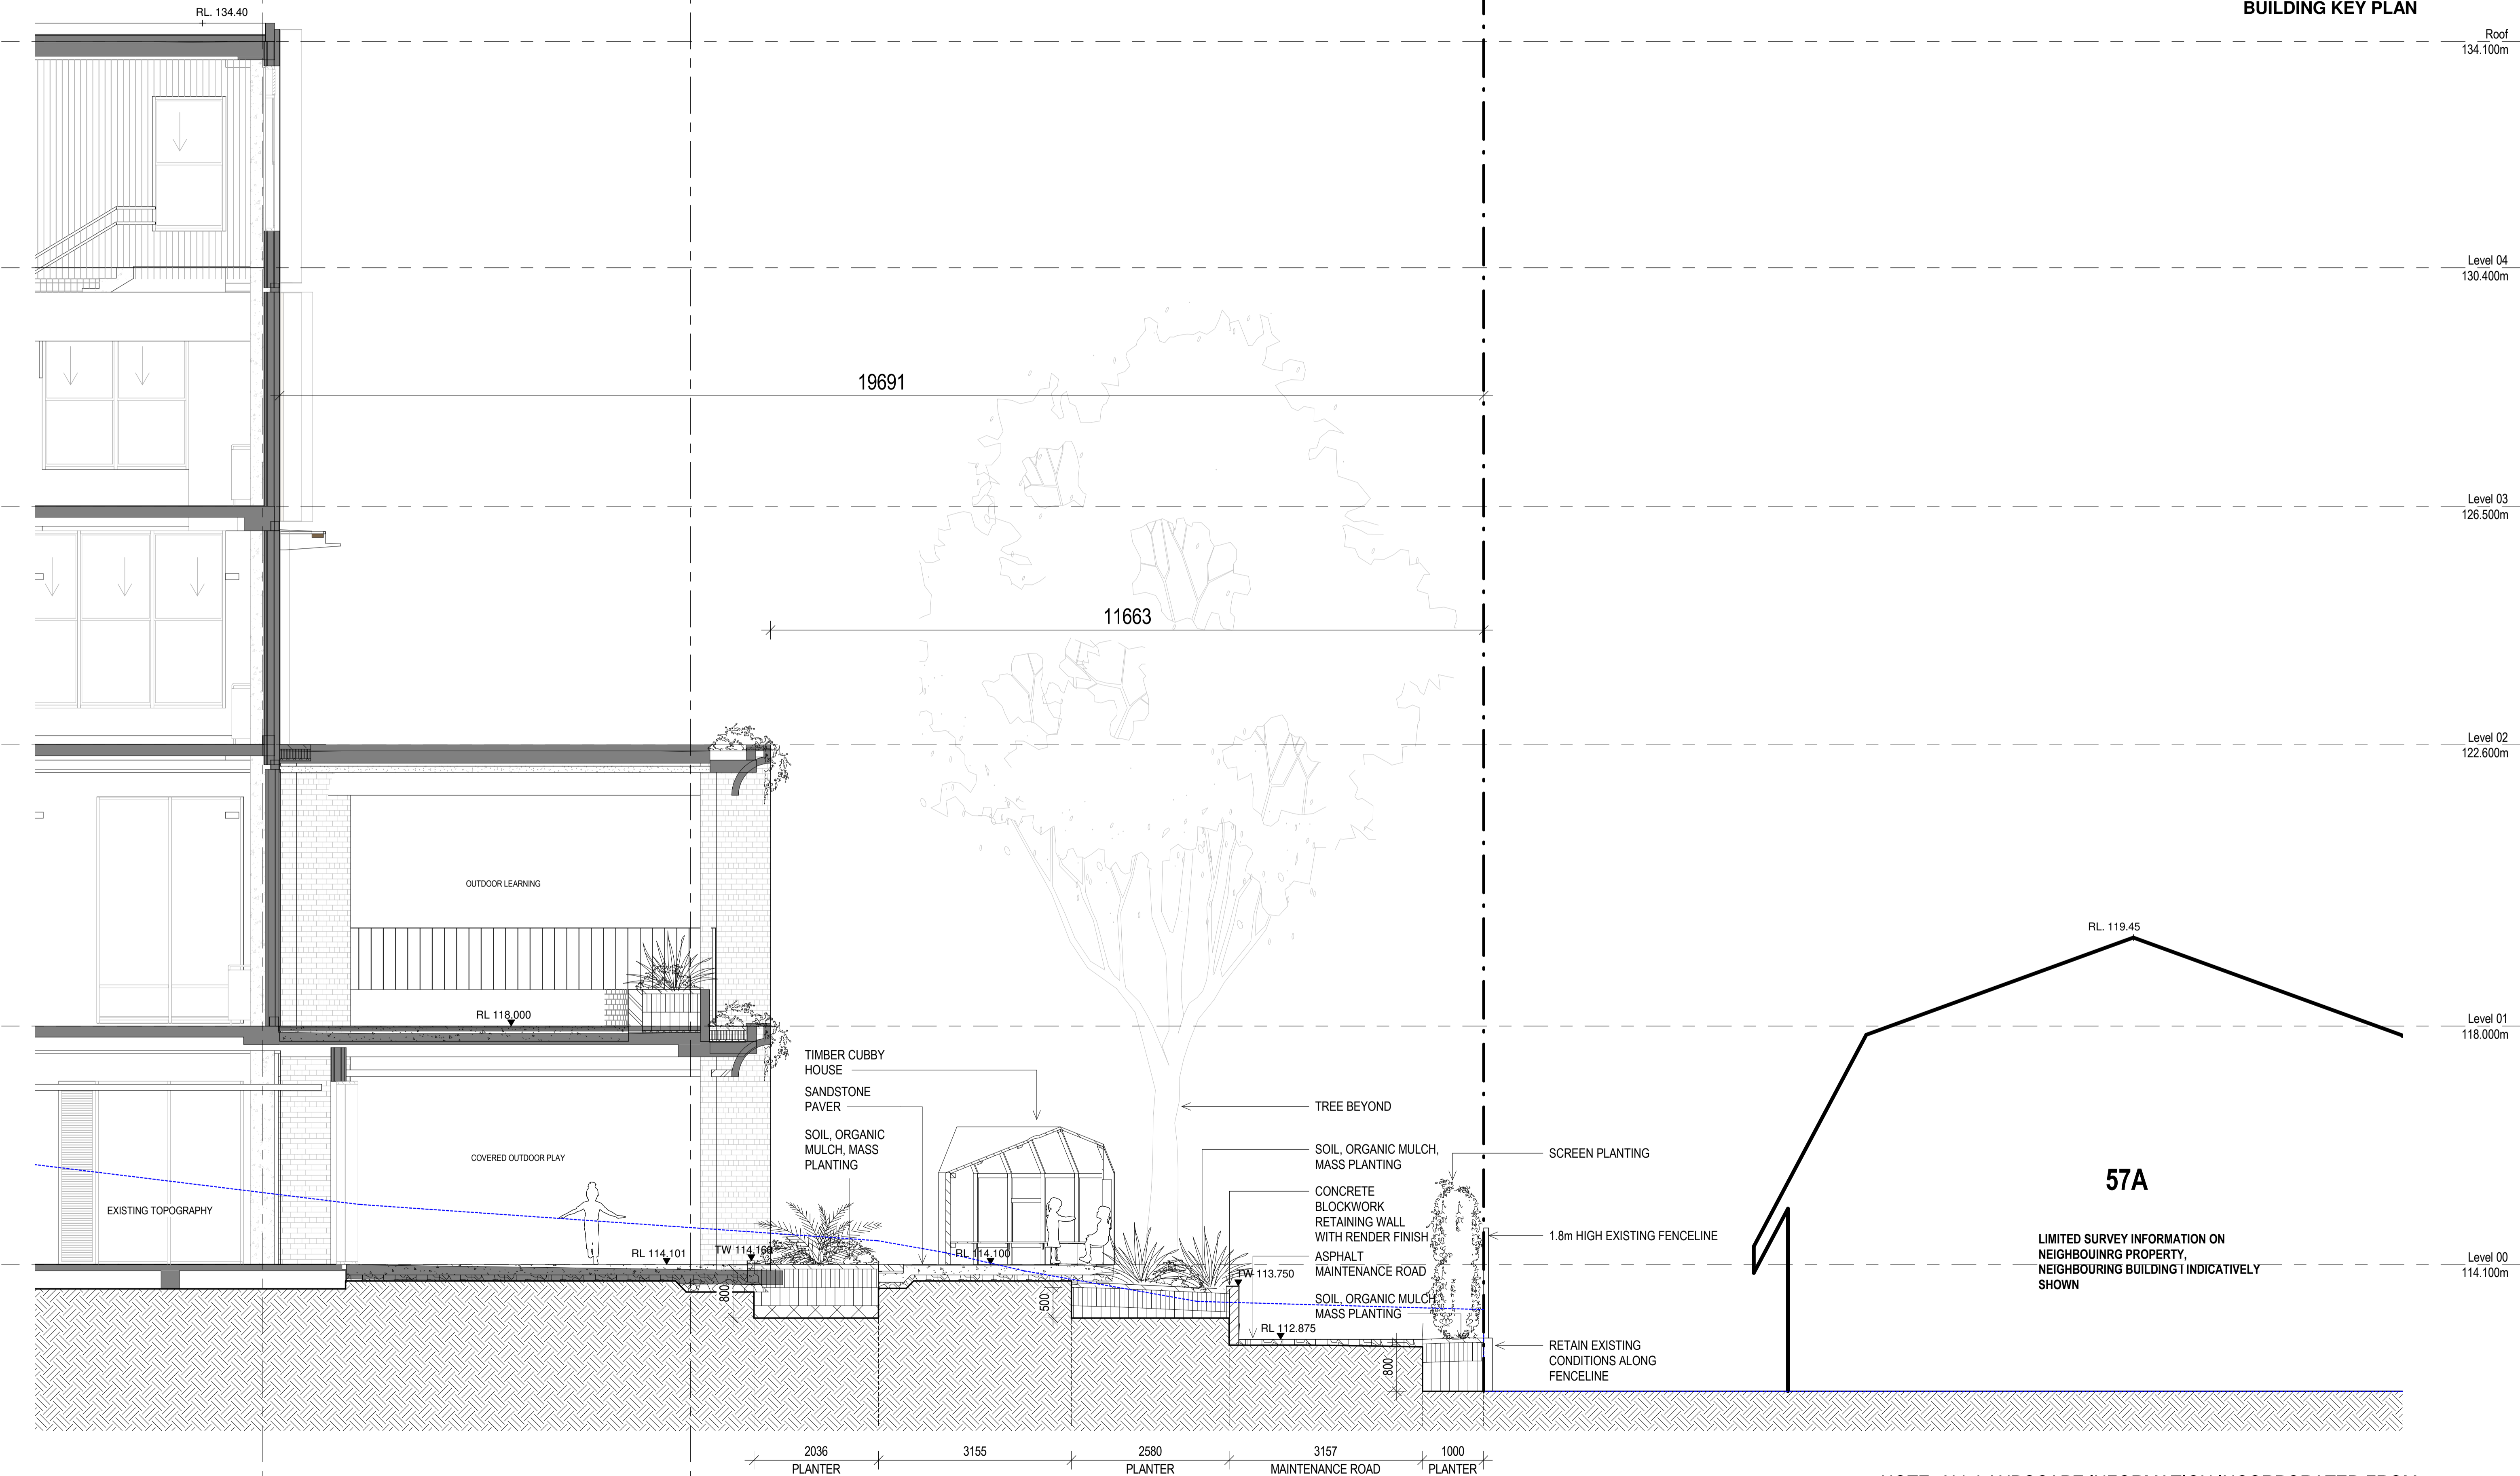

SKETCH 91 - 1:50 REAR SETBACK SECTION 01 - 57A

NOTE: ALL LANDSCAPE INFORMATION INCORPORATED FROM LANDSCAPE ARCHITECT'S DRAWINGS. REFER TO LANDSCAPE ARCHITECT'S DRAWINGS FOR DETAILS