

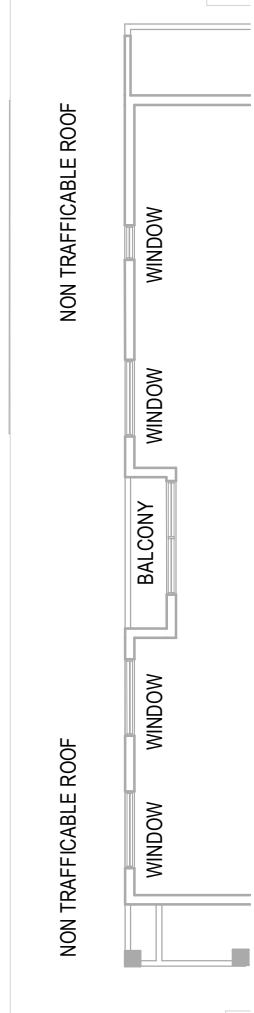


STAGE 1

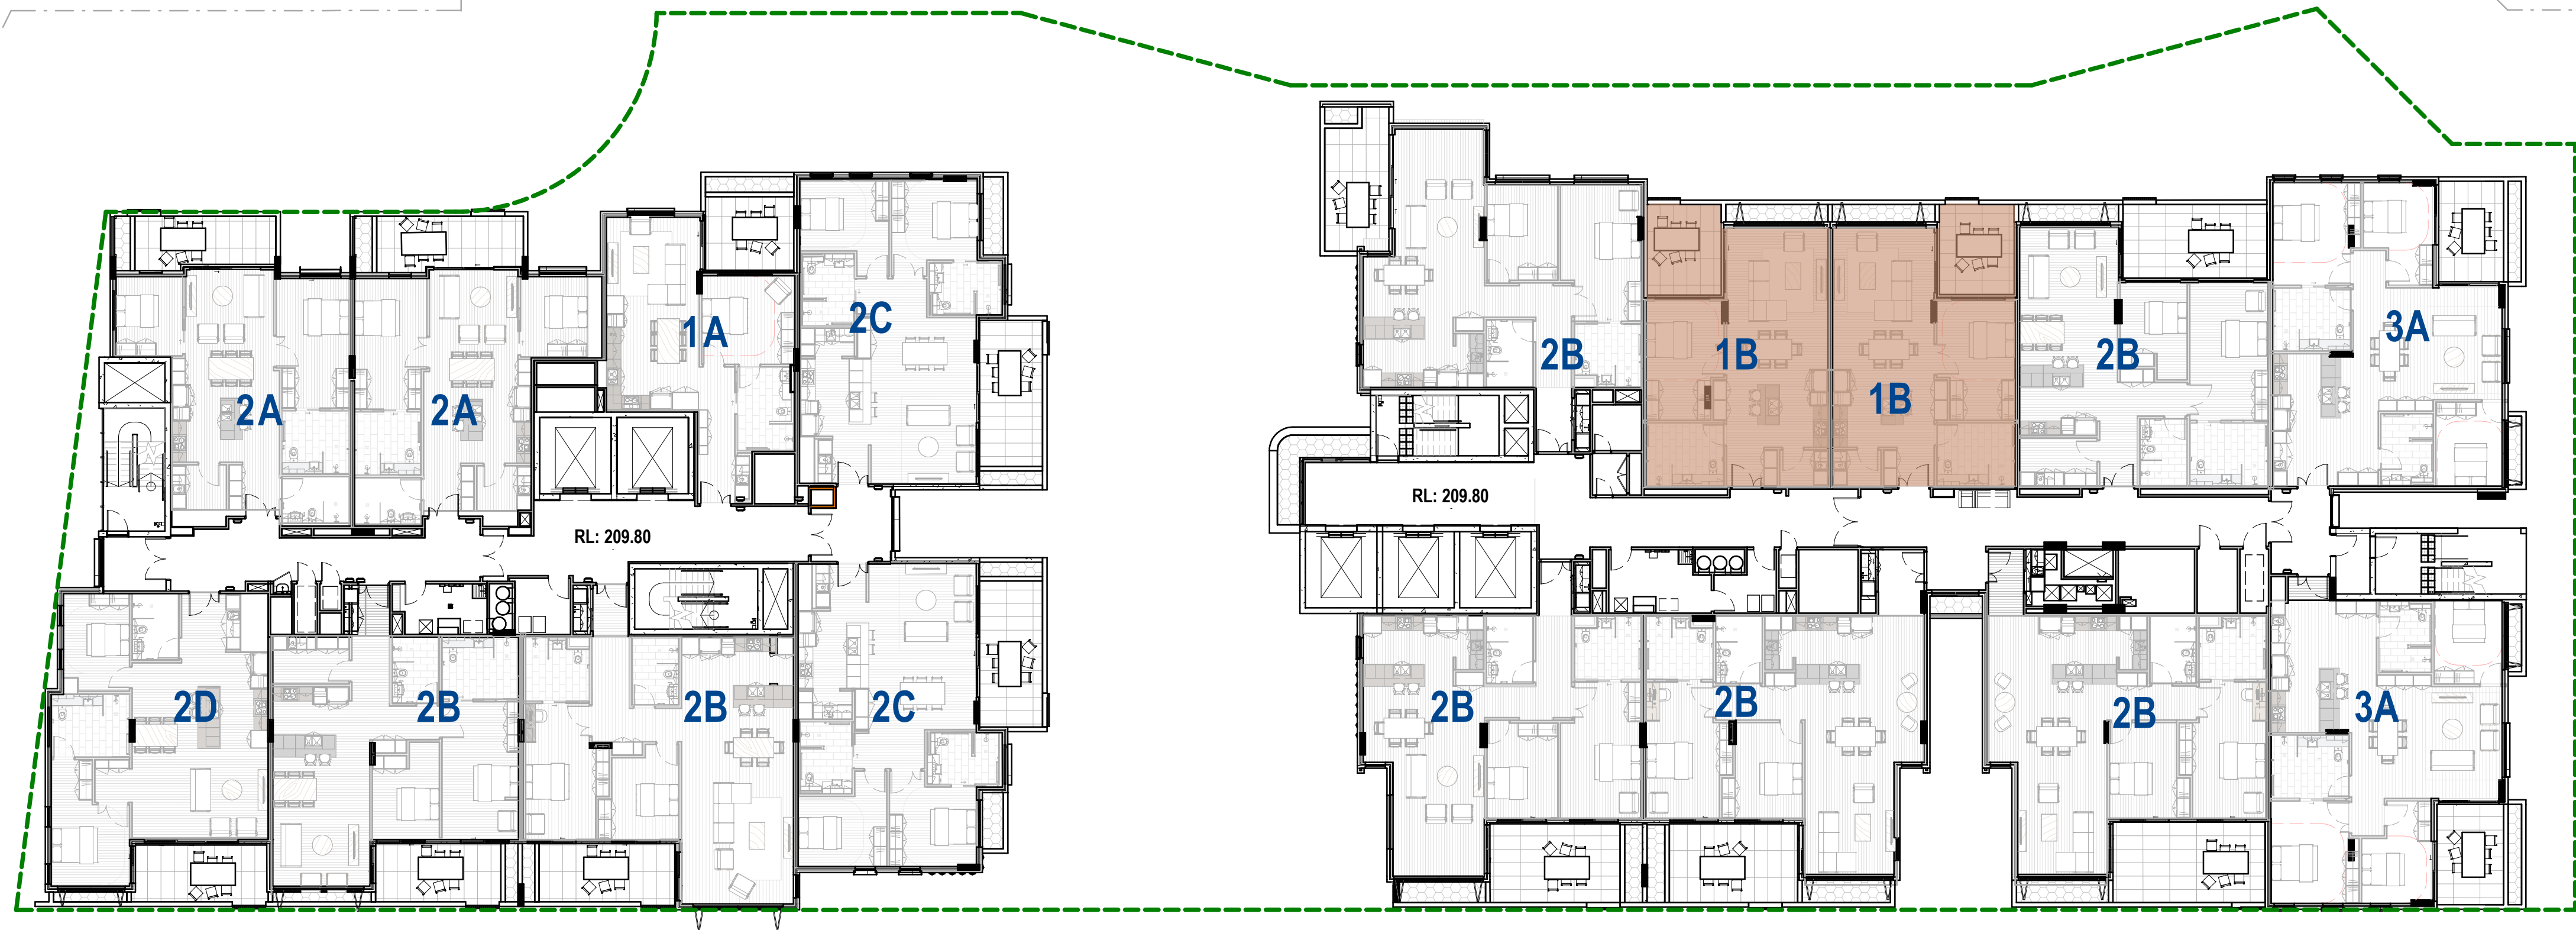

NERINGAH AVENUE

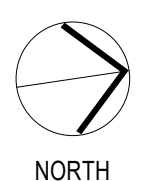

SYDNEY (02) 9261 8333 LEVEL 2, 231-233 COMMONWEALTH ST, SURRY HILLS NSW www.bickertonmasters.com.au		CLIENT: HammondCare Champion Life	DRAWING TITLE: AFFORDABLE PLACES ALLOCATION PLAN - L2
		PROJECT: 01368 WAHROONGA STAGE 2 4-12 NERINGAH AVE S, WAHROONGA NSW 2076	CHECKED: Checker DRAWING: REVISION: DATE: 20/12/23 SCALE: 1 : 200 DRAWN: SB FI-20-06 P1