


23 Gibbons Street
Future 18 Storey Tower

Gibbons Street

7 - 9 Gibbons Street
18 Storey Tower

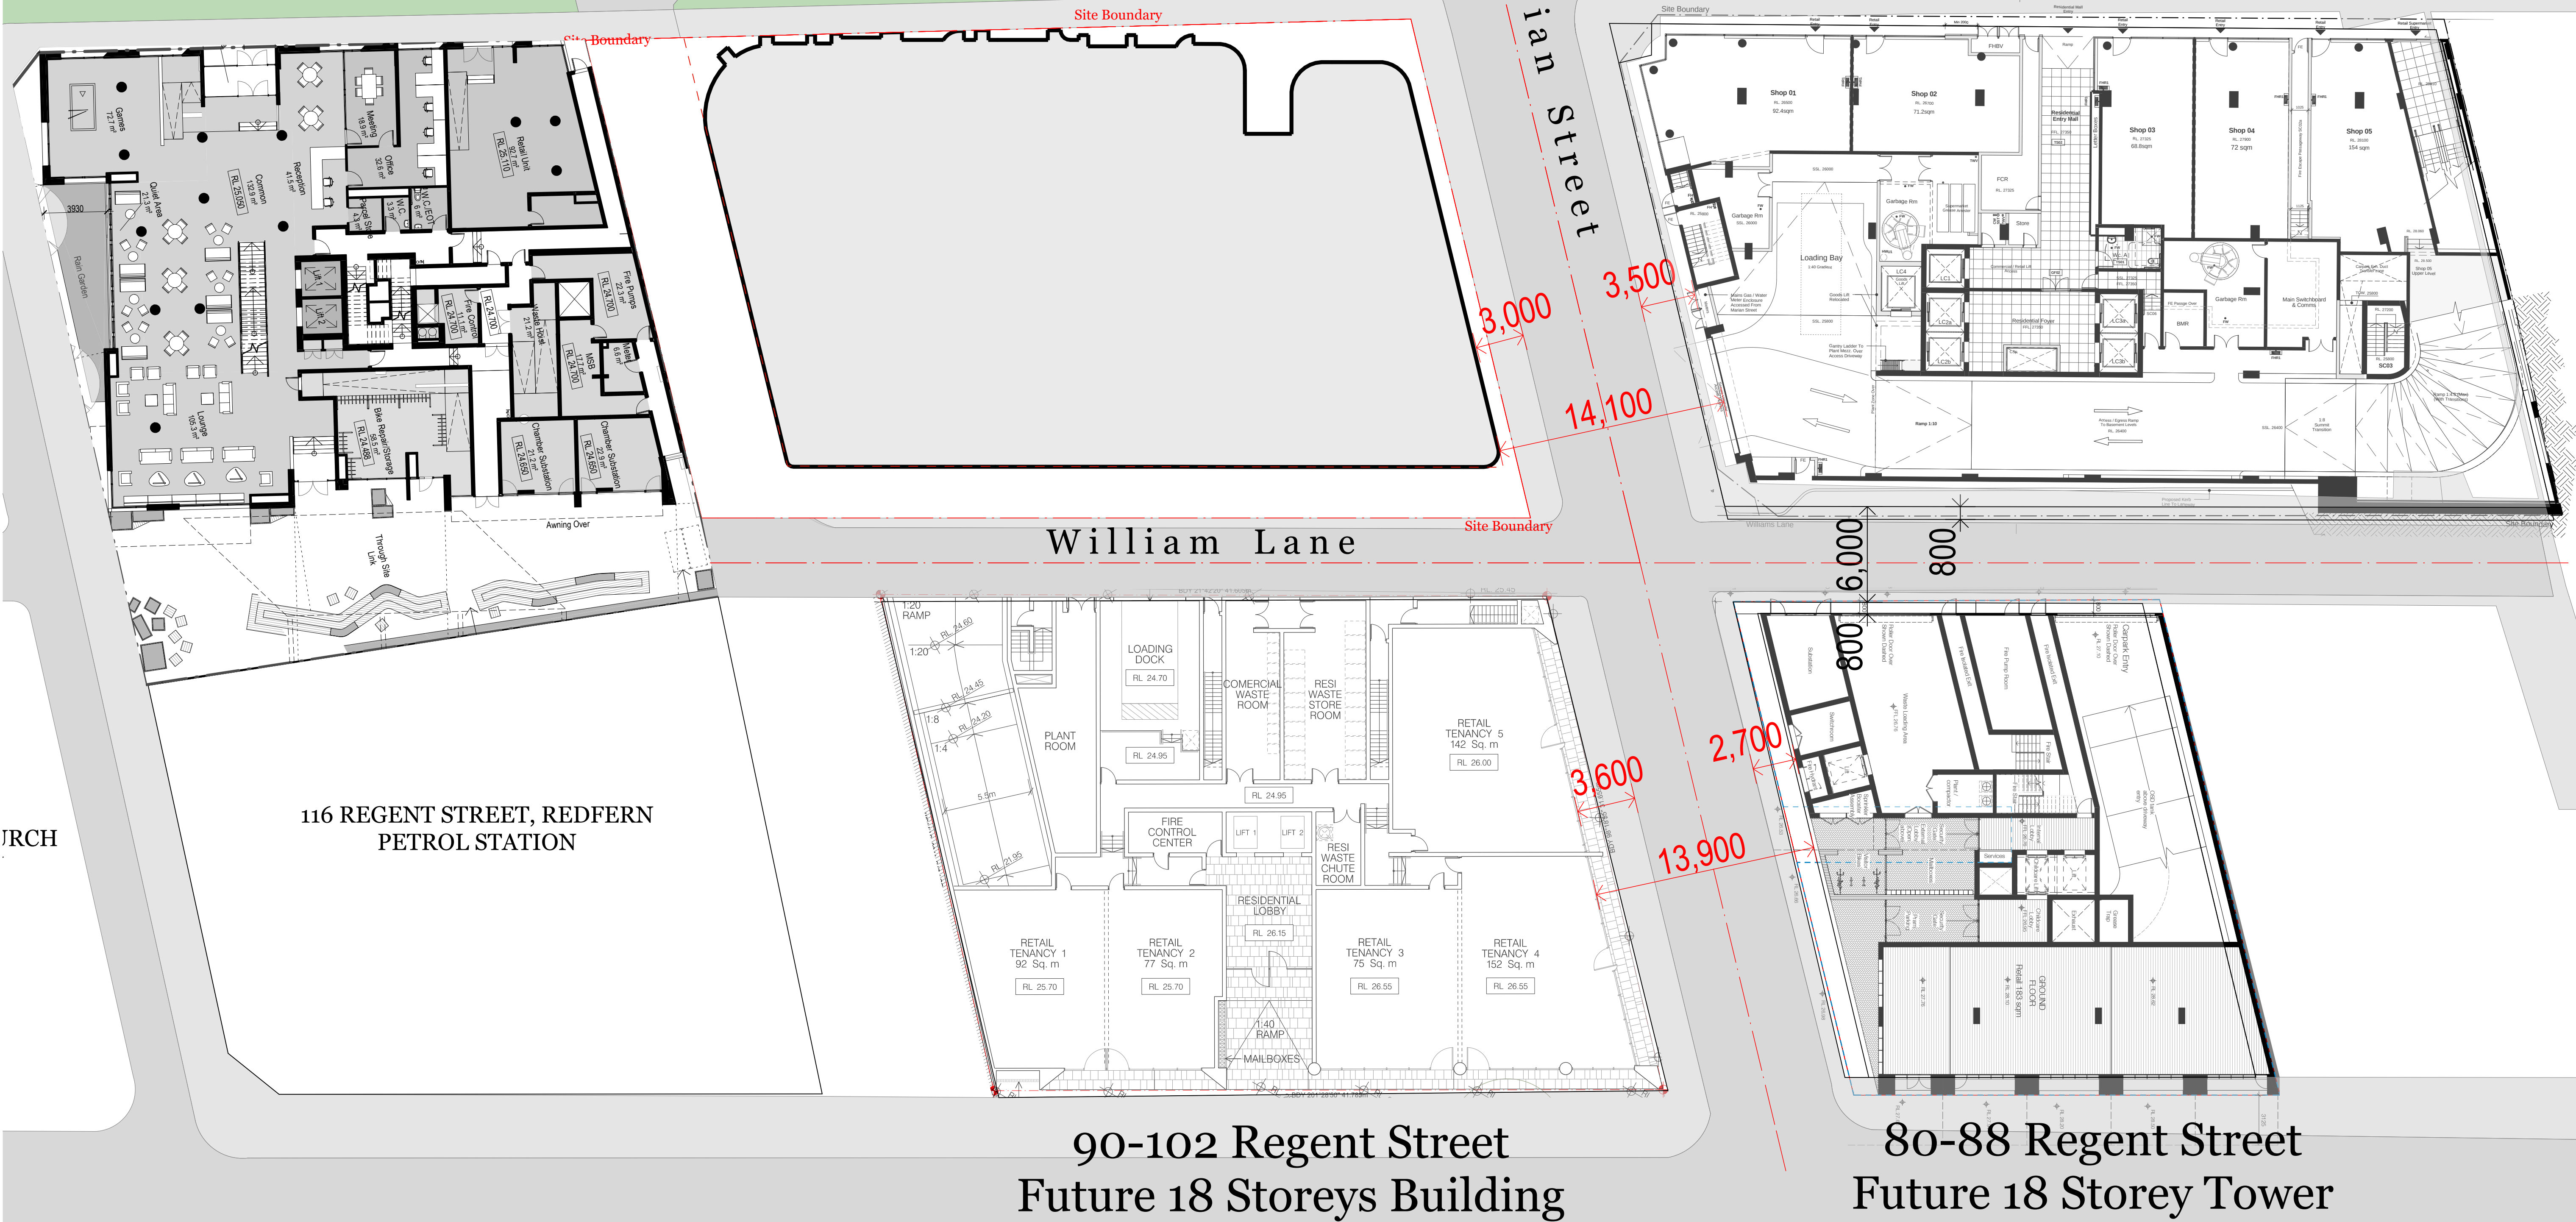

ARCH

Ground (I20) (1)

1:200

Legend

- Outline of proposed building
- Site Boundary

Consultants

Access - Morris Godding
David Godding
david@mgc.com.au
0407 246 115

Building Services - Arrow
Brian Calvert
bcalvert@arrow.com.au
0416 084 260

Communication - Straight Talk
Jessica Stapleton
jessica@straight-talk.com.au
0433 522 069

Fire - Core Engineering
Neil Campbell
neil@coreengineering.com.au
0410 610 928

Geotechnical - CES
Tristan Goodbody
tristan@ces-engineering.com.au
0402 095 256

Heritage - Artefact
Sandra Wallace
sandra.wallace@artefact.net.au
0403 355 086

Surveyor - Norton Survey
Andrew Whitfield
awhitfield@nortonsurvey.com.au
0418 235 072

QS - WT Partnership
Paul Elphick
paul@wt-partnership.com.au
0407 243 711

Traffic - TTM
Callum Hutcheson
callum@ttmgroup.com.au
0402 095 256

Wind - Windtech
Simon Ronald
simon@windtechglobal.com
9503 0908

SGCH
St George Community Housing

Rev.	Date	By	Ckd	Description
P1	07/09/18	RY	KL	Plans for Review
P2	18/09/18	RY	SO	Arch Set for Review
A	27/09/18	RY	SO	Arch Set for DA Submission
B	11/01/19	KL	SO	Arch Set for DA Submission
C	12/02/19	KL	SO	Arch Set for RTE
D	20/03/19	KL	SO	Arch Set for DPE
E	15/05/19	KL	SO	Arch Set for IPC

DKO Architecture (NSW) Pty Ltd
119 Redfern Street
Redfern, NSW 2016
T +61 2 8346 4500
info@dko.com.au
www.dko.com.au
ABN: 81956706590
© DKO Architecture (NSW) Pty Ltd
Except as allowed under copyright act, no part of this
drawing may be reproduced or otherwise dealt with
without written permission of DKO Architecture.
NSW: Nominated Architects
Kees de Ruijter 37071 David Randerson 8542

DKO

Project Name
Project Address
11 Gibbons Street
11 Gibbons Street,
Redfern, NSW 2016

Project Number
Drawing Name
Scale
Date
11929
Setback Plan
1:200@A1
February 2019

Client
SGCH

Drawing Number
Revision
SK.16.4
E