

CONCEPT | PASSIVE IRRIGATION

LEGEND

1.

Swale planting

2.

Stormwater pit at overflow point


3.

Grading scheme

4.

Stormwater drain

CAR PARK PLAN

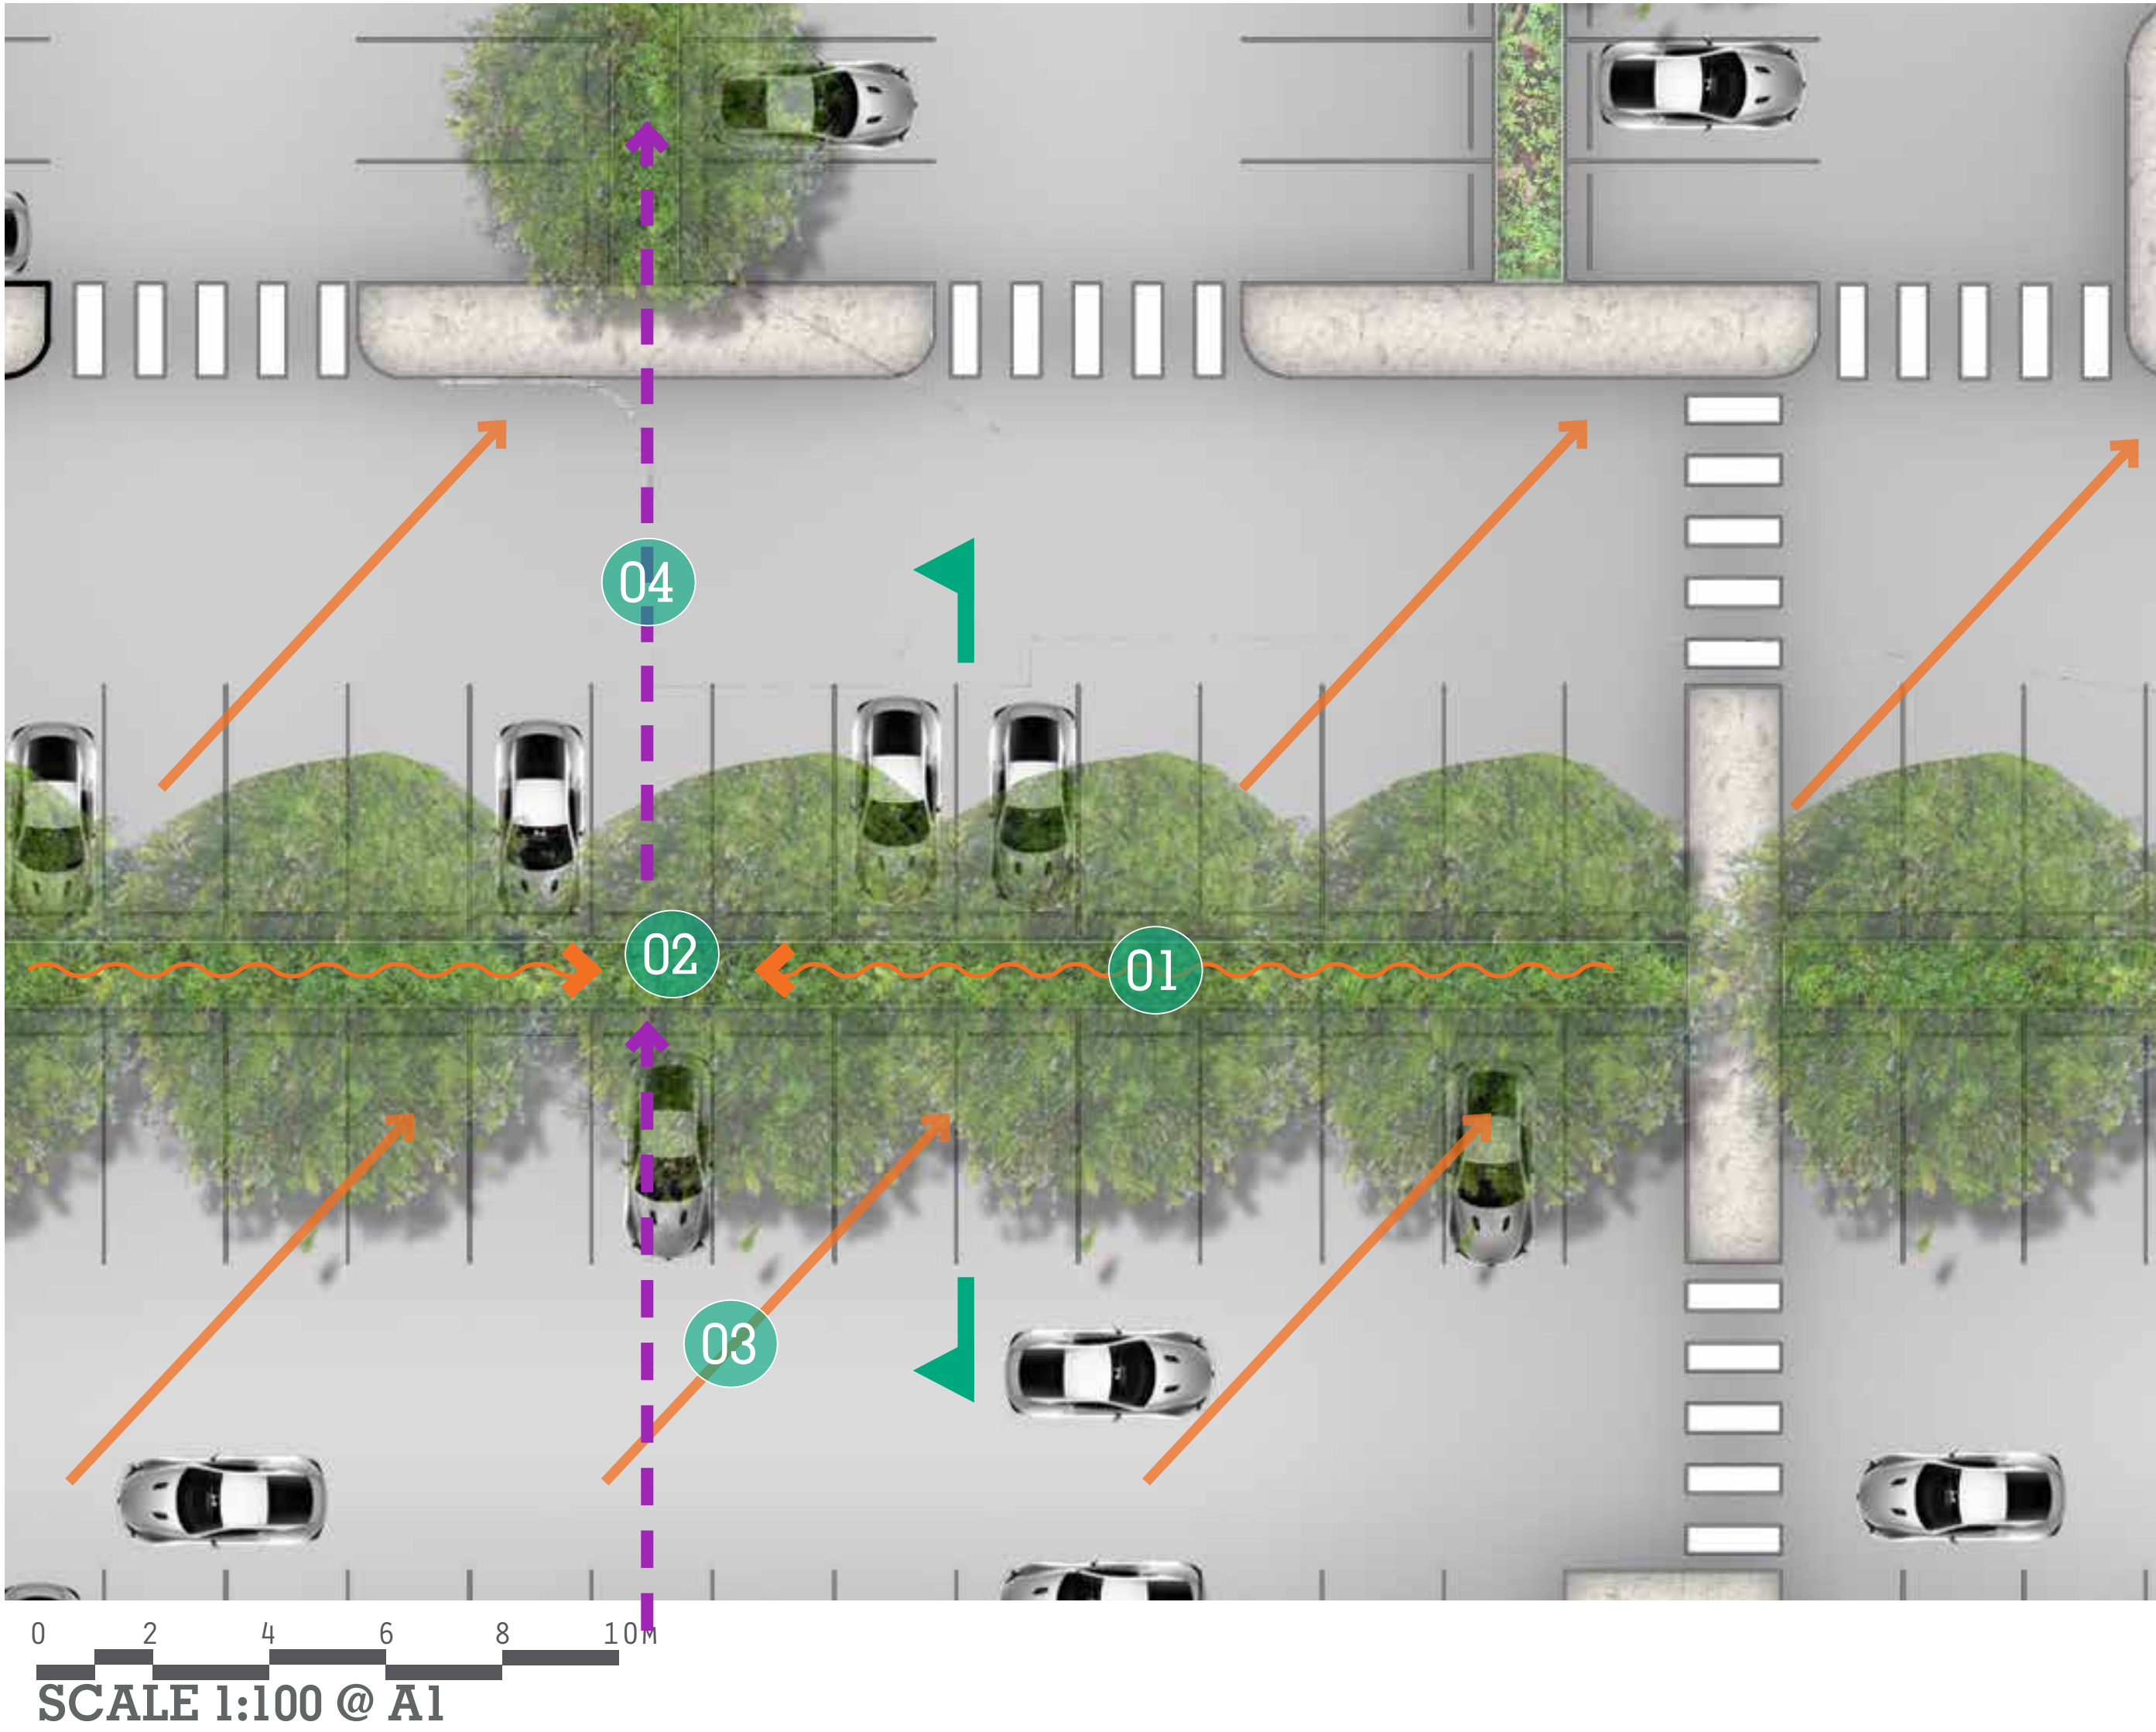

CAR PARK SECTION DD

