





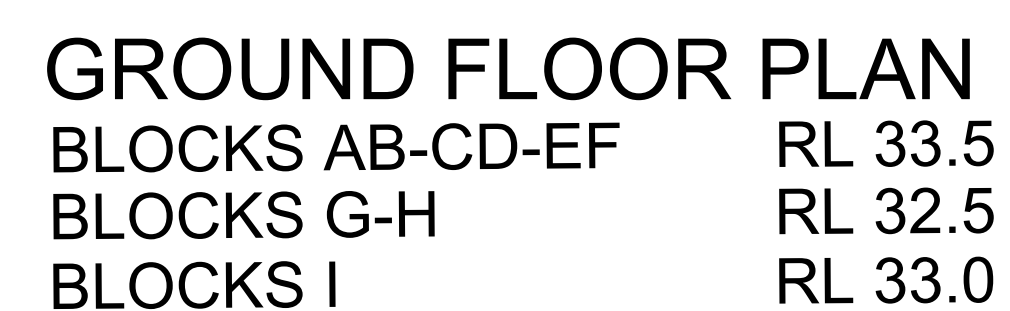

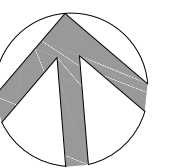

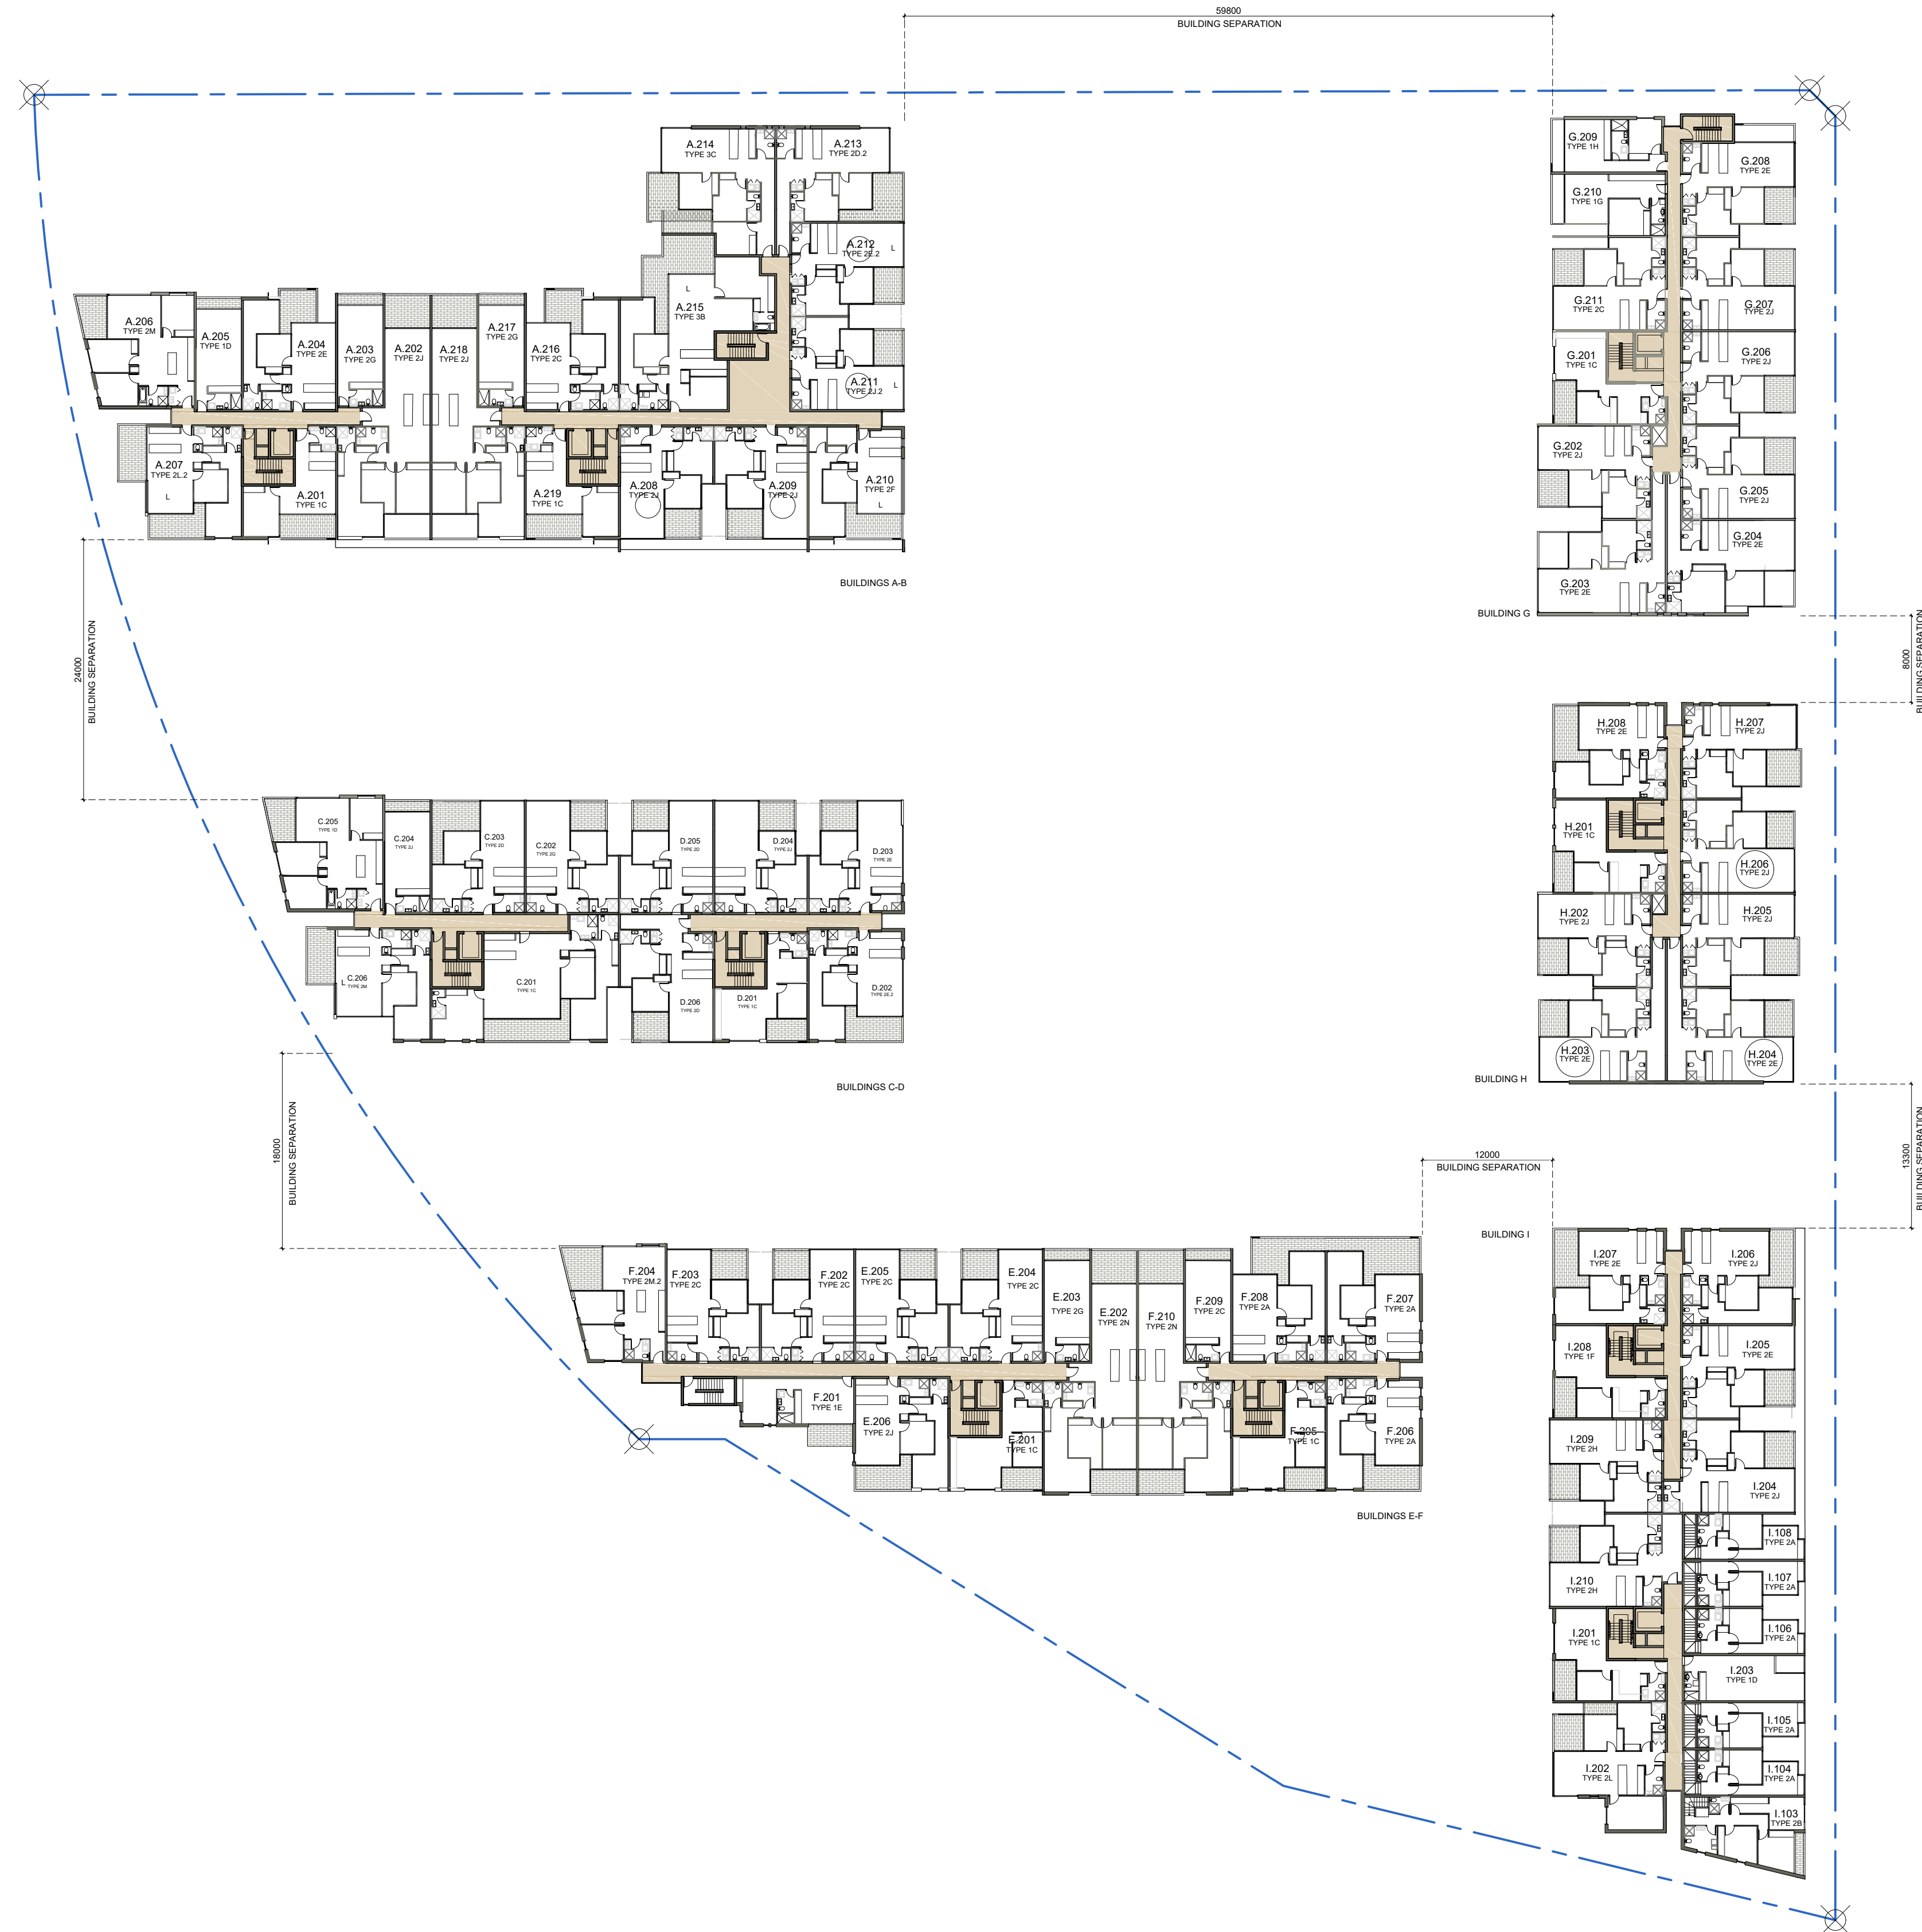



LEVEL 2

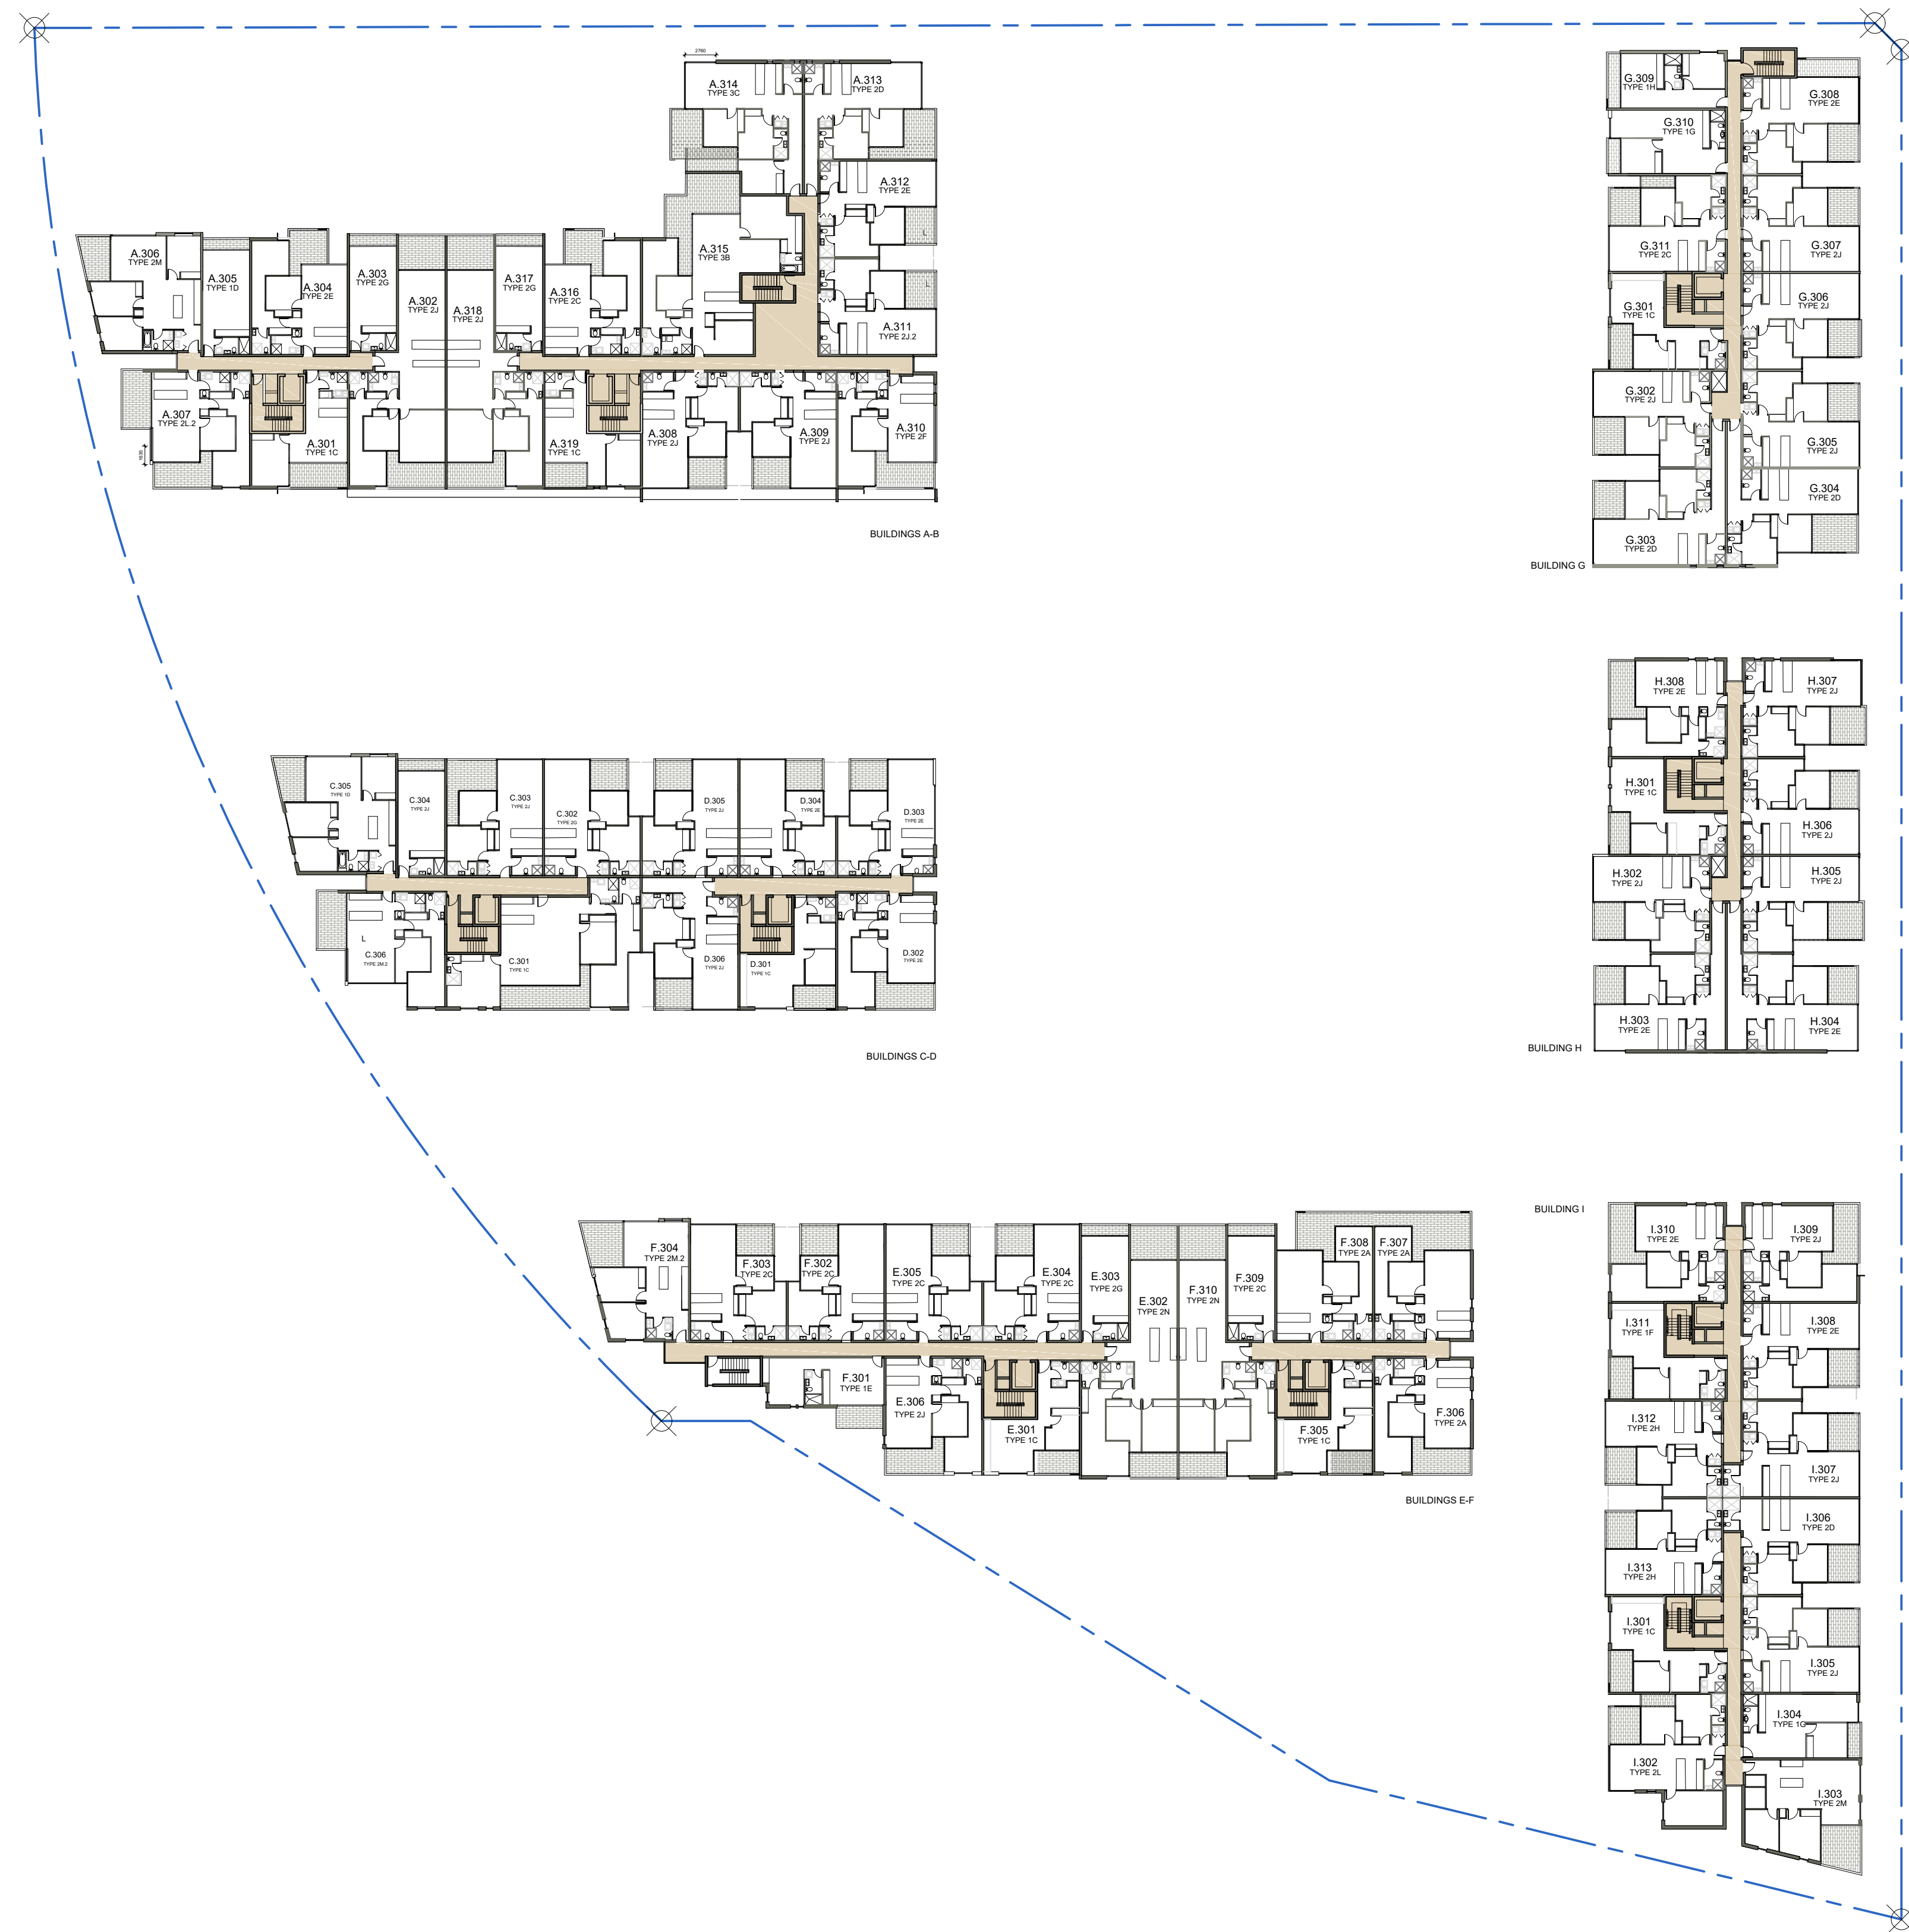



LEVEL 3


0 2 5 20 40
SCALE (m) 1:250 ● A1

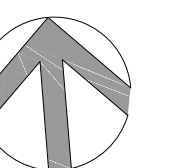


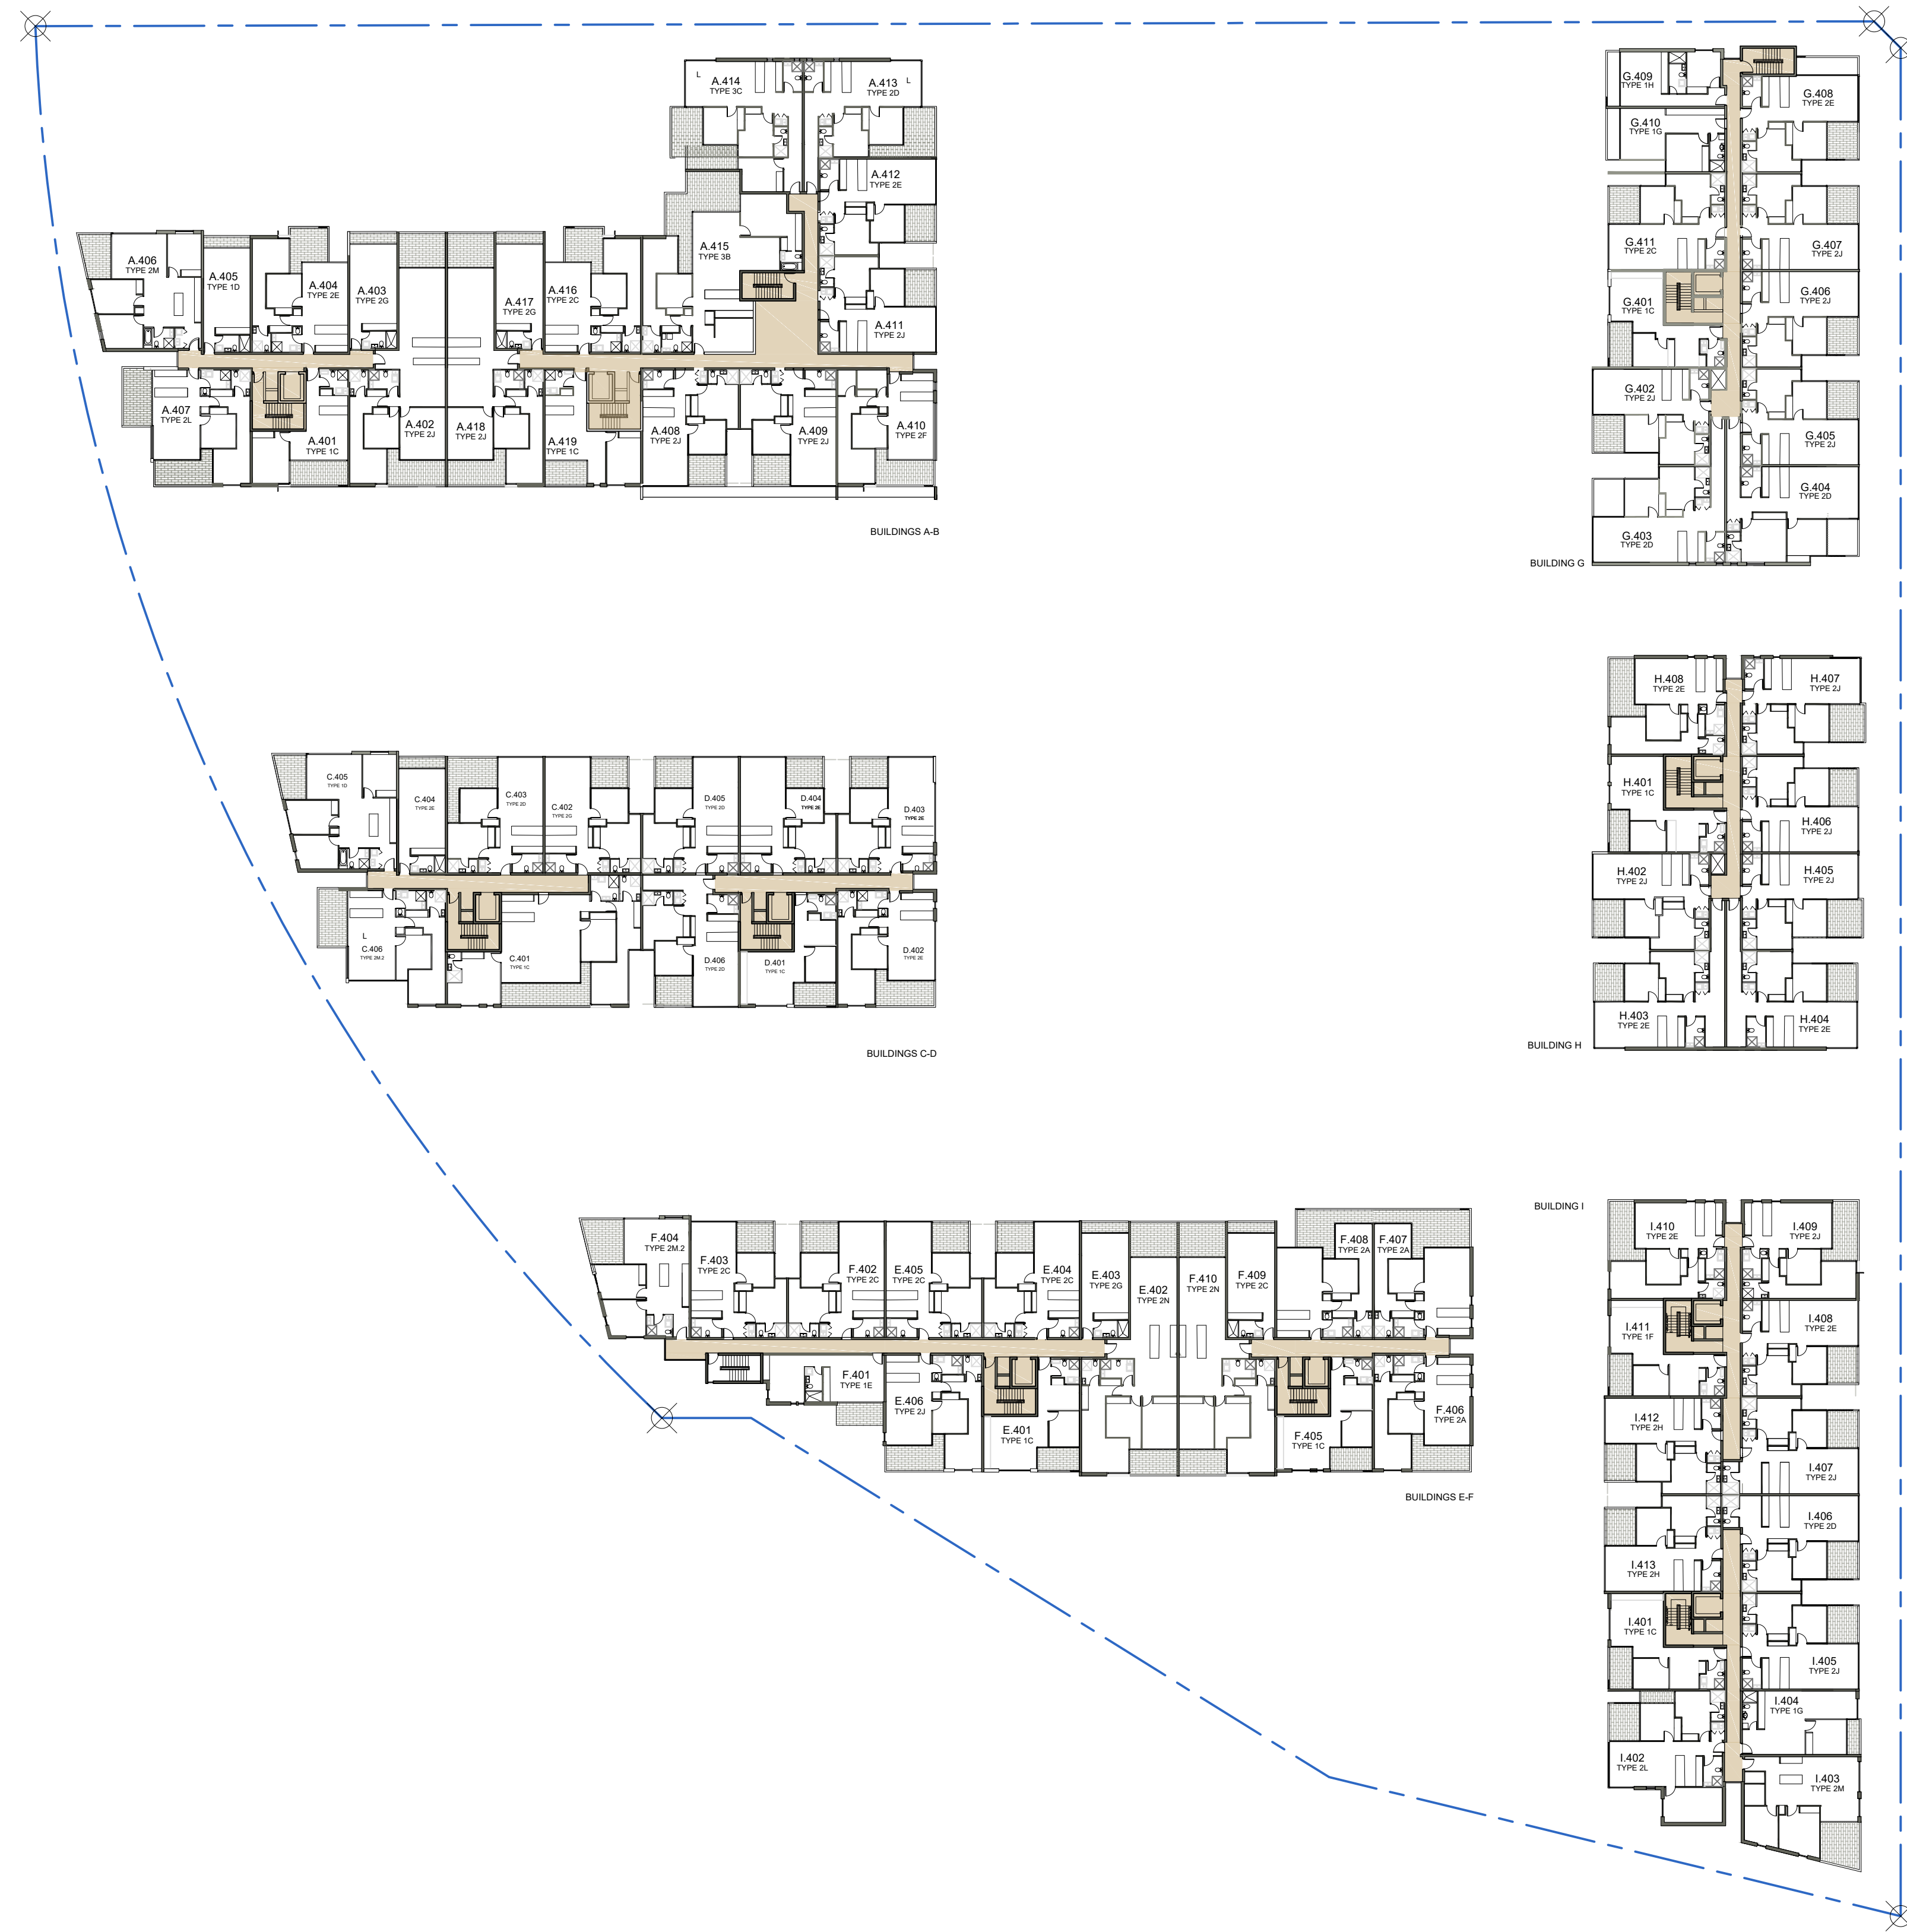



LEVEL 4

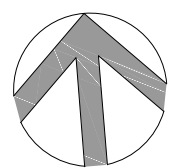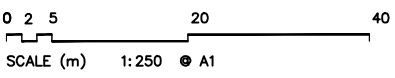

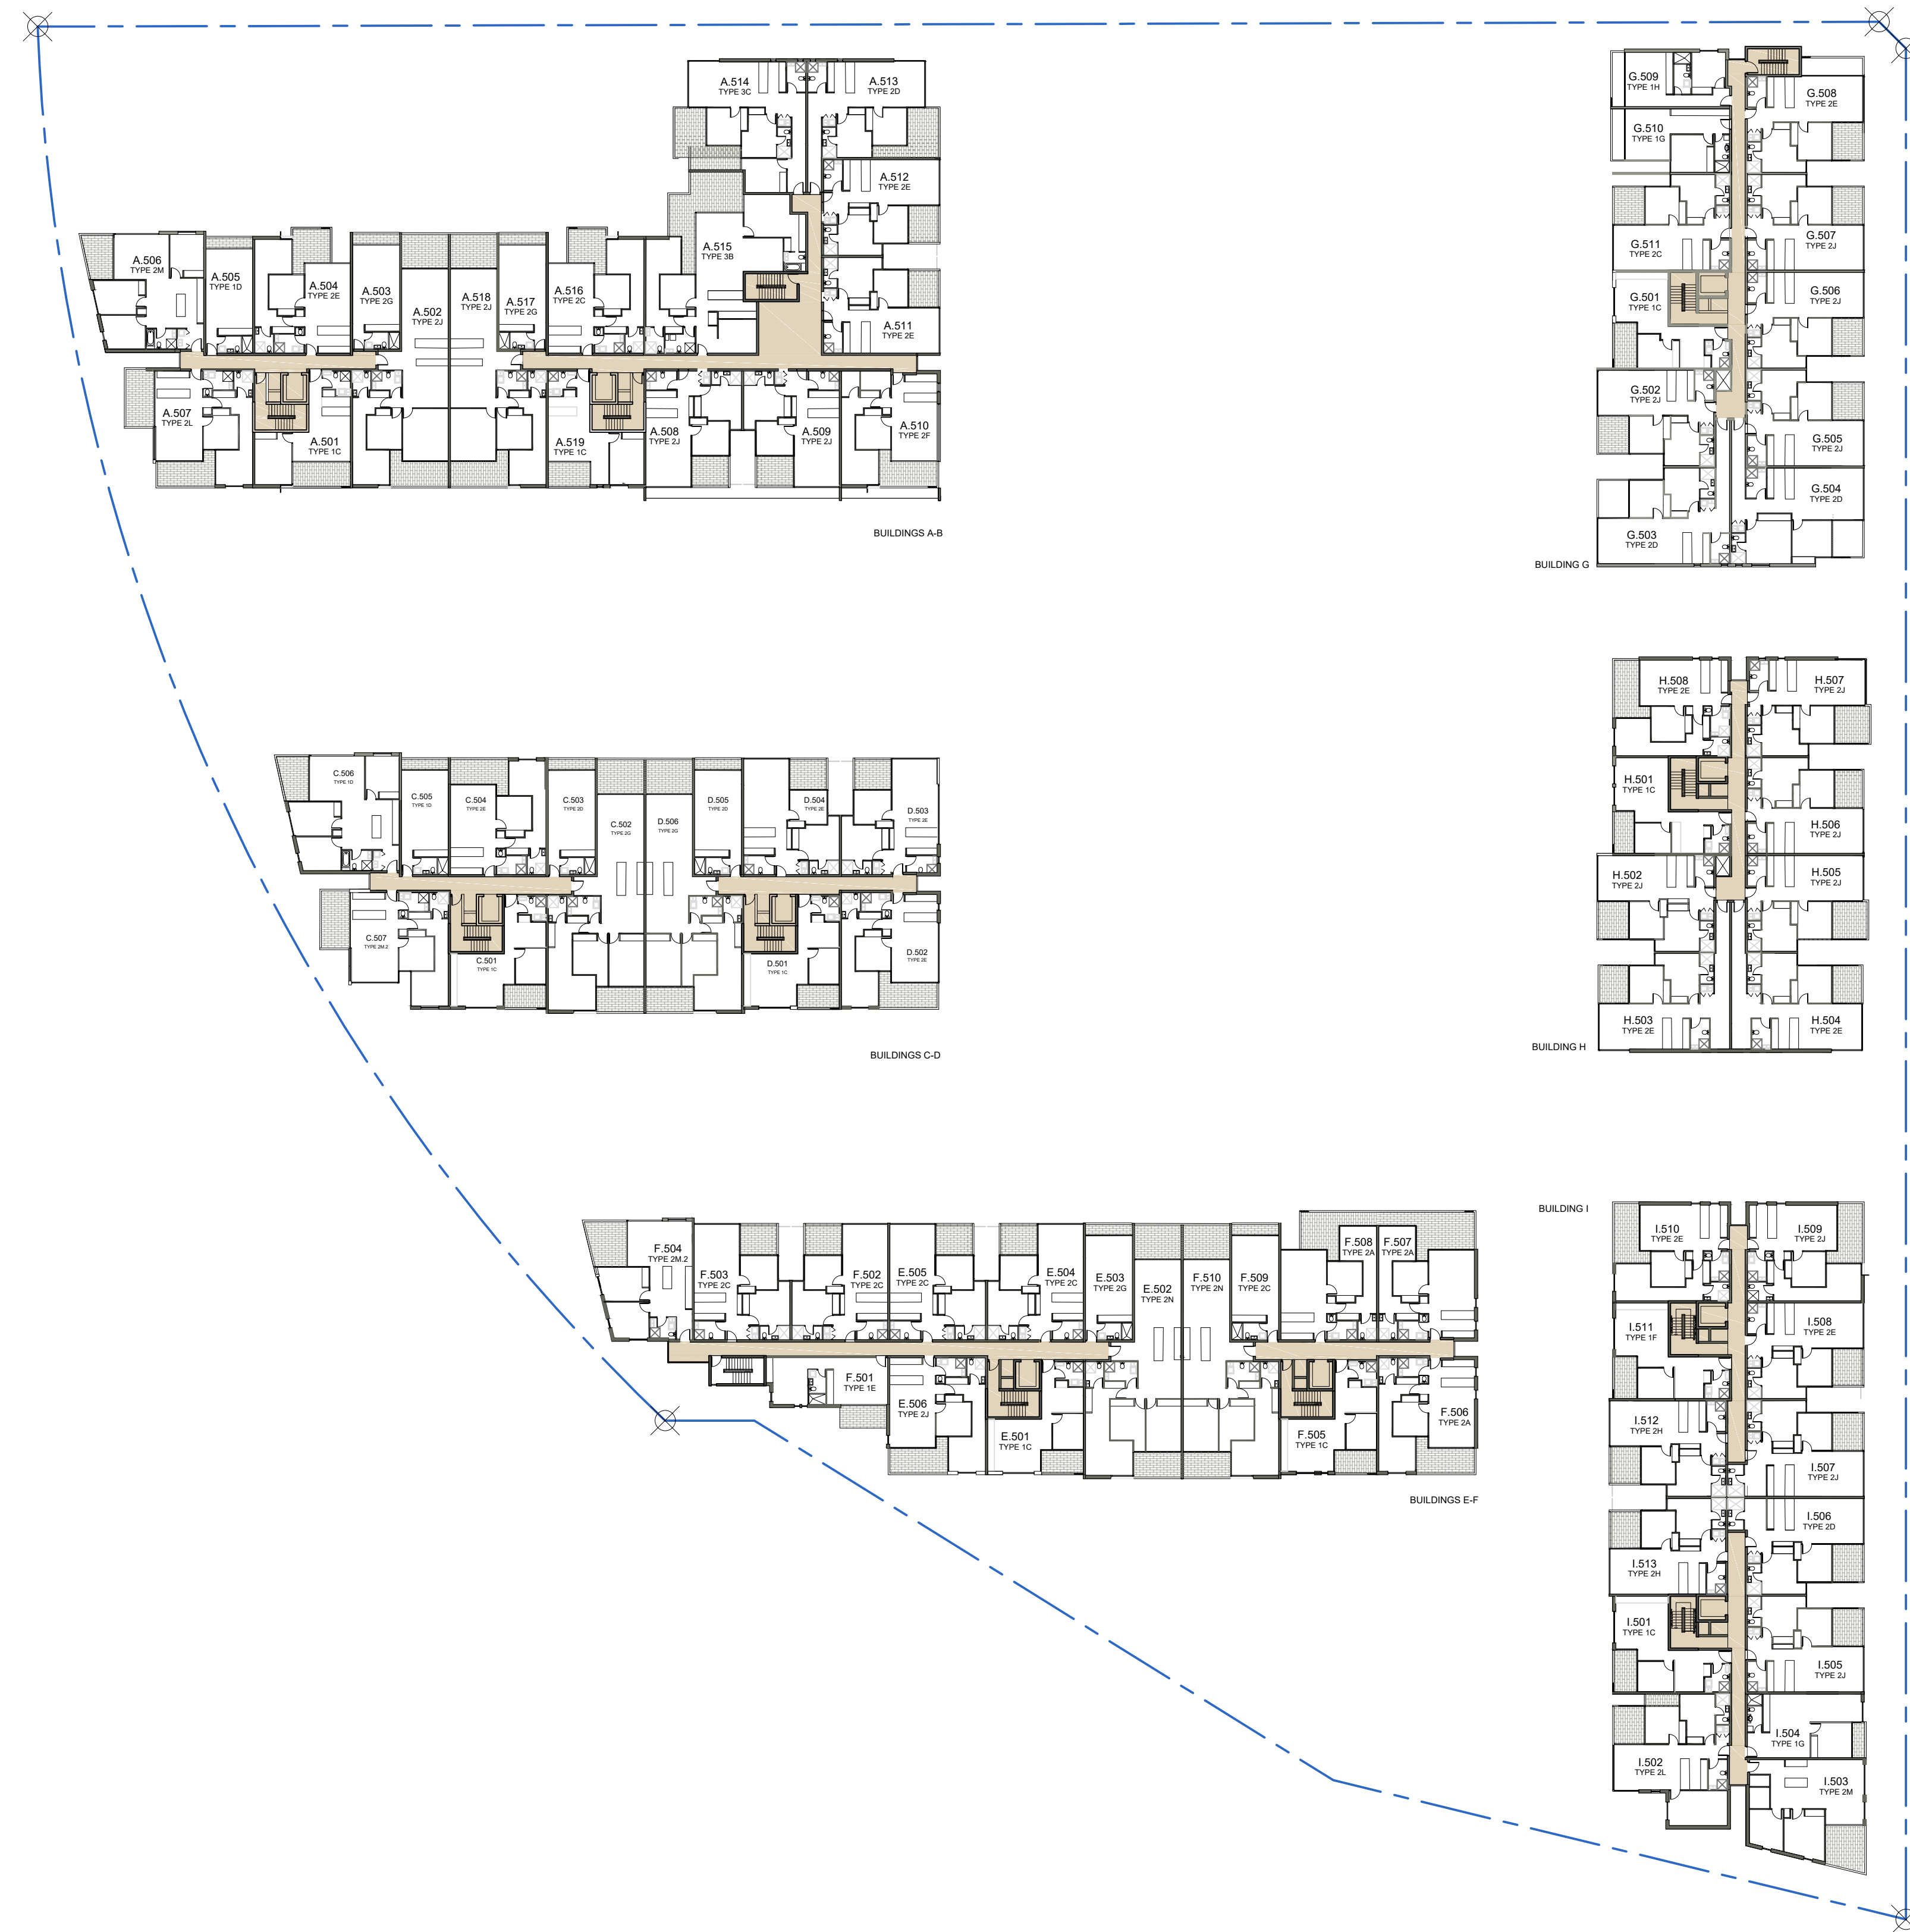


LEVEL 5

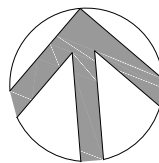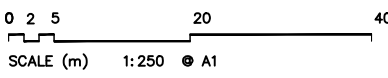

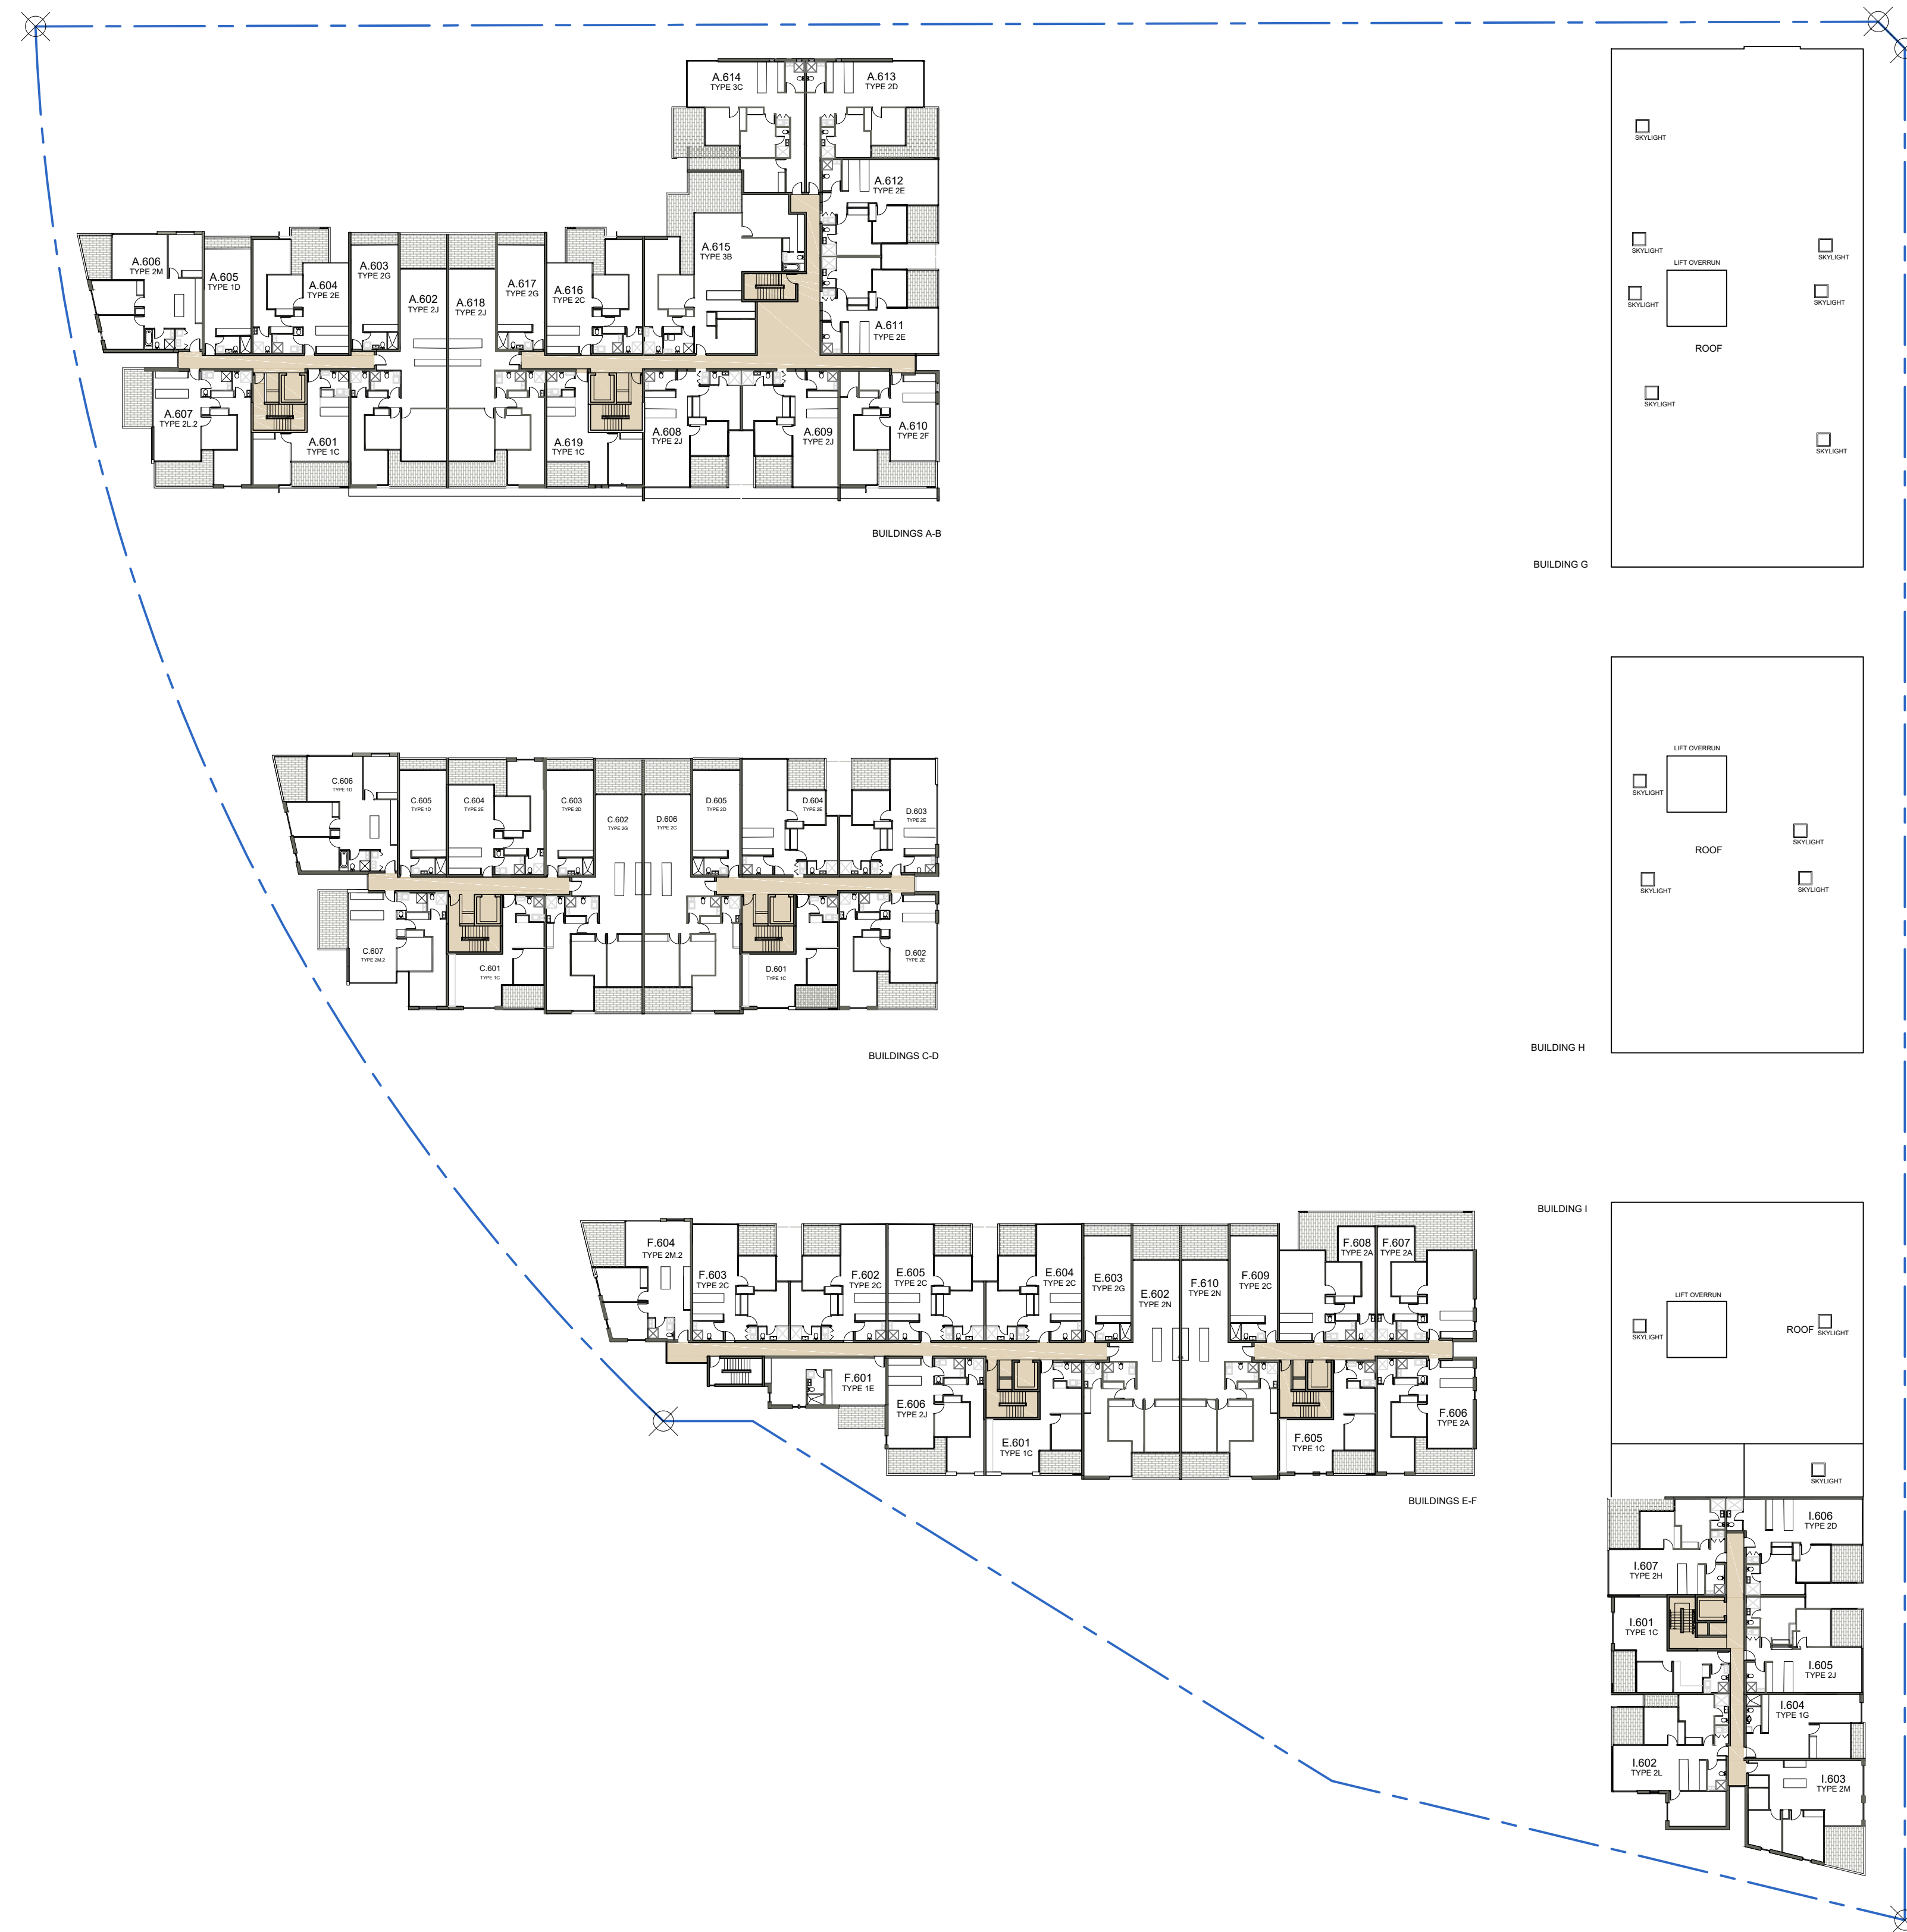

LEVEL 6


0 2 5 20 40
SCALE (m) 1:250 ● A1

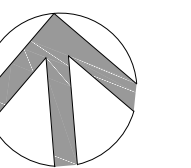




LEVEL 7


0 2 5 20 40
SCALE (m) 1:250 ● A1

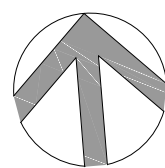

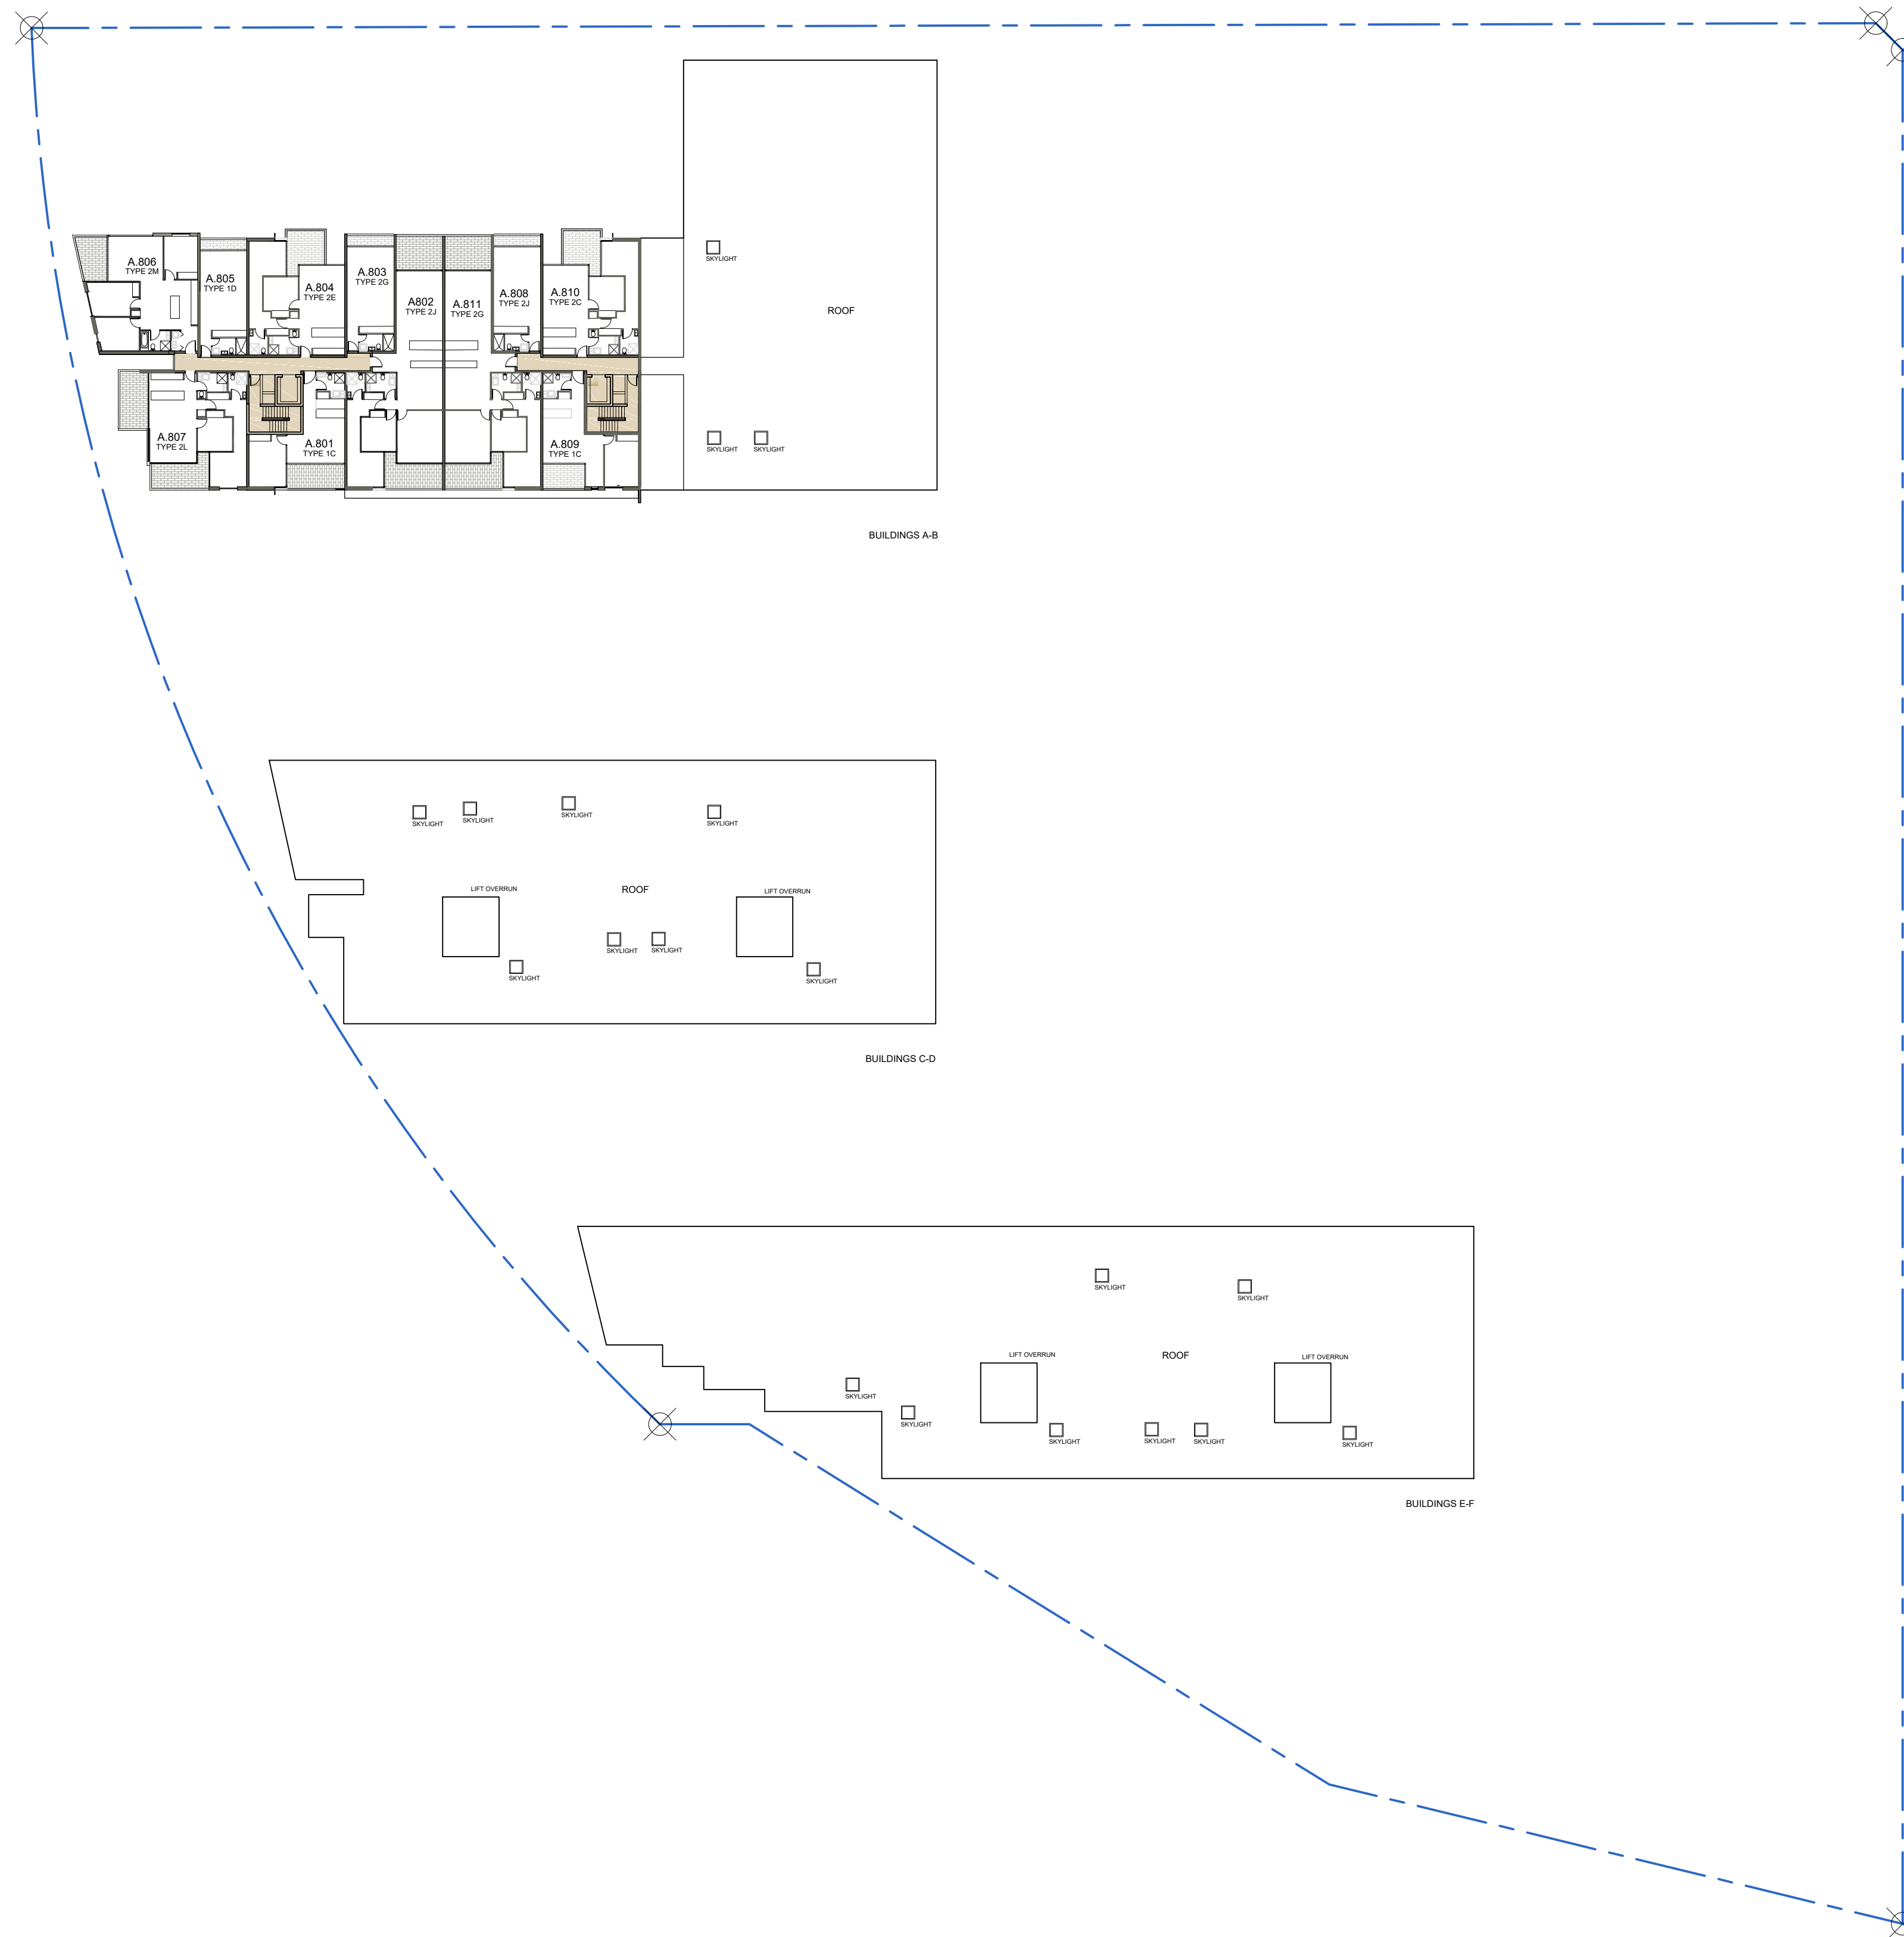


LEVEL 8

0 2 5 20 40
SCALE (m) 1:250 ● A1

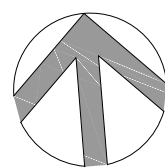




LEVEL 9

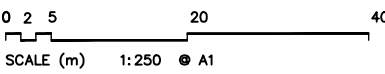





LEVEL 10

0 2 5 20
SCALE (m) 1:250 A1

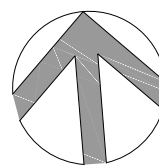



LEVEL 11

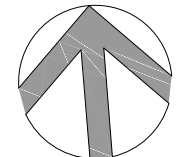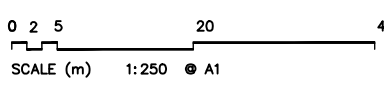



ROOF PLAN

0 2 5 20
SCALE (m) 1:250 ● A1

